
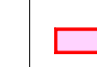

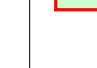






Legend:

-  Land required for, or affected by, the authorised development (the Order Limits)
-  Land and rights to be acquired pursuant to articles 24 and/or 25 of the DCO
-  Rights to be acquired and/or created pursuant to article 25 of the DCO
-  Rights to be acquired pursuant to article 25 of the DCO
-  Temporary use of land pursuant to article 35 of the DCO
-  No compulsory acquisition powers sought
-  Minerals interests to be acquired pursuant to articles 24 and 25 of the DCO
-  Minerals interests to be acquired pursuant to articles 24 and 25 of the DCO and creation of new rights pursuant to article 25 of the DCO

--- Cut Line

Notes:

The Legend is identical on all sheets of the Land Plans and therefore not all items detailed in the Legend are represented on each sheet.

Created by:
TerraQuest Solutions Limited
Quayside Tower
252-260 Broad Street
Birmingham
B1 2HL



w: www.terraquest.co.uk
e: info@terraquest.co.uk


Business & Property Solutions
A Group Company plc. Company

Title:
The West Midlands Rail Freight Interchange
Order 2011
Land Plan (Sheet 4 of 12)
Document 2.1D
Regulation 5(2)(i)

Scale: 1:2,500@A1 Date: July 2018

Drawing No: Sheet 4 of 12 Revision: v0

Approved By: MHE Checked By: ASA Drawn By: RHE

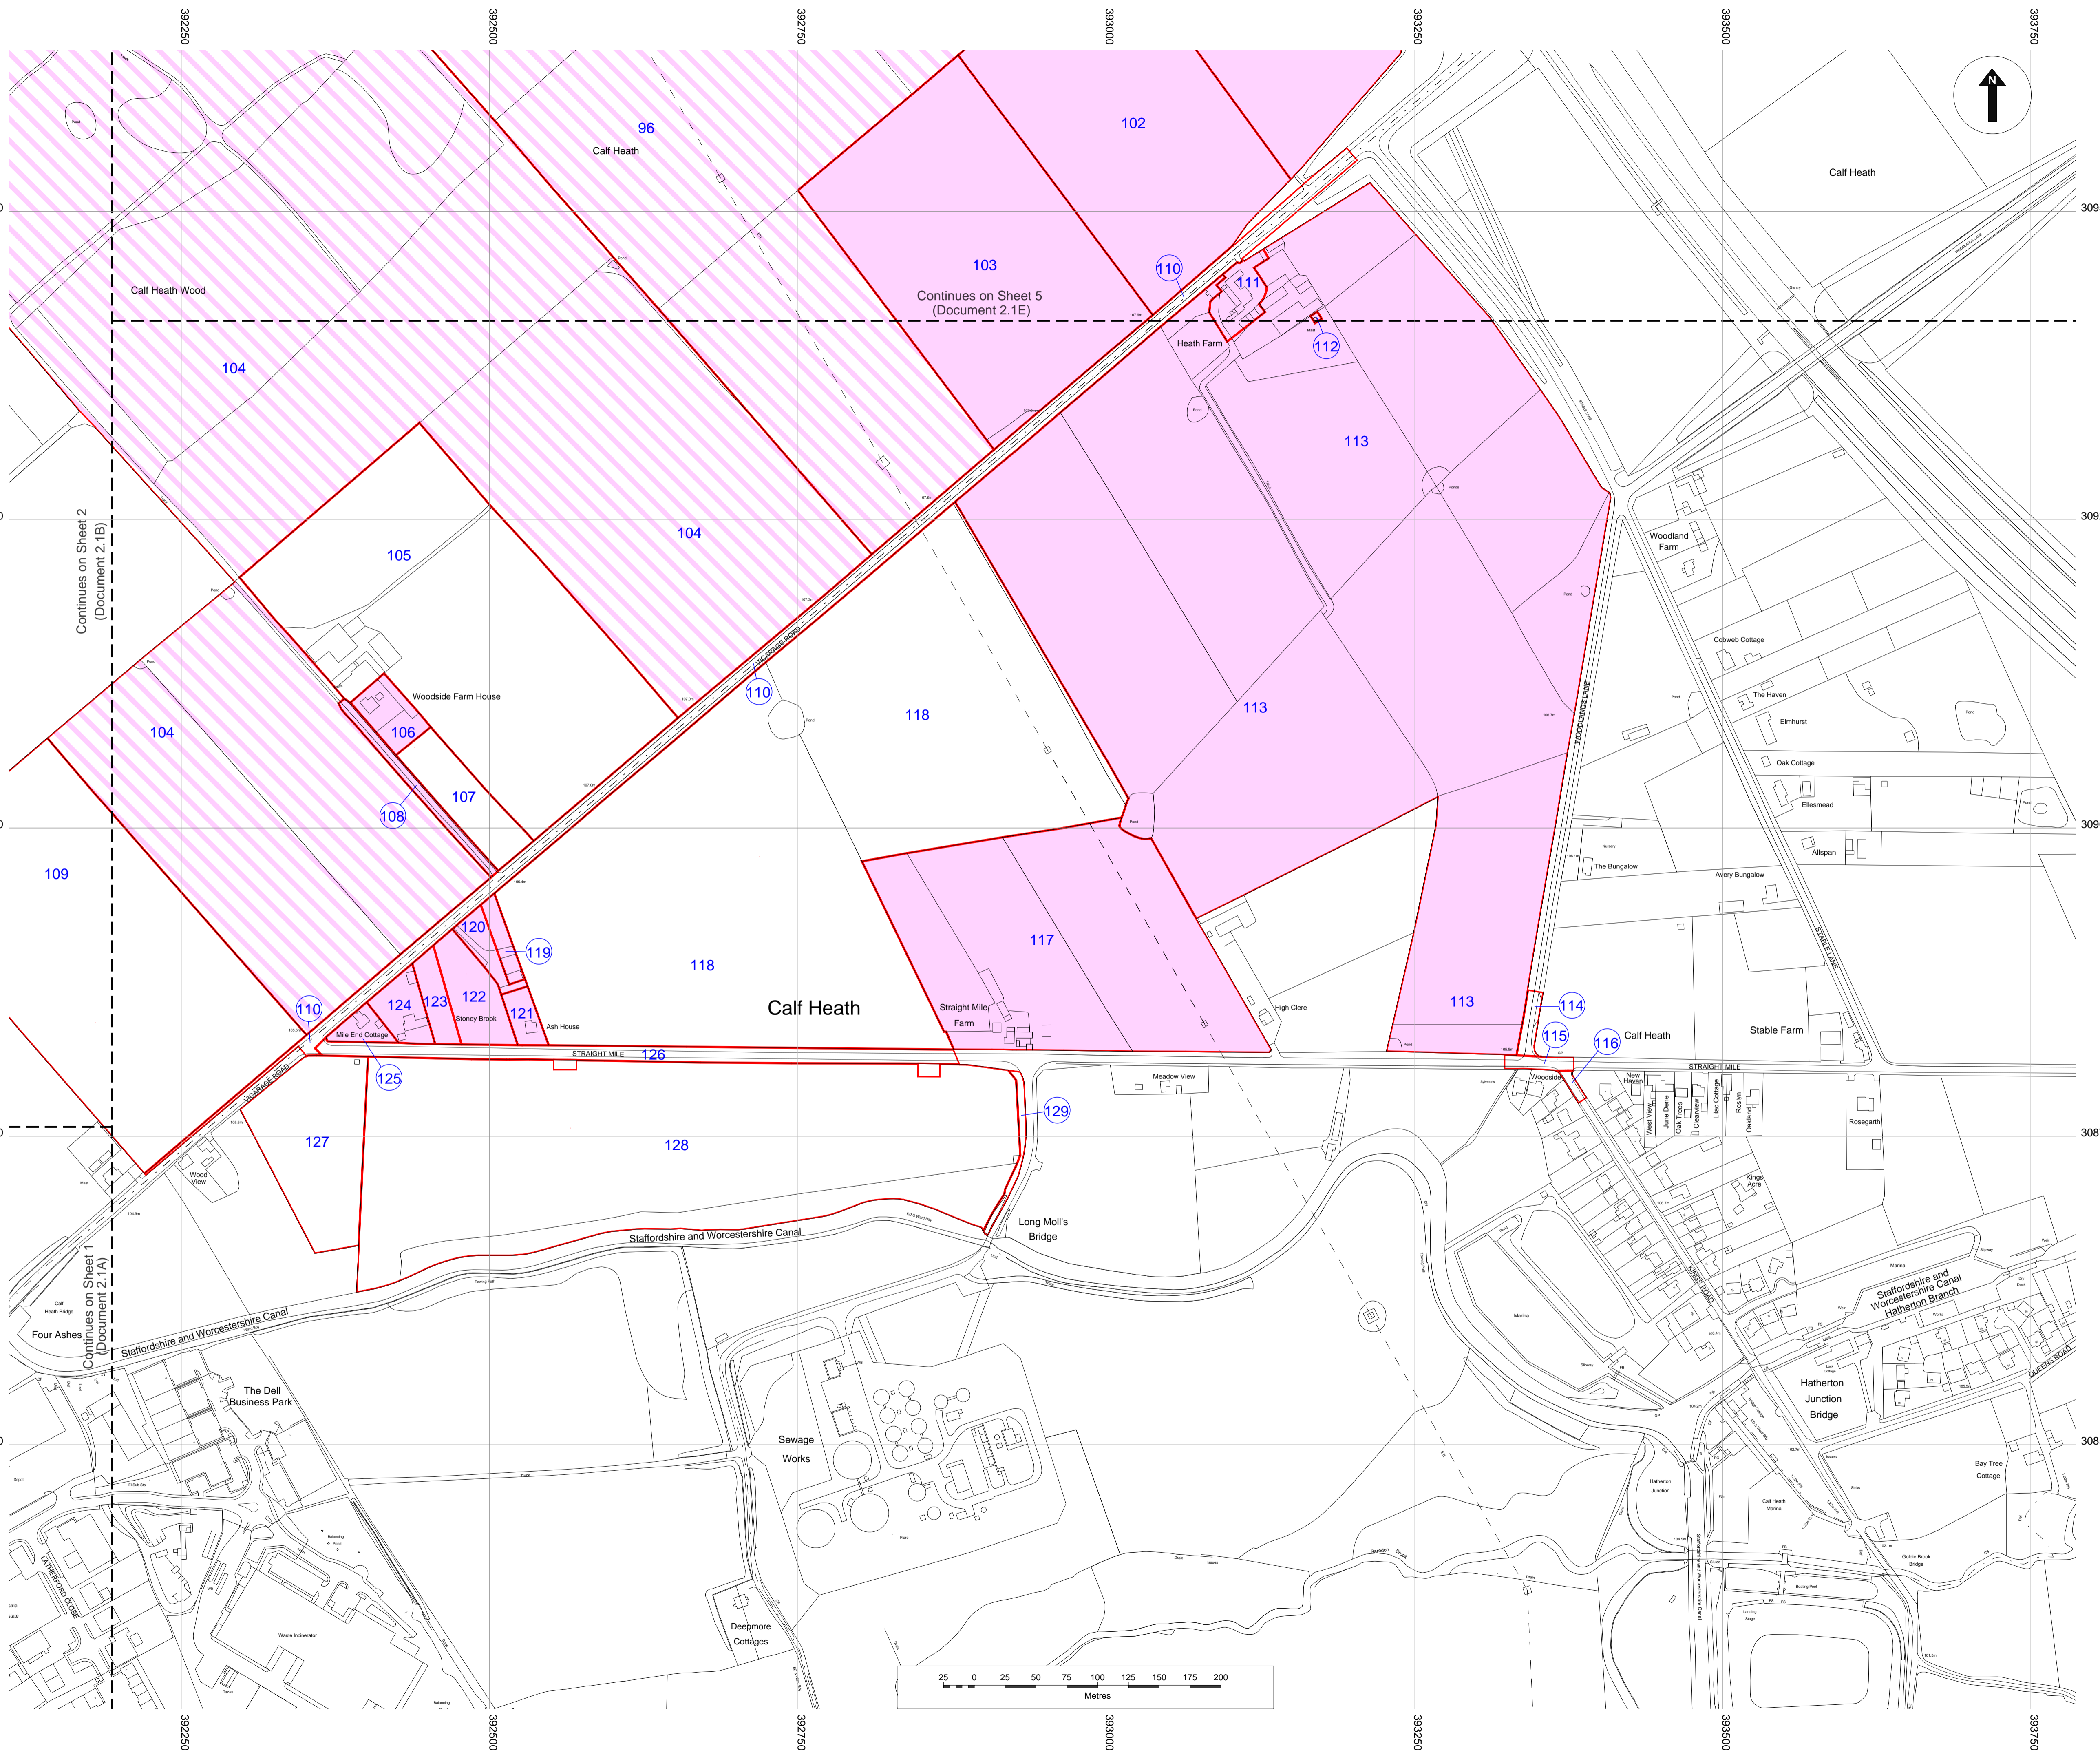

Continues on Sheet 2
(Document 2.1B)

Continues on Sheet 1
(Document 2.1A)

