


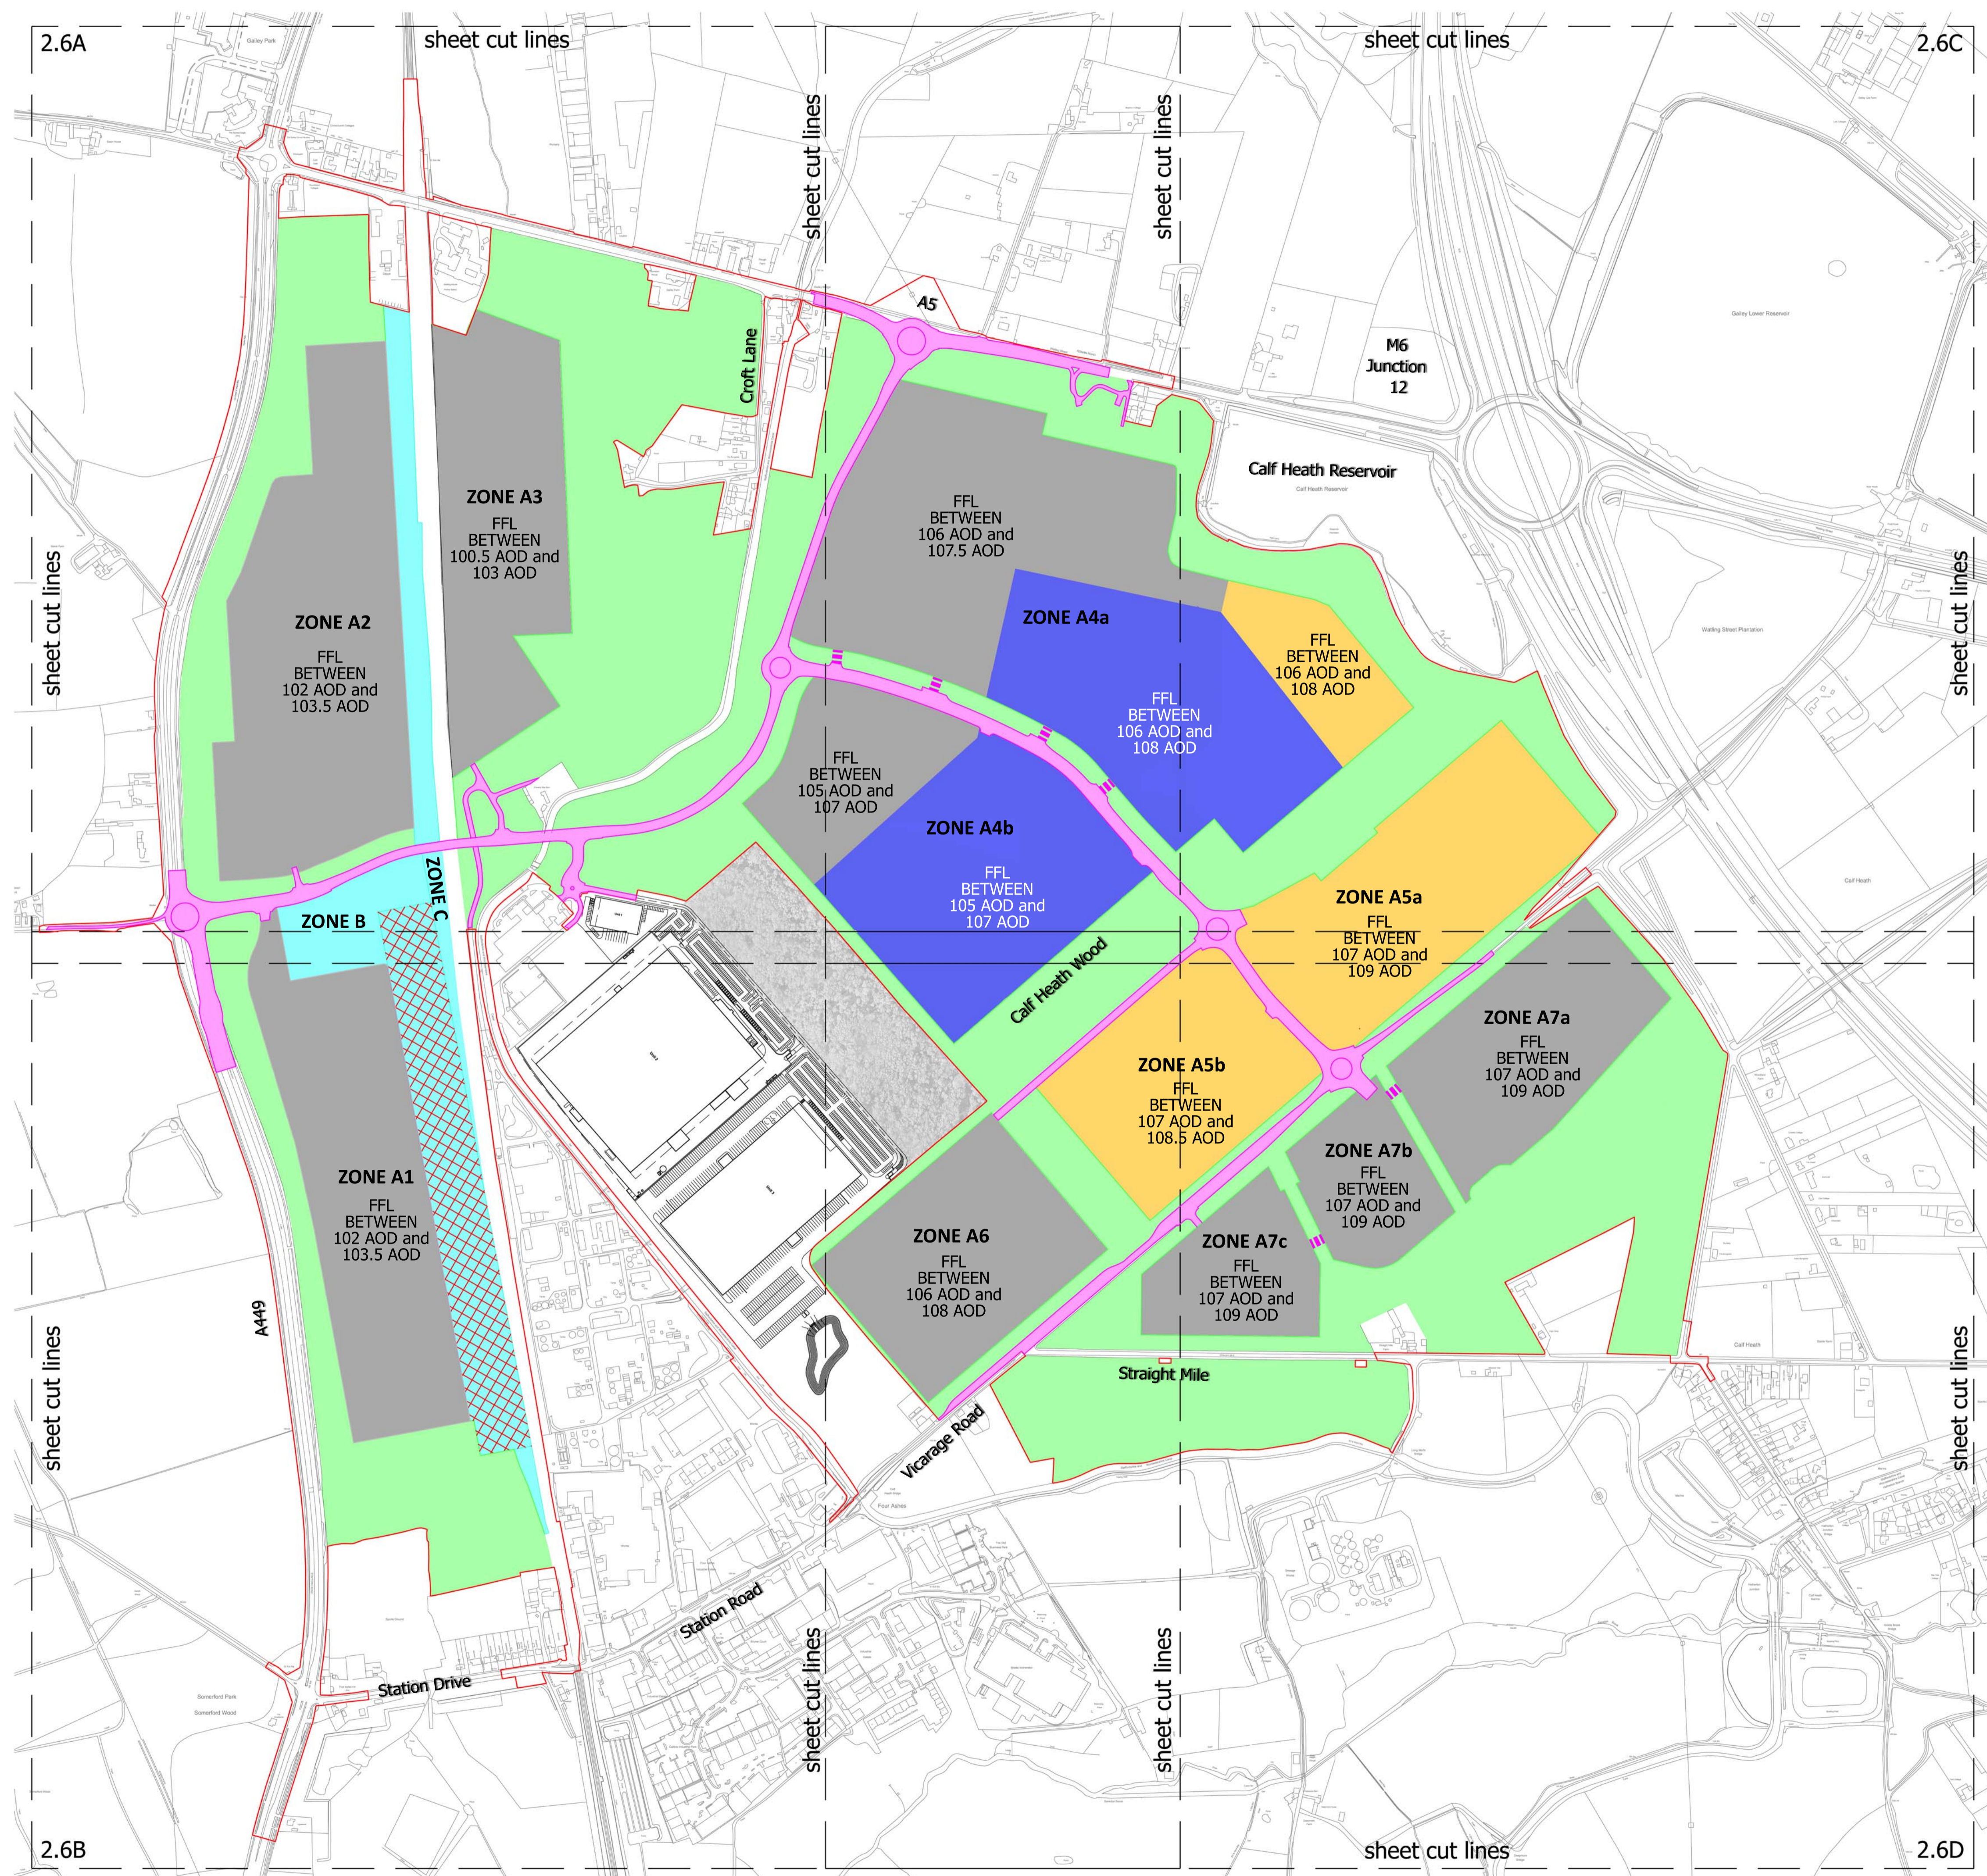


0m 50m 100m 200m 500m



-  Order Limits
 -  Maximum height of Buildings 12m
 -  Maximum height of Buildings 12m and gantries of a maximum height of 30m
 -  Maximum height of Buildings 20m
 -  Maximum height of Buildings 24m
 -  Maximum height of Buildings 30m
 -  Landscaping
 -  New road infrastructure and improvements to existing infrastructure
 -  Plot Access Points through Green Infrastructure. (precise location and extent to be approved at time of submission of details for approval post DCO approval)
- Height constraint measured from finished floor level (FFL) to highest ridge point
- AOD - Above Ordnance Datum

 West Midlands Interchange			
Project THE WEST MIDLANDS RAIL FREIGHT INTERCHANGE ORDER 201X			
Drawing Status SUBMISSION			
Drawing Title KEY PLAN - PARAMETER PLAN		Drawing Size A1	
FLOOR LEVELS & BUILDING HEIGHTS			
Regulation 5 (2) (o)		Document 2.6	
Drawn SM	Date MARCH 2018	Scale 1/5000	Reviewed PKMS
Drawing No. 4049 - 1031			Rev. 06