


- Order Limits
- Canal
- New road infrastructure and improvements to existing infrastructure.
- Landscaping
- Mounding
- Dry Attenuation
(precise location and extent to be approved at time of submission of details for approval post DCO approval)
- Wet Attenuation Ponds
(precise location and extent to be approved at time of submission of details for approval post DCO approval)
- Community Park Boundary
- Acoustic Fencing
- Existing Conserved Woodland / Trees to be retained
- Existing Conserved Hedgerows to be retained
- Existing Veteran Trees to be retained
- Plot Access Points through Green Infrastructure.
(precise location and extent to be approved at time of submission of details for approval post DCO approval)
- Height of mounding
(relative to the adjoining development zone's finished floor level (FFL) as shown on document 2.6)

Note:
Height of mounding to the eastern side of the canal is relative to the new road infrastructure

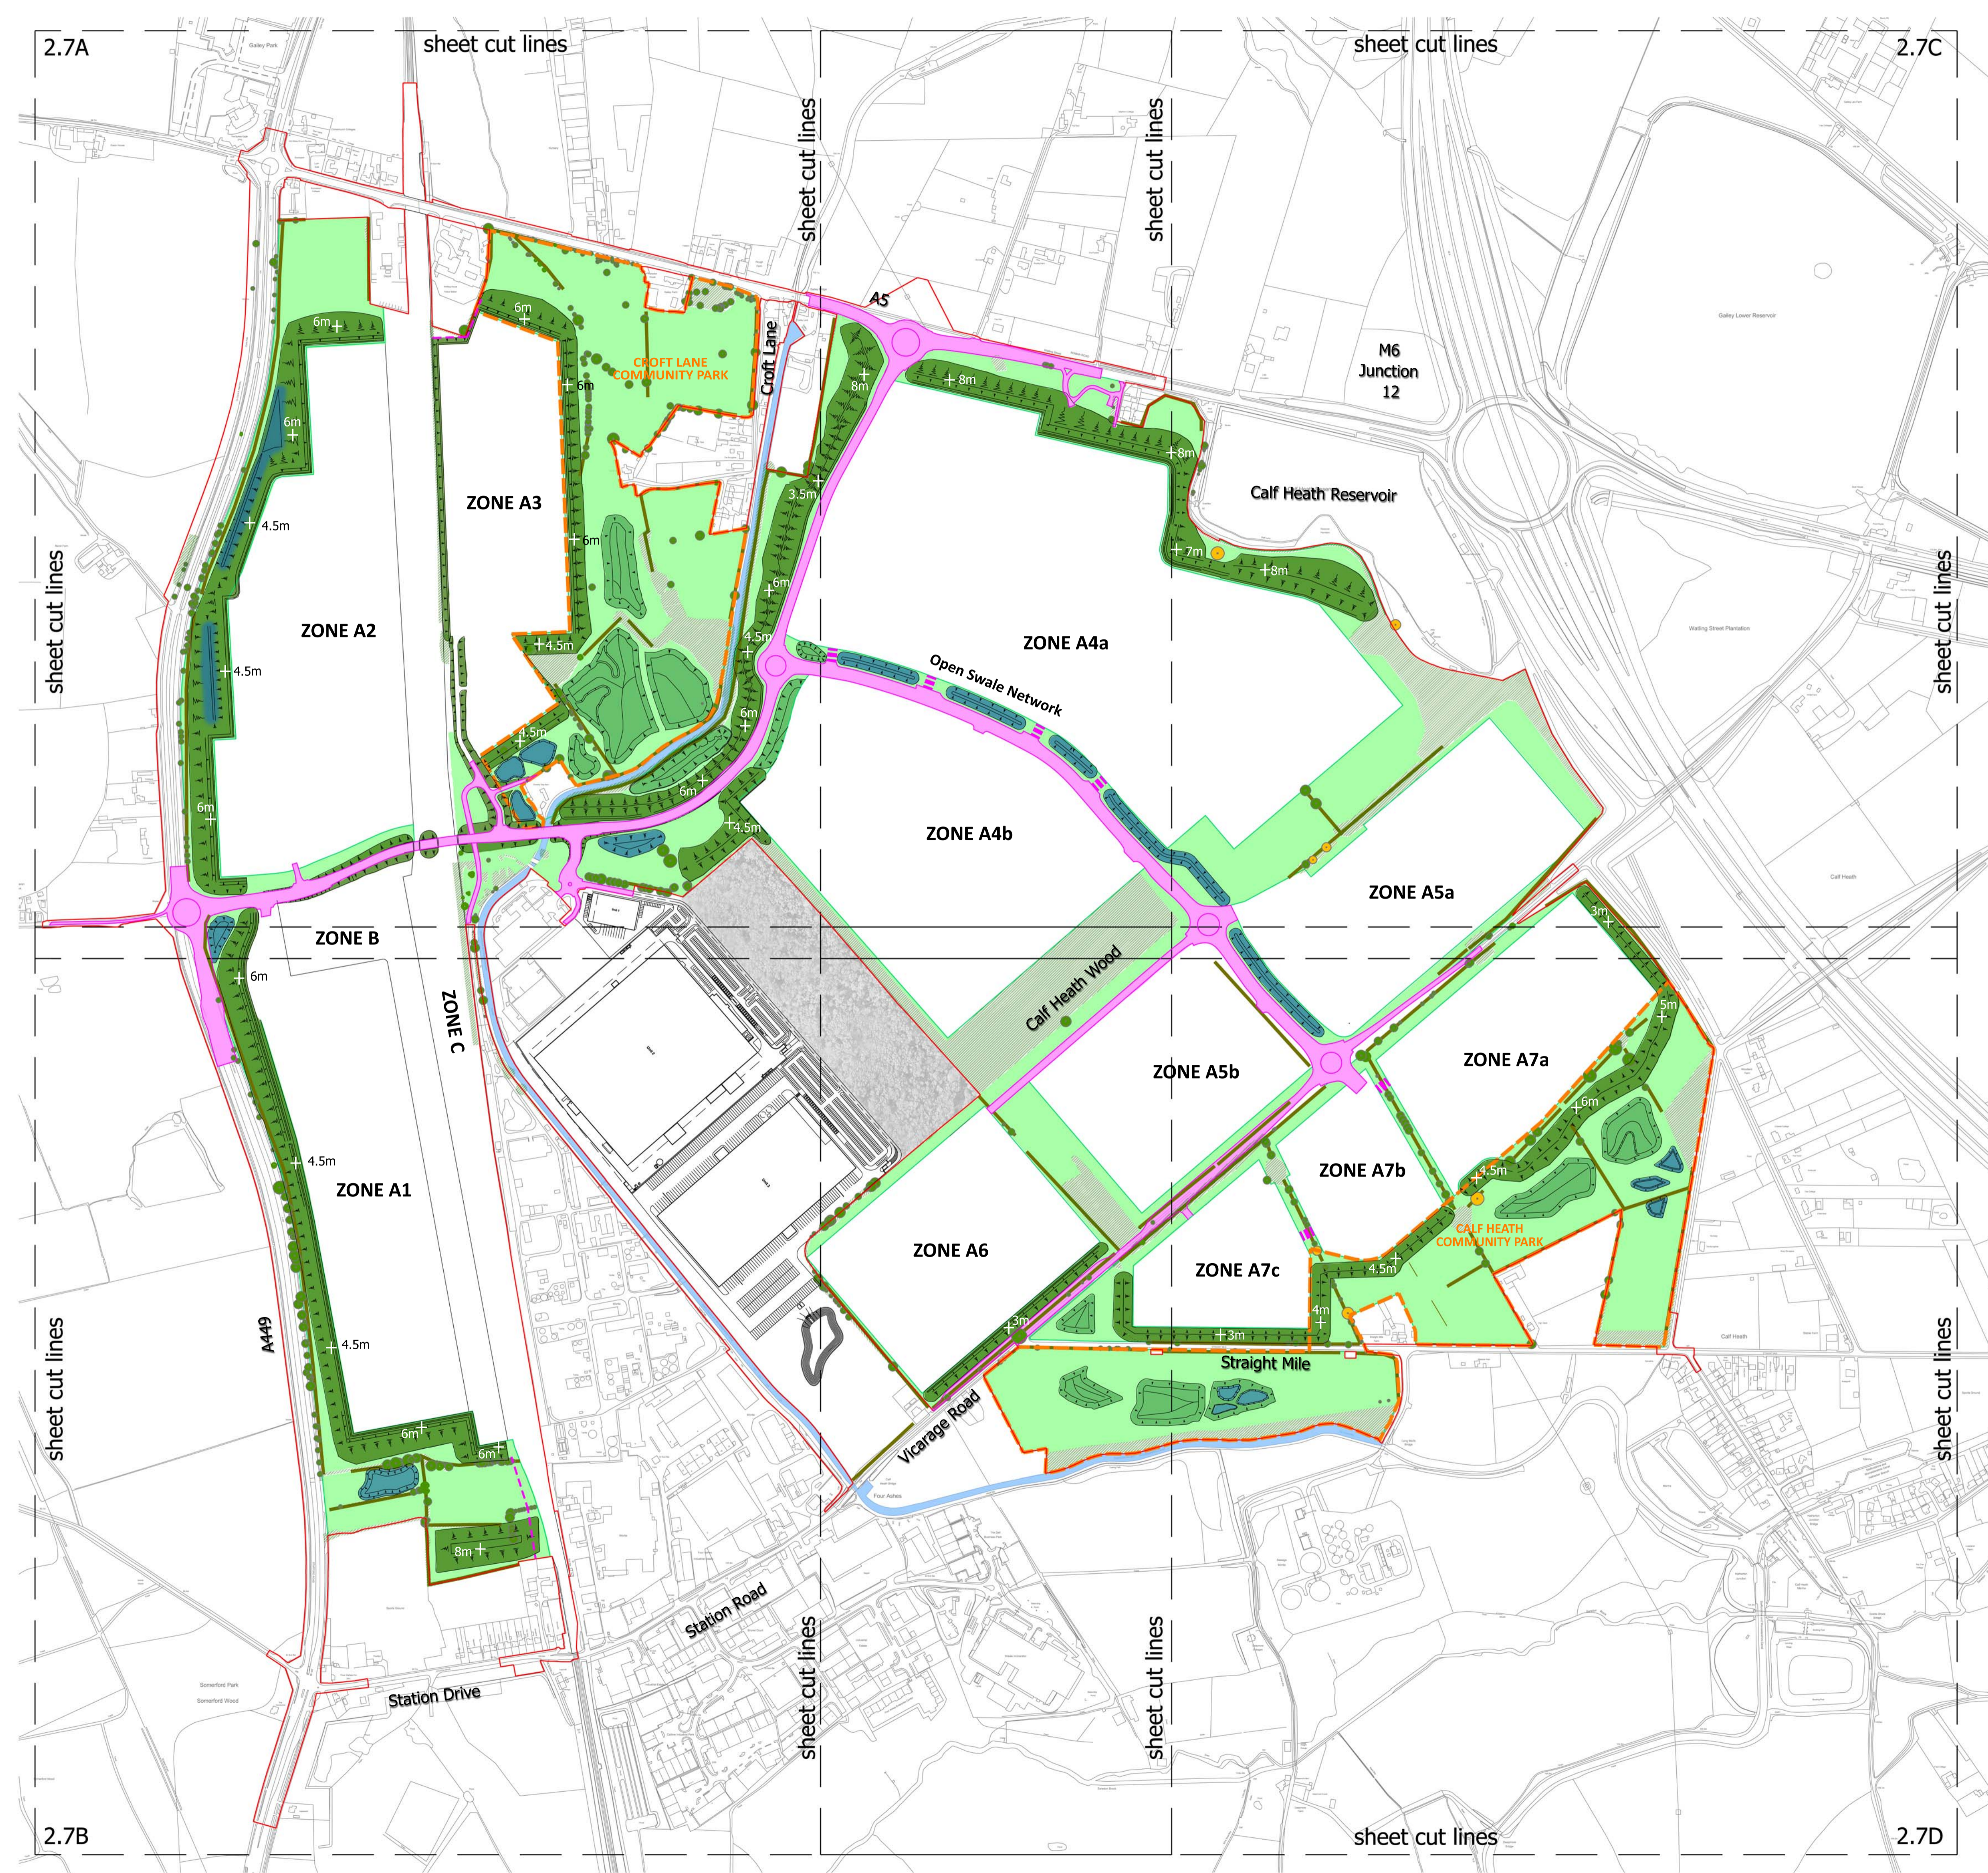

Revisions	
West Midlands Interchange	
Project THE WEST MIDLANDS RAIL FREIGHT INTERCHANGE ORDER 201X	
Drawing Status SUBMISSION	
Drawing Title KEY PLAN - PARAMETERS PLAN GREEN INFRASTRUCTURE PLAN	
Regulation 5 (2) (o)	Document 2.7
Drawn SM	Date MARCH 2019
Date MARCH 2019	Scale 1/5000
Reviewed PM35	Rev.
4049 - 1033	06