
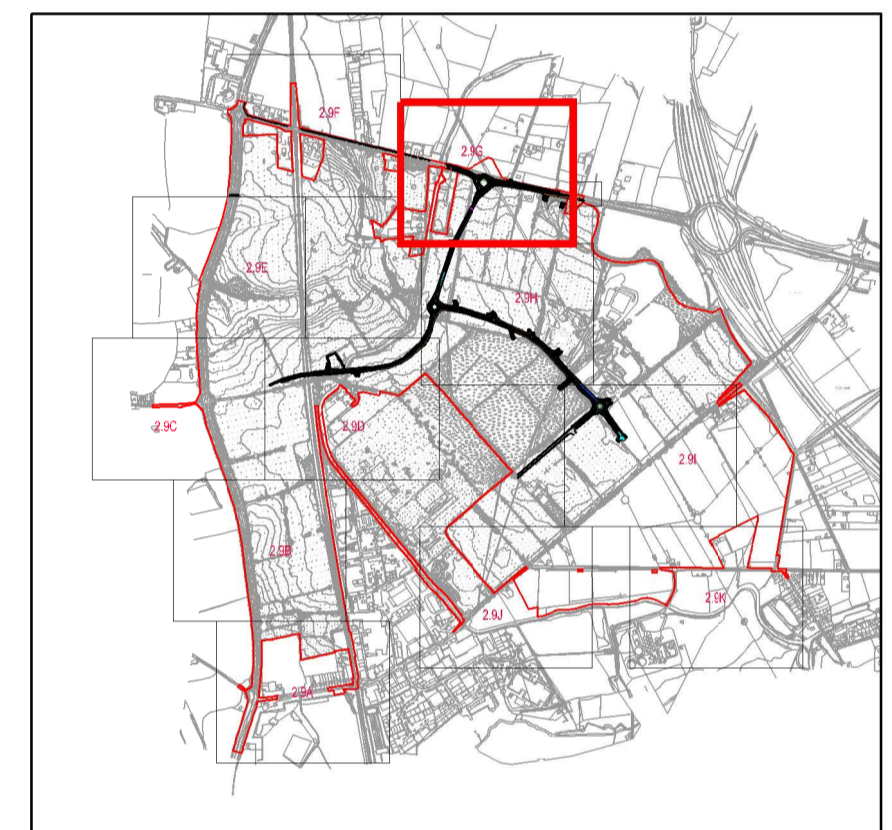


- KEY
- ORDER LIMITS
  - FOOTWAY
  - FOOTWAY / CYCLEWAY
  - ROAD
  - VERGE / GRASS
  - UNADOPTED HIGHWAY
  - TACTILE PAVING

NOTE:  
LIMITS OF DEVIATION SHOWN ON THE WORKS PLANS (DOCUMENT SERIES 2.2) AND SET OUT IN ARTICLE 4 OF THE DEVELOPMENT CONSENT ORDER.

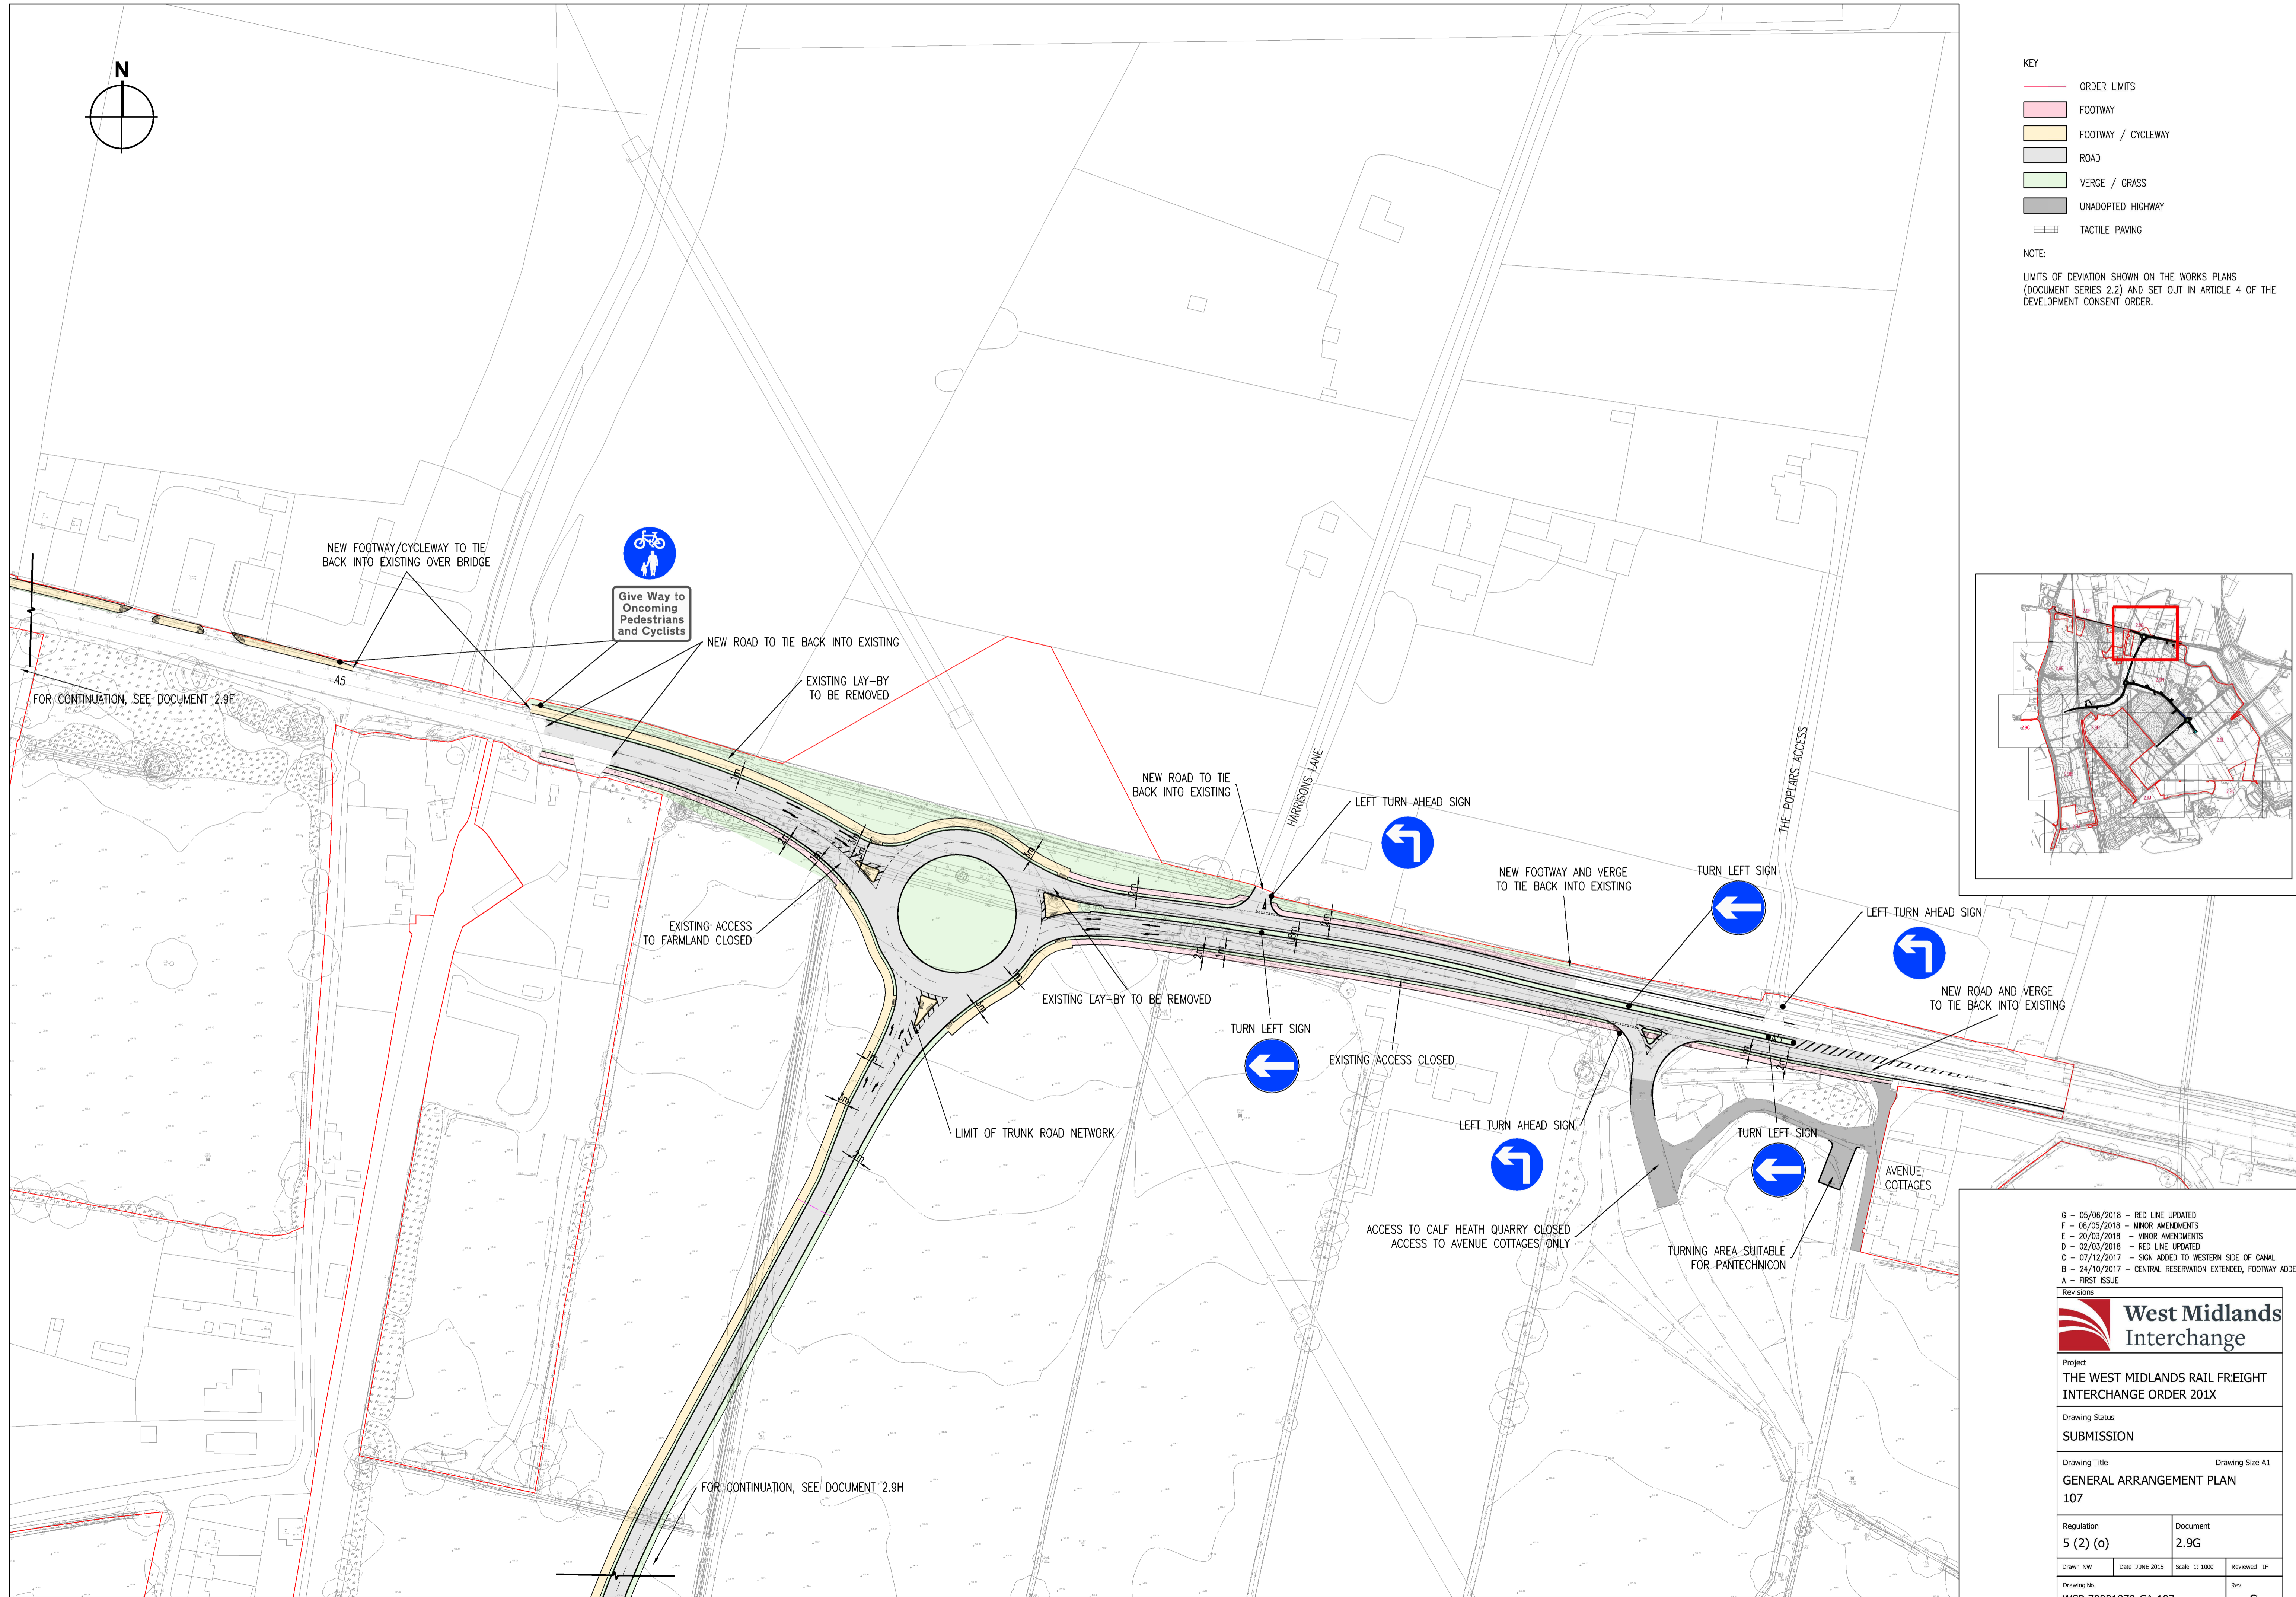

- G - 05/06/2018 - RED LINE UPDATED
- F - 08/05/2018 - MINOR AMENDMENTS
- E - 20/03/2018 - MINOR AMENDMENTS
- D - 02/03/2018 - RED LINE UPDATED
- C - 07/12/2017 - SIGN ADDED TO WESTERN SIDE OF CANAL
- B - 24/10/2017 - CENTRAL RESERVATION EXTENDED, FOOTWAY ADDED
- A - FIRST ISSUE

Drawing Status <b>SUBMISSION</b>	
Drawing Title <b>GENERAL ARRANGEMENT PLAN</b>	
Drawing Size A1 <b>107</b>	
Regulation <b>5 (2) (o)</b>	Document <b>2.9G</b>
Drawn NW Date: JUNE 2018 Scale: 1:1000 Drawing No. <b>WSP-70001979-GA-107</b>	Reviewed JF Rev. <b>G</b>

FOR CONTINUATION, SEE DOCUMENT 2.9F

FOR CONTINUATION, SEE DOCUMENT 2.9H