





DOCUMENT 2.10B

- KEY**
- ORDER LIMITS
 - LAND TO BECOME HIGHWAY MAINTAINABLE BY HIGHWAYS ENGLAND
 - LAND TO BECOME HIGHWAY MAINTAINABLE BY STAFFORDSHIRE COUNTY COUNCIL
 - EXISTING HIGHWAYS ENGLAND ADOPTED HIGHWAY
 - EXISTING STAFFORDSHIRE COUNTY COUNCIL ADOPTED HIGHWAY
 - EXISTING STAFFORDSHIRE COUNTY COUNCIL ADOPTED HIGHWAY TO BE STOPPED UP
 - NEW UNADOPTED HIGHWAY

NOTES:
LIMITS OF DEVIATION SHOWN ON THE WORKS PLANS (DOCUMENT SERIES 2.2) AND SET OUT IN ARTICLE 4 OF THE DEVELOPMENT CONSENT ORDER.

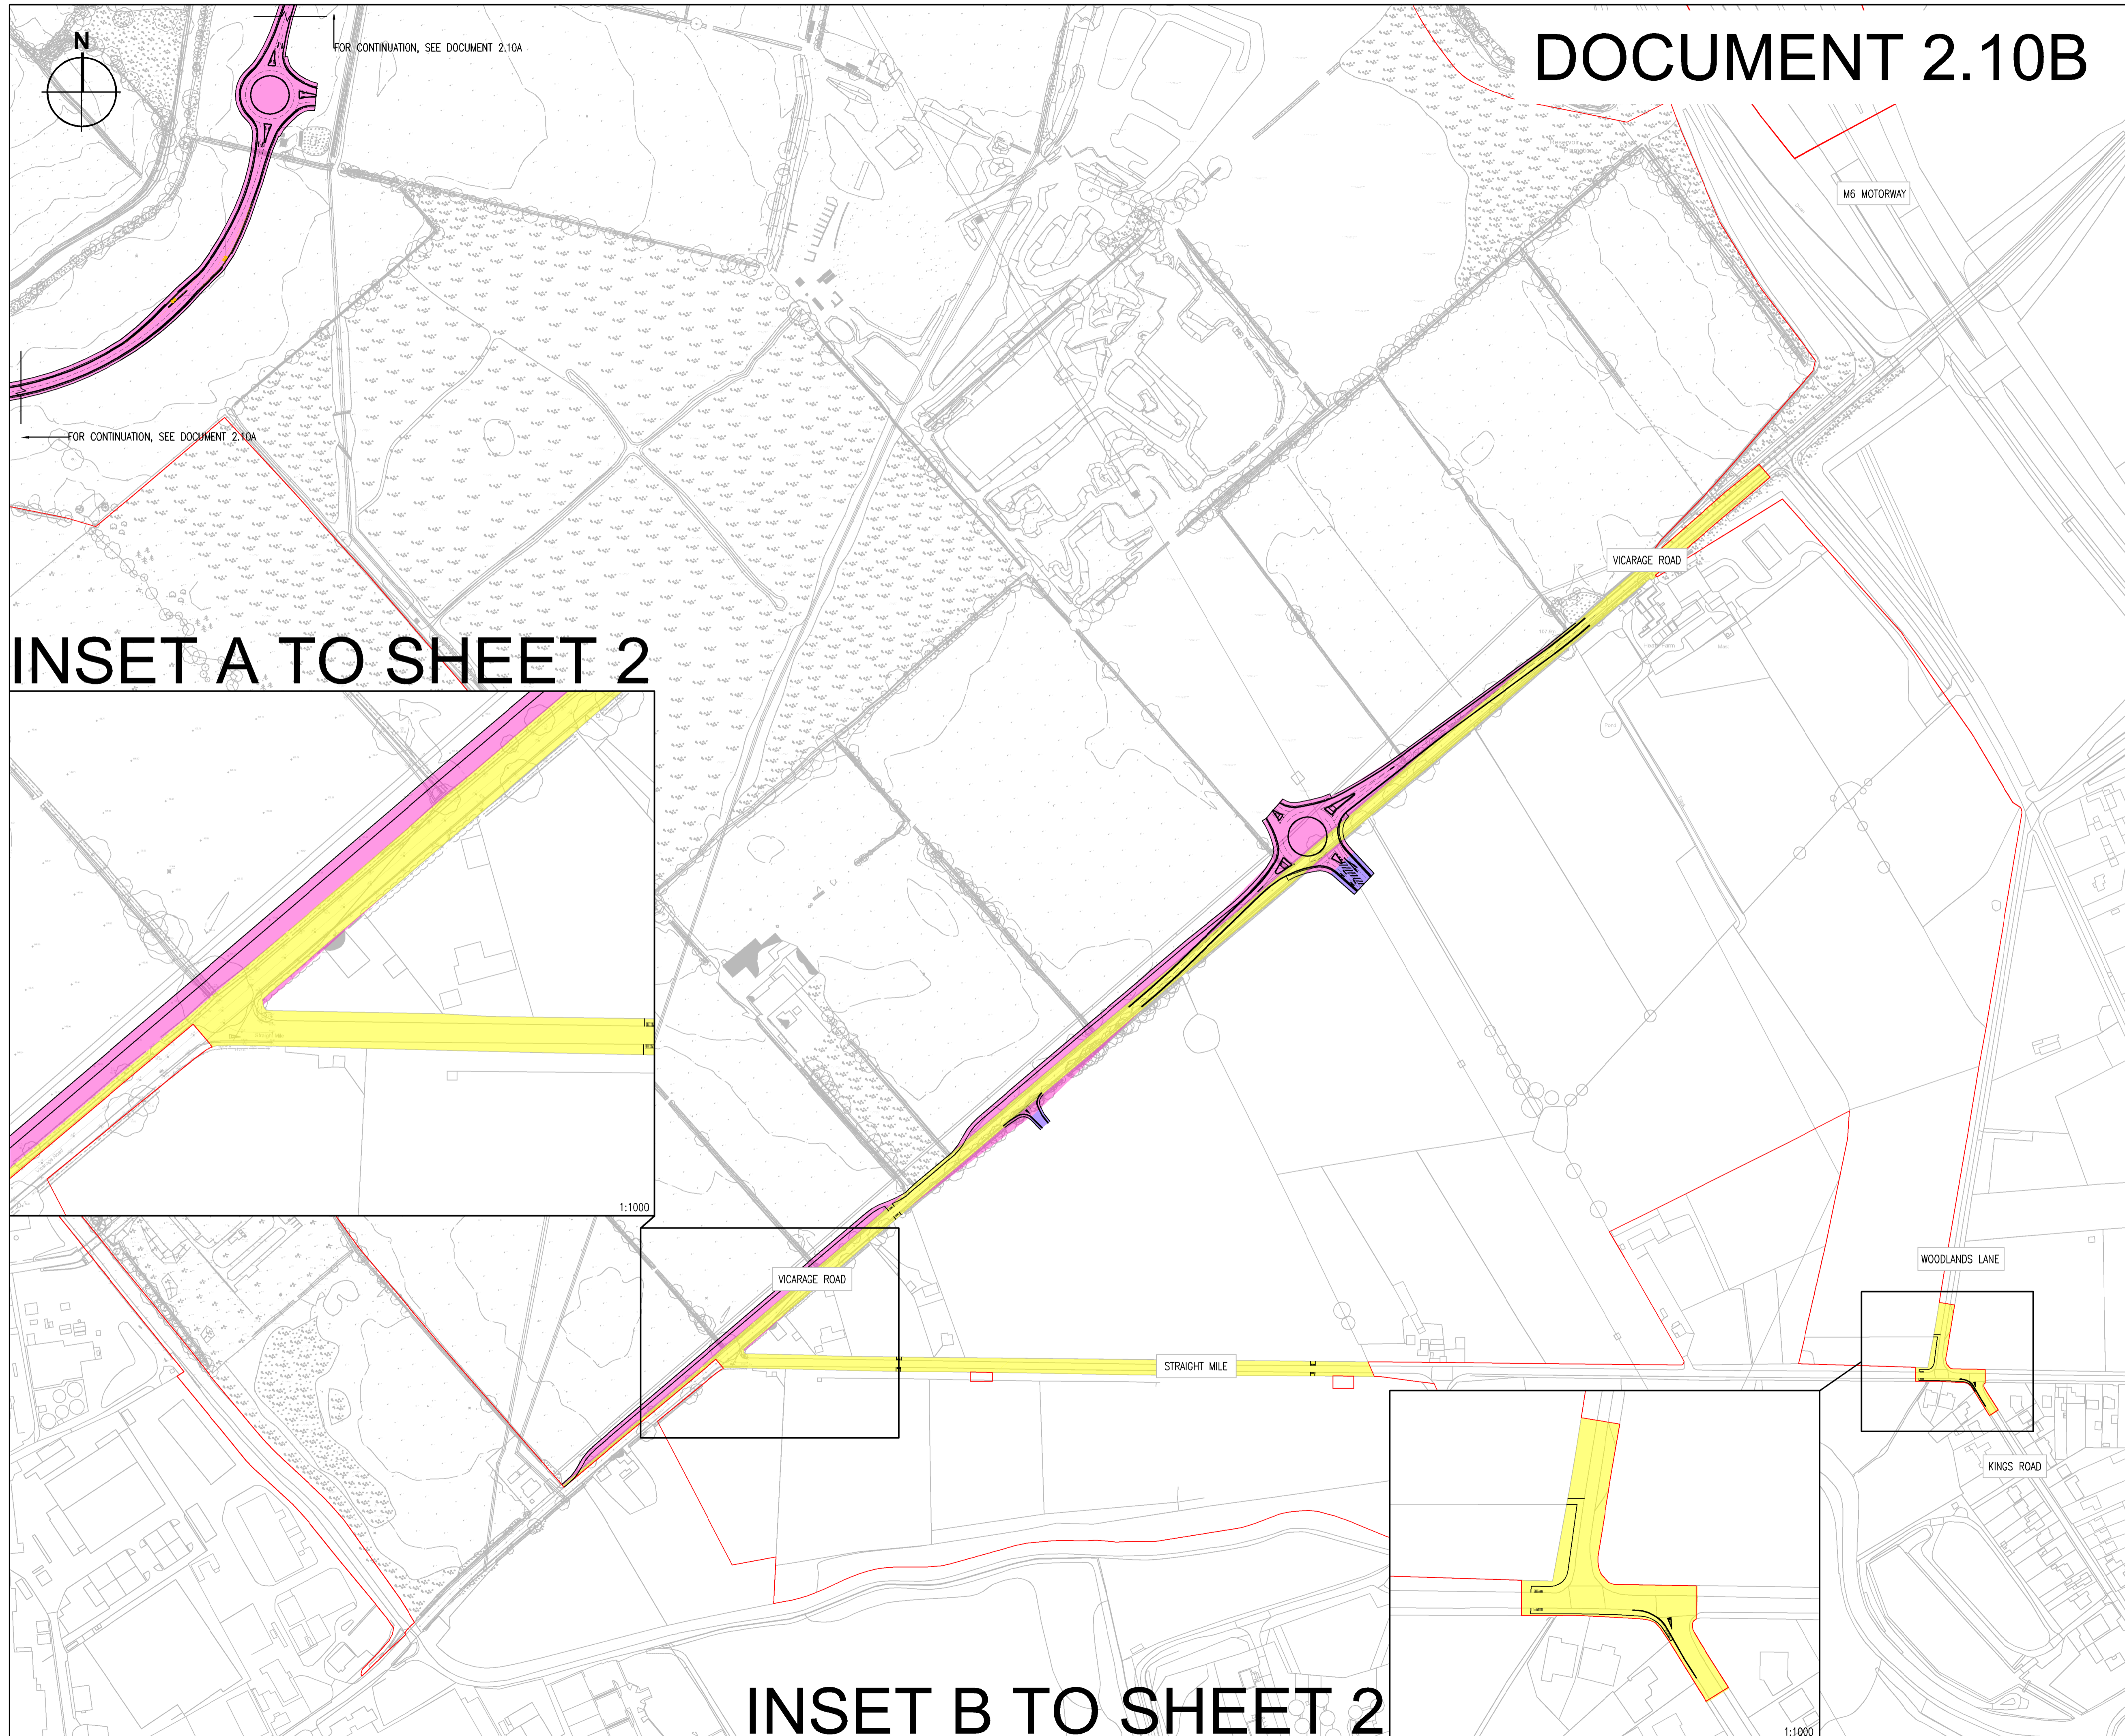

INSET A TO SHEET 2

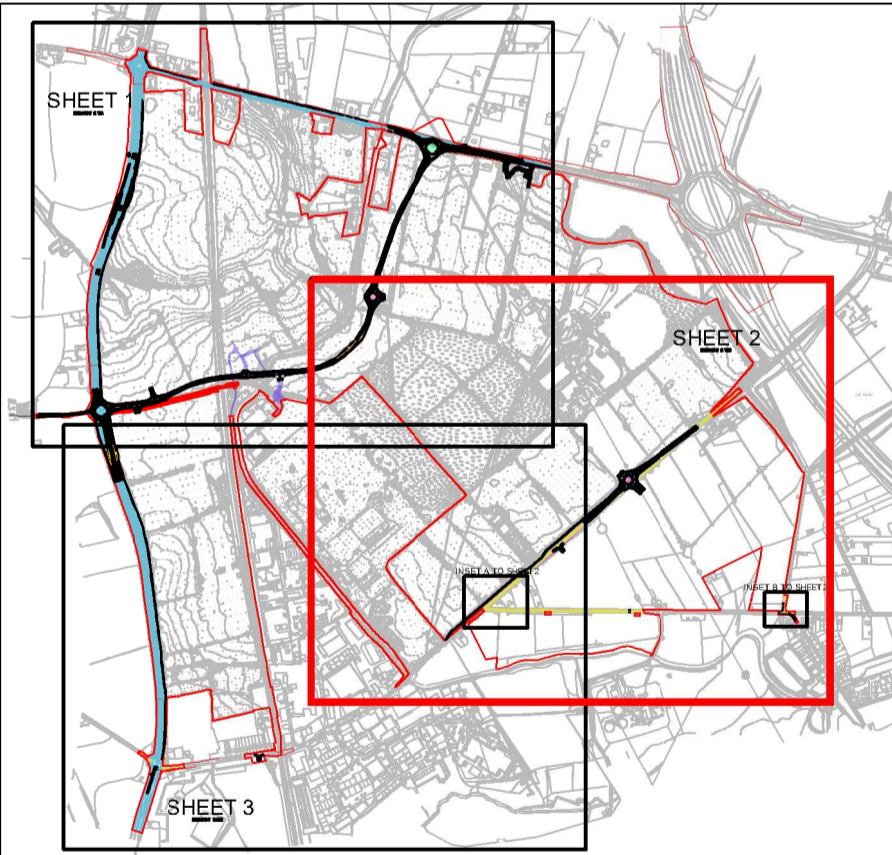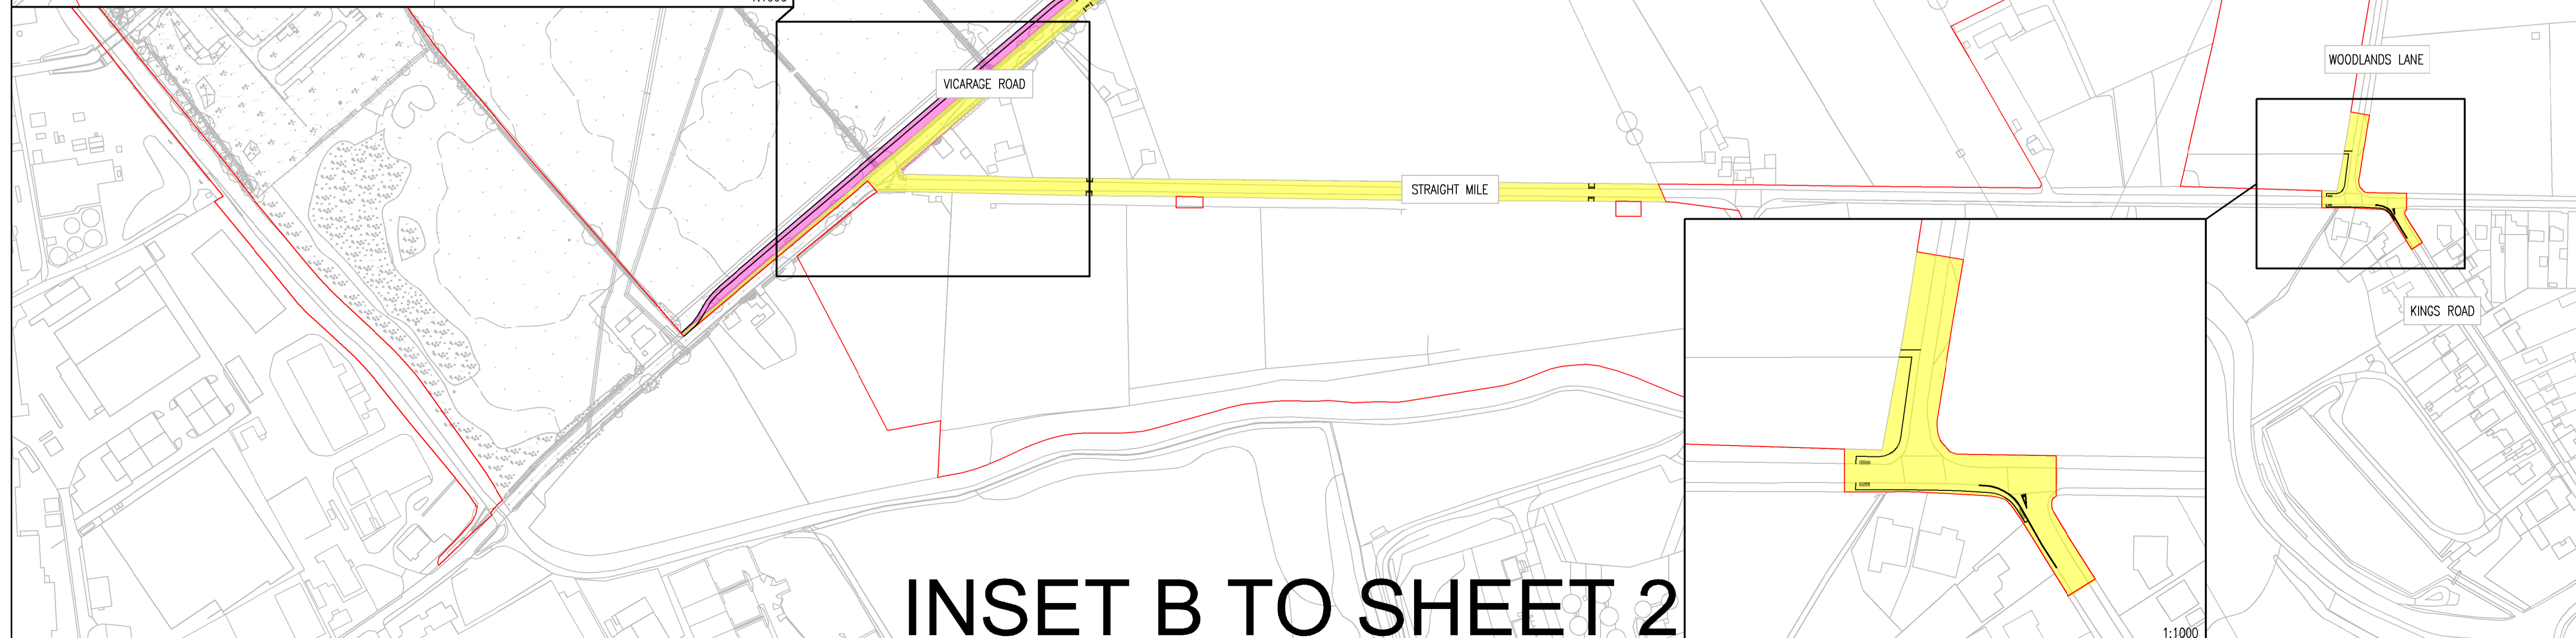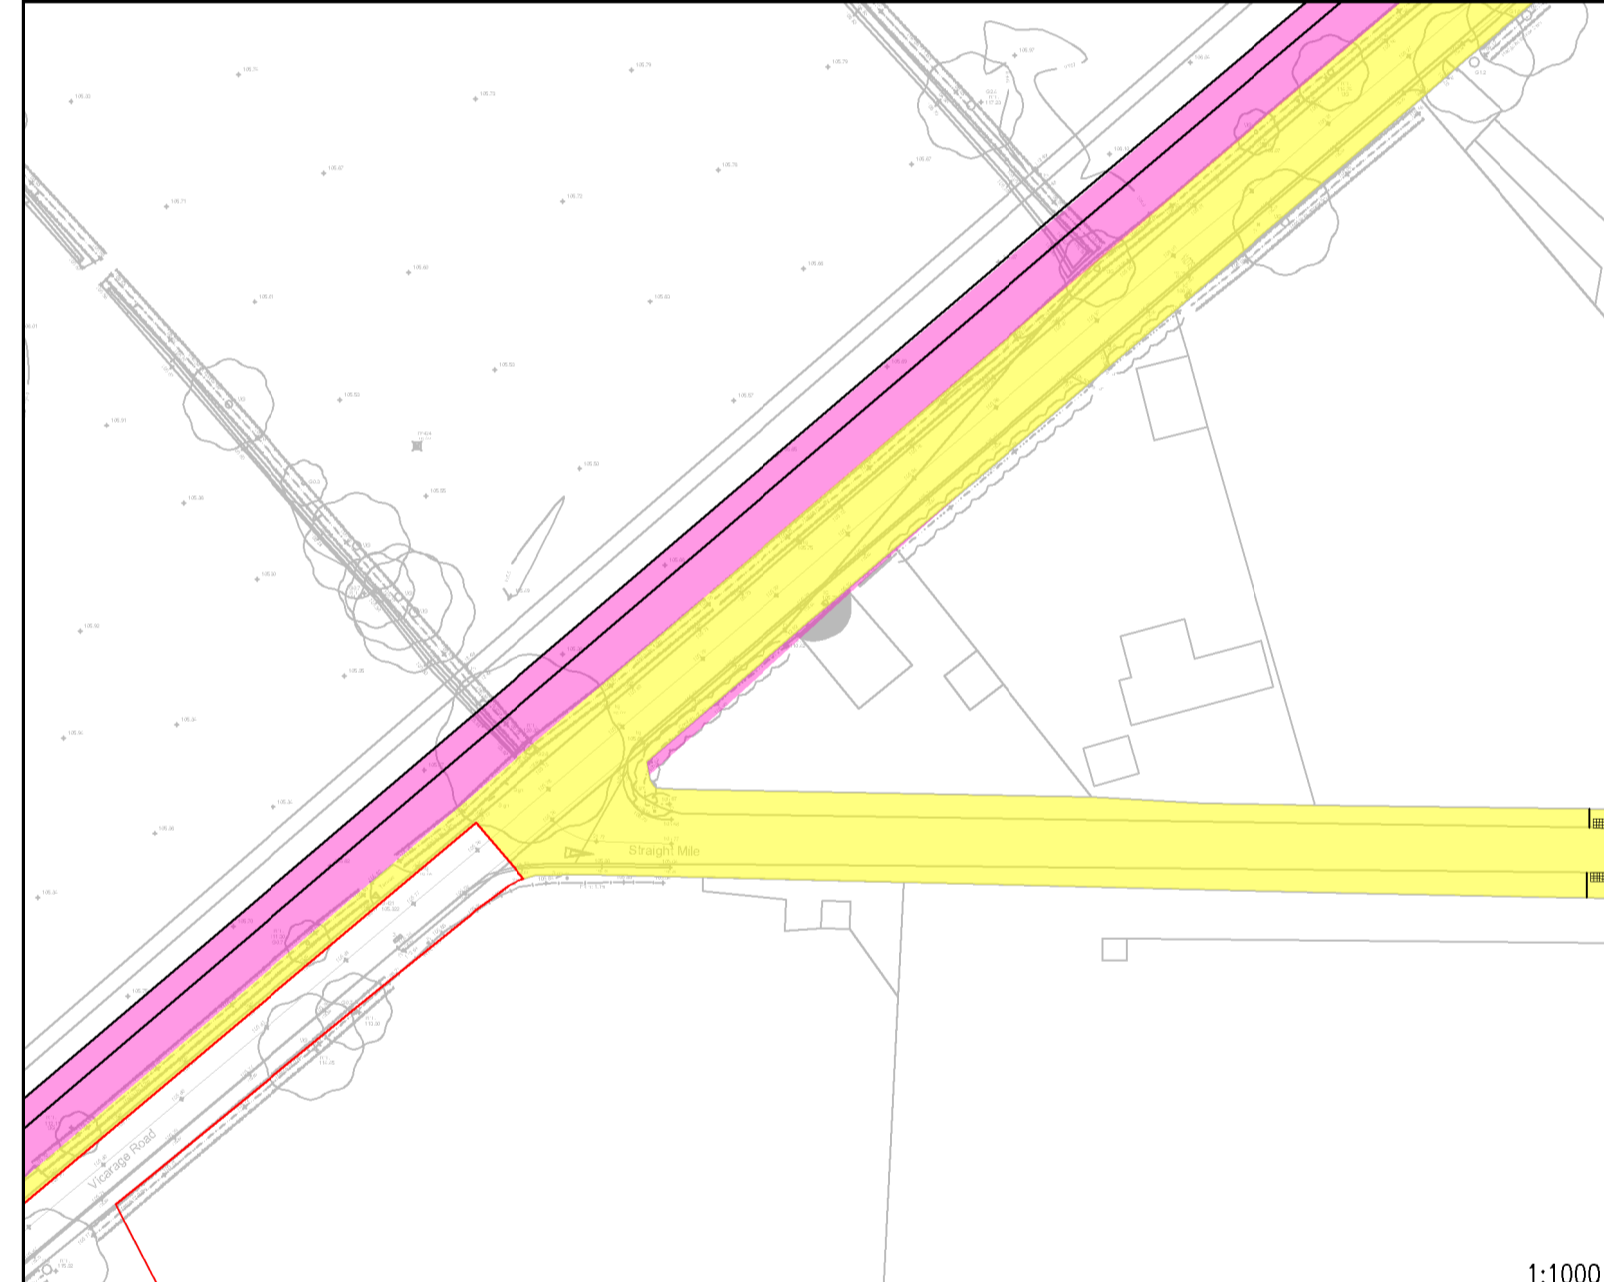

C - MINOR AMENDMENTS	
B - MINOR AMENDMENTS	
Revisions: A - FIRST ISSUE	
West Midlands Interchange	
Project THE WEST MIDLANDS RAIL FREIGHT INTERCHANGE ORDER 201X	
Drawing Status SUBMISSION	
Drawing Title FUTURE HIGHWAY MAINTENANCE PLAN SHEET 2 (INSET A AND B TO SHEET 2)	
Regulation 5 (2) (o)	Document 2.10B
Drawn R3M	Date: JUNE 2018 Scale: 1:2500 Reviewed JF
Drawing No. WSP-70001979-SK-091	Rev. C