



DOCUMENT 2.12A

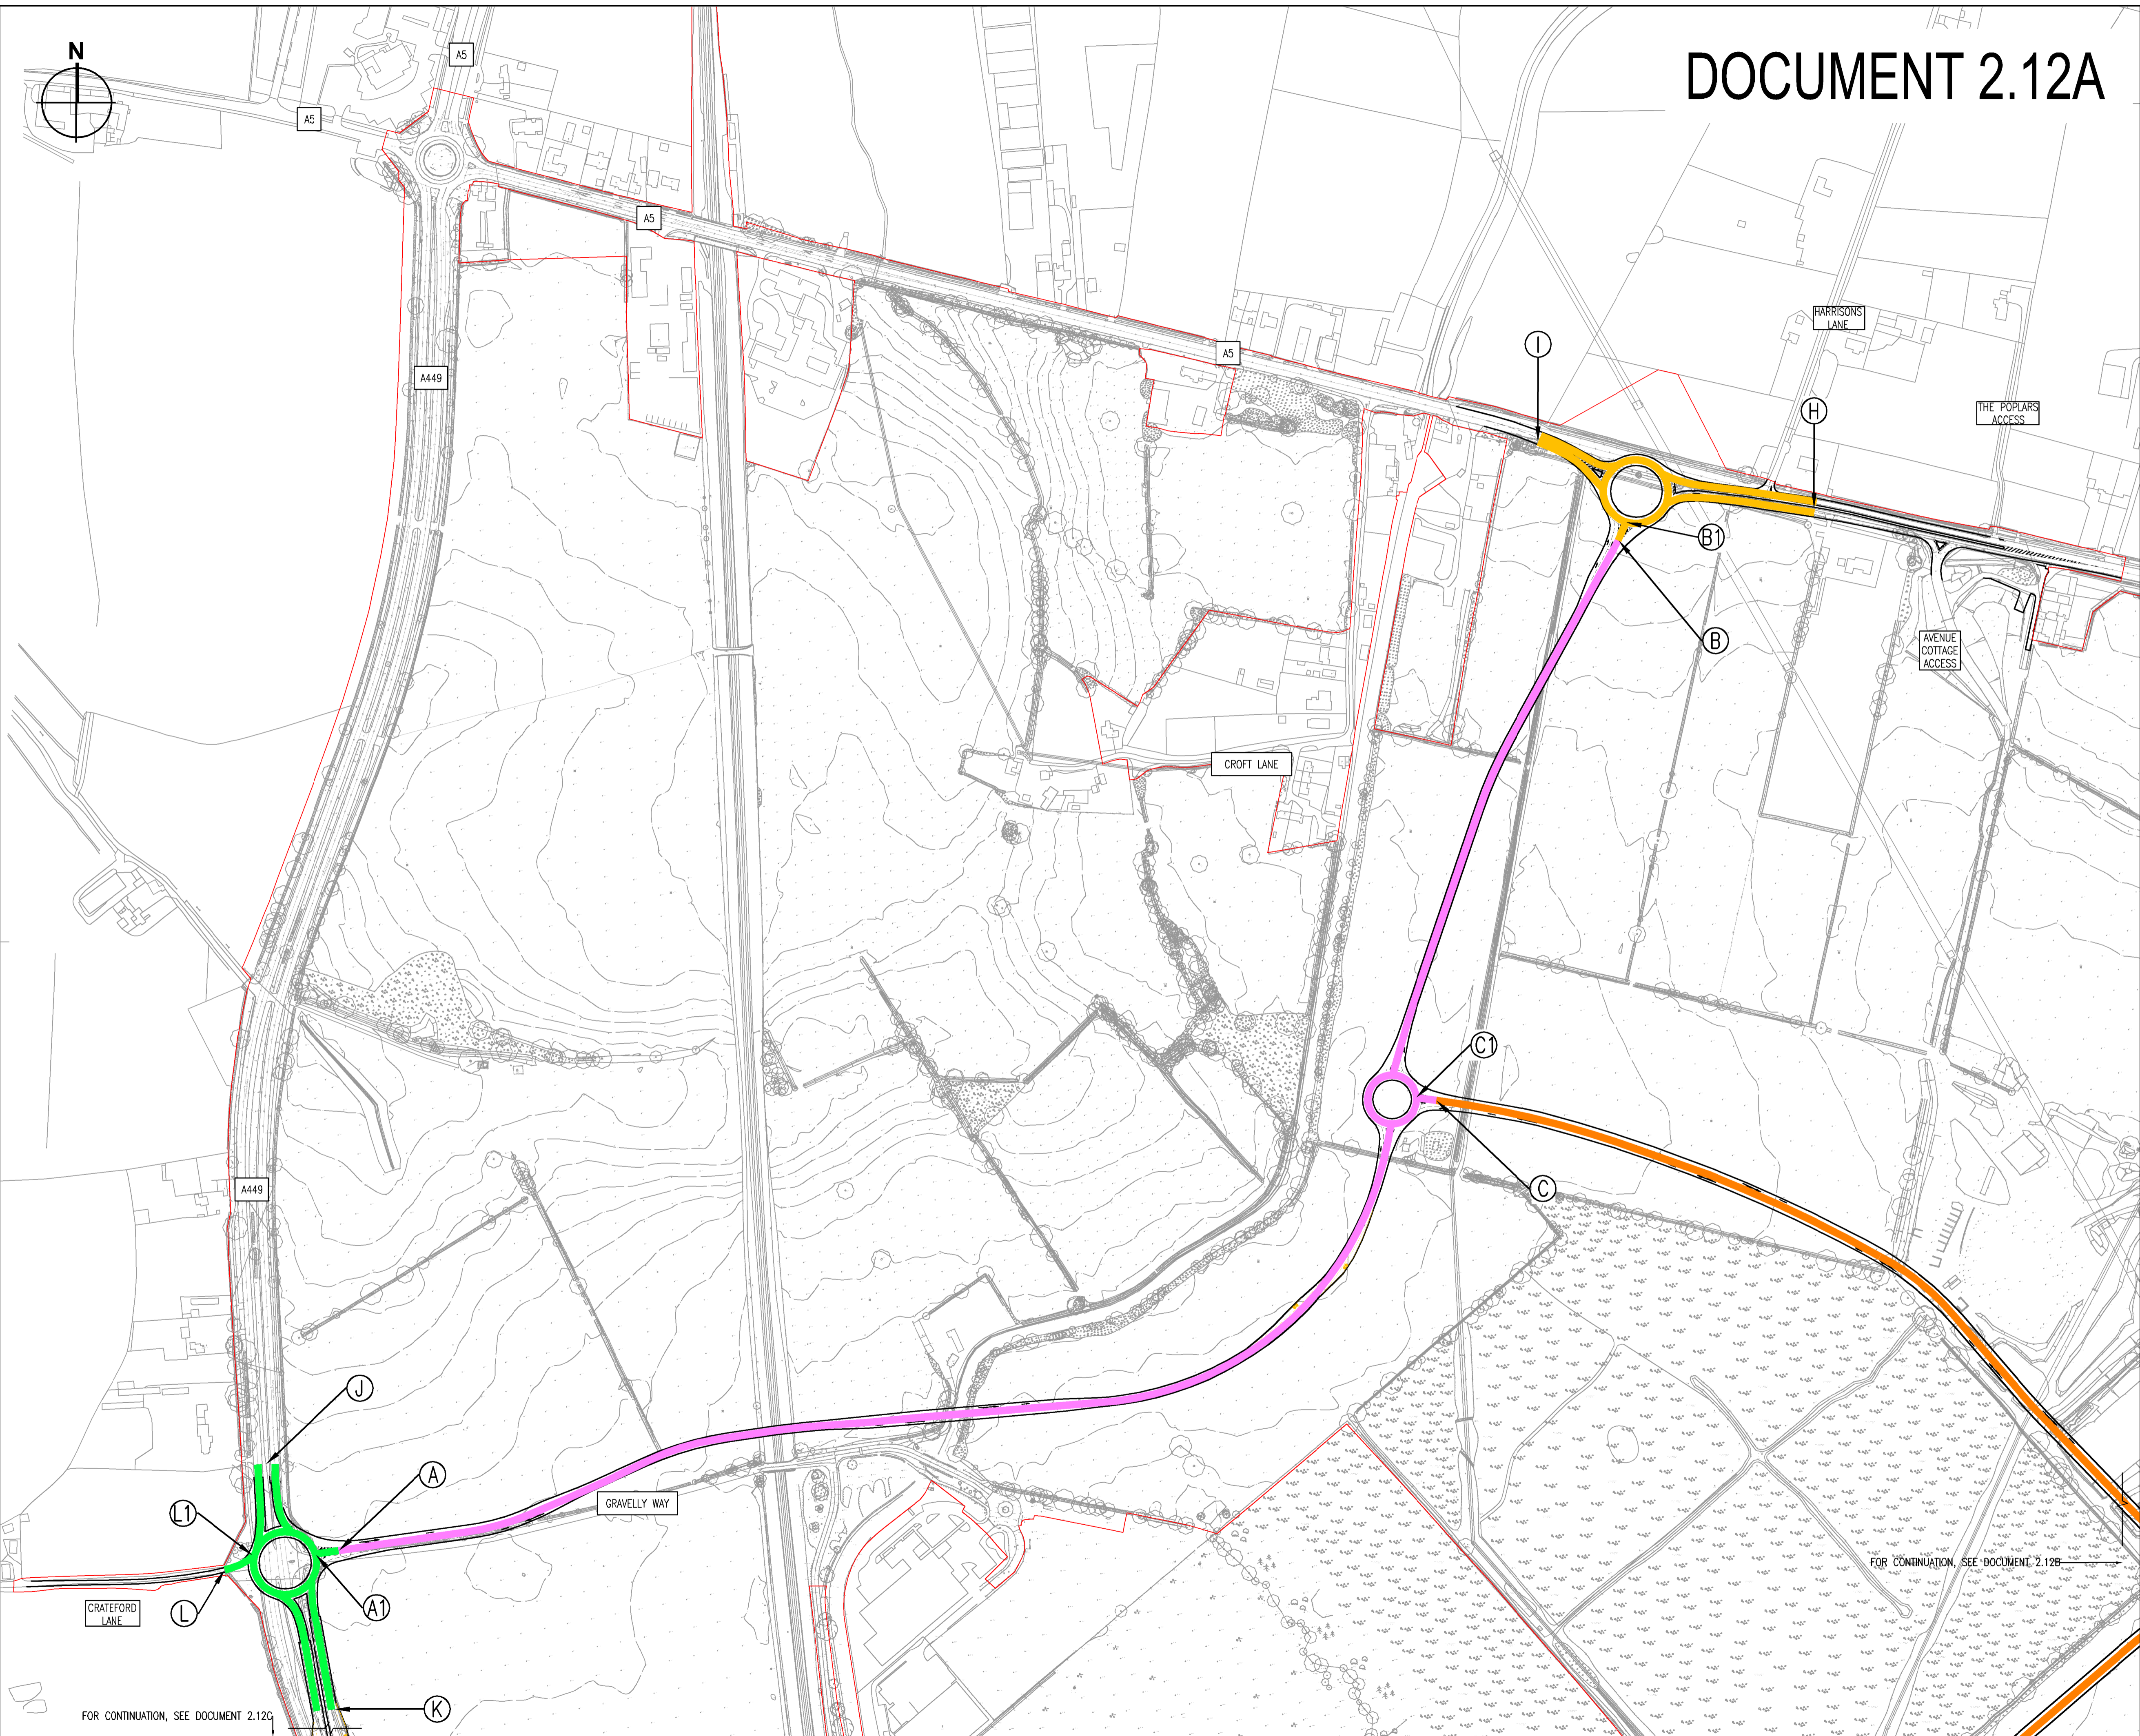

- KEY**
- ORDER LIMITS
 - LOCAL HIGHWAY WITH STREET LIGHTING AND SUBJECT TO 30mph SPEED LIMIT
 - LOCAL HIGHWAY WITH STREET LIGHTING AND SUBJECT TO 40mph SPEED LIMIT
 - TRUNK ROAD WITH STREET LIGHTING AND SUBJECT TO 50mph SPEED LIMIT
 - TRUNK ROAD WITH STREET LIGHTING AND SUBJECT TO NATIONAL SPEED LIMIT (60mph)
 - LOCAL HIGHWAY WITH STREET LIGHTING AND SUBJECT TO NATIONAL SPEED LIMIT (60mph)
 - UNADOPTED HIGHWAY WITH STREET LIGHTING AND SUBJECT TO 30mph SPEED LIMIT
 - X REFERENCE LABEL

NOTES:
LIMITS OF DEVIATION SHOWN ON THE WORKS PLANS (DOCUMENT SERIES 2.2) AND SET OUT IN ARTICLE 4 OF THE DEVELOPMENT CONSENT ORDER.

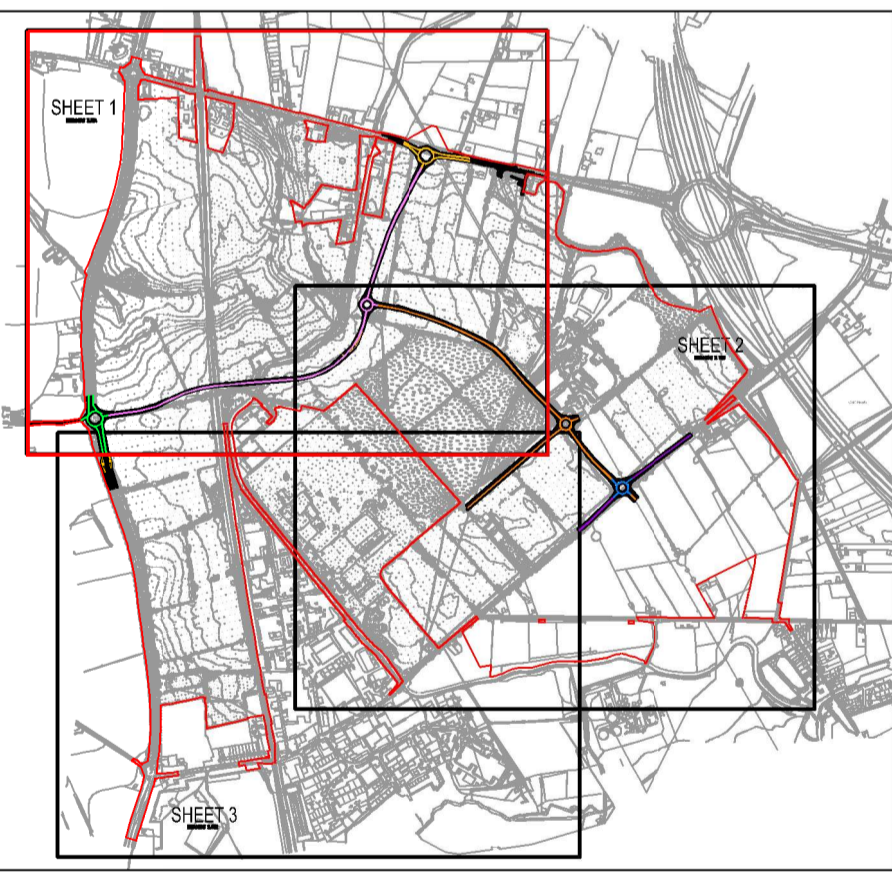

H - MINOR AMENDMENTS
G - MINOR AMENDMENTS
F - MINOR AMENDMENTS
E - RED LINE UPDATED
D - ROAD CATEGORISATION UPDATED
C - EASTERN SECTION ADDED
B - HIGHWAY LAYOUT UPDATED
Revisions A - FIRST ISSUE



Project
THE WEST MIDLANDS RAIL FREIGHT INTERCHANGE ORDER 201X

Drawing Status
SUBMISSION

Drawing Title Drawing Size A1
SPEED LIMITS PLAN - SHEET 1.

Regulation 5 (2) (o)	Document 2.12A
Drawn NW Date: JUNE 2017	Scale 1: 2500
Reviewed IF	Rev. H
WSP-70001979-SK-062	

FOR CONTINUATION, SEE DOCUMENT 2.12C

FOR CONTINUATION, SEE DOCUMENT 2.12B