



DOCUMENT 2.12B

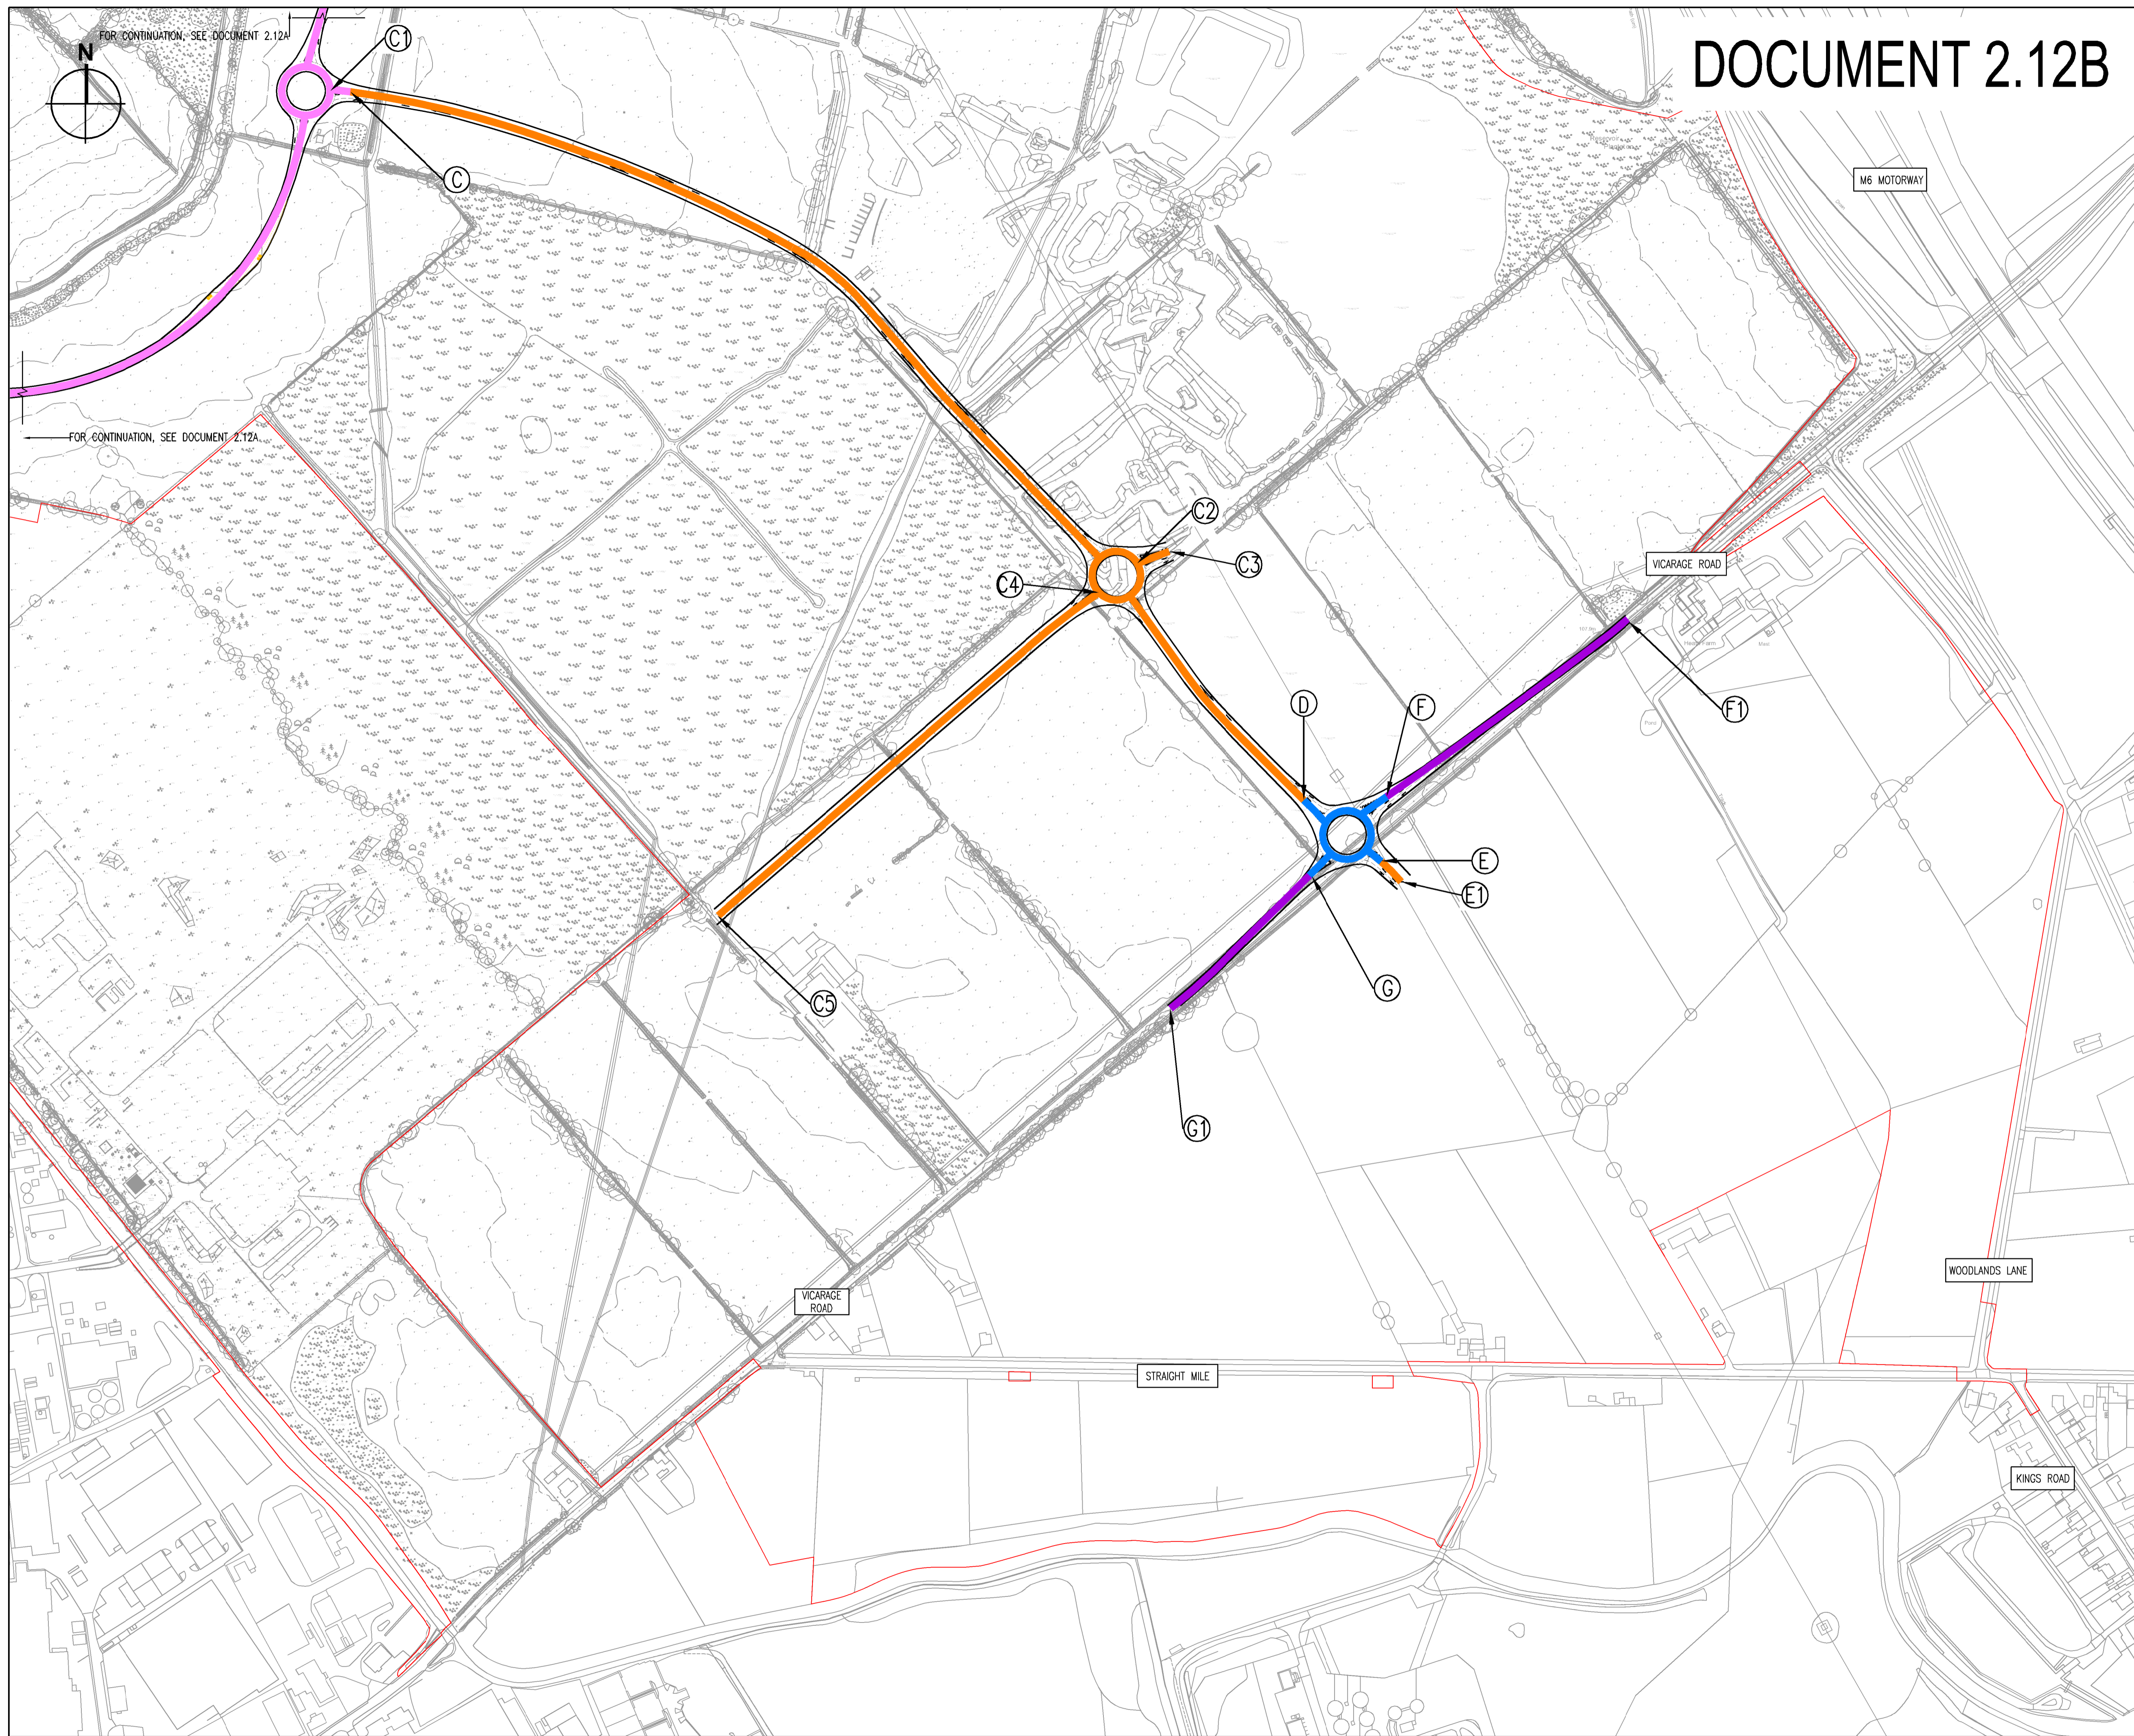

- KEY**
- ORDER LIMITS
 - LOCAL HIGHWAY WITH STREET LIGHTING AND SUBJECT TO 30mph SPEED LIMIT
 - LOCAL HIGHWAY WITH STREET LIGHTING AND SUBJECT TO 40mph SPEED LIMIT
 - TRUNK ROAD WITH STREET LIGHTING AND SUBJECT TO 50mph SPEED LIMIT
 - TRUNK ROAD WITH STREET LIGHTING AND SUBJECT TO NATIONAL SPEED LIMIT (60mph)
 - LOCAL HIGHWAY WITH STREET LIGHTING AND SUBJECT TO NATIONAL SPEED LIMIT (60mph)
 - UNADOPTED HIGHWAY WITH STREET LIGHTING AND SUBJECT TO 30mph SPEED LIMIT
 - (X) REFERENCE LABEL

NOTES:
LIMITS OF DEVIATION SHOWN ON THE WORKS PLANS (DOCUMENT SERIES 2.2) AND SET OUT IN ARTICLE 4 OF THE DEVELOPMENT CONSENT ORDER.

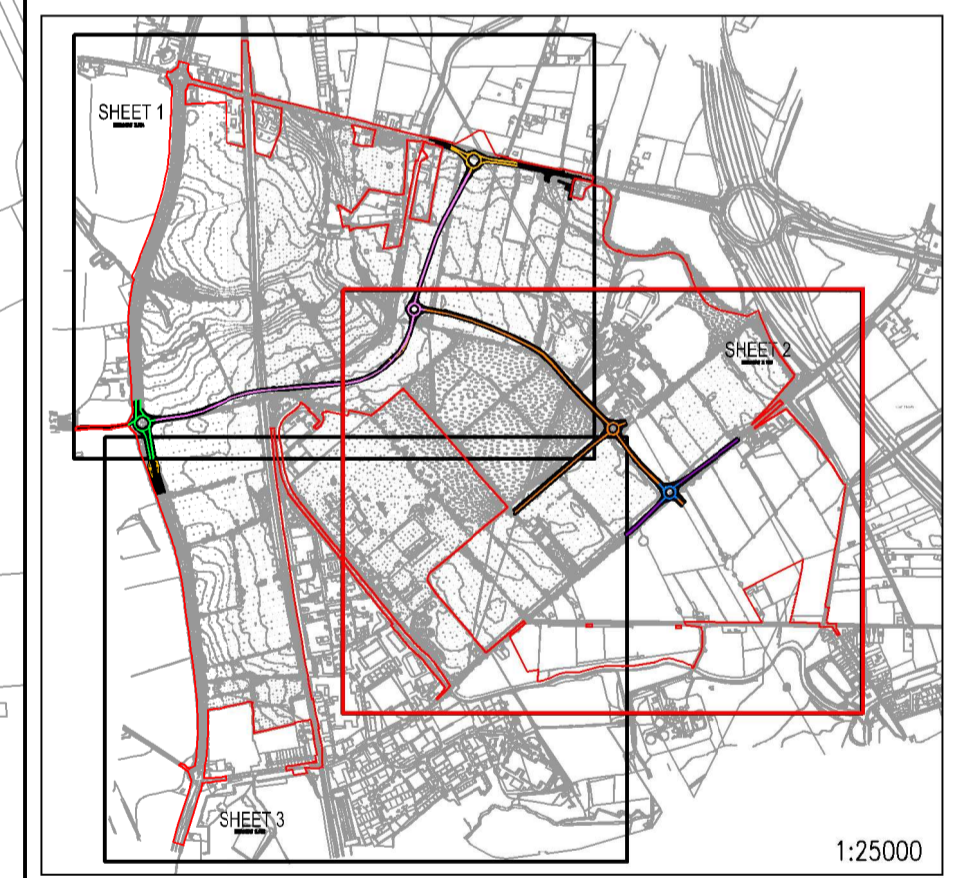

F - MINOR AMENDMENTS
E - MINOR AMENDMENTS
D - MINOR AMENDMENTS
C - RED LINE UPDATED
B - ROAD CATEGORISATION UPDATED
Revisions A - FIRST ISSUE



Project:
THE WEST MIDLANDS RAIL FREIGHT INTERCHANGE ORDER 201X

Drawing Status:
SUBMISSION

Drawing Title: SPEED LIMITS PLAN - SHEET 2
Drawing Size: A1

Regulation: 5 (2) (e)	Document: 2.12B
---------------------------------	---------------------------

Drawn NW: WSP-70001979-SK-062	Date: JUNE 2017	Scale: 1:2500	Reviewed IF: F
---	------------------------	----------------------	--------------------------