



DOCUMENT 2.13A

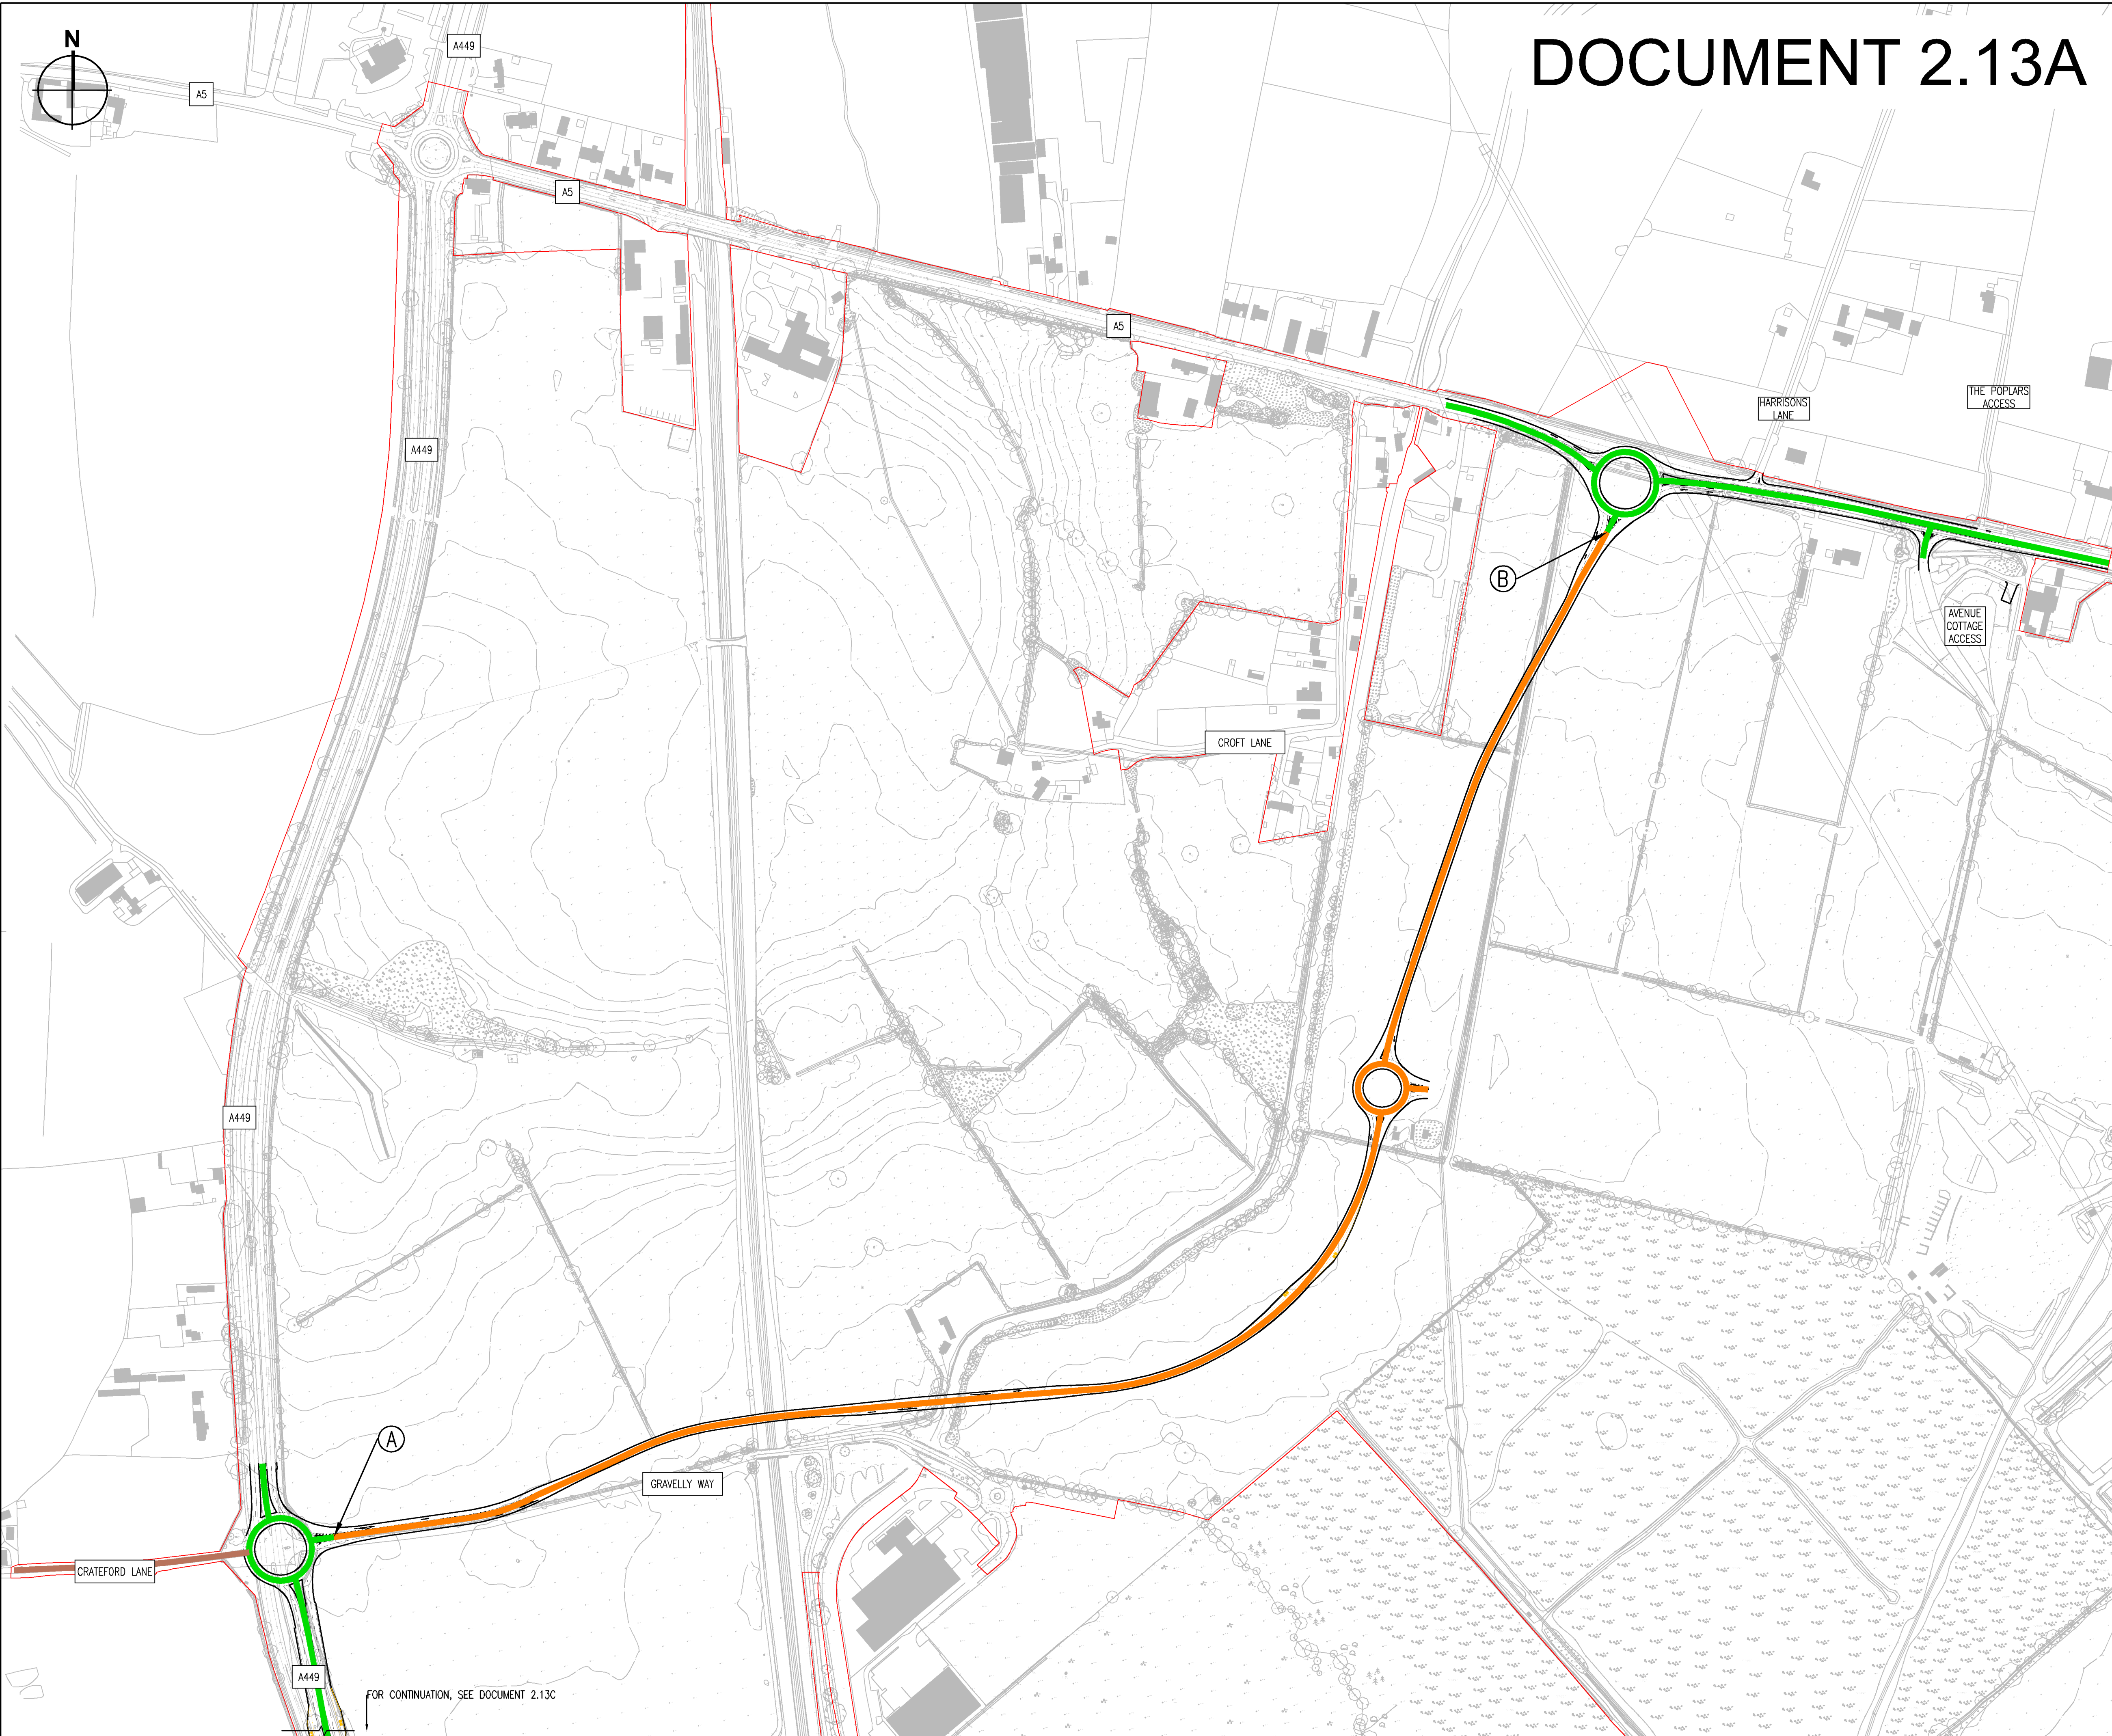

- KEY**
- ORDER LIMITS
 - DENOTES CENTRELINE OF ALL-PURPOSE TRUNK ROAD FOLLOWING COMPLETION OF HIGHWAY WORKS (CLASSIFICATION UNCHANGED)
 - DENOTES CENTRELINE OF UNCLASSIFIED ALL-PURPOSE ROAD FOLLOWING COMPLETION OF HIGHWAY WORKS (CLASSIFICATION UNCHANGED)
 - DENOTES CENTRELINE OF ALL-PURPOSE CLASS A ROAD FOLLOWING COMPLETION OF HIGHWAY WORKS (NEW CLASSIFICATION)
 - X REFERENCE LABEL

NOTES:
LIMITS OF DEVIATION SHOWN ON THE WORKS PLANS (DOCUMENT SERIES 2.2) AND SET OUT IN ARTICLE 4 OF THE DEVELOPMENT CONSENT ORDER.

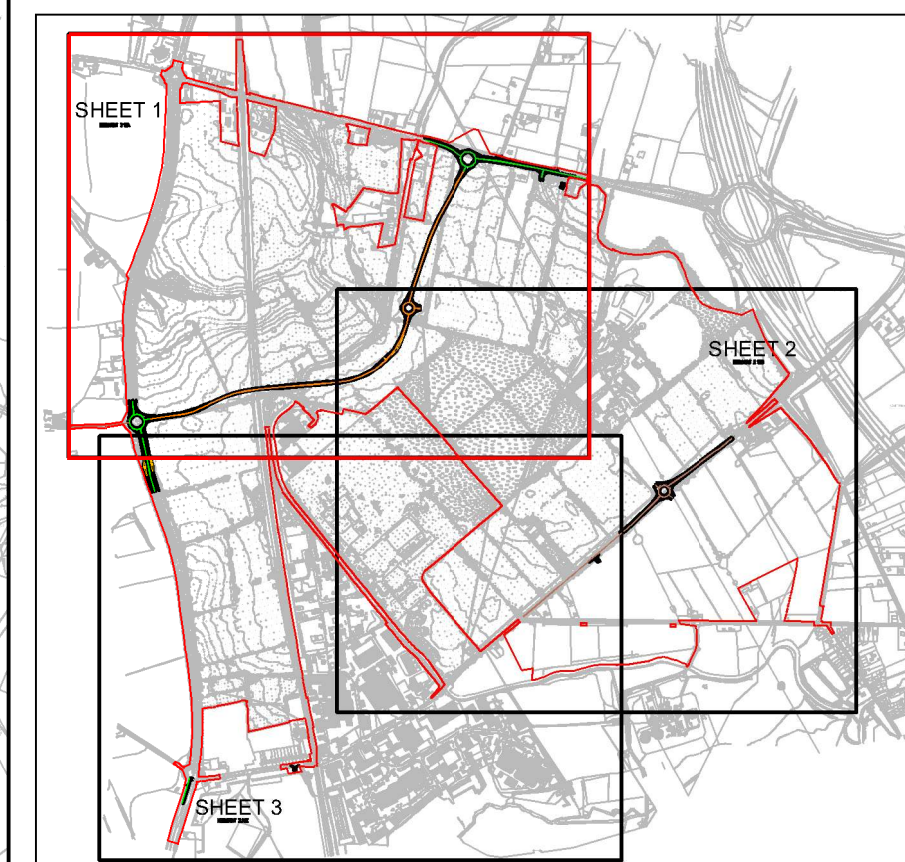

E - MINOR AMENDMENTS	
D - MINOR AMENDMENTS	
C - MINOR AMENDMENTS	
B - RED LINE UPDATED	
A - FIRST ISSUE	
Revisions	
West Midlands Interchange	
Project THE WEST MIDLANDS RAIL FREIGHT INTERCHANGE ORDER 201X	
Drawing Status SUBMISSION	
Drawing Title Drawing Size A1 HIGHWAY CLASSIFICATION PLAN SHEET 1	
Regulation 5 (2) (o)	Document 2.13A
Drawn NW WSP-70001979-SK-068	Date: JUNE 2018 Scale: 1:2500 Reviewed: IF Rev: E

FOR CONTINUATION, SEE DOCUMENT 2.13C