



DOCUMENT 2.13B

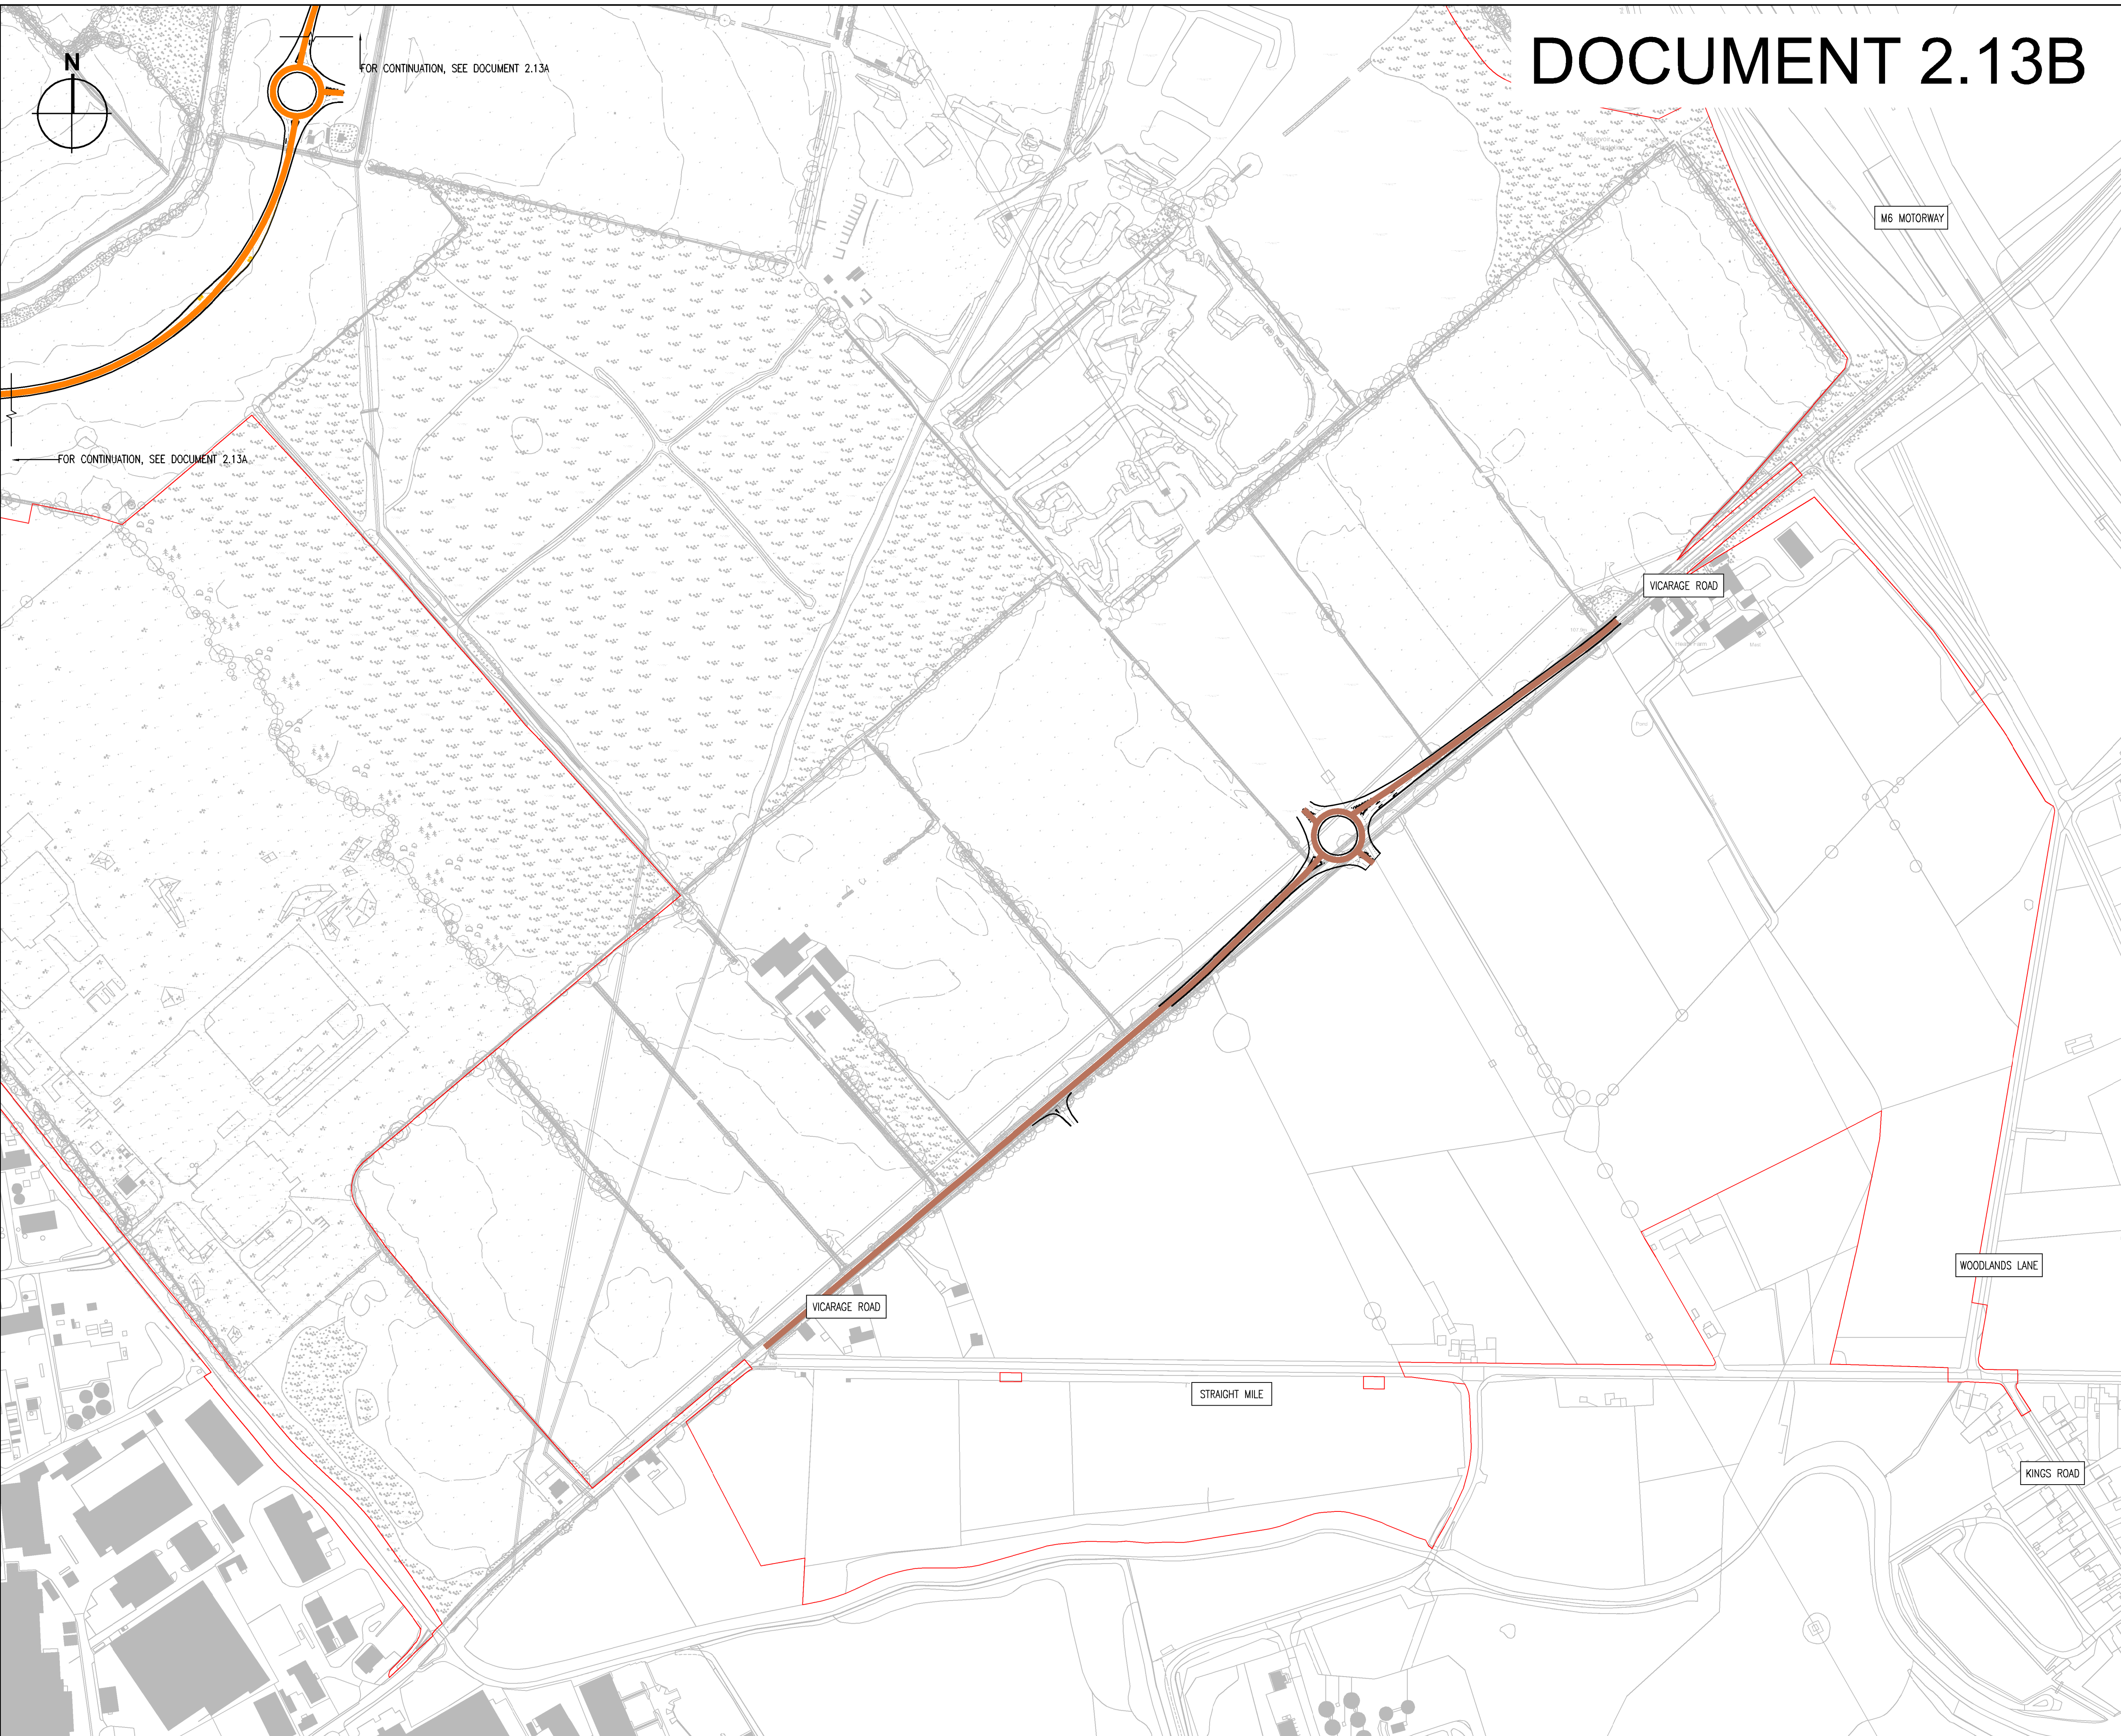

- KEY**
- ORDER LIMITS
 - DENOTES CENTRELINE OF ALL-PURPOSE TRUNK ROAD FOLLOWING COMPLETION OF HIGHWAY WORKS (CLASSIFICATION UNCHANGED)
 - DENOTES CENTRELINE OF UNCLASSIFIED ALL-PURPOSE ROAD FOLLOWING COMPLETION OF HIGHWAY WORKS (CLASSIFICATION UNCHANGED)
 - DENOTES CENTRELINE OF ALL-PURPOSE CLASS A ROAD FOLLOWING COMPLETION OF HIGHWAY WORKS (NEW CLASSIFICATION)
 - (X) REFERENCE LABEL

NOTES:
LIMITS OF DEVIATION SHOWN ON THE WORKS PLANS (DOCUMENT SERIES 2.2) AND SET OUT IN ARTICLE 4 OF THE DEVELOPMENT CONSENT ORDER.

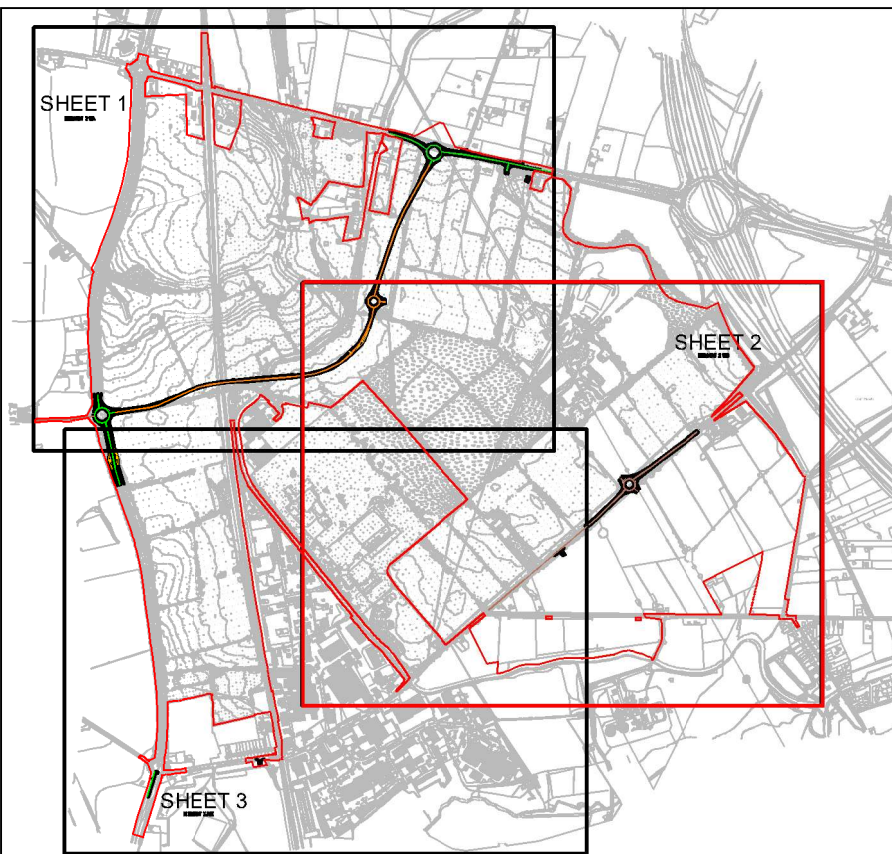

E - MINOR AMENDMENTS
D - MINOR AMENDMENTS
C - MINOR AMENDMENTS
B - RED LINE UPDATED
A - FIRST ISSUE

West Midlands Interchange

Project
THE WEST MIDLANDS RAIL FREIGHT INTERCHANGE ORDER 201X

Drawing Status
SUBMISSION

Drawing Title
HIGHWAY CLASSIFICATION PLAN SHEET 2

Regulation
5 (2) (c)

Document
2.13B

Drawn NW Date: JUNE 2018 Scale: 1:2500 Reviewed IF

Drawing No. WSP-70001979-SK-068 Rev. E