



Key Plan
(NTS)

Insert 1 - Proposed Arrangement
(Scale 1:500)

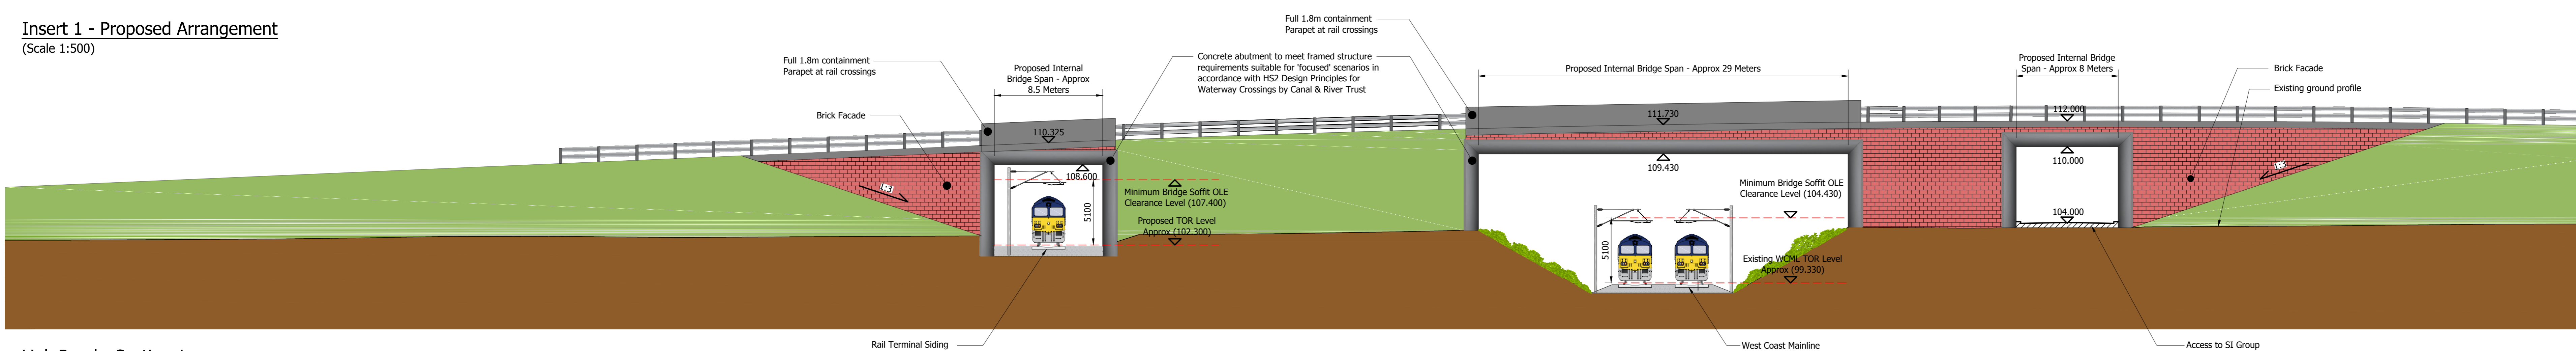

Link Road - Section 1
(Scale 1:200)

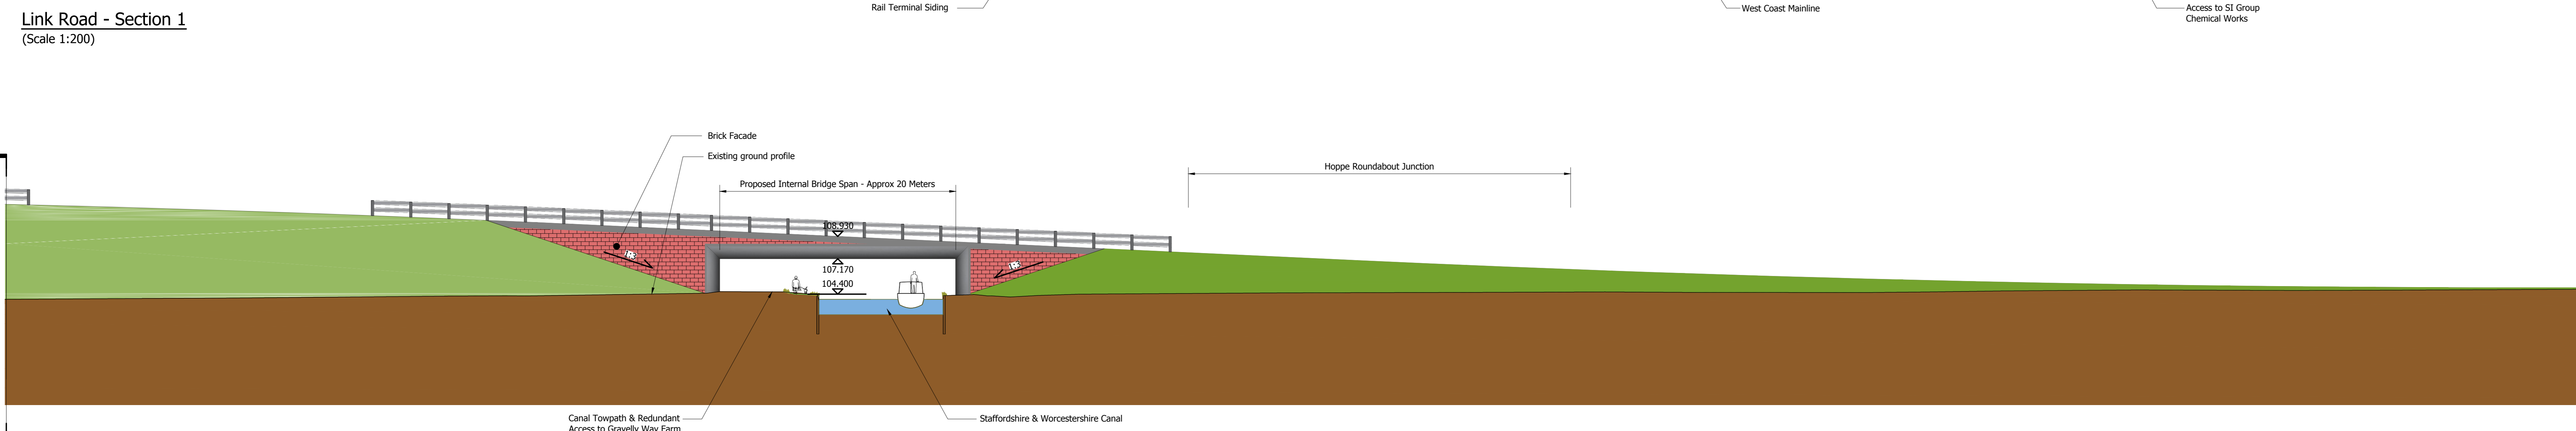

Link Road - Section 1 (Continued)
(Scale 1:200)

For Continuation See Below

Revisions	
P7	Waldeck's logo added July 2018 NG
P6	Drawing status updated, scale bar added July 2018 NG
P5	Drawing title & Document number amended, WMI order limits updated 12.06.18 NG
P4	Document & regulation number and drawing title amended 09.05.18 NG
P3	Notes added & amended, Four OS Map updated 04.04.18 NG
P2	Title amended 06.03.18 JRB
P1	Issued for Comment 06.03.18 JRB



Project
THE WEST MIDLANDS RAIL FREIGHT INTERCHANGE ORDER 201X

Drawing Status
Final

Drawing Title
Proposed Road Bridges

Regulation
5 (2) (o)

Document
2.18A

Drawn JRB Date July 2018 Scale As Shown Reviewed TL

Drawing No. **1516-0425-WDK-SI-C-301-010** Rev. **P7**

