


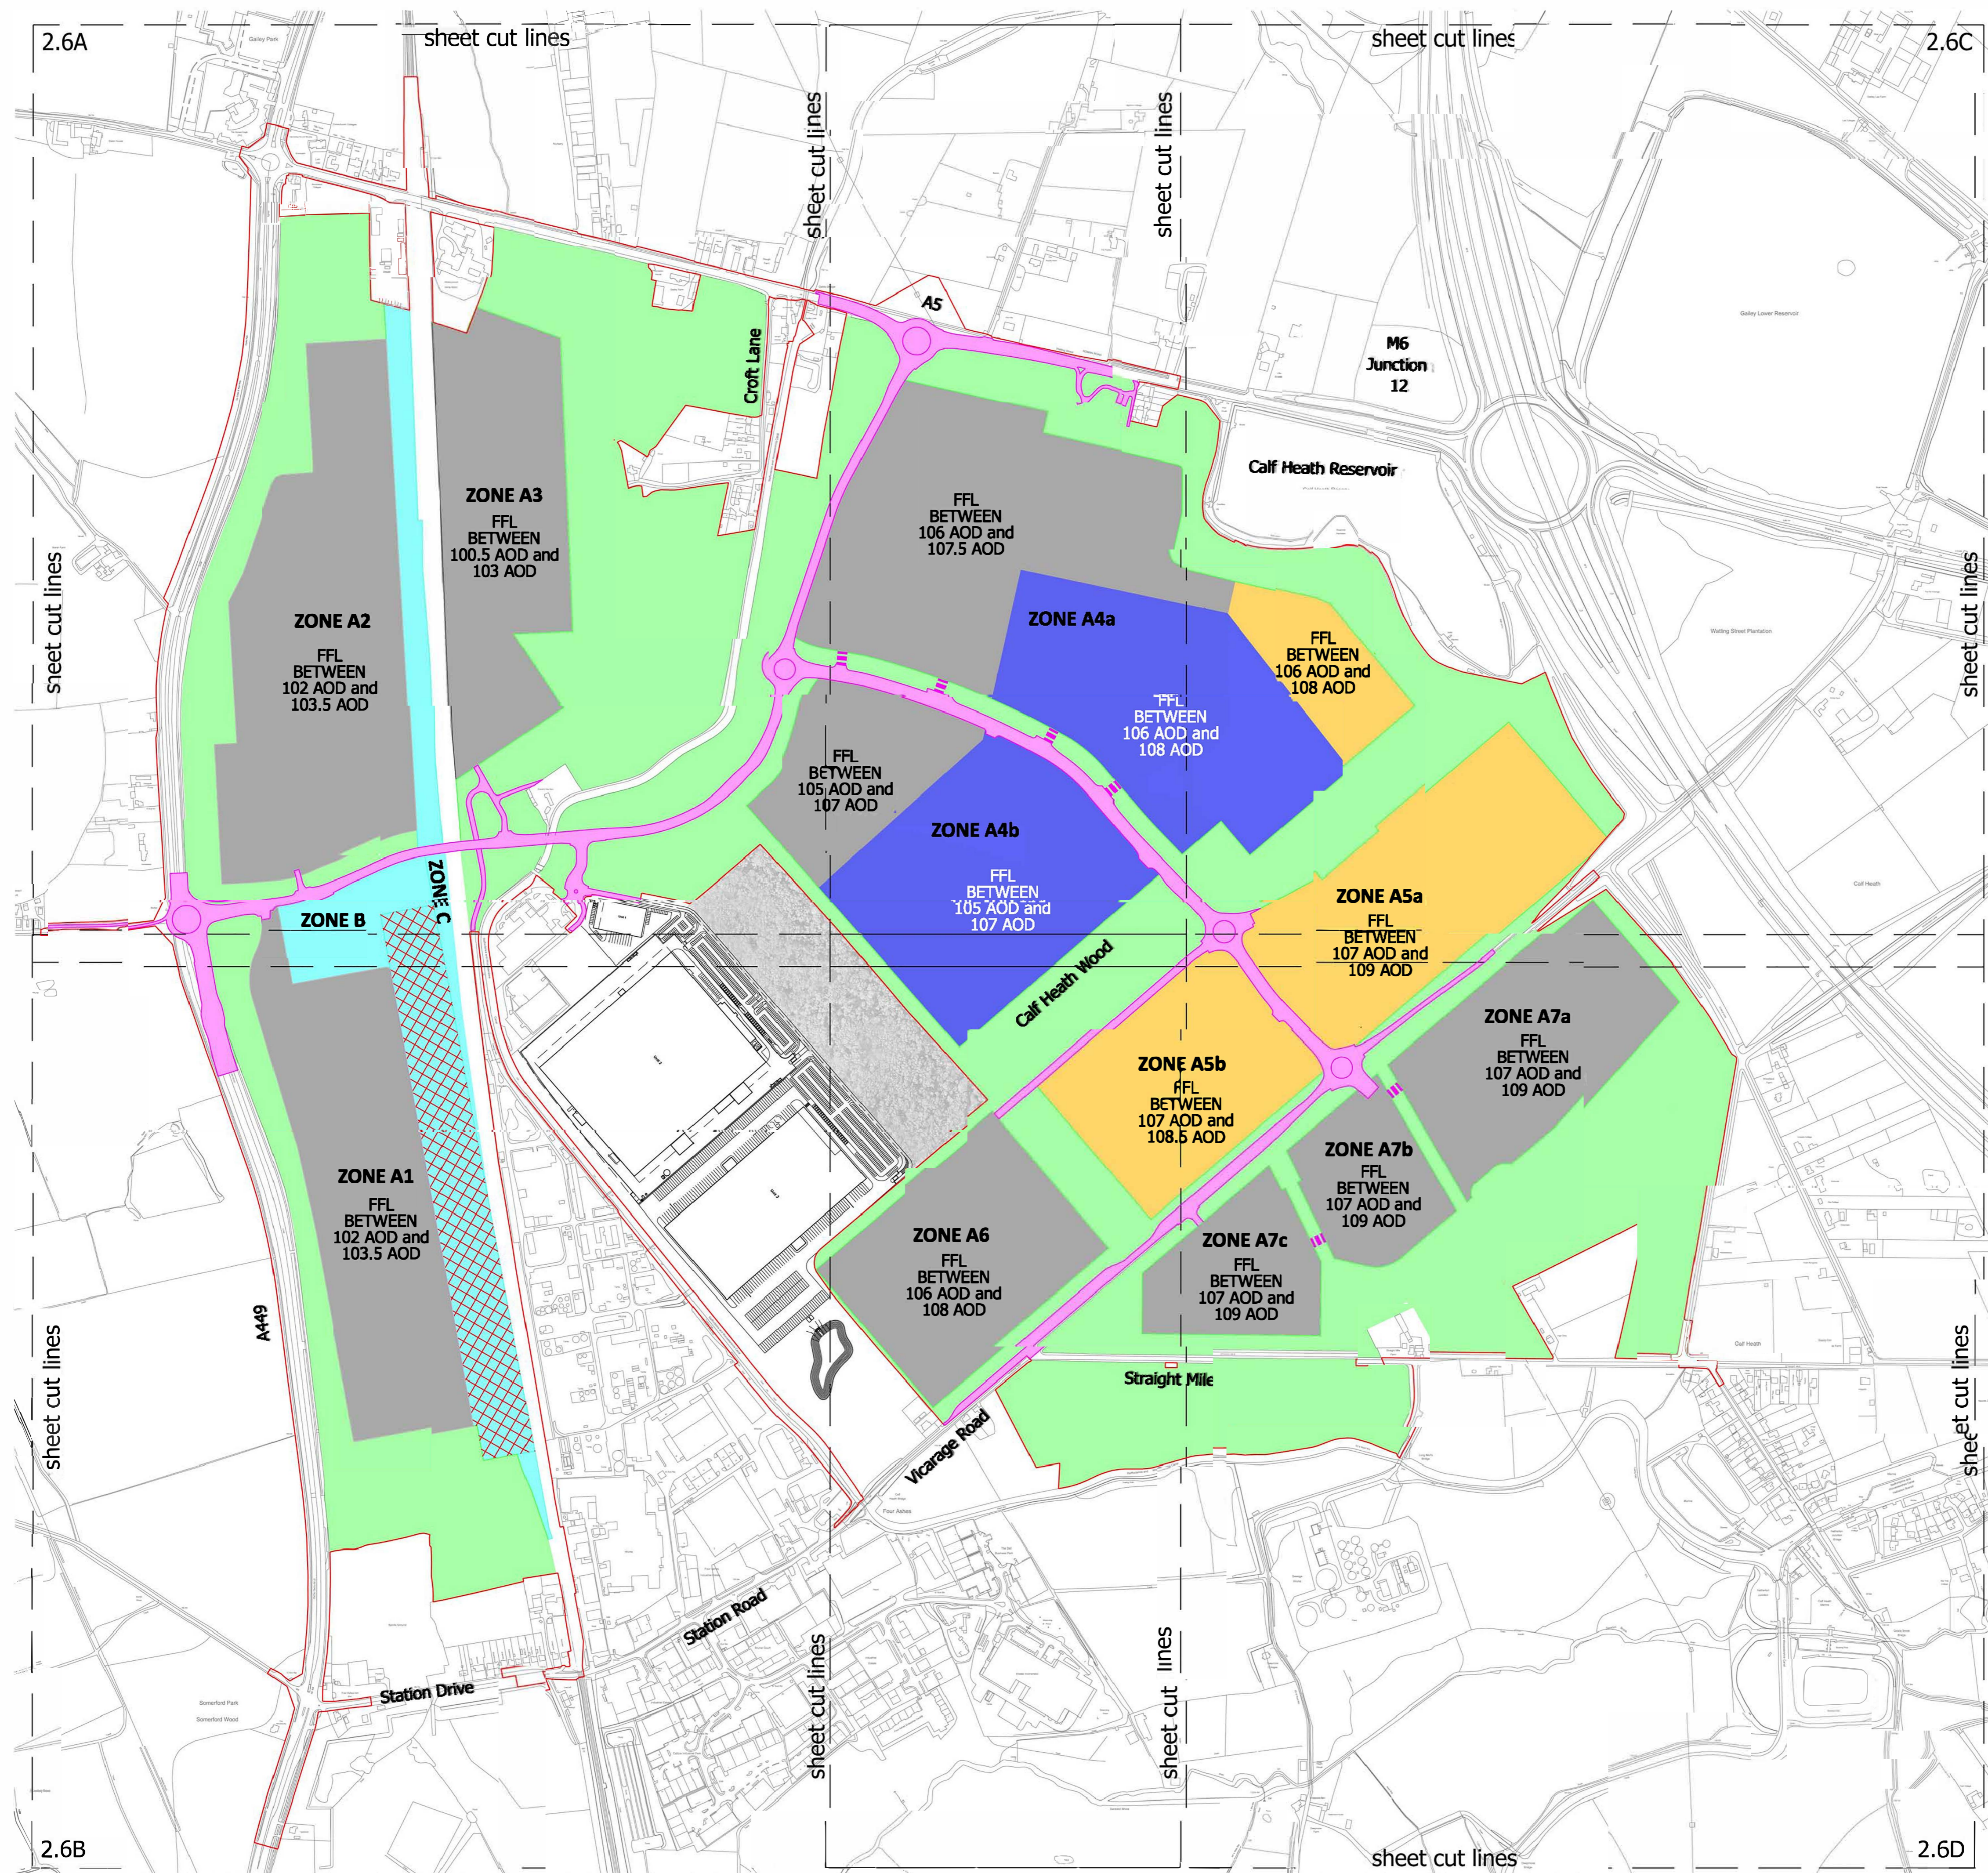

0m 50m 100m 200m 500m



- **Order Limits**
  - Maximum height of Buildings 12m**
  - Maximum height of Buildings 12m and gantries of a maximum height of 30m**
  - Maximum height of Buildings 20m**
  - Maximum height of Buildings 24m**
  - Maximum height of Buildings 30m**
  - Landscaping**
  - New road infrastructure and improvements to existing infrastructure**
  - Plot Access Points through Green Infrastructure. (precise location and extent to be approved at time of submission of details for approval post DCO approval)**
- Height constraint measured from finished floor level (FFL) to highest ridge point**
- AOD - Above Ordnance Datum**

Revisions			
Project THE WEST MIDLANDS RAIL FREIGHT INTERCHANGE ORDER 201X			
Drawing Status SUBMISSION			
Drawing Title KEY PLAN - PARAMETER PLAN		Drawing Size A1	
FLOOR LEVELS & BUILDING HEIGHTS			
Regulation 5 (2) (a)		Document 6.2 - Figure 4.2	
Drawn SM	Date MARCH 2018	Scale 1/5000	Reviewed PMS
Drawing No. 4049 - 1031	Rev.		05