




KEY

- █ WEST MIDLANDS INTERCHANGE
- █ PRIMARY HG V ACCESS ROUTE
- █ SECONDARY HG V ACCESS ROUTE
- █ PROHIBITED FOR HGVS USING WMI
- - - NO ACCESS FOR HGVS (HEIGHT RESTRICTION)
- SITE ACCESS LOCATION
- INDICATIVE SIGN POST LOCATION

N.B ALL SIGN DETAILS ARE INDICATIVE ONLY

File name: USER01BAS1UK.WSPGROUP.COM\PROJECTS\70001979 - WMI SRFLIE MODELS AND DRAWINGS\DEVELOPMENT\AUTOCAD\FIGURES\TA171031\70001979-FIG-001.DWG, printed on 25 July 2018 12:50:05, by Walton, Lewis

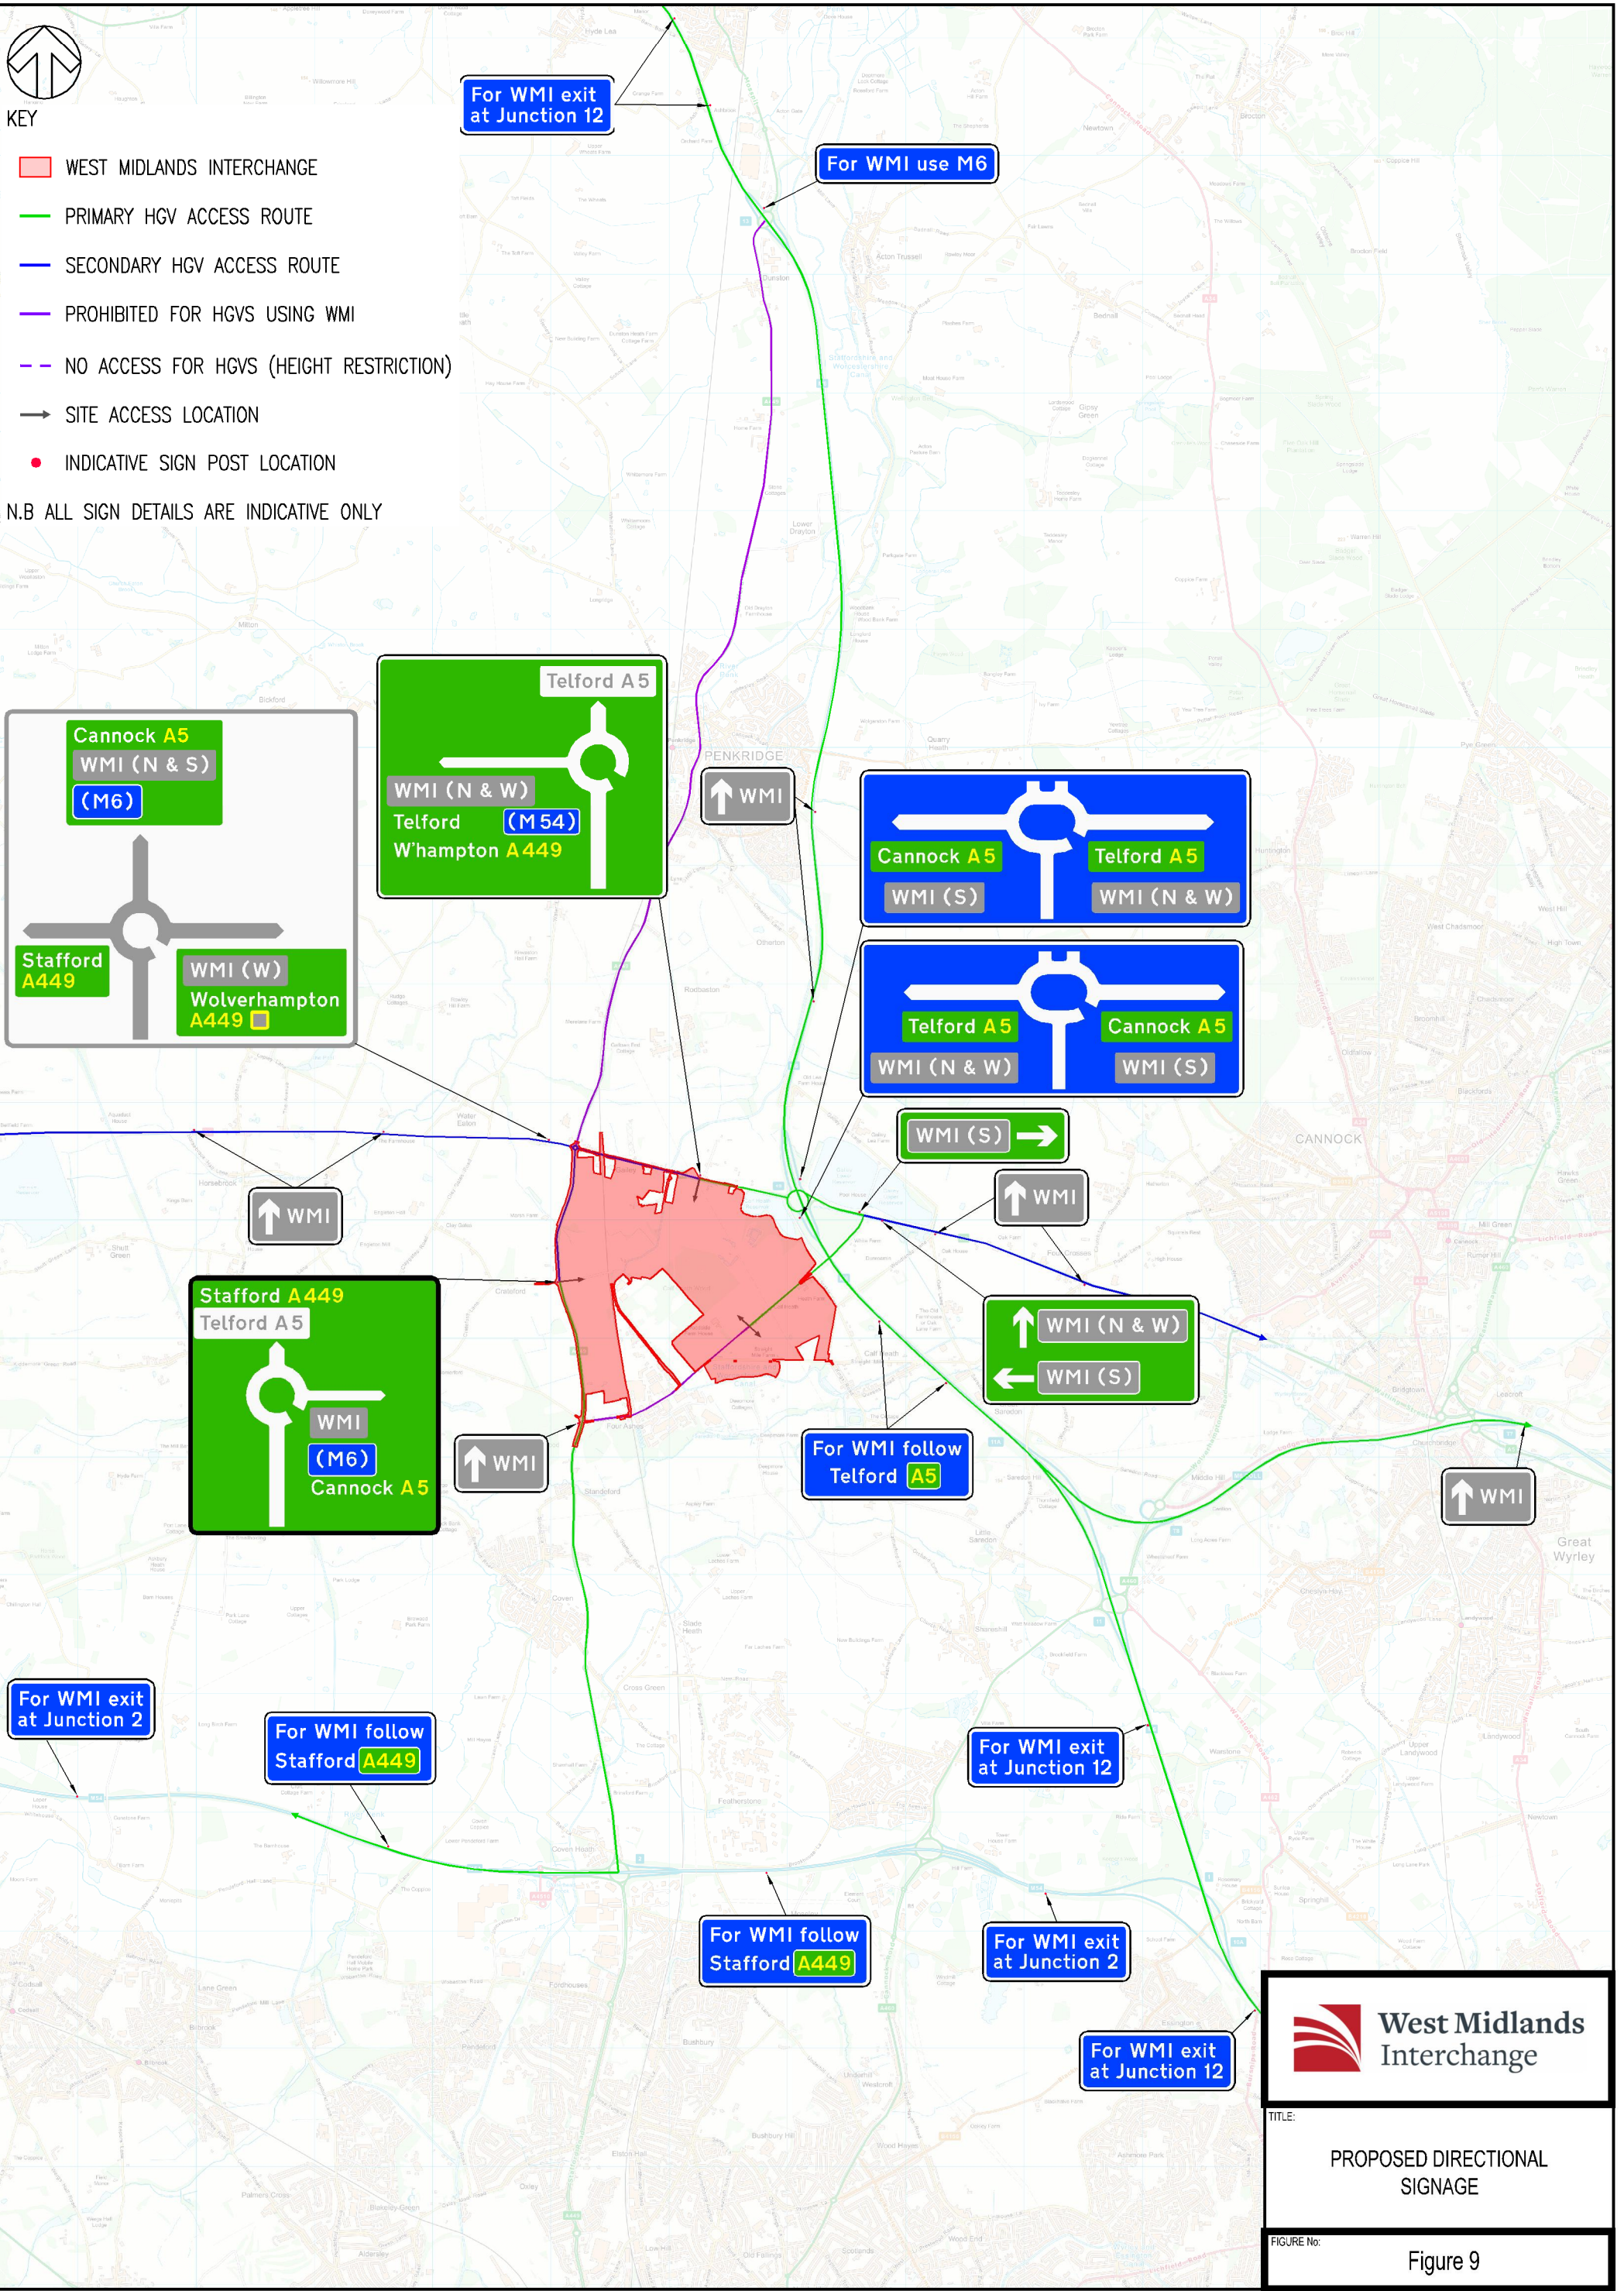

**West Midlands Interchange**

TITLE:  
**PROPOSED DIRECTIONAL SIGNAGE**

FIGURE No:  
**Figure 9**