


# DOCUMENT 2.3B

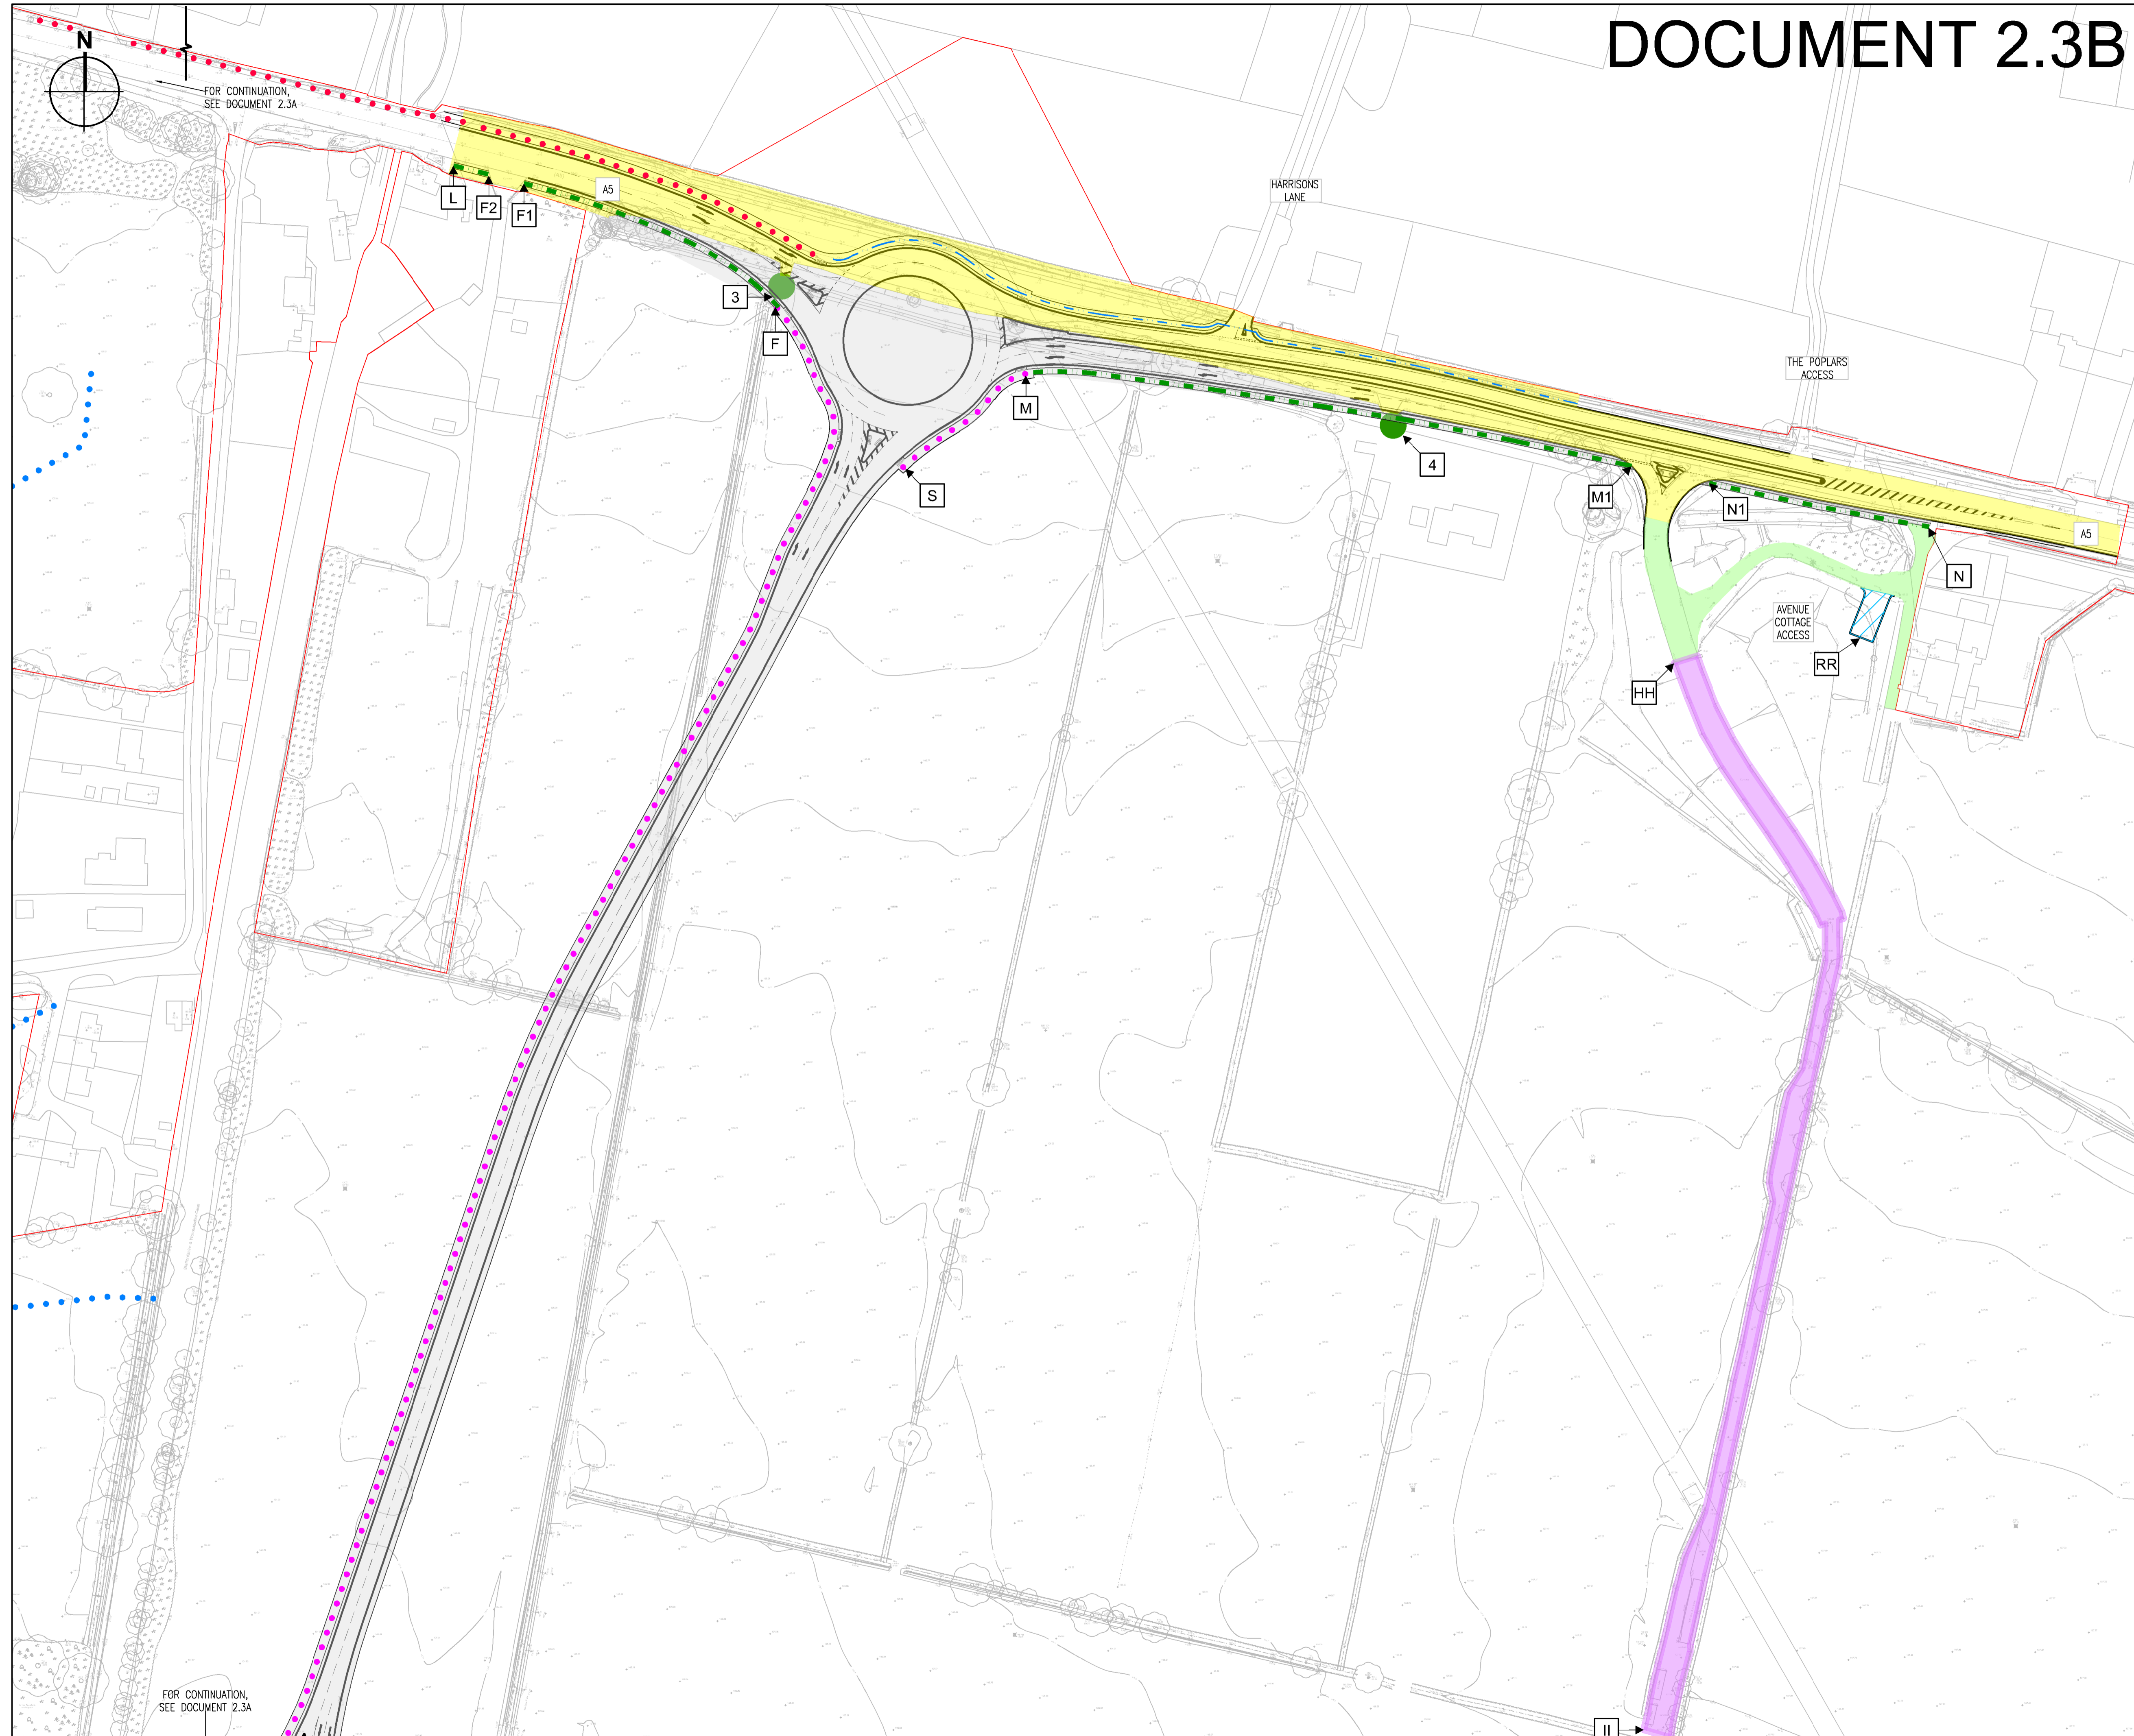


- KEY**
- ORDER LIMITS
  - NEW ALL PURPOSE HIGHWAY CREATED
  - NEW PRIVATE ROAD
  - EXISTING ALL PURPOSE HIGHWAY TO BE STOPPED UP
  - EXISTING ALL PURPOSE HIGHWAY TO BE STOPPED UP AND BECOME PRIVATE ROAD
  - EXISTING ADOPTED HIGHWAY (TO REMAIN AS ADOPTED HIGHWAY) TO WHICH NEW ACCESS' ARE CREATED
  - EXISTING PRIVATE ROAD (TO REMAIN AS PRIVATE ROAD)
  - EXISTING PRIVATE ROAD TO BE CLOSED
  - EXISTING PRIVATE ROAD TO BE CLOSED AND BECOME PUBLIC CYCLE/FOOTPATH
  - NEW CYCLE TRACK/FOOTPATH
  - NEW PERMISSIVE ROUTE FOR PEDESTRIANS AND CYCLISTS
  - IMPROVEMENT TO EXISTING CYCLEWAY / FOOTWAY TRACK
  - NEW CYCLEWAY / FOOTWAY
  - NEW PUBLIC FOOTWAY
  - RELOCATED PUBLIC CYCLEWAY / FOOTWAY
  - IMPROVEMENT TO EXISTING PUBLIC FOOTWAY
  - NEW PRIVATE FOOTPATH
  - EXISTING PUBLIC RIGHT OF WAY TO BE STOPPED UP
  - PEDESTRIAN / CYCLE CROSSING POINT (SUBJECT TO FINAL POSITIONING OF PERMISSIVE PATHS)
  - INDICATIVE DEVELOPMENT PLOT ENTRANCE
  - BLOCKED ACCESS THROUGH CENTRAL RESERVATION (NEW PERMANENT TRAFFIC REGULATION ORDER)
  - ACCESS CLOSED
  - REFERENCE LABEL

NOTE: LIMITS OF DEVIATION SHOWN ON THE WORKS PLANS (DOCUMENT SERIES 2.2) AND SET OUT IN ARTICLE 4 OF THE DEVELOPMENT CONSENT ORDER

CHANGES MADE TO DOCUMENT 2.3B SINCE DCO SUBMISSION:

- MAY 2019 -
- ADDITIONAL AREA OF NEW ALL PURPOSE HIGHWAY ALLOCATED ON SOUTHERN EDGE OF THE APPROACH TO A5 ROUNDABOUT, FROM THE A5 EAST TO ENSURE VISIBILITY IS MAINTAINED.

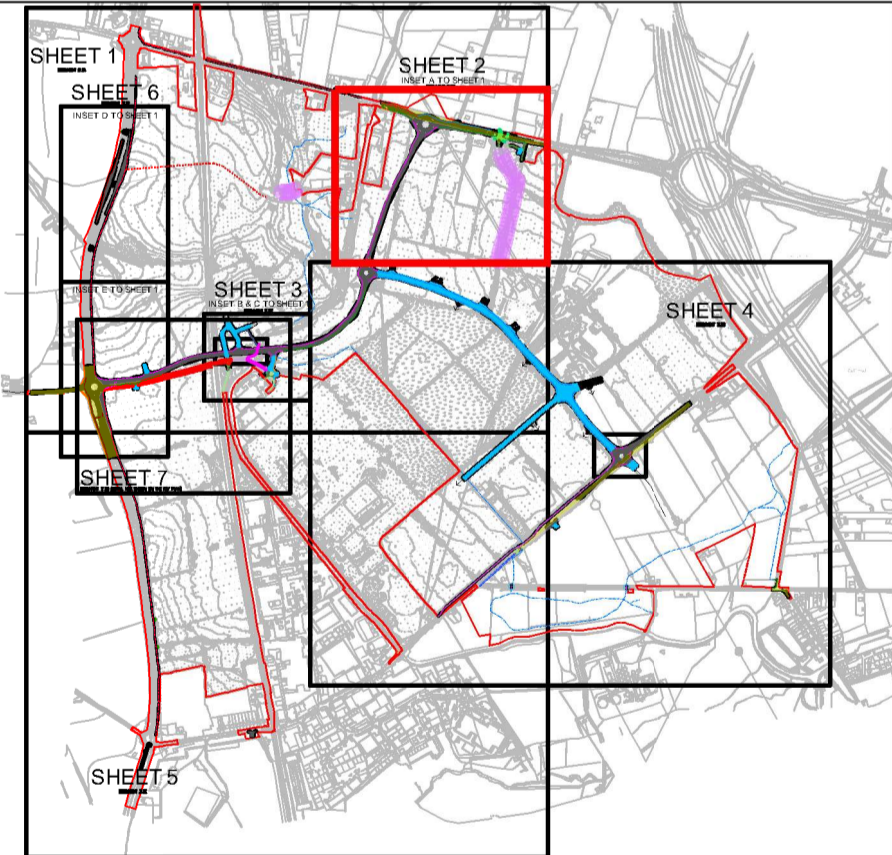

**Project**  
THE WEST MIDLANDS RAIL FREIGHT INTERCHANGE ORDER 201X

**Drawing Status**  
SUBMISSION

**Drawing Title** Drawing Size A1  
ACCESS AND RIGHTS OF WAY PLAN SHEET 2 - INSET A TO SHEET 1

Regulation 5 (2) (k)	Document 2.3B
Drawn NW Date: JUNE 2018 Scale 1: 1000	Reviewed JF
Drawn No. WSP-70001979-SK-060	Rev. F

FOR CONTINUATION, SEE DOCUMENT 2.3A

FOR CONTINUATION, SEE DOCUMENT 2.3A