
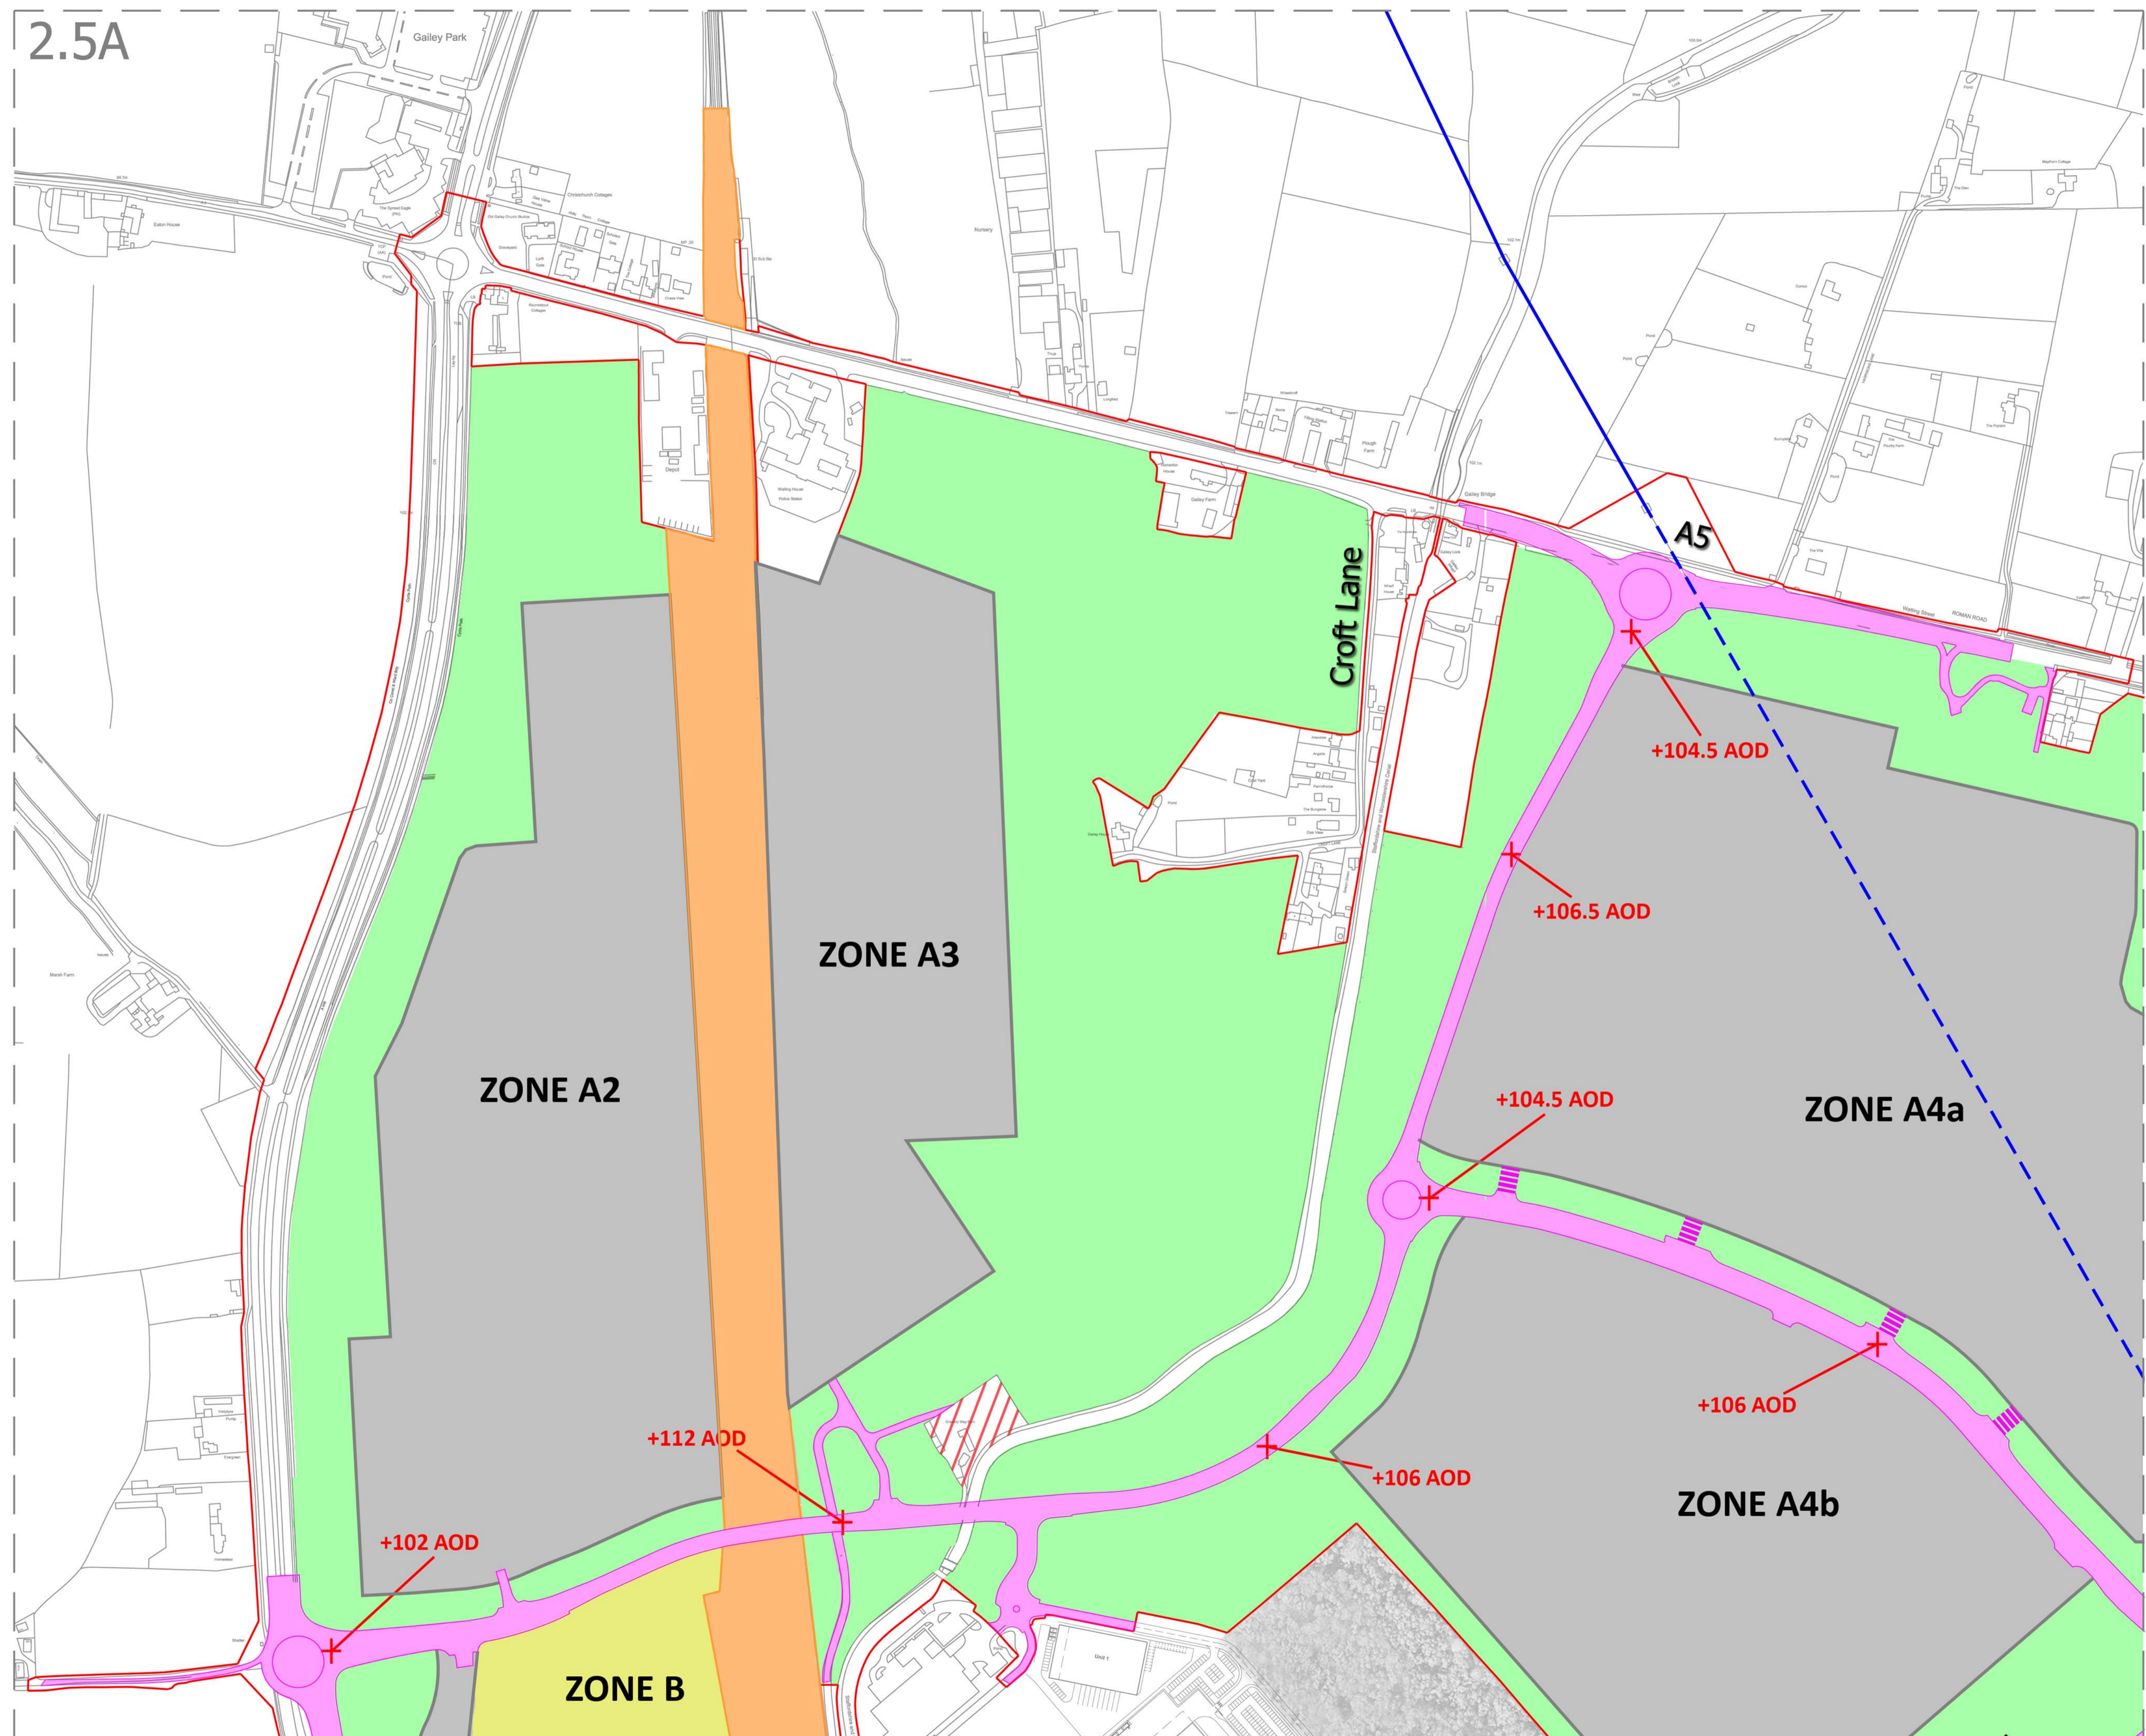


2.5A

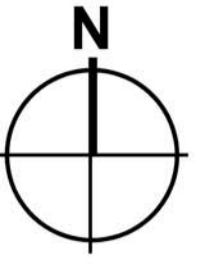

- Order Limits
- Zone A1-A7 - Development Areas
- Zone B - Rail terminal, container storage, Parking area and associated welfare facilities.
- Zone C - Rail corridor including new rail lines and landscaping.
- New on-site road infrastructure and access.
- Landscaping
- Estate Management Offices / Amenity and Welfare Facilities
- Residential Property and Curtilage
- Plot Access Points through Green Infrastructure (precise location and extent to be approved at time of submission of details for approval post DCO approval)
- Canal crossings to be demolished
- Existing Overhead Electricity Cables
- Existing Overhead Electricity Cables to be re-routed underground

Limits of Deviation shown on works plan and set out in Article 4 of the DCO

Note:
 All AOD levels shown for the new on-site road infrastructure are subject a vertical deviation of 0.5 metres upwards or downwards

West Midlands Interchange	
Project THE WEST MIDLANDS RAIL FREIGHT INTERCHANGE ORDER 201X	
Drawing Status SUBMISSION	
Drawing Title PARAMETER PLAN DEVELOPMENT ZONE PLAN - SHEET 1	
Regulation 5 (2) (o)	Document 2.5A
Drawn SM	Date MARCH 2018
Date MARCH 2018	Scale 1/2500
Reviewed PHJS	Revised PHJS
4049 - 1035	07