


2.6A

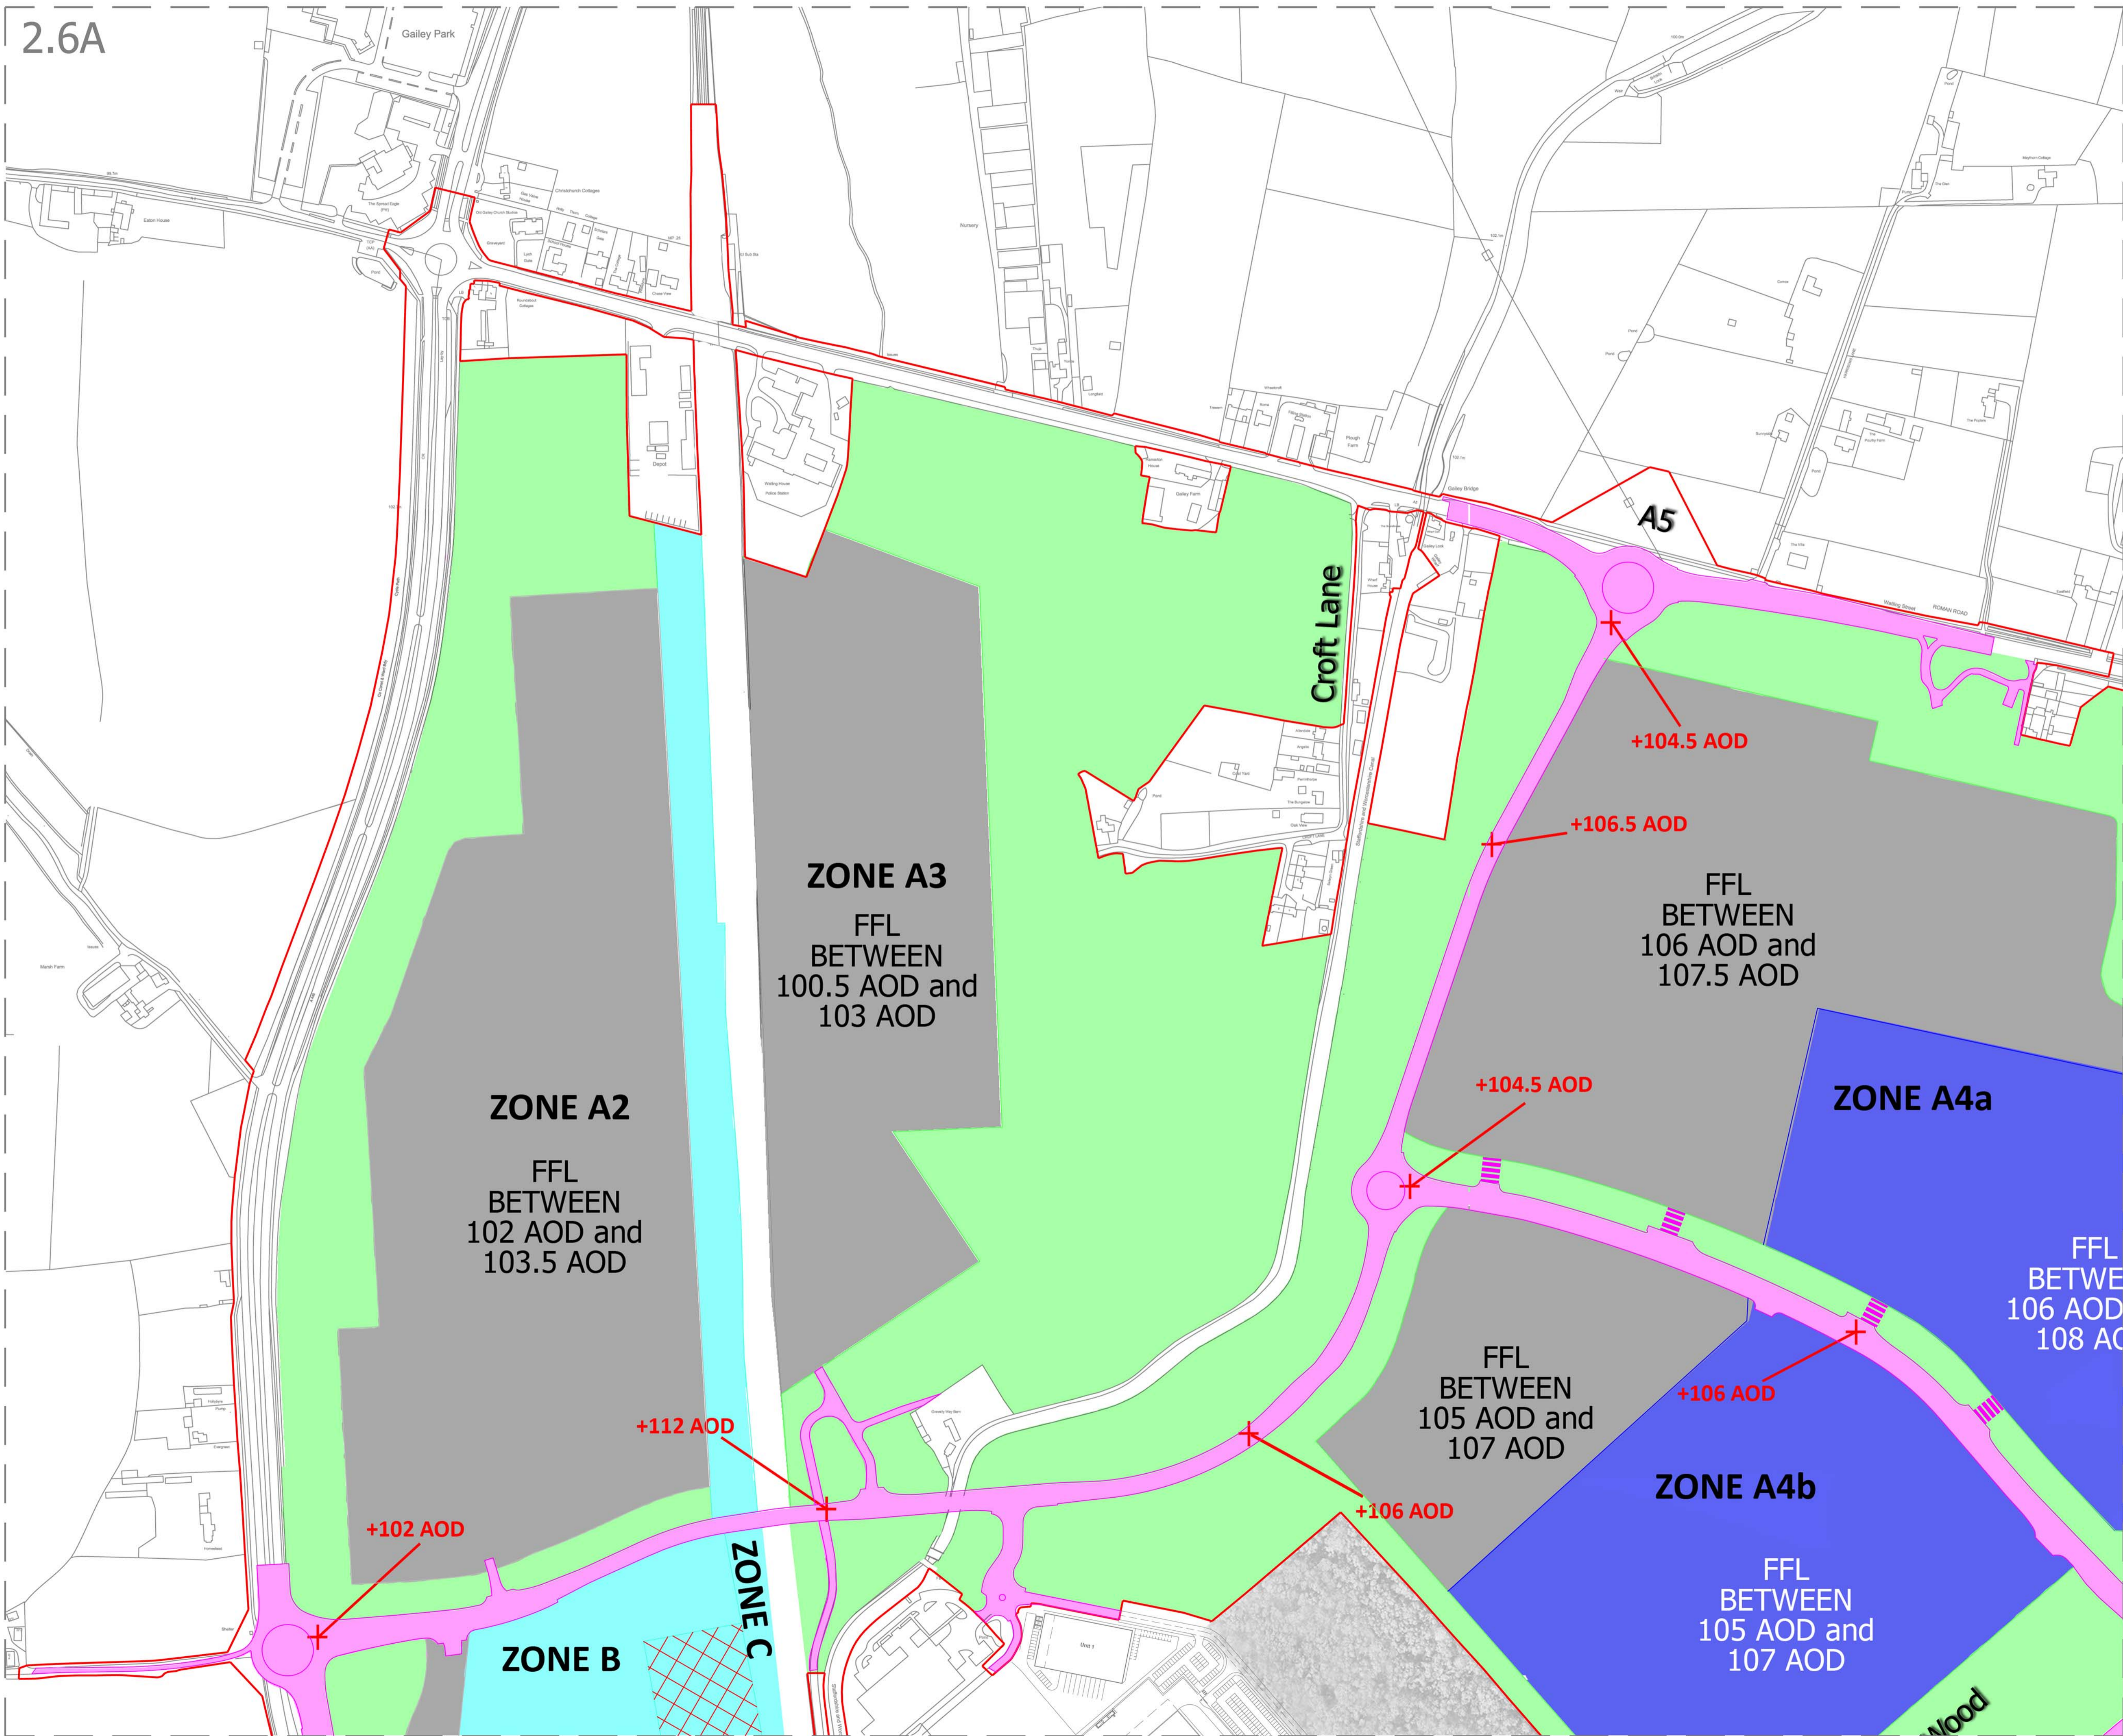

- Order Limits
- Maximum height of Buildings 12m
- Maximum height of Buildings 12m and gantries of a maximum height of 30m
- Maximum height of Buildings 20m
- Maximum height of Buildings 24m
- Maximum height of Buildings 30m
- Landscaping
- New road infrastructure and improvements to existing infrastructure
- Plot Access Points through Green Infrastructure. (precise location and extent to be approved at time of submission of details for approval post DCO approval)

Height constraint measured from finished floor level (FFL) to highest ridge point  
AOD - Above Ordnance Datum  
Note:  
All AOD levels shown for the new on-site road infrastructure are subject to a vertical deviation of 0.5 metres upwards or downwards

Revisions	
<b>West Midlands Interchange</b>	
Project THE WEST MIDLANDS RAIL FREIGHT INTERCHANGE ORDER 201X	
Drawing Status SUBMISSION	
Drawing Title PARAMETER PLAN - FLOOR LEVELS & HEIGHT PLAN - SHEET 1	
Regulation 5 (2) (o)	Document 2.6A
Drawn SM Date MARCH 2018 Scale 1/2500	Reviewed PMS
Drawing No. 4049 - 1040	Rev. 06