


DOCUMENT 2.12

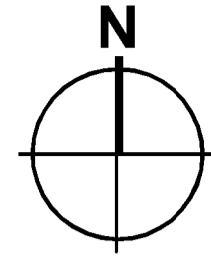

SHEET 1
DOCUMENT 2.12A

SHEET 2
DOCUMENT 2.12B

SHEET 3
DOCUMENT 2.12C

- KEY**
- ORDER LIMITS
 - LOCAL HIGHWAY WITH STREET LIGHTING AND SUBJECT TO 30mph SPEED LIMIT
 - LOCAL HIGHWAY WITH STREET LIGHTING AND SUBJECT TO 40mph SPEED LIMIT
 - TRUNK ROAD WITH STREET LIGHTING AND SUBJECT TO 50mph SPEED LIMIT
 - TRUNK ROAD WITH STREET LIGHTING AND SUBJECT TO NATIONAL SPEED LIMIT (60mph)
 - LOCAL HIGHWAY WITH STREET LIGHTING AND SUBJECT TO NATIONAL SPEED LIMIT (60mph)
 - UNADOPTED HIGHWAY WITH STREET LIGHTING AND SUBJECT TO 30mph SPEED LIMIT
 - X REFERENCE LABEL


NOTES:

LIMITS OF DEVIATION SHOWN ON THE WORKS PLANS (DOCUMENT SERIES 2.2) AND SET OUT IN ARTICLE 4 OF THE DEVELOPMENT CONSENT ORDER.

CHANGES MADE TO DOCUMENT 2.12 SINCE DCO SUBMISSION:

MAY 2019 – EXTENT OF TRUNK ROAD NETWORK TO EAST OF A449 ROUNDABOUT MOVED EAST IN RESPONSE TO COMMENTS FROM HIGHWAYS ENGLAND IN RSA.

JULY 2019 – AMENDMENT TO CROSSING OF LINK ROAD IN RESPONSE TO COMMENTS FROM HIGHWAYS ENGLAND AND RSA.

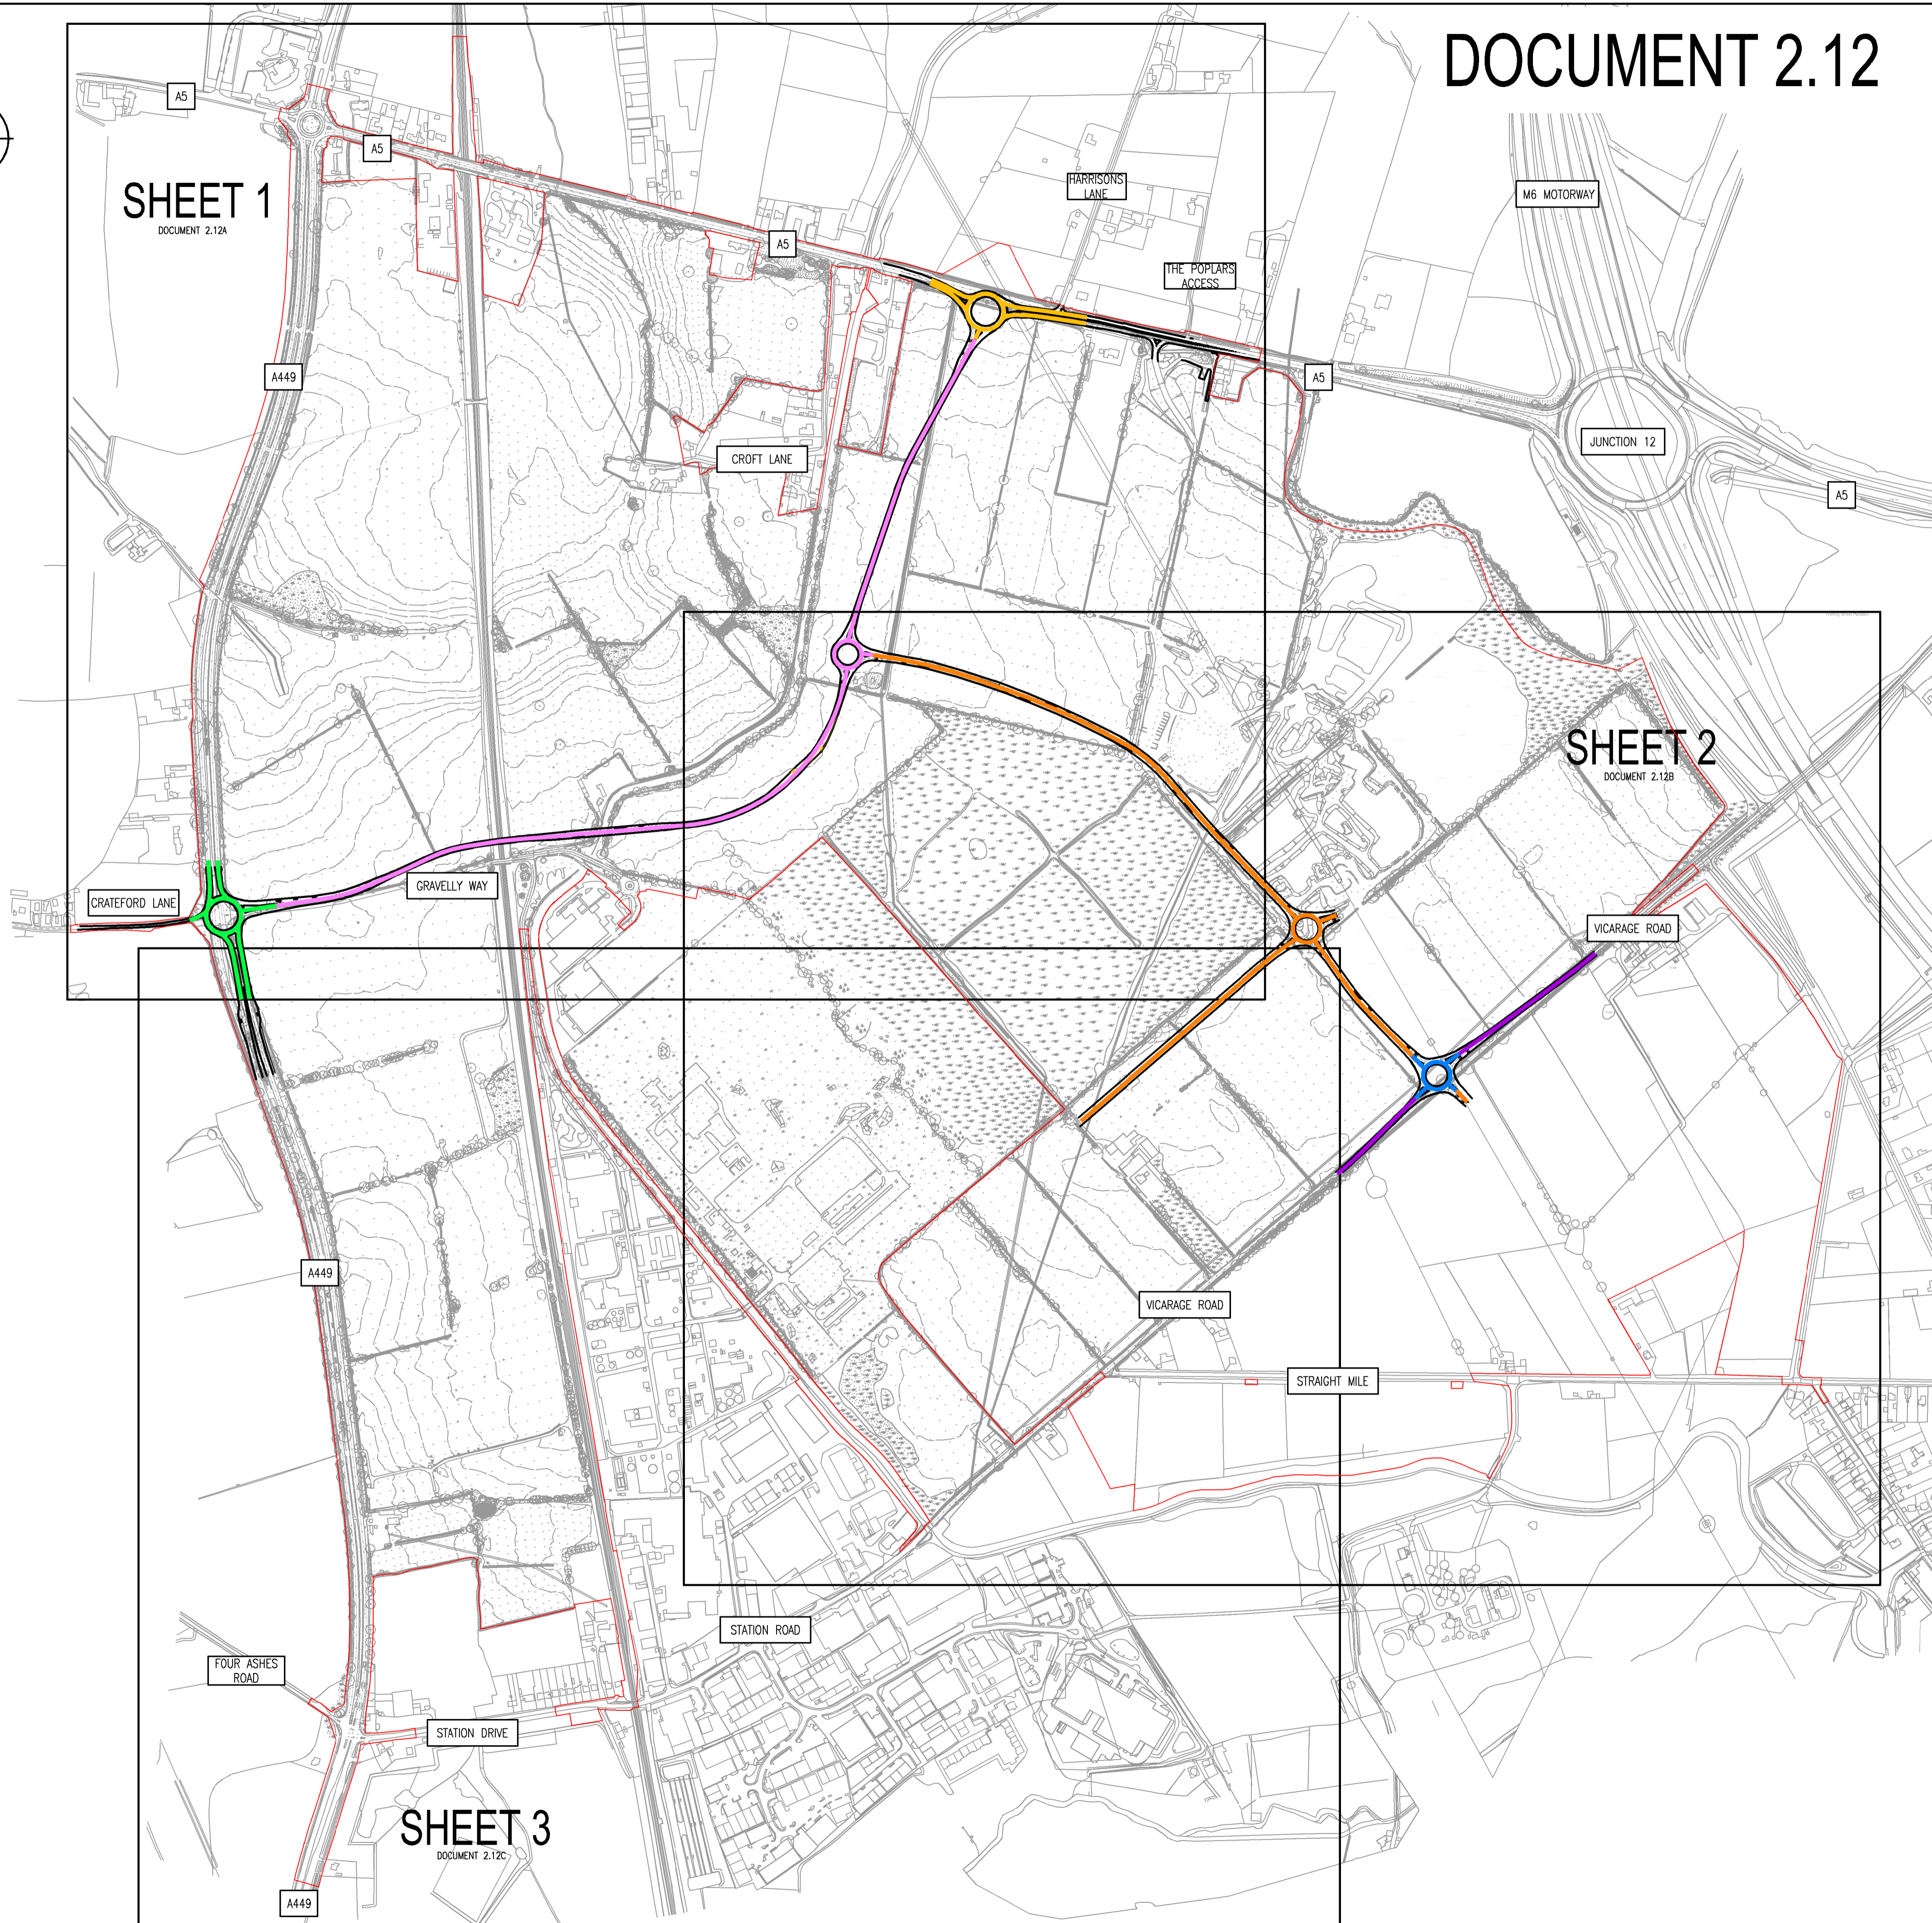

Project THE WEST MIDLANDS RAIL FREIGHT INTERCHANGE ORDER 201X	
Drawing Status SUBMISSION	
Drawing Title SPEED LIMITS PLAN KEY PLAN	
Regulation 5 (2) (o)	Document 2.12
Drawn RJM	Date 2017
Scale 1: 5000	Reviewed JF
Drawing No. WSP-70001979-SK-062	Rev. H