


2.6C

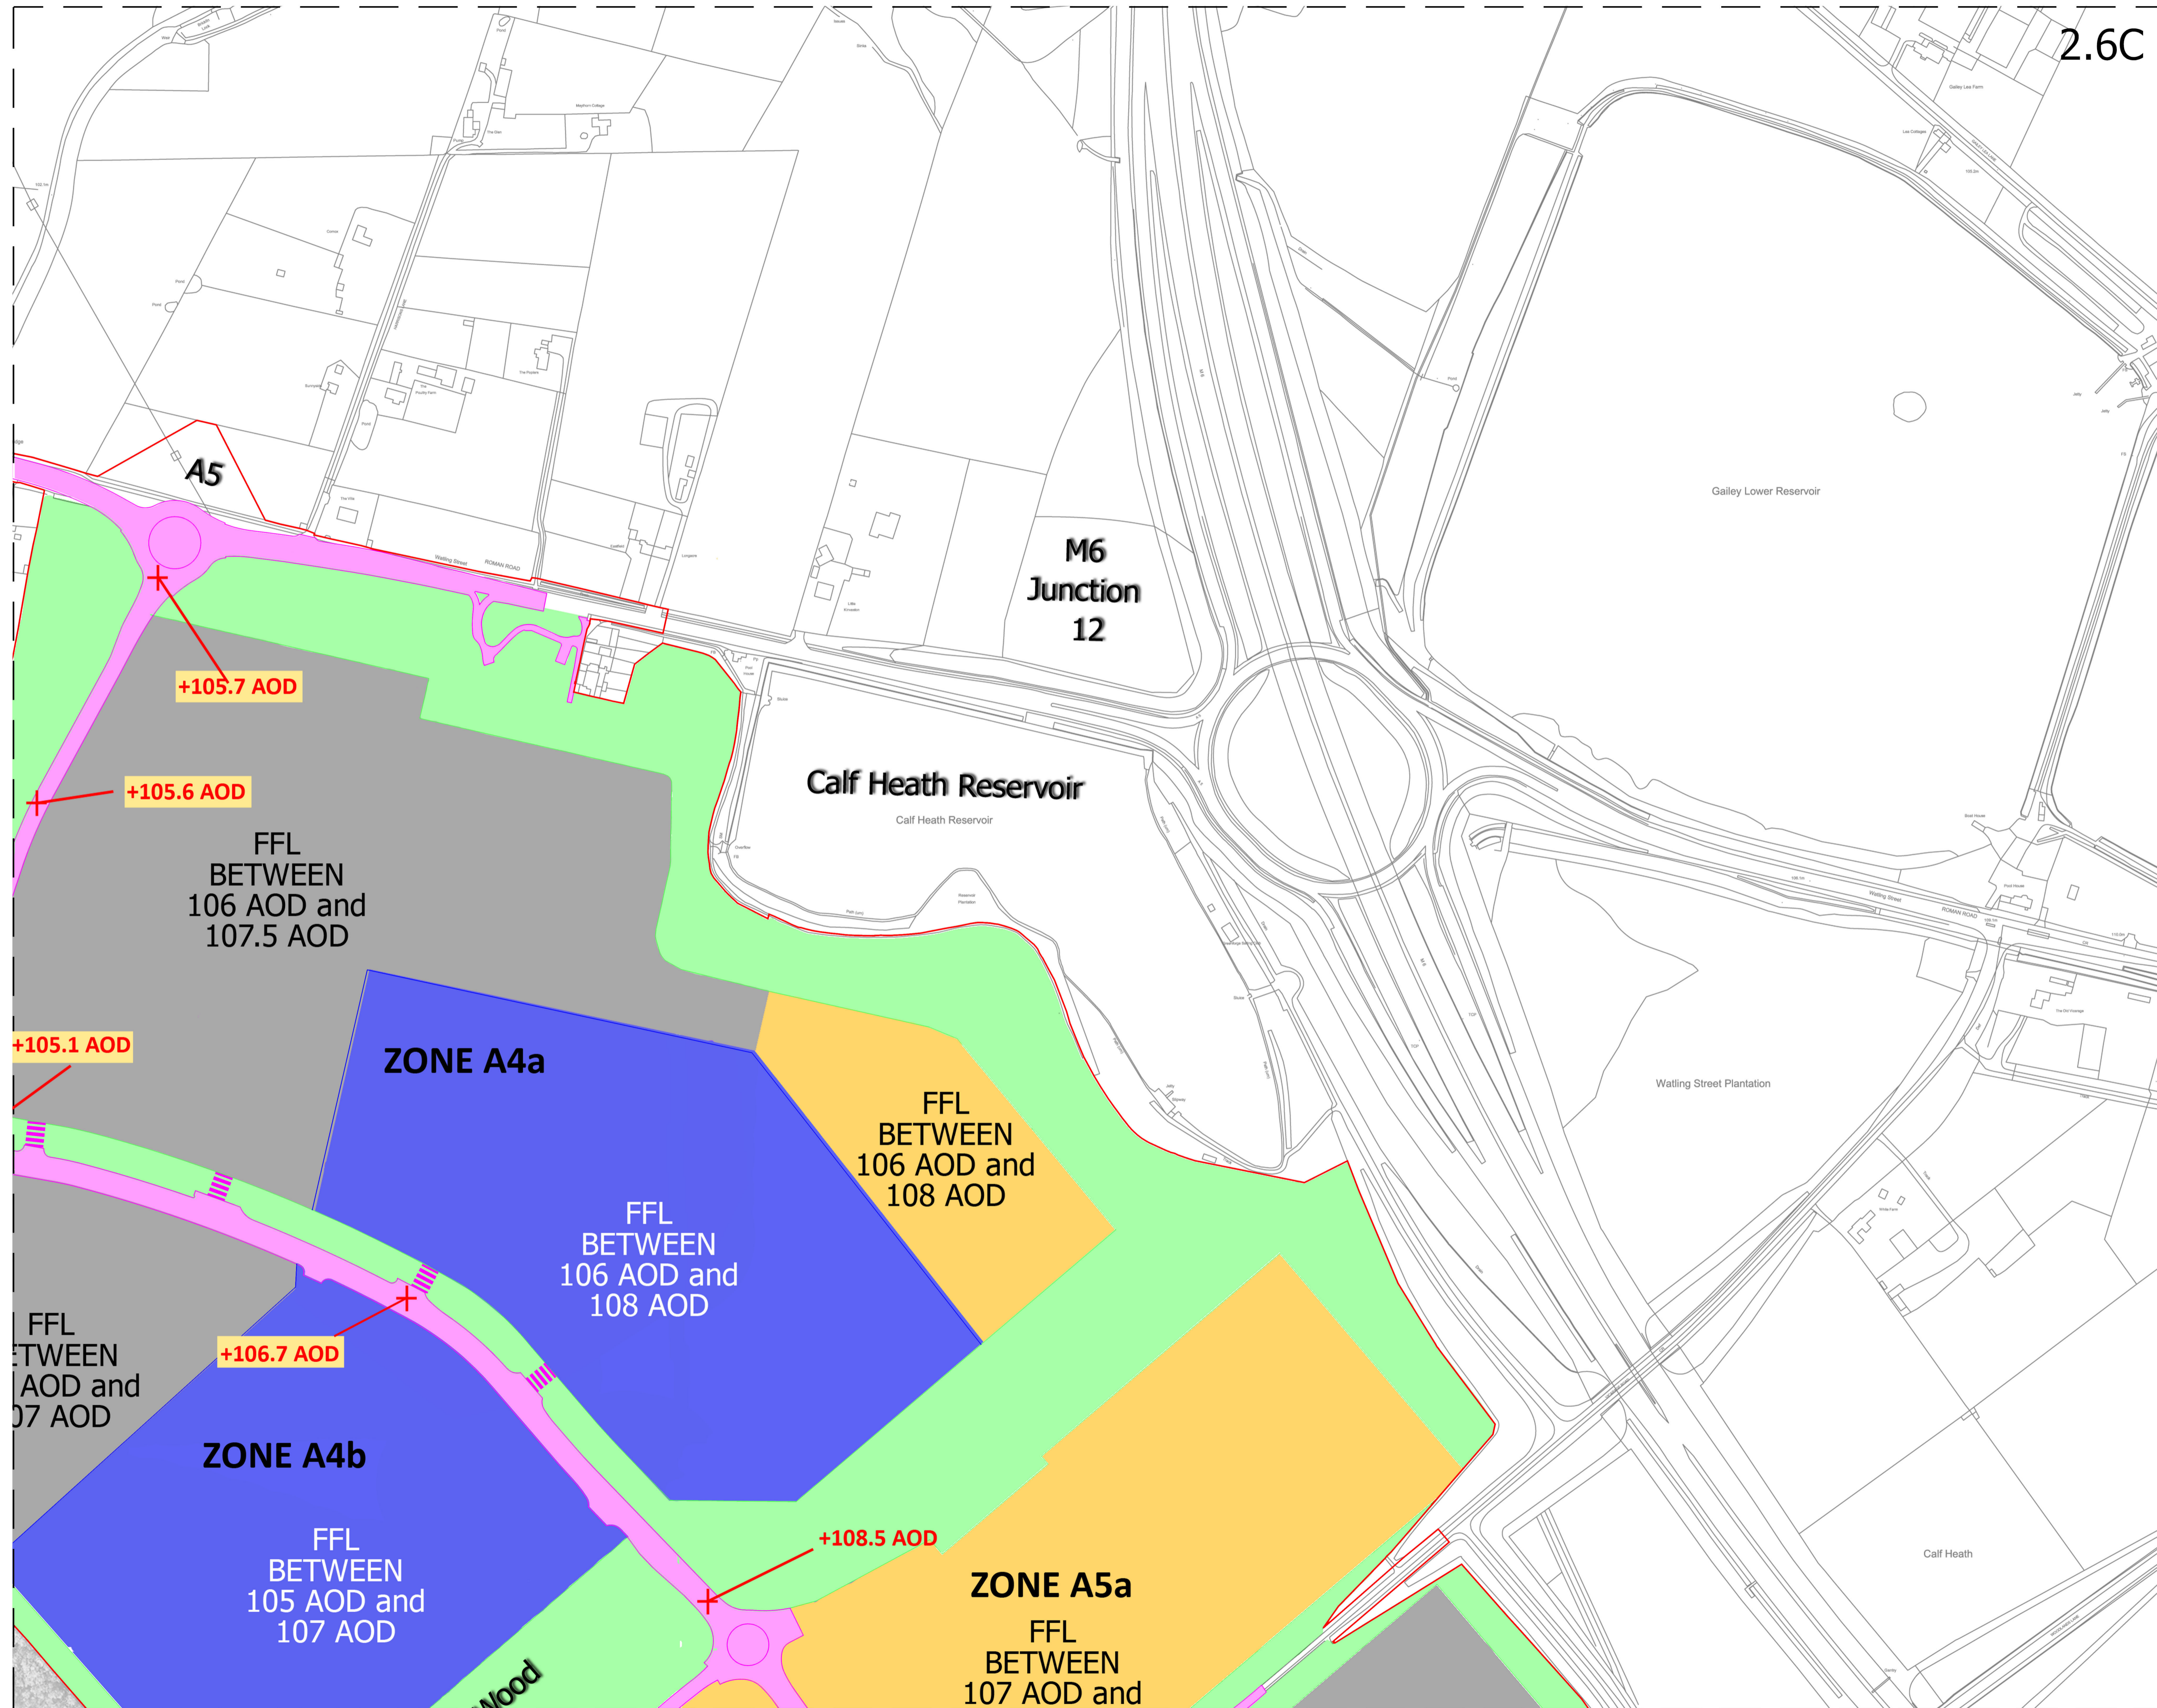

- + +000.0 AOD Updated AOD
 - Order Limits
 - Maximum height of Buildings 12m
 - Maximum height of Buildings 12m and gantries of a maximum height of 30m
 - Maximum height of Buildings 20m
 - Maximum height of Buildings 24m
 - Maximum height of Buildings 30m
 - Landscaping
 - New road infrastructure and improvements to existing infrastructure
 - Plot Access Points through Green Infrastructure. (precise location and extent to be approved at time of submission of details for approval post DCO approval)
- Height constraint measured from finished floor level (FFL) to highest ridge point
- AOD - Above Ordnance Datum
- Note:
All AOD levels shown for the new on-site road infrastructure are subject to a vertical deviation of 0.5 metres upwards or downwards

Project THE WEST MIDLANDS RAIL FREIGHT INTERCHANGE ORDER 201X	
Drawing Status SUBMISSION	
Drawing Title PARAMETER PLAN - FLOOR LEVEL & HEIGHT PLAN - SHEET 3	
Regulation 5 (2) (e)	Document 2.6C
Drawn SM Date MARCH 2018	Scale 1/2500
Reviewed FMS	Rev. 08
Drawing No. 4990 - 02013	