


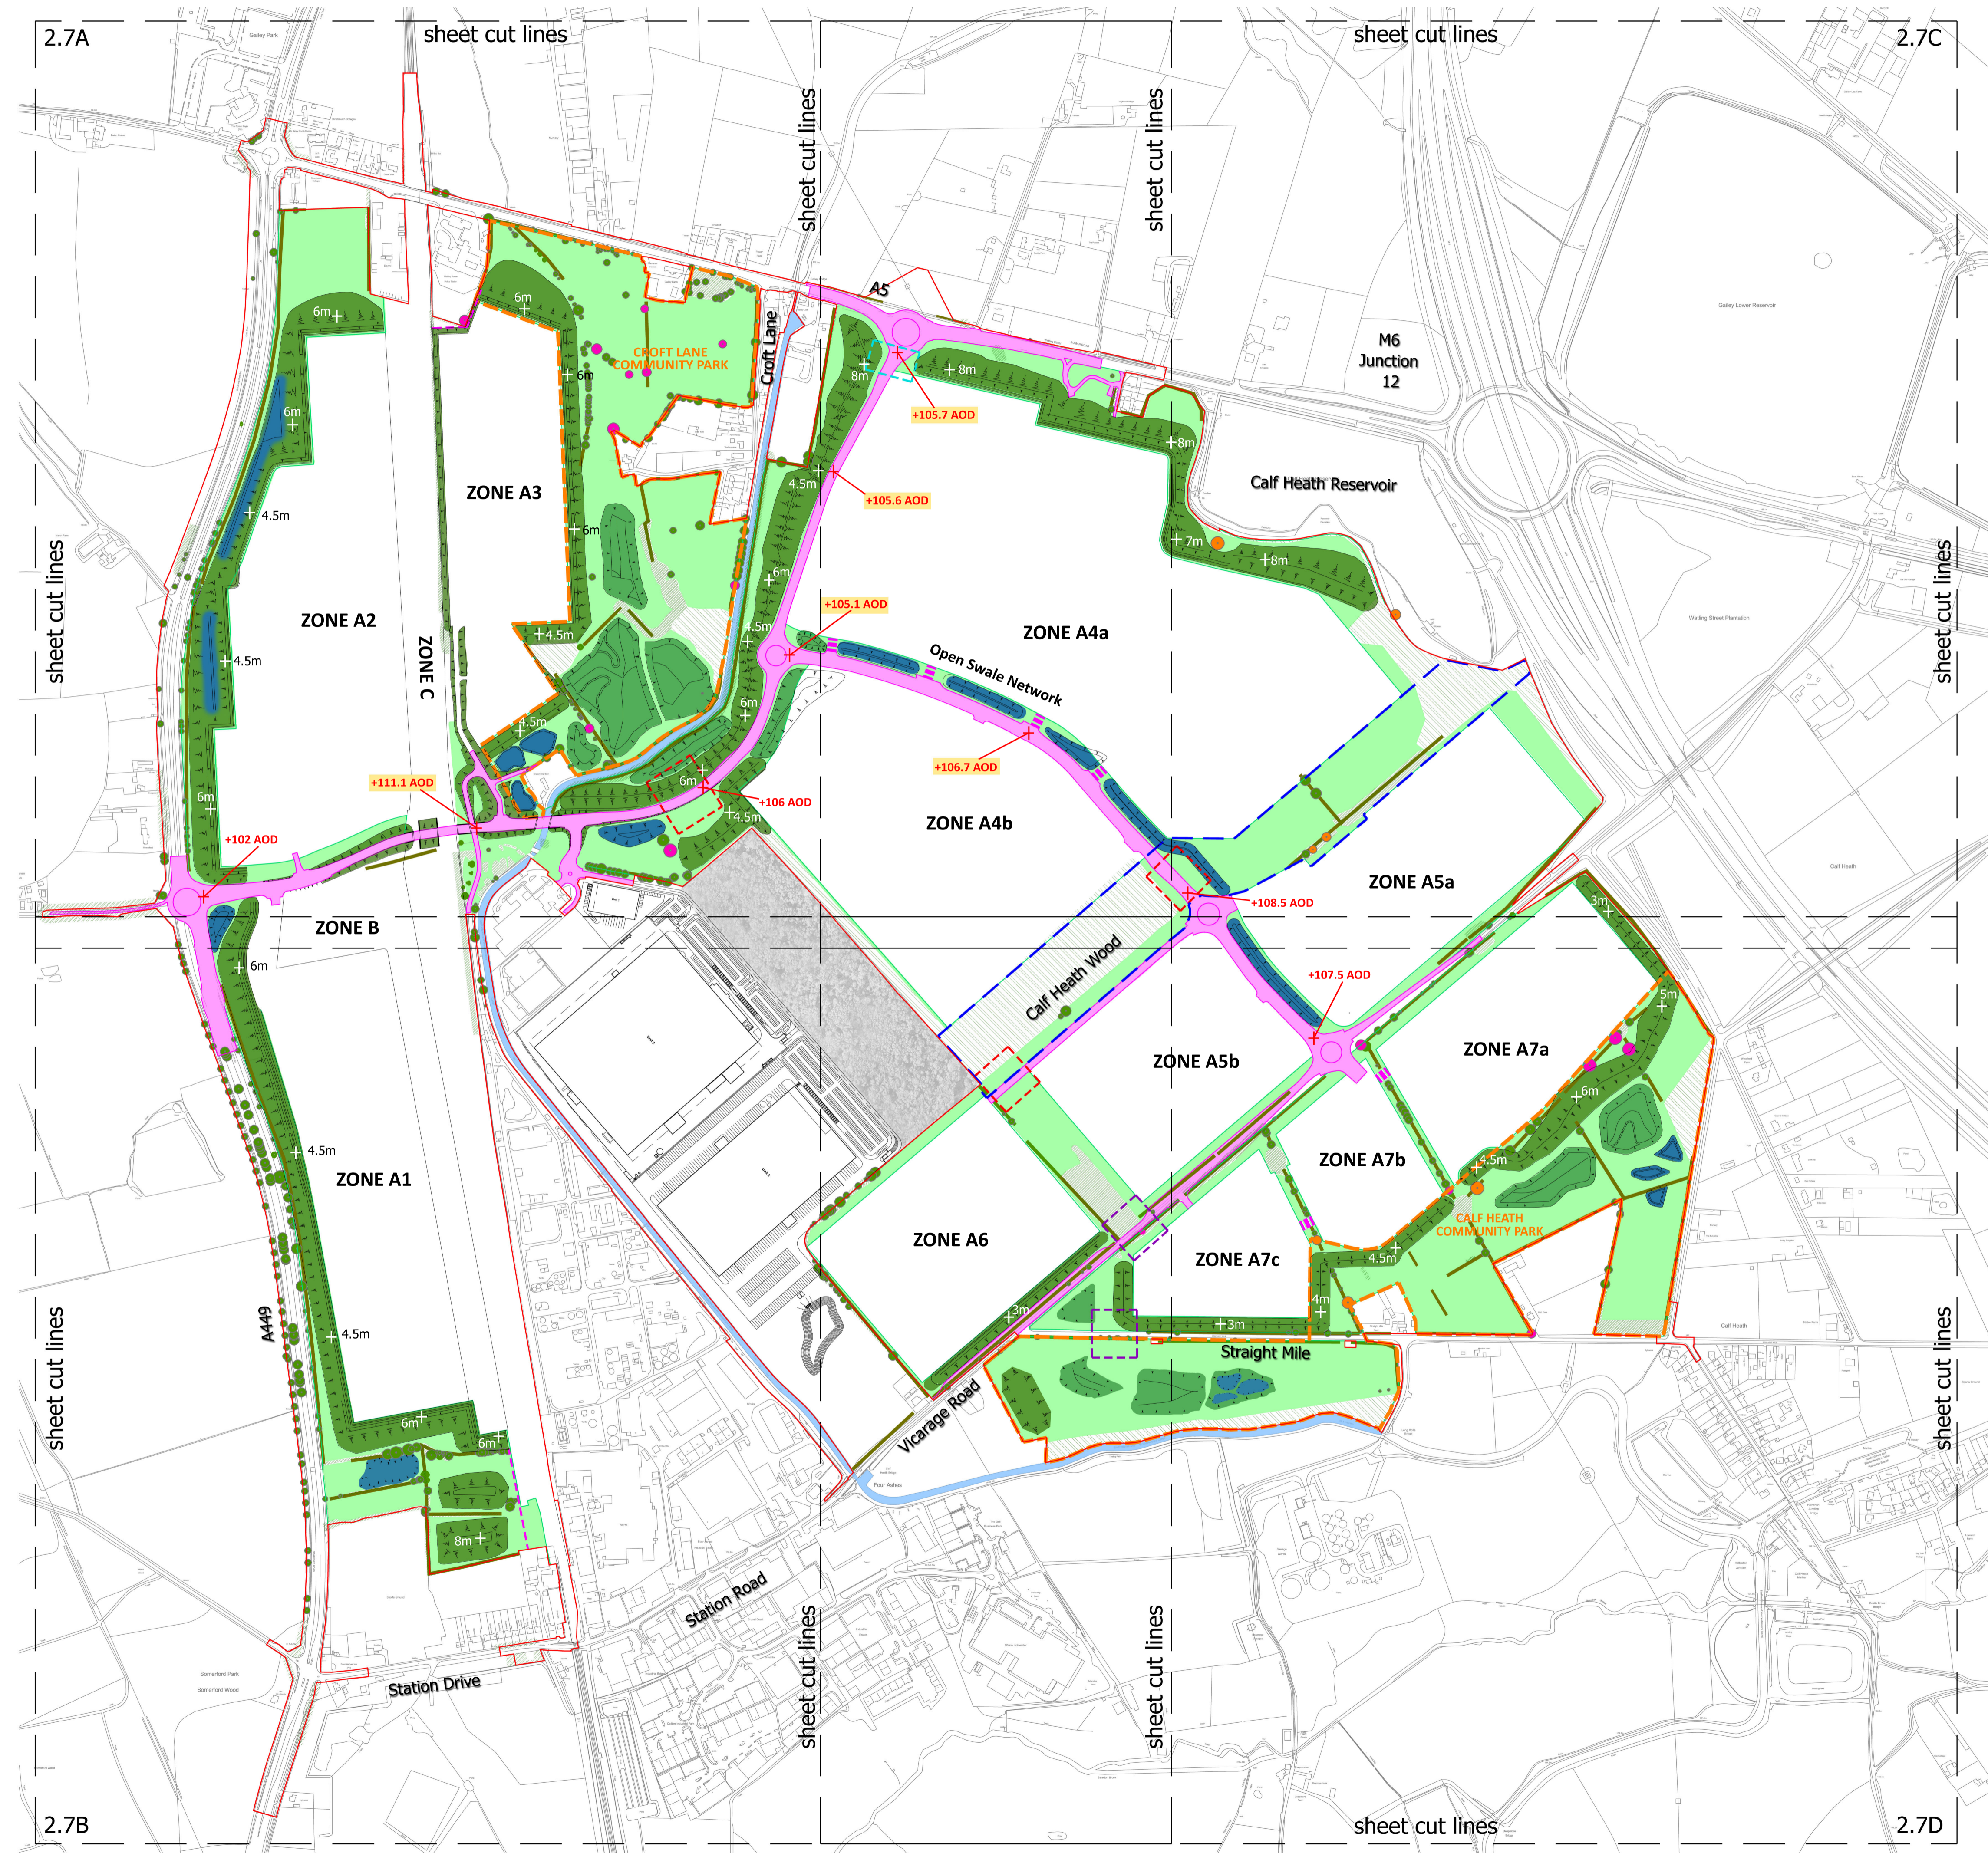

+000.0 AOD Updated AOD



- Order Limits
 - Canal
 - New road infrastructure and improvements to existing infrastructure.
 - Landscaping
 - Mounding
 - Dry Attenuation (precise location and extent to be approved at time of submission of details for approval post DCO approval)
 - Wet Attenuation Ponds (precise location and extent to be approved at time of submission of details for approval post DCO approval)
 - Community Park Boundary
 - Illustrative Alignment of Acoustic Fencing (precise location and extent to be approved at time of submission of details for approval)
 - Ecological Corridor Linking Calf Heath Wood and Calf Heath Reservoir
 - Existing Conserved Woodland / Trees to be retained
 - Existing Conserved Hedgerows to be retained
 - Existing Veteran Trees to be retained
 - Existing 'Future' Veteran Trees to be retained
 - Plot Access Points through Green Infrastructure. (precise location and extent to be approved at time of submission of details for approval post DCO approval)
 - +3m to +8m Height of mounding (relative to the adjoining development zone's finished floor level (FFL) as shown on document 2.6)
- Note:
 Height of mounding to the eastern side of the canal is relative to the new road infrastructure
- Note:
 All AOD levels shown for the new on-site road infrastructure are subject to a vertical deviation of 0.5 metres upwards or downwards
- Bat Hopover - Precise location and extent to be approved at time of submission of details for approval post DCO approval.
 - Bat Hopover and Wildlife Crossing - Precise location and extent to be approved at time of submission of details for approval post DCO approval.
 - Wildlife Crossing - Precise location and extent to be approved at time of submission of details for approval post DCO approval.



Project THE WEST MIDLANDS RAIL FREIGHT INTERCHANGE ORDER 2020	
Drawing Status SUBMISSION	
Drawing Title KEY PLAN - PARAMETERS PLAN GREEN INFRASTRUCTURE PLAN	
Regulation 5 (2) (o)	Document 2.7
Drawn SM Date MARCH 2018 Scale 1/5000	Reviewed PMS Date Rev.
Drawing No. 4990 - 02020	Rev. 11