


LONG SECTION 1

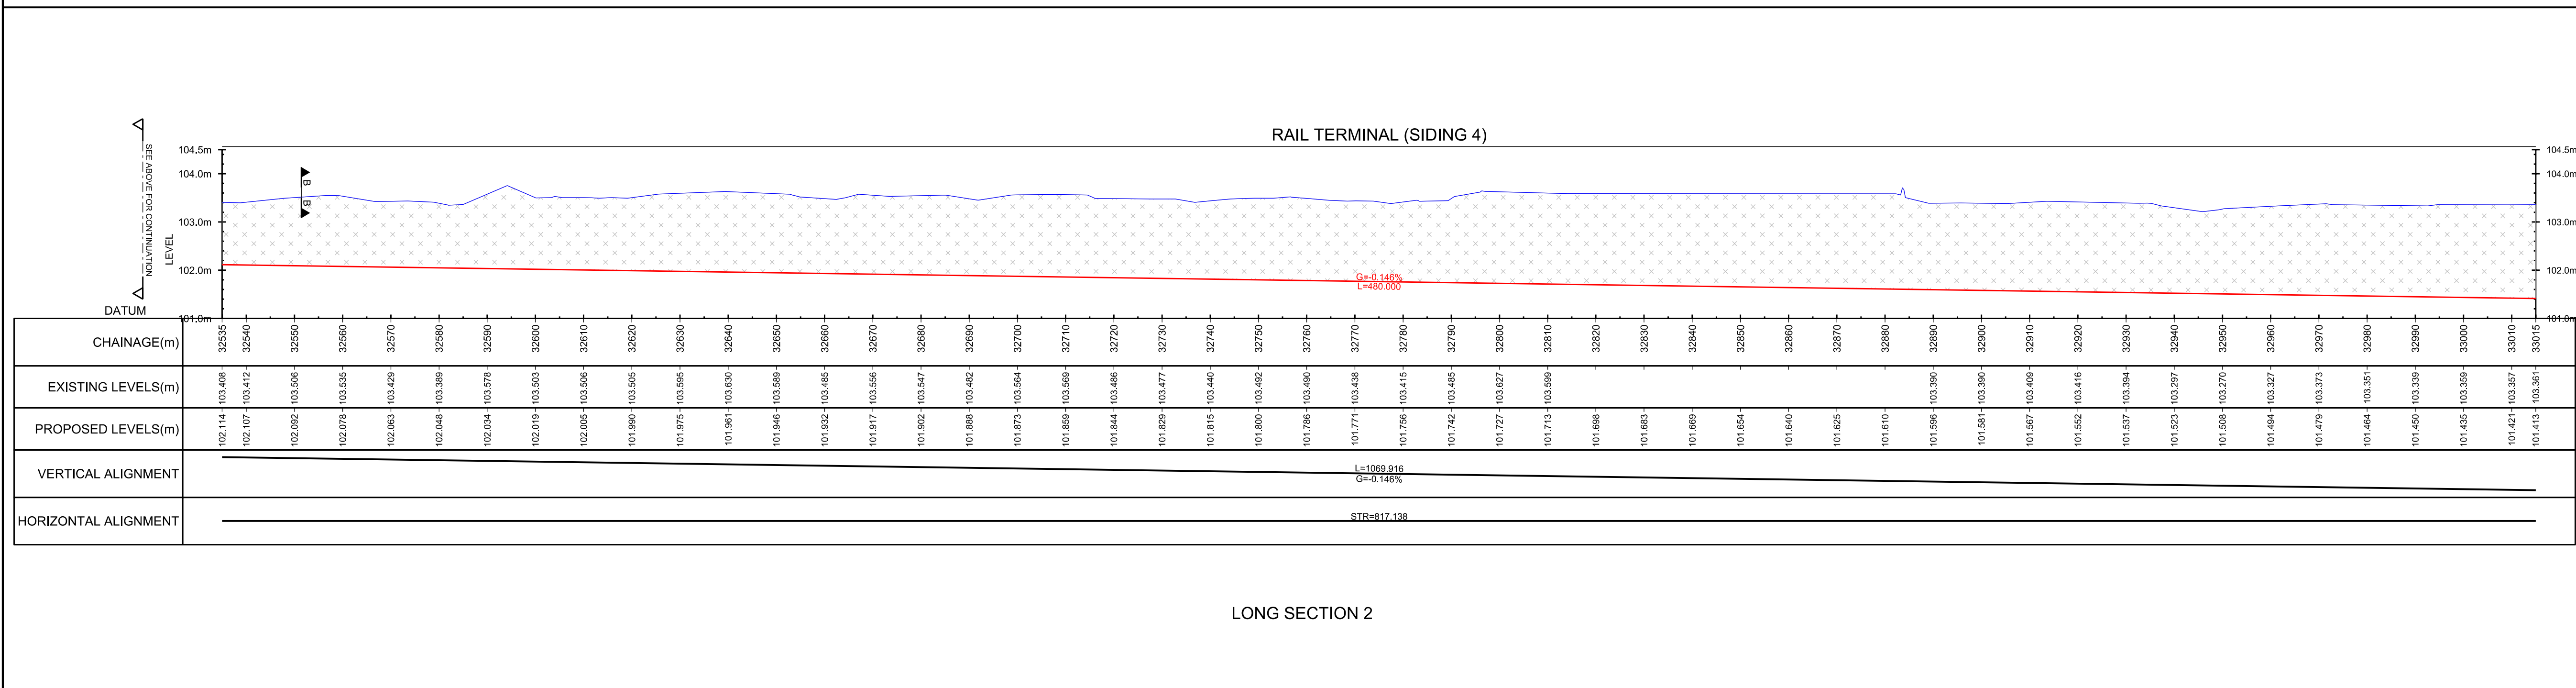

LONG SECTION 2

