


2.6C

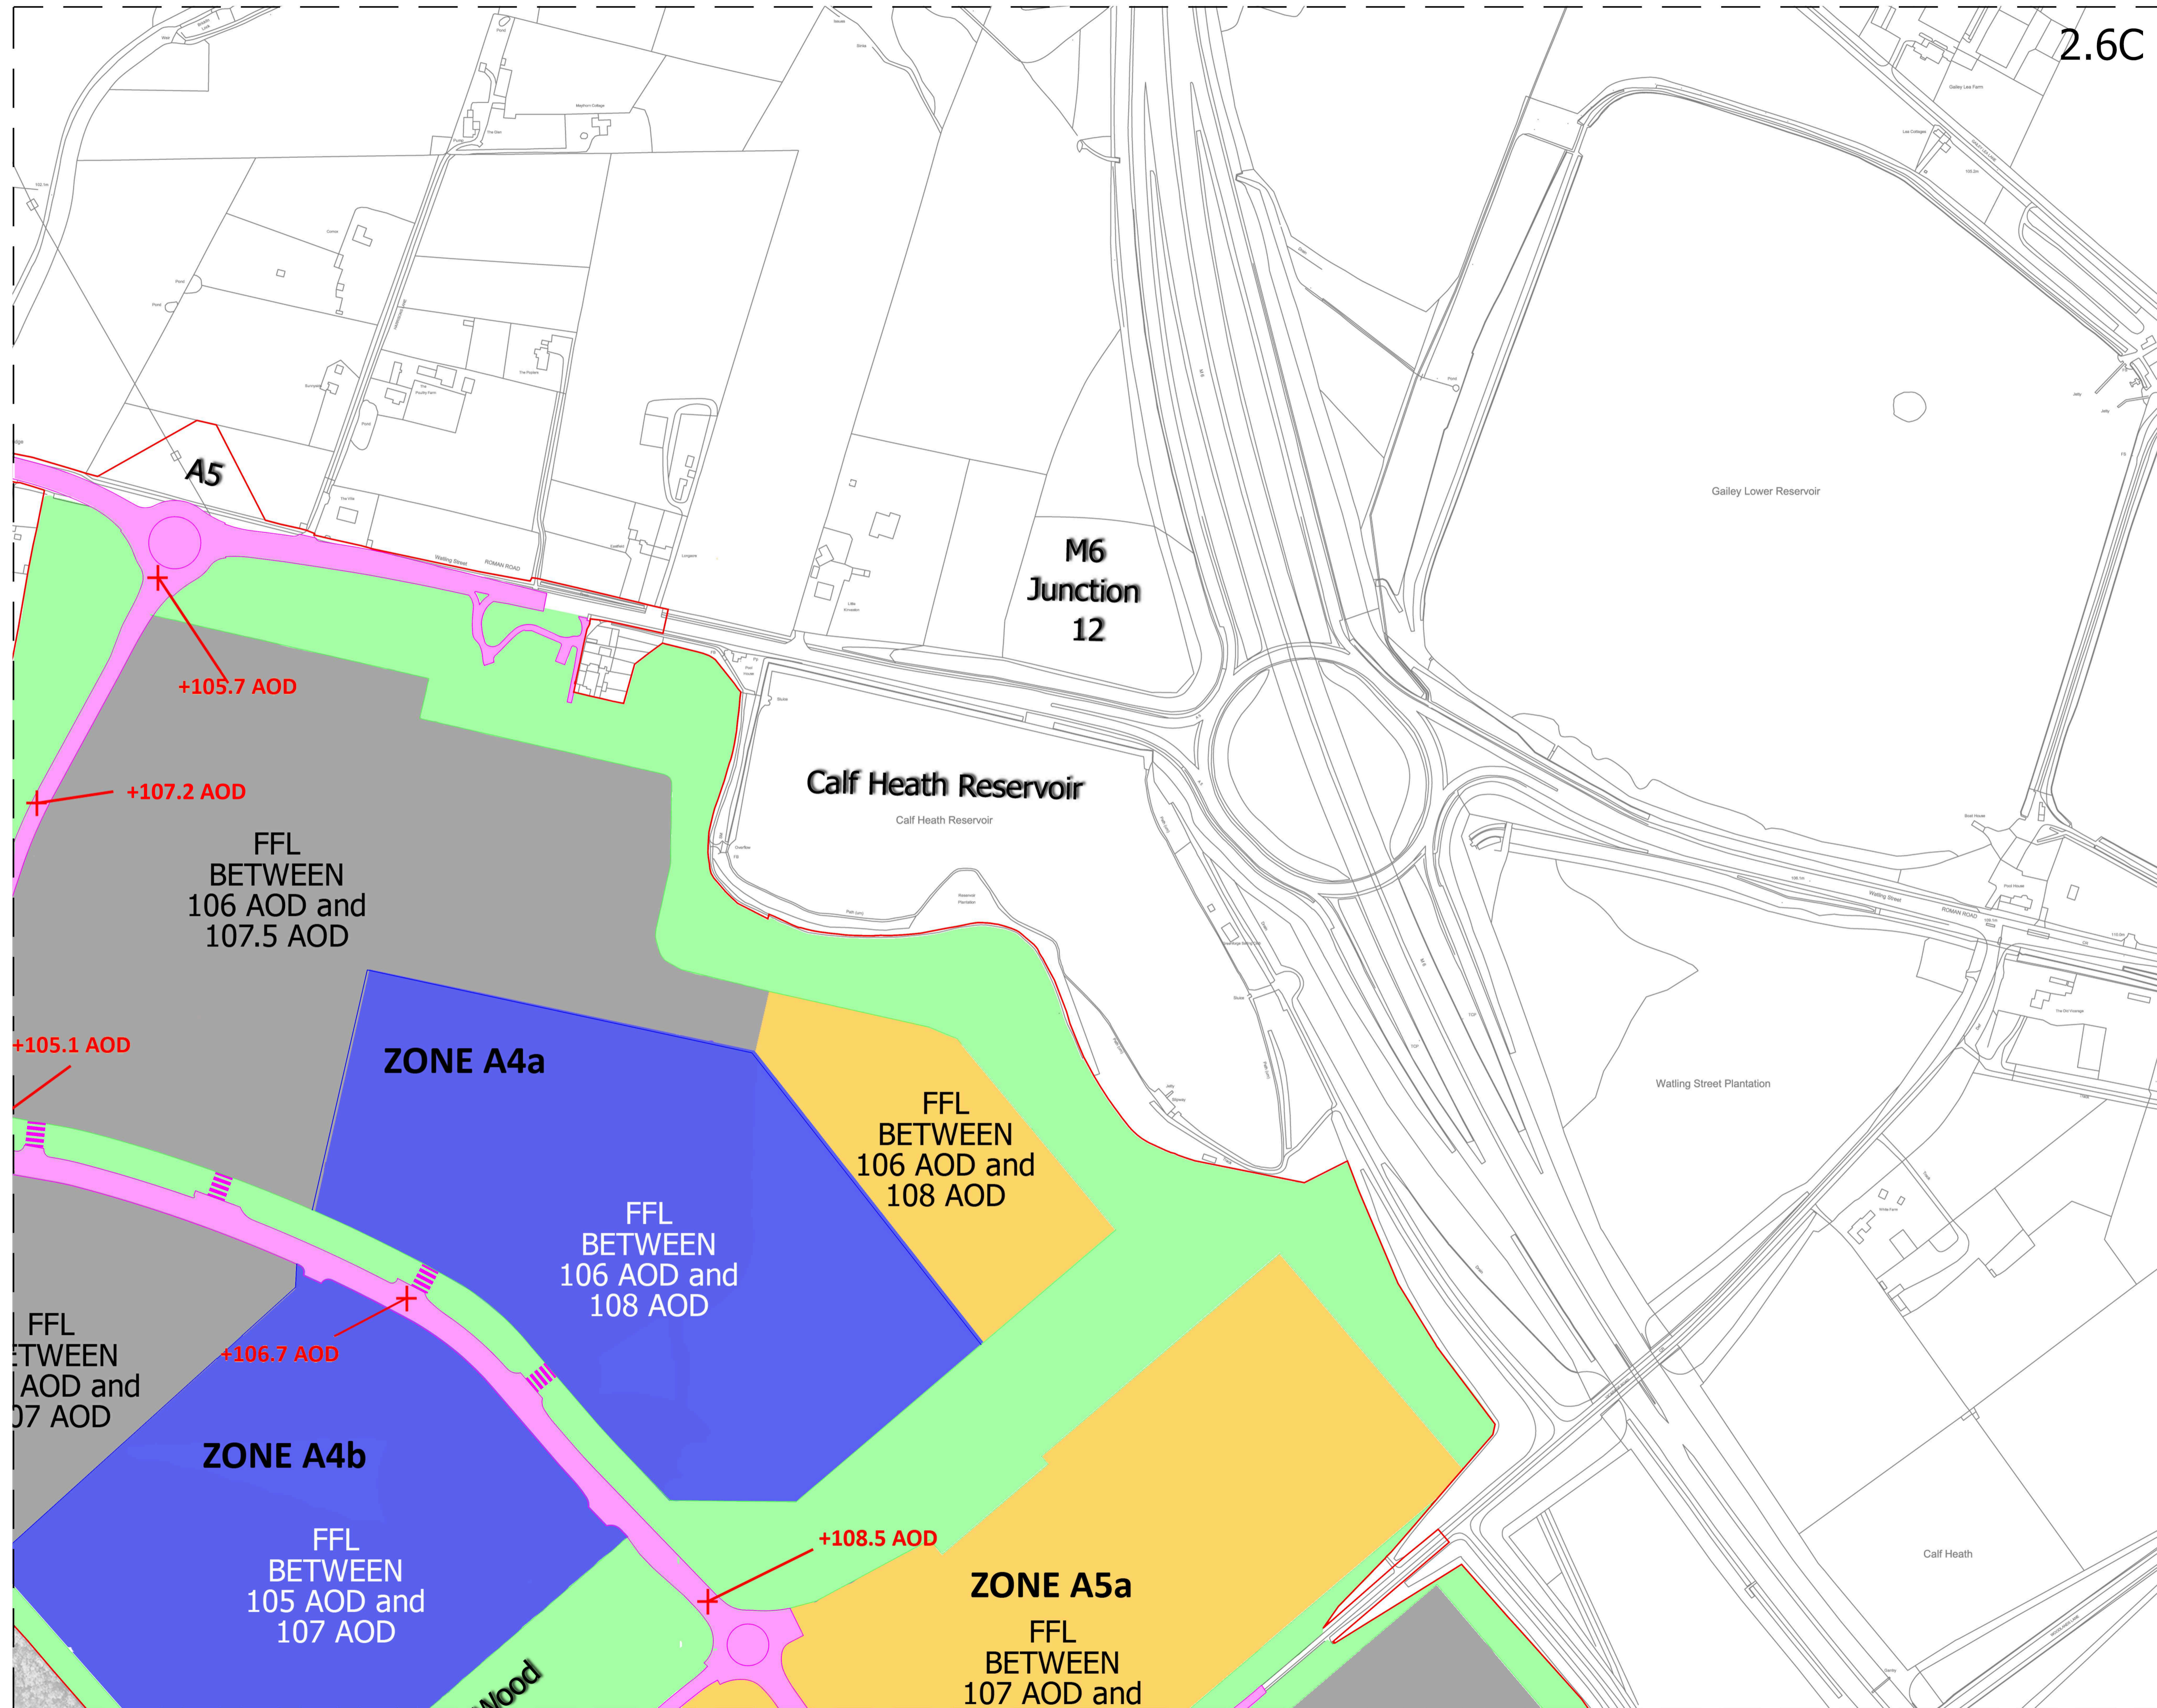

-  Order Limits
-  Maximum height of Buildings 12m
-  Maximum height of Buildings 12m and gantries of a maximum height of 30m
-  Maximum height of Buildings 20m
-  Maximum height of Buildings 24m
-  Maximum height of Buildings 30m
-  Landscaping
-  New road infrastructure and improvements to existing infrastructure
-  Plot Access Points through Green Infrastructure. (precise location and extent to be approved at time of submission of details for approval post DCO approval)

Height constraint measured from finished floor level (FFL) to highest ridge point
 AOD - Above Ordance Datum
 Note:
 All AOD levels shown for the new on-site road infrastructure are subject to a vertical deviation of 0.5 metres upwards or downwards



Project
THE WEST MIDLANDS RAIL FREIGHT INTERCHANGE ORDER 201X

Drawing Status
SUBMISSION

Drawing Title
PARAMETER PLAN - FLOOR LEVEL & HEIGHT PLAN - SHEET 3

Regulation 5 (2) (o)	Document 2.6C
-------------------------	------------------

Drawn SM	Date MARCH 2018	Scale 1/2500	Reviewed FMS
Drawing No. 4990 - 02013			Rev. 11