


Legend

- 7.5T WEIGHT RESTRICTION ZONE A
- 7.5T WEIGHT RESTRICTION ZONE B
- 7.5T WEIGHT RESTRICTION ZONE C
- 7.5T WEIGHT RESTRICTION ZONE D

THIS PLAN IDENTIFIES THE ZONES PROVIDED BY THE WEIGHT RESTRICTIONS SET OUT IN SCHEDULE 9 OF THE DEVELOPMENT CONSENT ORDER. SHEETS 1 AND 2 IDENTIFY THE TERMINUS POINTS OF THE WEIGHT RESTRICTIONS.

THE LEGEND ON THIS PLAN DIFFERS TO THAT ON SHEETS 1 AND 2.

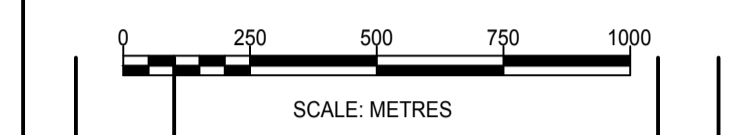

P1	27.04.18	Issued for Submission	PG	SRH
Rev	Date	Details of issue / revision	Drw	Rev

ISSUES & REVISIONS



THE NORTHAMPTON GATEWAY RAIL FREIGHT INTERCHANGE ORDER 201X

Drawing Title  
**TRAFFIC REGULATION PLANS SHEET 3 OF 3**

Scale	1:15,000	Drawn	P. Goodyear
Size	A1	Reviewed	S. Hilditch
Regulation	<b>5(2) (o)</b>	Document	<b>2.6C</b>

Drawing Status  
**SUBMISSION**

Drawing No.	Revision
<b>NGW-BWB-LSI-03-DR-C-00153</b>	<b>P1</b>