

Tritax Symmetry (Hinckley) Limited

HINCKLEY NATIONAL RAIL FREIGHT INTERCHANGE

The Hinckley National Rail Freight Interchange Development Consent Order

Project reference TR050007

Environmental Statement Volume 2: Appendices

Appendix 8.1: Transport Assessment [part 14 of 20] Mitigation Works Plan

Document reference: 6.2.8.1

Revision: 05

November 2022

Planning Act 2008

The Infrastructure Planning (Applications: Prescribed Forms and Procedure) Regulations 2009
Regulation 5(2)(a)

The Infrastructure Planning (Environmental Impact Assessment) Regulations 2017
Regulation 14

This document forms a part of the Environmental Statement for the Hinckley National Rail Freight Interchange project.

Tritax Symmetry (Hinckley) Limited (TSH) has applied to the Secretary of State for Transport for a Development Consent Order (DCO) for the Hinckley National Rail Freight Interchange (HNRFI).

To help inform the determination of the DCO application, TSH has undertaken an environmental impact assessment (EIA) of its proposals. EIA is a process that aims to improve the environmental design of a development proposal, and to provide the decision maker with sufficient information about the environmental effects of the project to make a decision.


The findings of an EIA are described in a written report known as an Environmental Statement (ES). An ES provides environmental information about the scheme, including a description of the development, its predicted environmental effects and the measures proposed to ameliorate any adverse effects.

Further details about the proposed Hinckley National Rail Freight Interchange are available on the project website:





The DCO application and documents relating to the examination of the proposed development can be viewed on the Planning Inspectorate's National Infrastructure Planning website:

<https://infrastructure.planninginspectorate.gov.uk/projects/east-midlands/hinckley-national-rail-freight-interchange/>

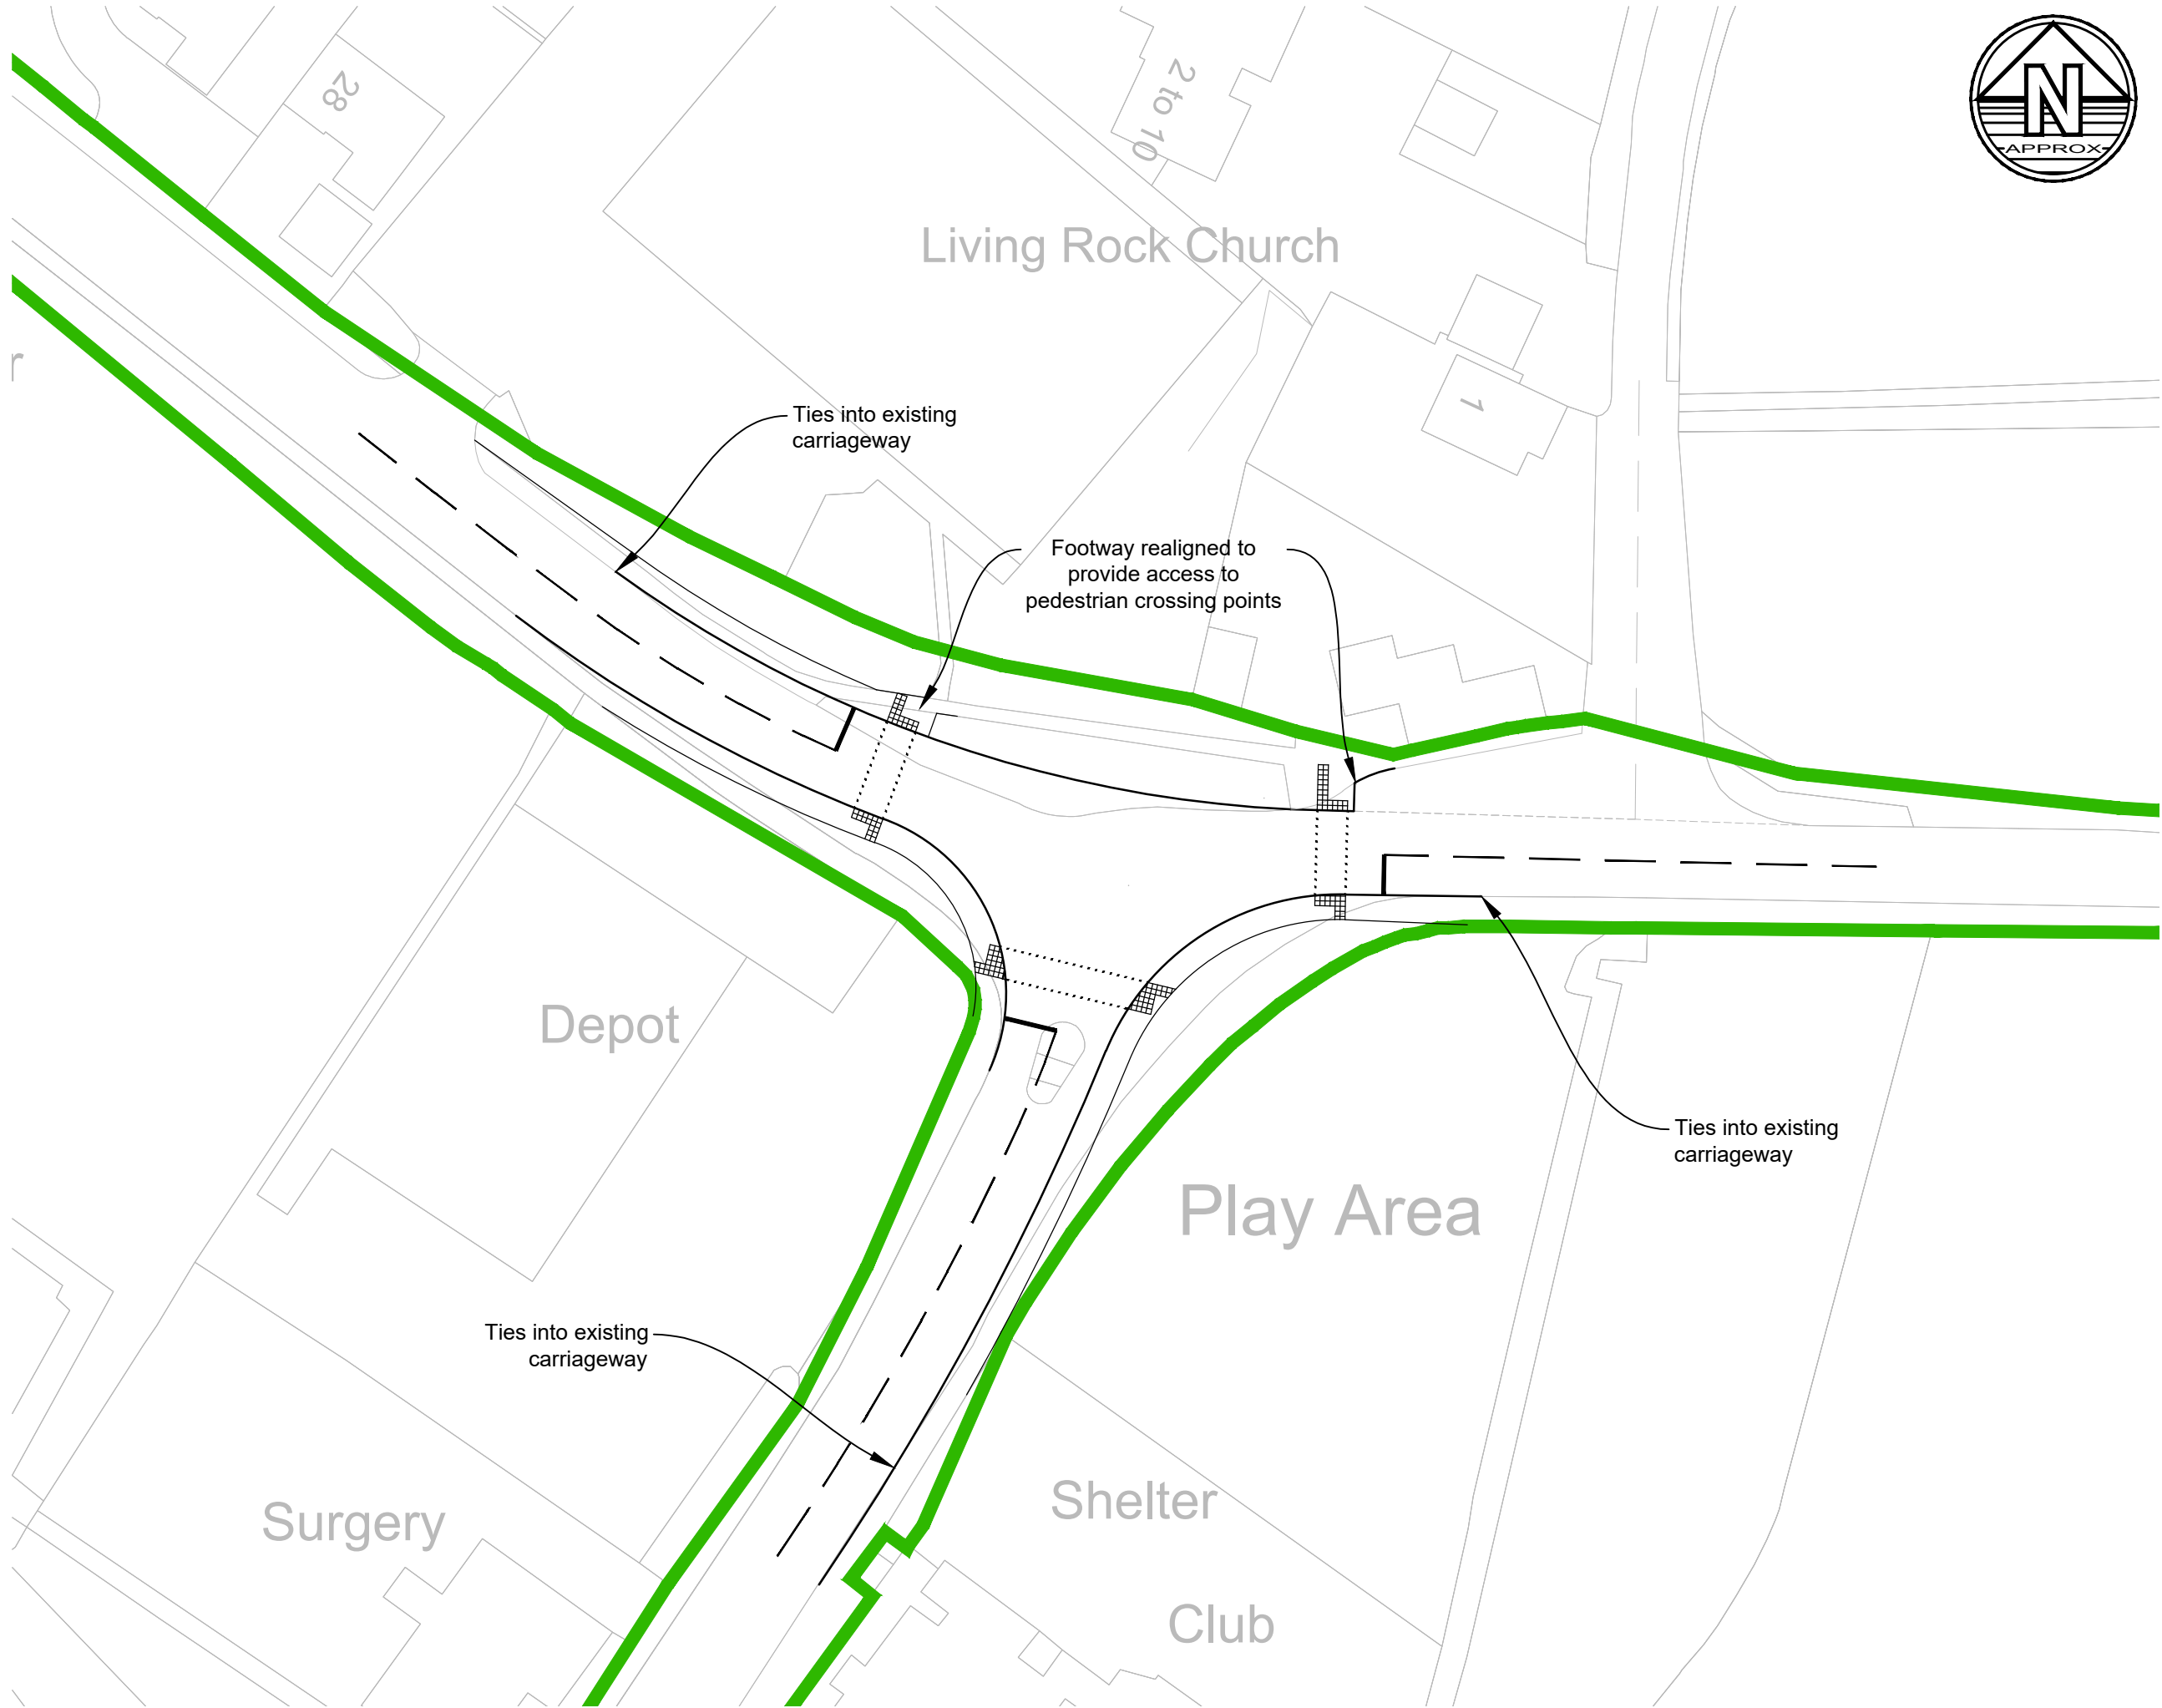

- Notes**
1. Do not scale this drawing. All dimensions must be checked/ verified on site. If in doubt ask.
 2. This drawing is to be read in conjunction with all relevant architects, engineers and specialists drawings and specifications.
 3. All dimensions in millimetres unless noted otherwise. All levels in metres unless noted otherwise.
 4. Any discrepancies noted on site are to be reported to the engineer immediately.

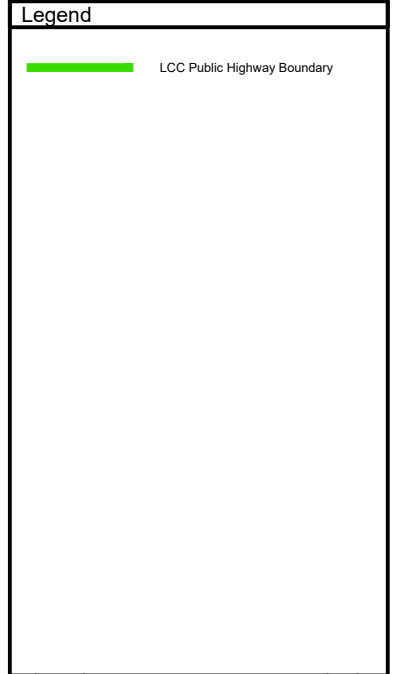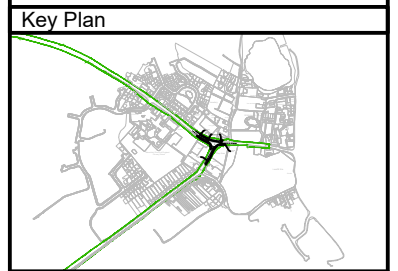

P2	09.02.22	Highway Boundary Added	DF	SC
P1	05.03.21	PRELIMINARY ISSUE	AJ	MA
Rev	Date	Details of issue / revision	Dw	Rev

Issues & Revisions

BWB
CONSULTANCY | ENVIRONMENT
INFRASTRUCTURE | BUILDINGS

- Birmingham | 0121 233 3322
- Leeds | 0113 233 8000
- London | 020 7234 9122
- Manchester | 0161 233 4260
- Nottingham | 0115 924 1100

www.bwbconsulting.com

Client
**TRITAX SYMMETRY
(HINCKLEY) LIMITED**

Project Title
**HINCKLEY RAIL FREIGHT
INTERCHANGE**

Drawing Title
**JUNCTION 17 - B581 /
HINCKLEY ROAD / NEW
ROAD
PROPOSED SIGNALS**

Drawn:	AJ Oakes	Reviewed:	Malcolm Ash
BWB Ref:	NTT 2814	Date:	05.03.21
		Scale@A3:	1:500


Drawing Status
PRELIMINARY

Project - Originator - Zone - Level - Type - Role - Number
HRF-BWB-GEN-XX-DR-TR-104

Status	Rev
S2	P2

IMPORTANT:

Preliminary general arrangement only. Subject to Capacity Assessment, Topographical Survey, Safety Audits, Detailed Design, Land Constraints and any affected Utilities.
All highway and land boundaries need to be confirmed.

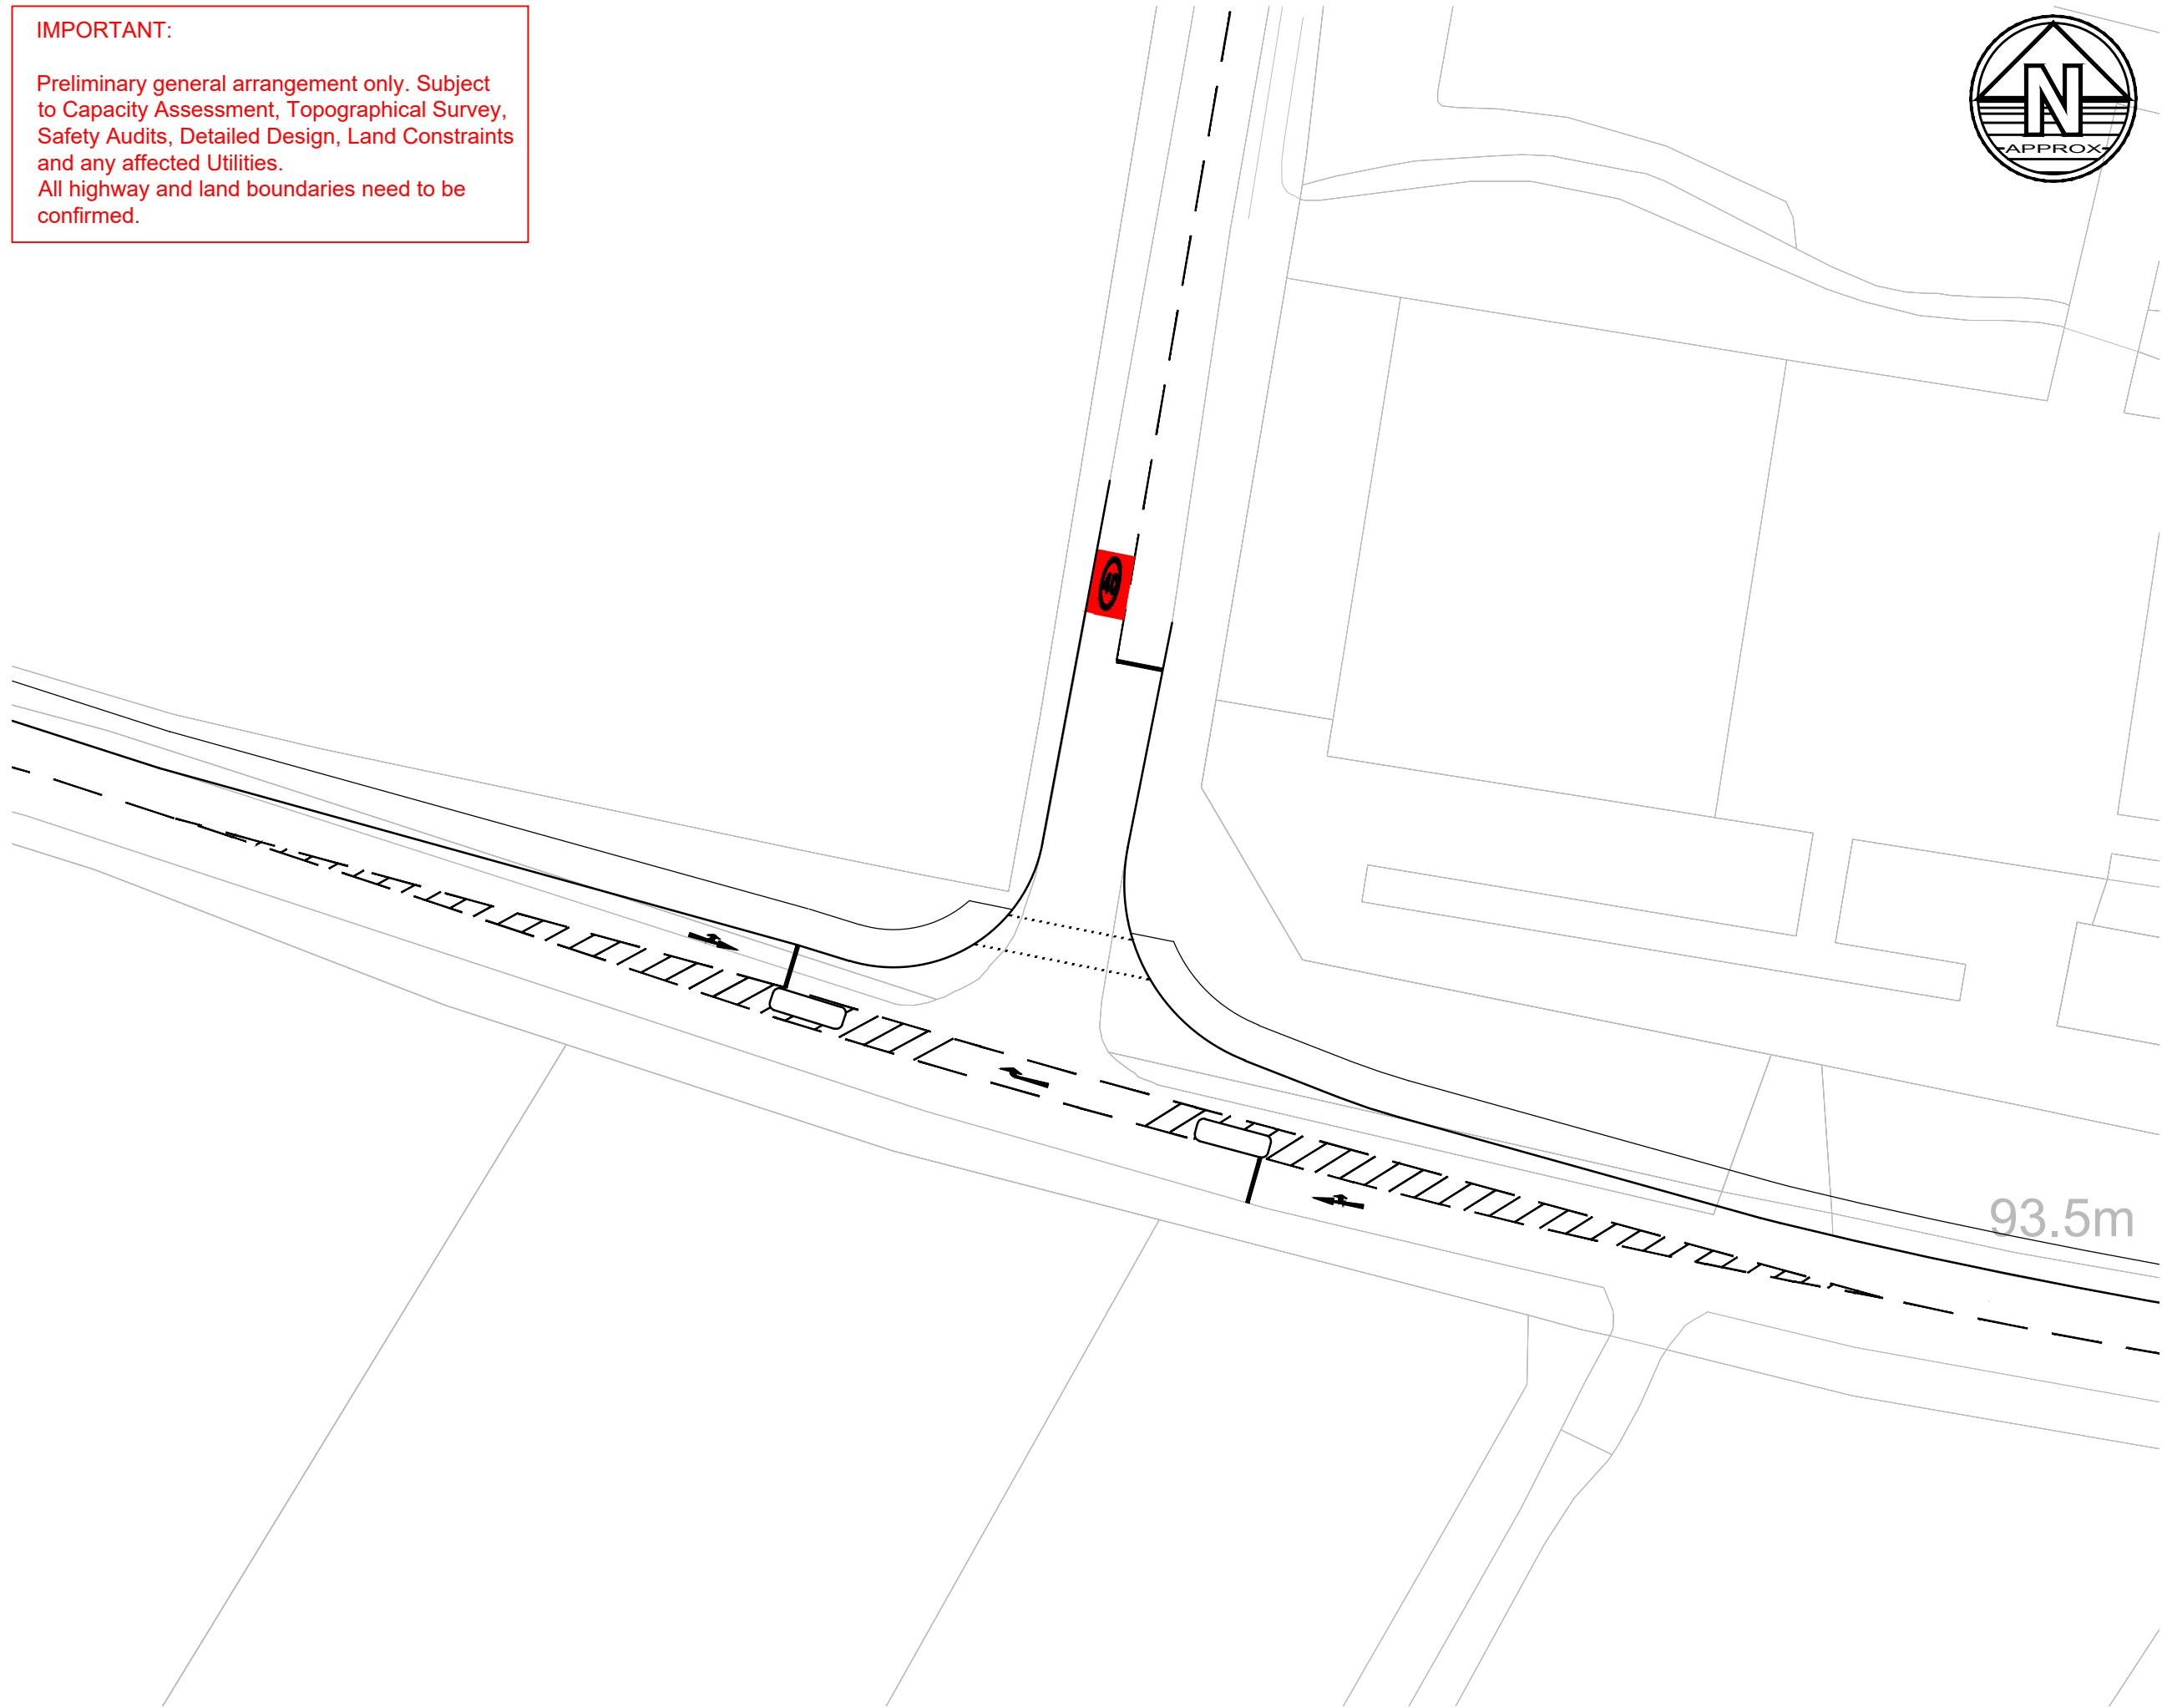

- Notes**
1. Do not scale this drawing. All dimensions must be checked/ verified on site. If in doubt ask.
 2. This drawing is to be read in conjunction with all relevant architects, engineers and specialists drawings and specifications.
 3. All dimensions in millimetres unless noted otherwise. All levels in metres unless noted otherwise.
 4. Any discrepancies noted on site are to be reported to the engineer immediately.



Legend

Rev	Date	Details of issue / revision	Dwn	Rev
P1	16.06.21	PRELIMINARY ISSUE	AJ	MA

Issues & Revisions

BWB
CONSULTANCY | ENVIRONMENT
INFRASTRUCTURE | BUILDINGS

- Birmingham | 0121 233 3322
- Leeds | 0113 233 8000
- London | 020 7234 9122
- Manchester | 0161 233 4260
- Nottingham | 0115 924 1100

www.bwbconsulting.com

Client
**TRITAX SYMMETRY
(HINCKLEY) LIMITED**

Project Title
**HINCKLEY RAIL FREIGHT
INTERCHANGE**

Drawing Title
**JUNCTION 19 - B4669 /
STANTON LANE
PROPOSED MITIGATION**

Drawn:	AJ Oakes	Reviewed:	Malcolm Ash
BWB Ref:	NTT 2814	Date:	16.06.21
Scale:	A3	Scale:	1:1000
Drawing Status			
PRELIMINARY			
Project - Originator - Zone - Level - Type - Role - Number	Status	Rev	
HRF-BWB-GEN-XX-DR-TR-109	S2	P1	

IMPORTANT:
 Preliminary general arrangement only. Subject to Capacity Assessment, Topographical Survey, Safety Audits, Detailed Design, Land Constraints and any affected Utilities.
 All highway and land boundaries need to be confirmed.



- Notes**
1. Do not scale this drawing. All dimensions must be checked/ verified on site. If in doubt ask.
 2. This drawing is to be read in conjunction with all relevant architects, engineers and specialists drawings and specifications.
 3. All dimensions in millimetres unless noted otherwise. All levels in metres unless noted otherwise.
 4. Any discrepancies noted on site are to be reported to the engineer immediately.



Rev	Date	Details of issue / revision	Drw	Rev
P03	24.10.22	Traffic calming scheme revised	AJ	MA
P02	12.08.21	Traffic calming scheme revised	AJ	MA
P01	13.04.21	Preliminary Issue	AJ	MA

Issues & Revisions

Birmingham | 0121 233 3322
 Leeds | 0113 233 8000
 London | 020 7407 3879
 Manchester | 0161 233 4260
 Nottingham | 0115 924 1100
www.bwbconsulting.com

Client
TRITAX SYMMETRY (HINCKLEY) LIMITED

Project Title
HINCKLEY NATIONAL RAIL FREIGHT INTERCHANGE

Drawing Title
POTENTIAL STANTON LANE TRAFFIC CALMING SCHEME

Regulation:	Document:
Drawn: AJ Oakes	Reviewed: Malcolm Ash
BWB Ref: NTT2814	Date: 13.04.21 Scale@A1: As Shown


FOR INFORMATION

Project - Originator - Zone - Level - Type - Role - Number	Status	Rev
HRF-BWB-GEN-XX-DR-TR-110	S2	P03


IMPORTANT:
 Preliminary general arrangement only. Subject to Capacity Assessment, Topographical Survey, Safety Audits, Detailed Design, Land Constraints and any affected Utilities.
 All highway and land boundaries need to be confirmed.



- Notes**
1. Do not scale this drawing. All dimensions must be checked/ verified on site. If in doubt ask.
 2. This drawing is to be read in conjunction with all relevant architects, engineers and specialists drawings and specifications.
 3. All dimensions in millimetres unless noted otherwise. All levels in metres unless noted otherwise.
 4. Any discrepancies noted on site are to be reported to the engineer immediately.

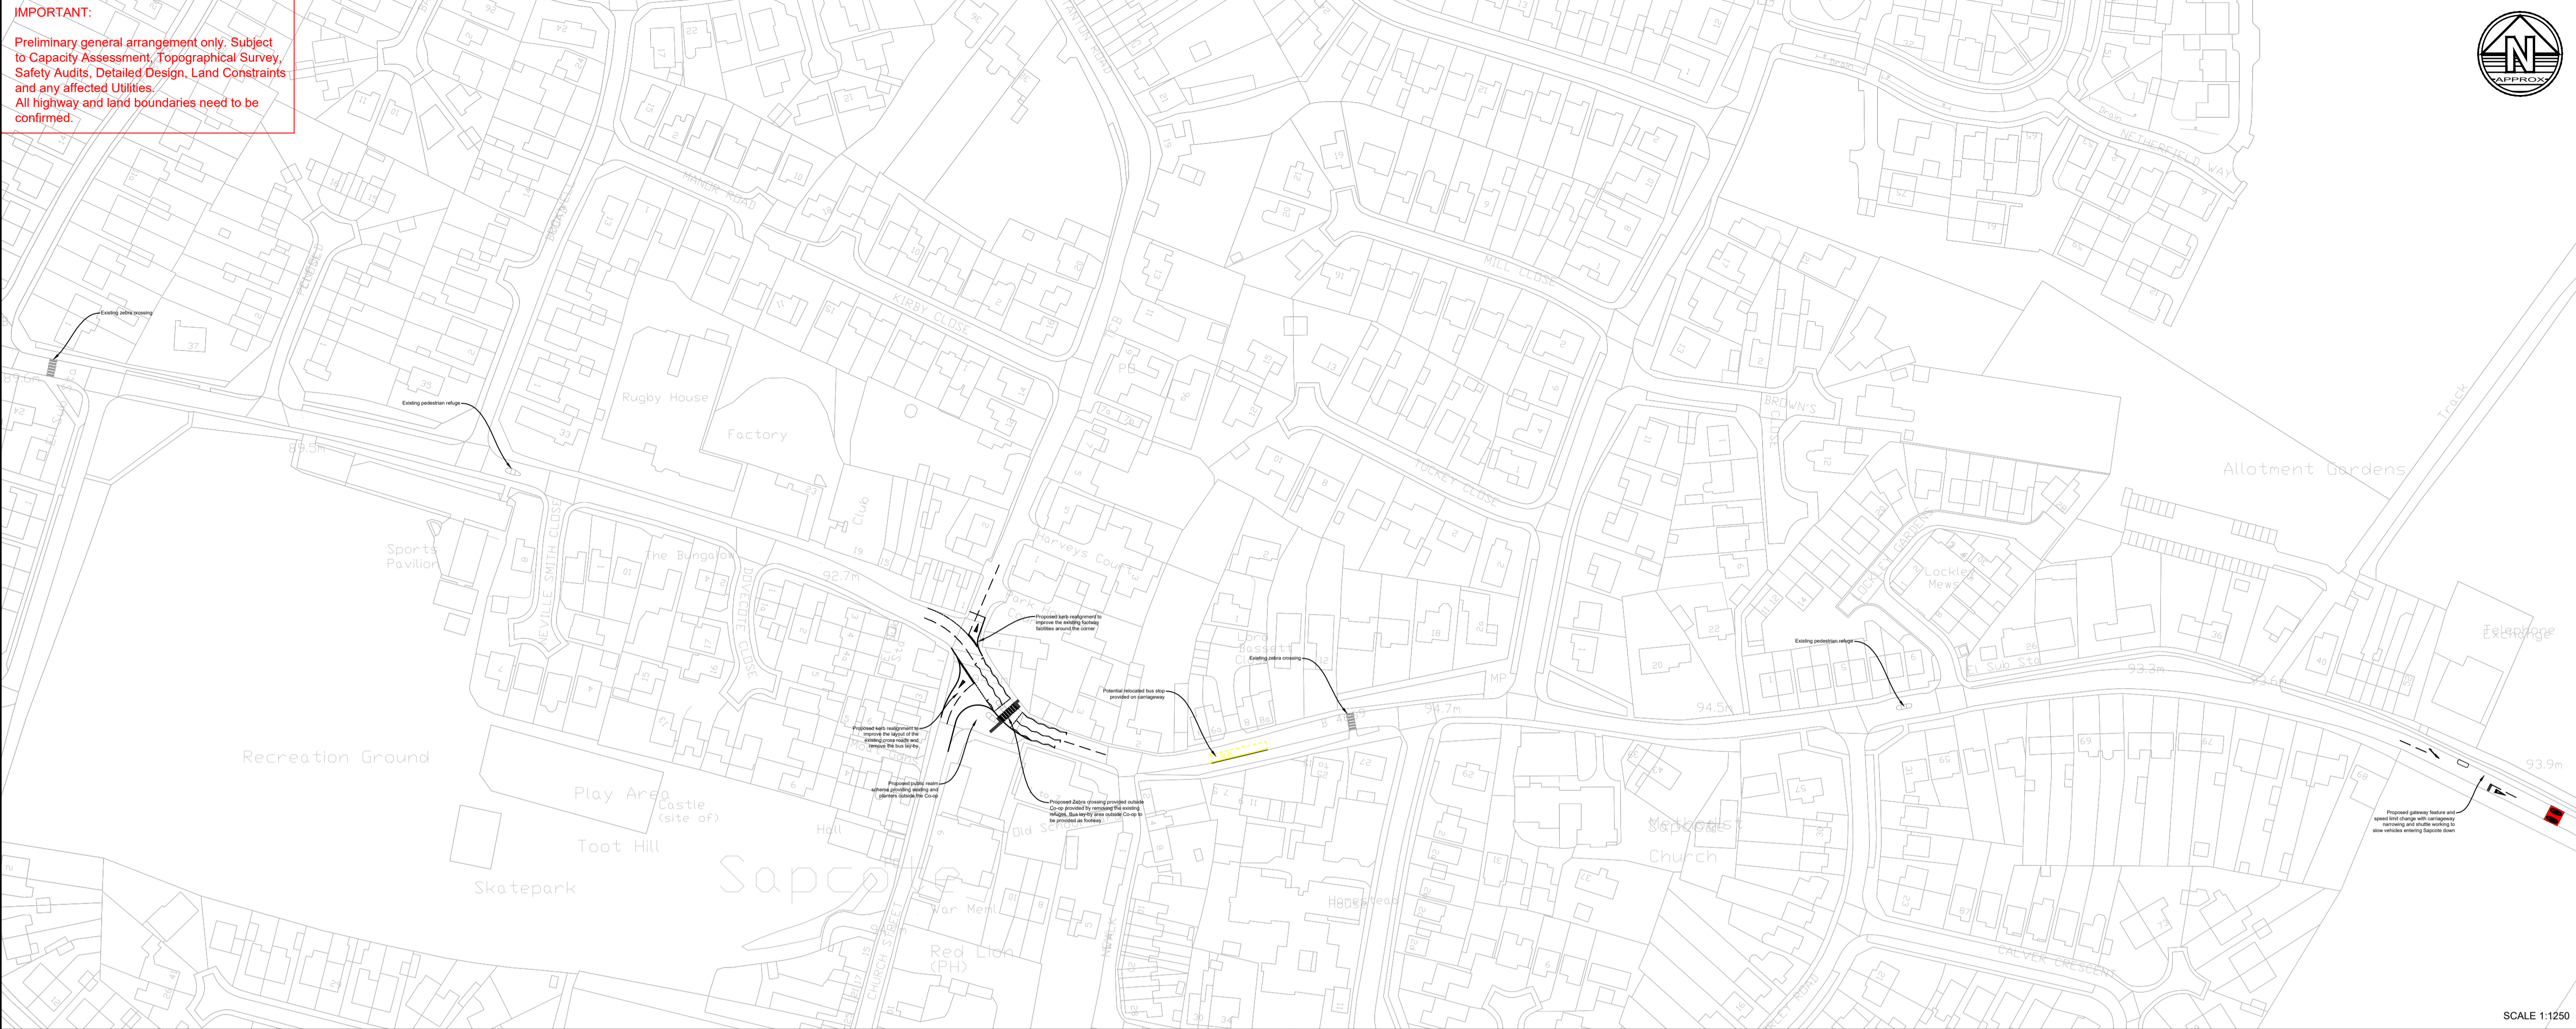

SCALE 1:1250

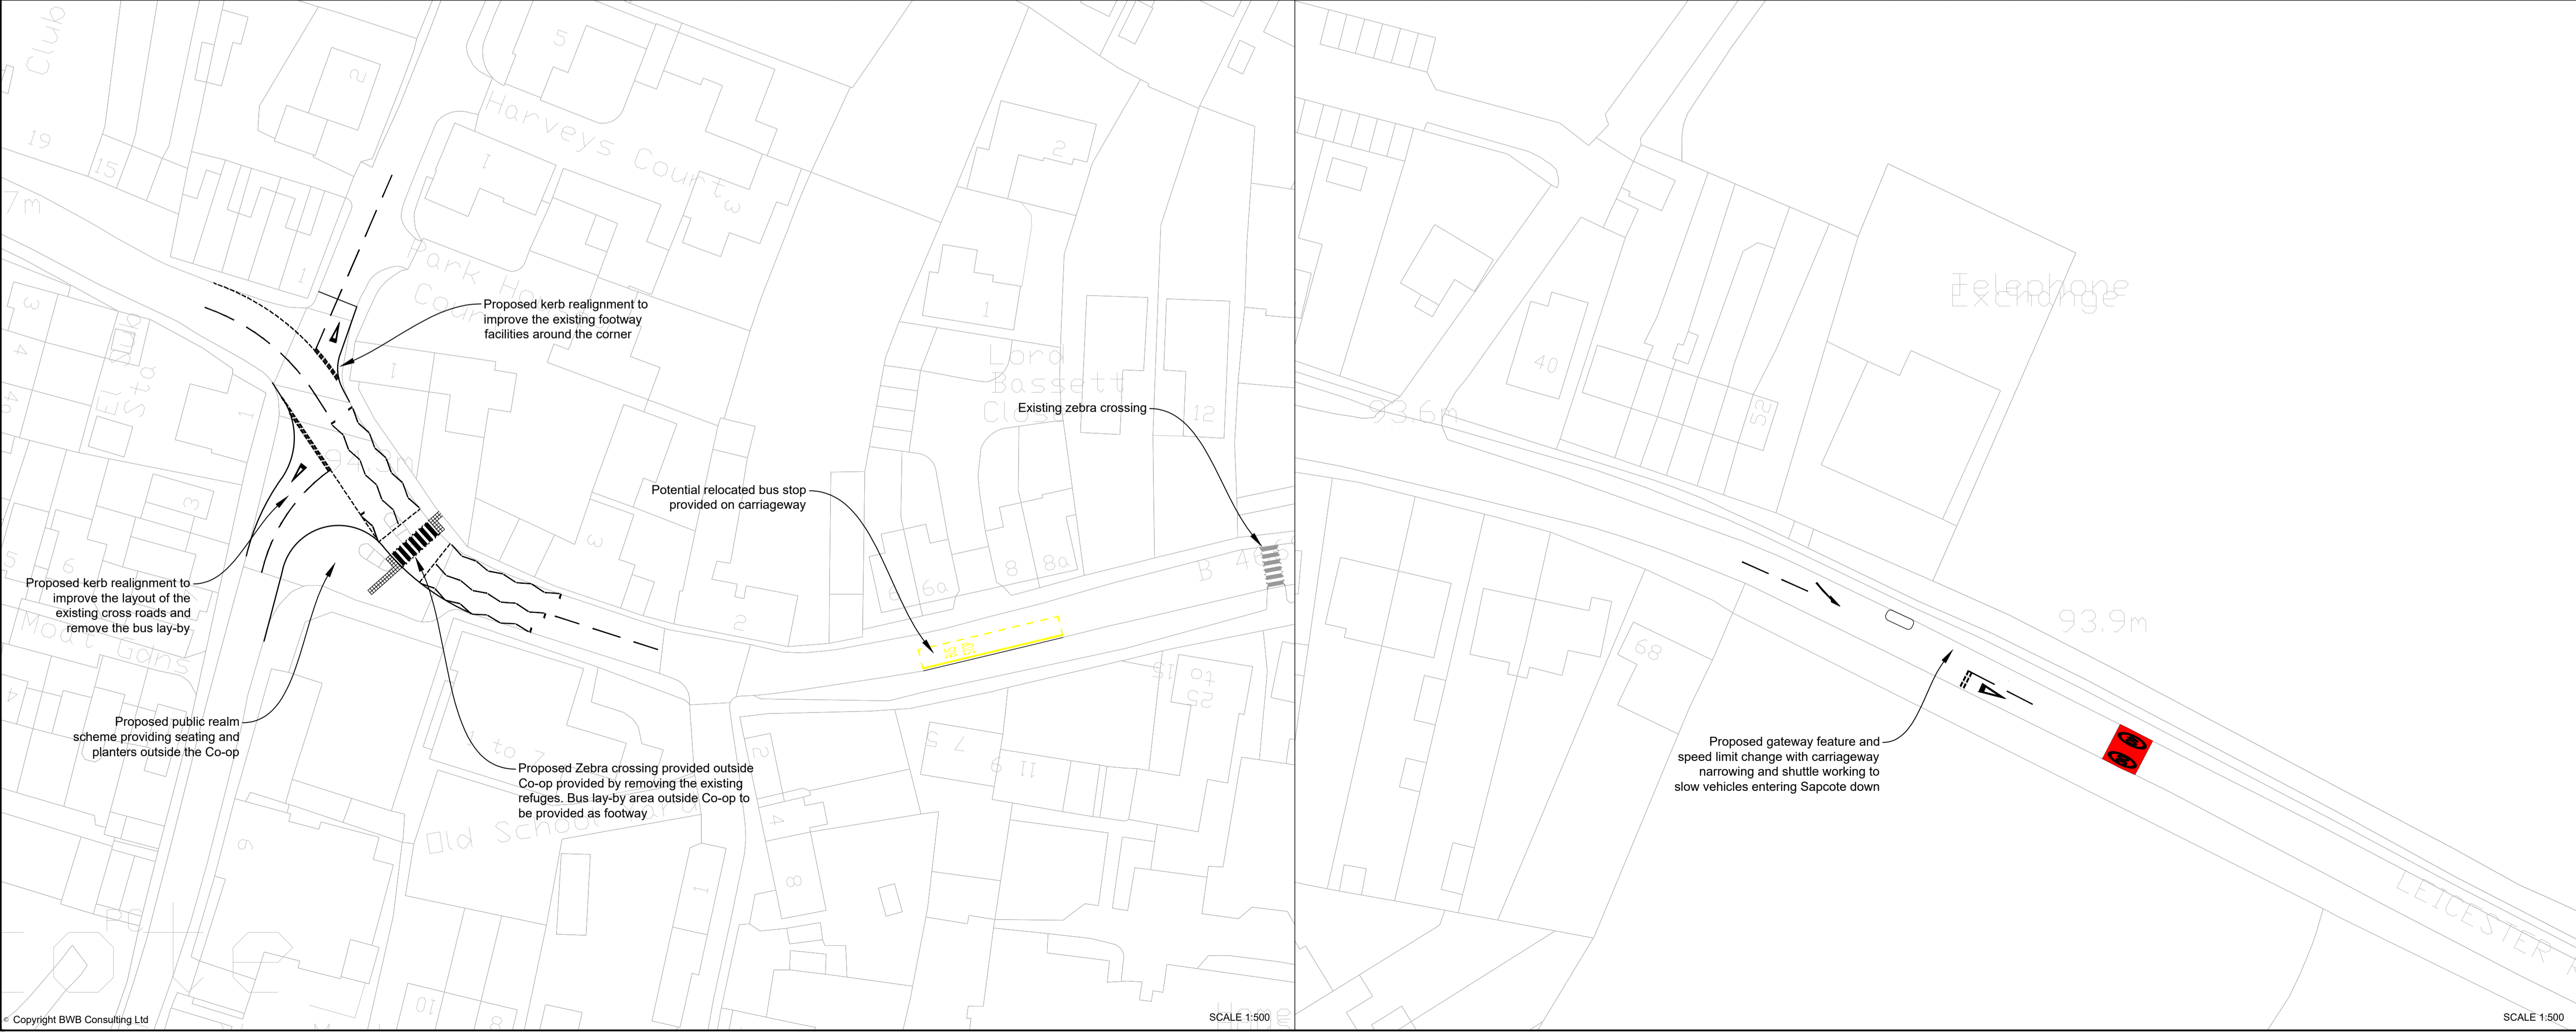

SCALE 1:500

SCALE 1:500

Rev	Date	Details of issue / revision	Drw	Rev
P02	12.08.21	Revised scheme to include new zebra crossing	AJ	MA
P01	13.04.21	Preliminary Issue	AJ	MA

Issues & Revisions

BWB
 A GAF GROUP COMPANY

Birmingham | 0121 233 3322
 Leeds | 0113 233 8000
 London | 020 7407 3879
 Manchester | 0161 233 4260
 Nottingham | 0115 924 1100
www.bwbconsulting.com

Client
TRITAX SYMMETRY (HINCKLEY) LIMITED

Project Title
HINCKLEY NATIONAL RAIL FREIGHT INTERCHANGE

Drawing Title
POTENTIAL B4669 LEICESTER ROAD TRAFFIC CALMING SCHEME


Regulation	Document
Drawn: AJ Oakes	Reviewed: Malcolm Ash
BWB Ref: NTT2814	Date: 13.04.21 Scale@A1: As Shown

FOR INFORMATION

Project - Originator - Zone - Level - Type - Role - Number	Status	Rev
HRF-BWB-GEN-XX-DR-TR-111	S2	P02

IMPORTANT:

Preliminary general arrangement only. Subject to Capacity Assessment, Topographical Survey, Safety Audits, Detailed Design, Land Constraints and any affected Utilities.
All highway and land boundaries need to be confirmed.

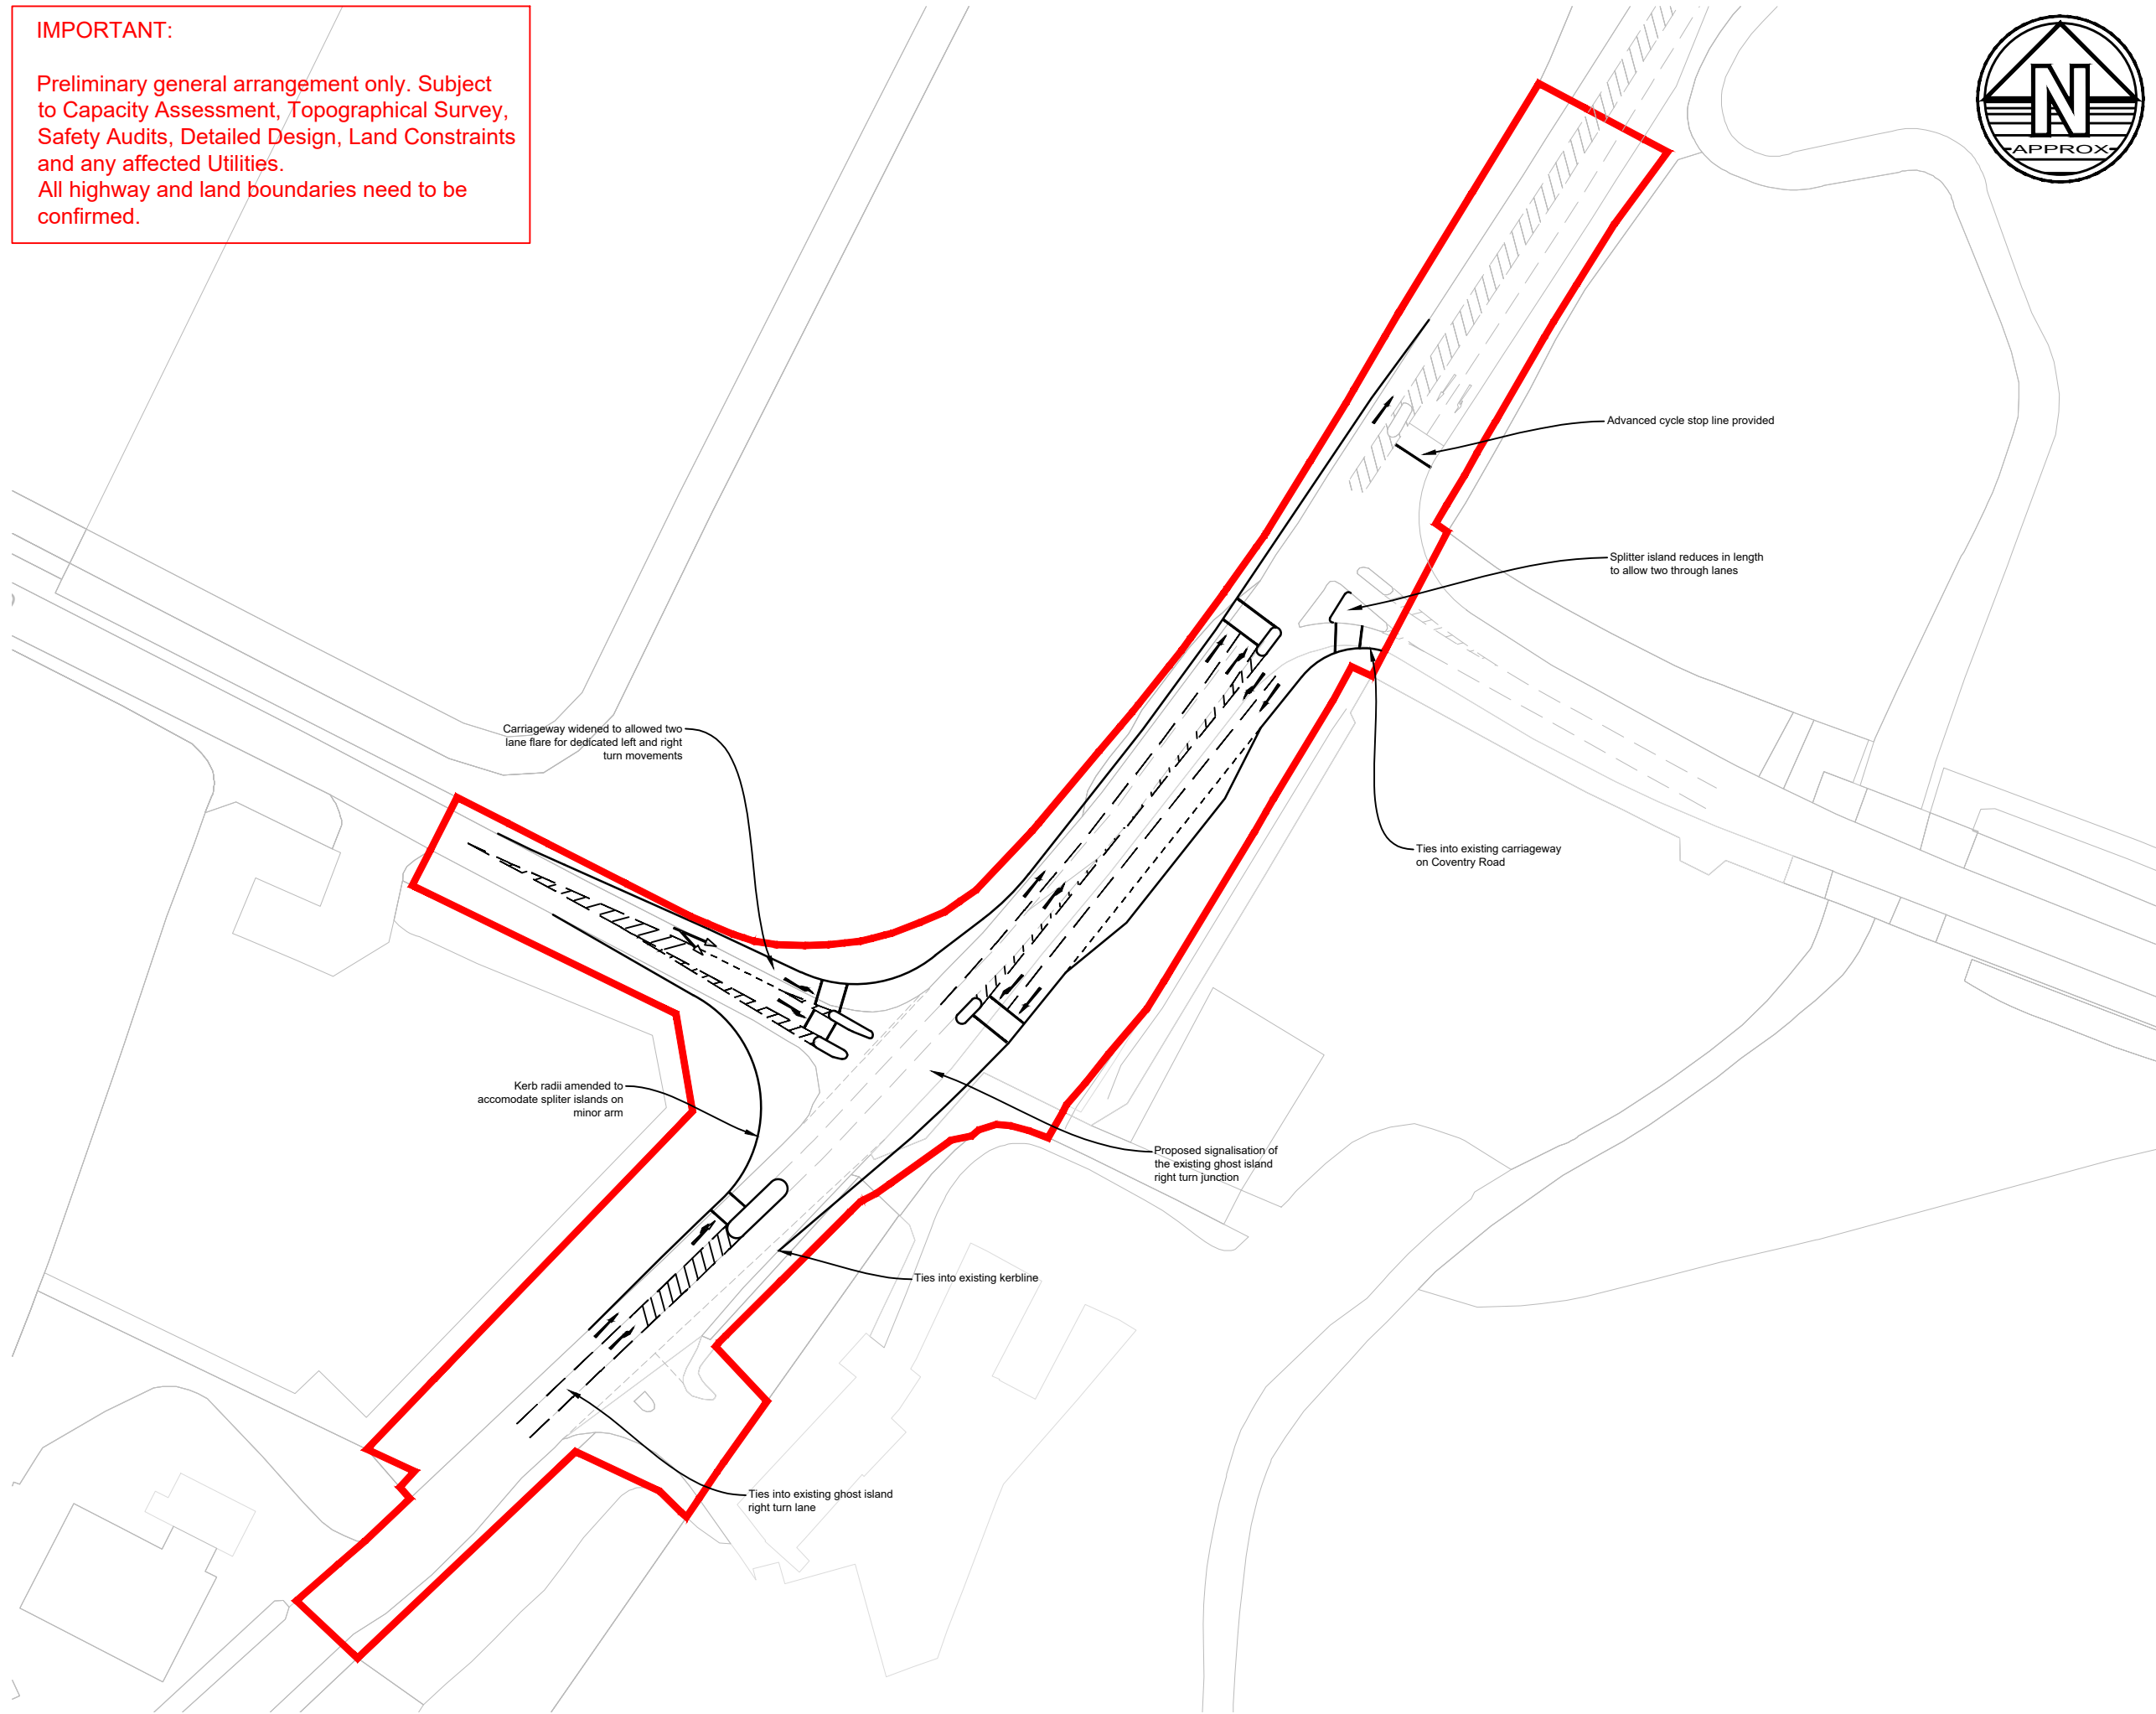

- Notes**
1. Do not scale this drawing. All dimensions must be checked/ verified on site. If in doubt ask.
 2. This drawing is to be read in conjunction with all relevant architects, engineers and specialists drawings and specifications.
 3. All dimensions in millimetres unless noted otherwise. All levels in metres unless noted otherwise.
 4. Any discrepancies noted on site are to be reported to the engineer immediately.



Legend

Rev	Date	Details of issue / revision	Dwn	Rev
P2	06.10.22	PROPOSED LAYOUT AMENDED	AJ	MA
P1	16.06.21	PRELIMINARY ISSUE	AJ	MA

Issues & Revisions

BWB
CONSULTANCY | ENVIRONMENT
INFRASTRUCTURE | BUILDINGS

- Birmingham | 0121 233 3322
- Leeds | 0113 233 8000
- London | 020 7234 9122
- Manchester | 0161 233 4260
- Nottingham | 0115 924 1100

www.bwbconsulting.com

Client
**TRITAX SYMMETRY
(HINCKLEY) LIMITED**


Project Title
**HINCKLEY RAIL FREIGHT
INTERCHANGE**

Drawing Title
**JUNCTION 21 - B4114 /
B581 BROUGHTON ROAD
PROPOSED MITIGATION**


Drawn:	AJ Oakes	Reviewed:	Malcolm Ash
BWB Ref:	NTT 2814	Date:	16.06.21
Scale:	A3	Scale:	1:1000
Drawing Status			
PRELIMINARY			
Project - Originator - Zone - Level - Type - Role - Number	Status	Rev	
HRF-BWB-GEN-XX-DR-TR-113	S2	P2	

IMPORTANT:

Preliminary general arrangement only. Subject to Capacity Assessment, Topographical Survey, Safety Audits, Detailed Design, Land Constraints and any affected Utilities.
All highway and land boundaries need to be confirmed.

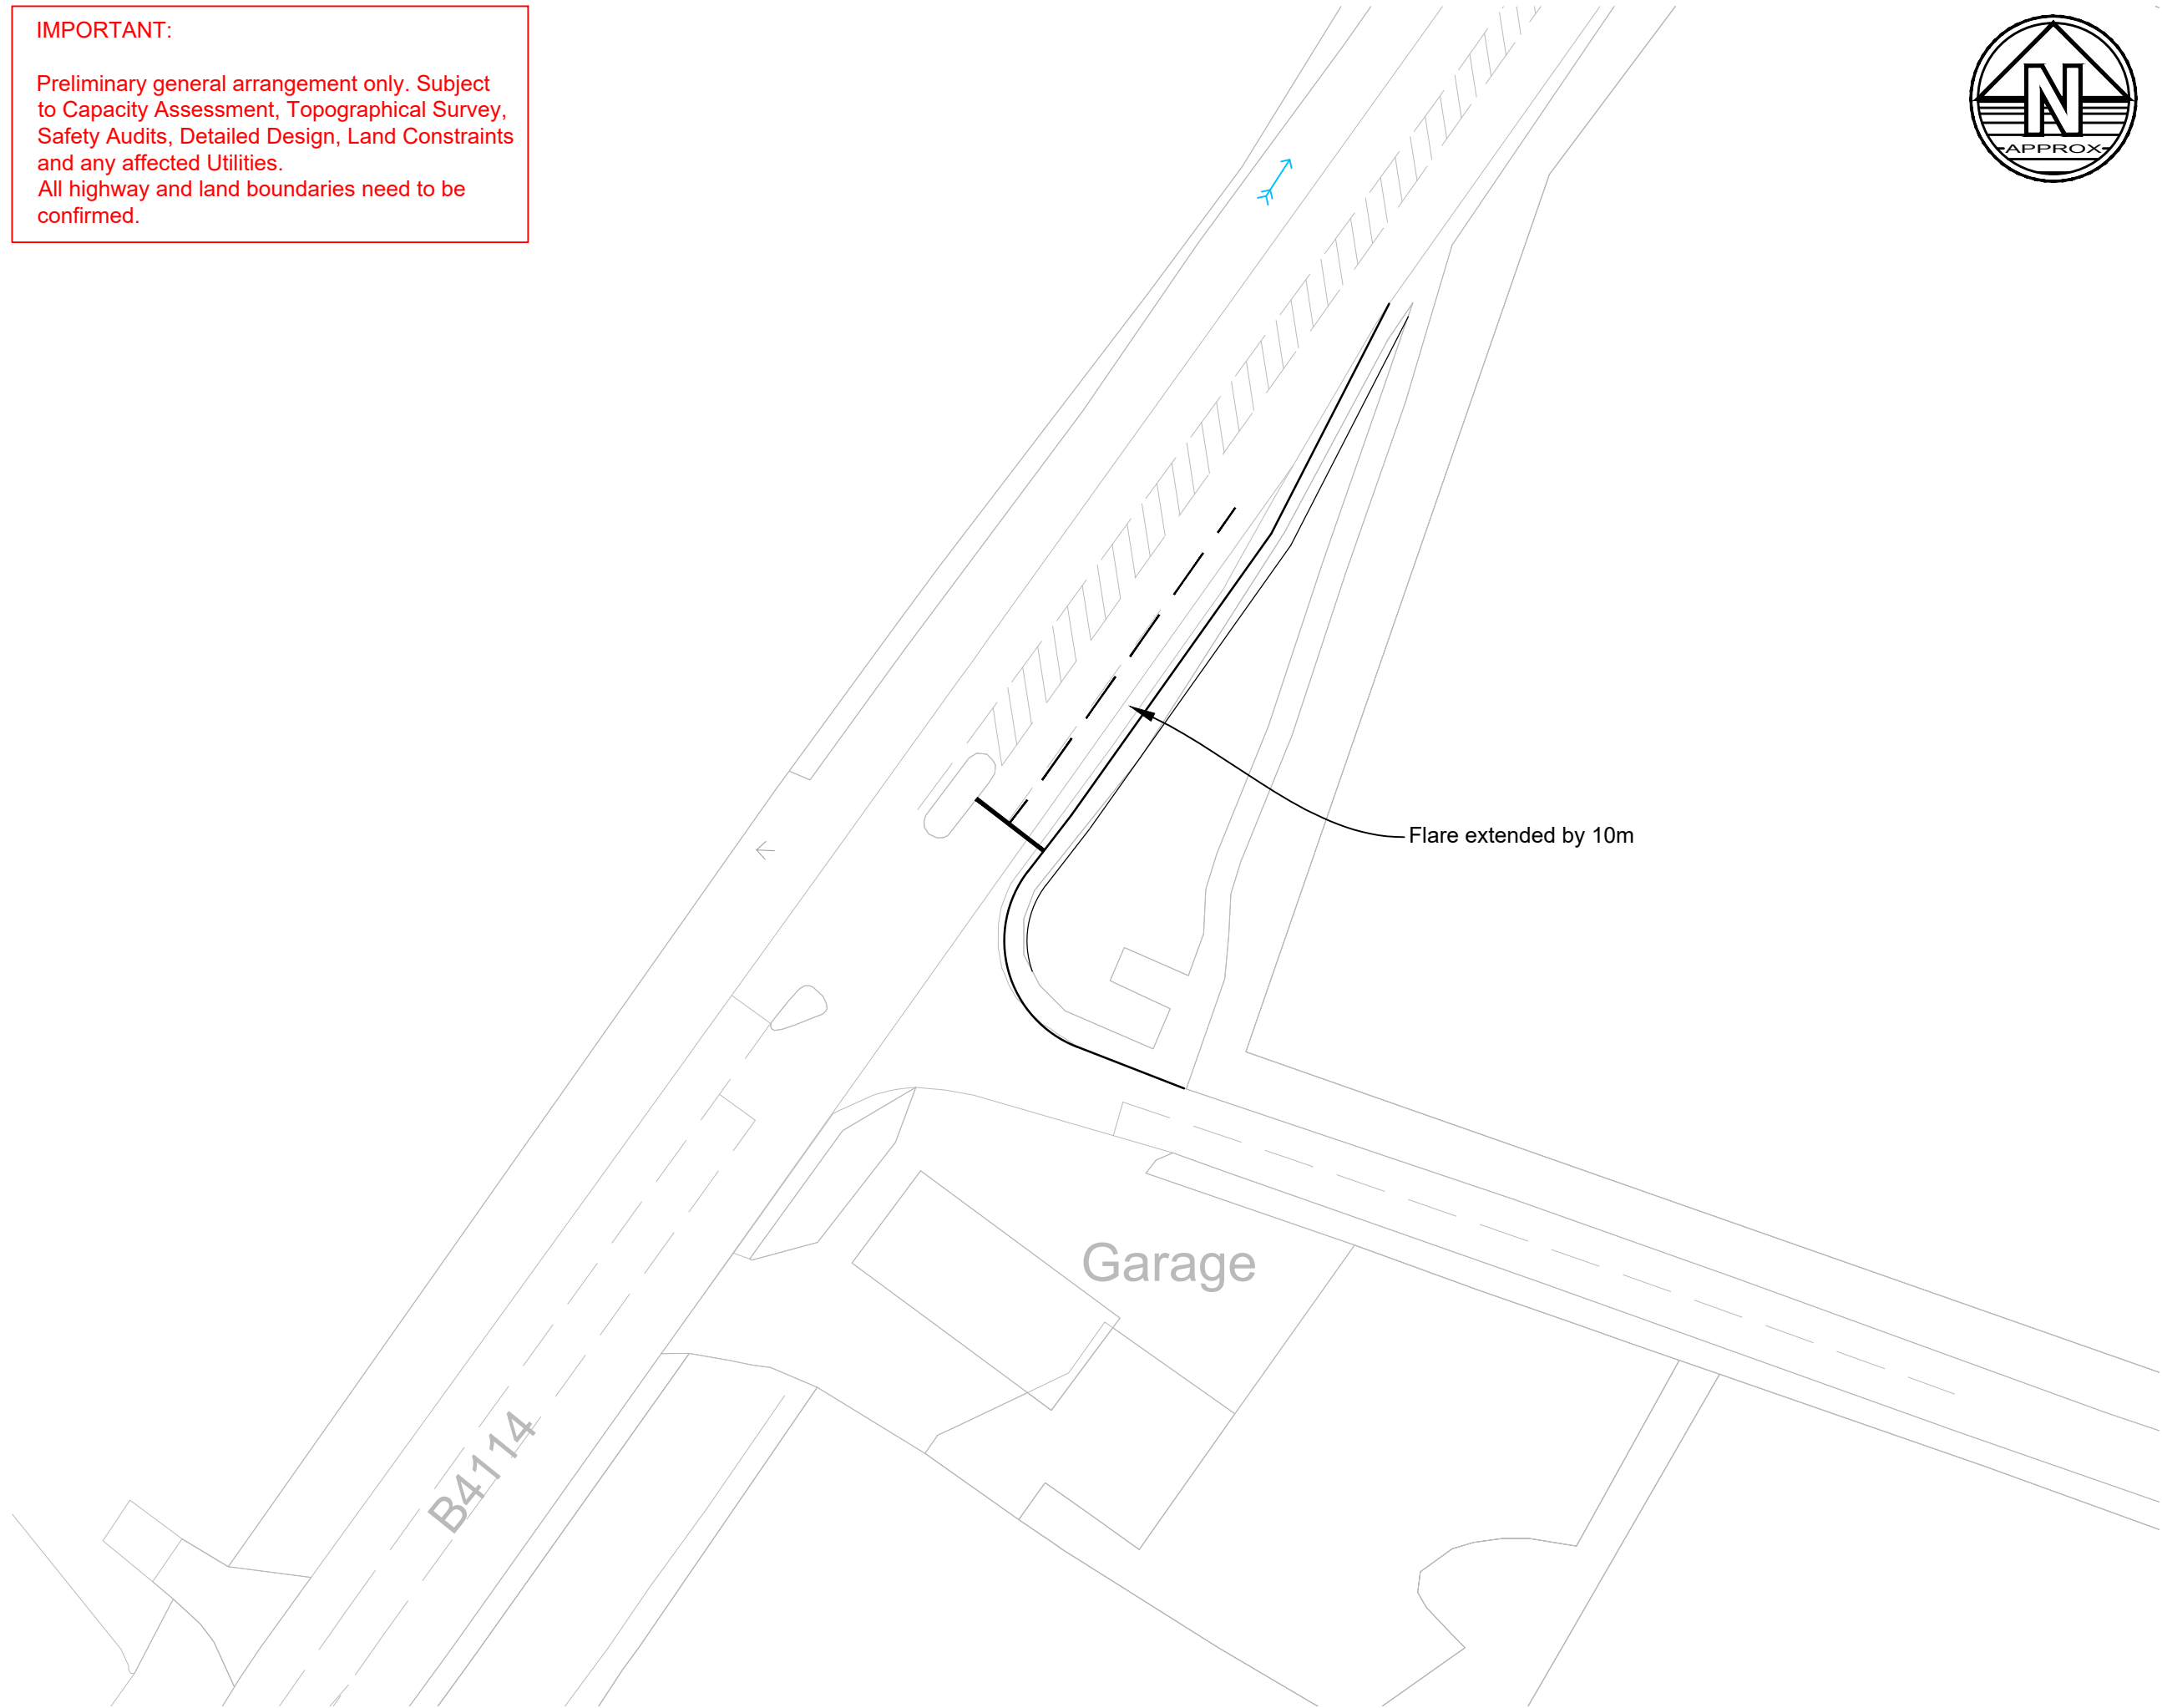

- Notes**
1. Do not scale this drawing. All dimensions must be checked/ verified on site. If in doubt ask.
 2. This drawing is to be read in conjunction with all relevant architects, engineers and specialists drawings and specifications.
 3. All dimensions in millimetres unless noted otherwise. All levels in metres unless noted otherwise.
 4. Any discrepancies noted on site are to be reported to the engineer immediately.

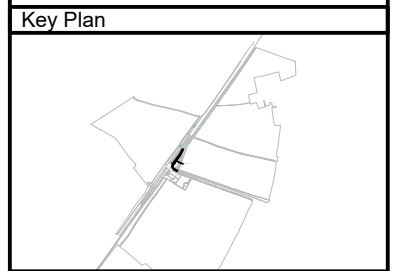

Legend

Rev	Date	Details of issue / revision	Dwn	Rev
P1	05.03.21	PRELIMINARY ISSUE	AJ	MA

Issues & Revisions

CONSULTANCY | ENVIRONMENT
INFRASTRUCTURE | BUILDINGS

Client: **TRITAX SYMMETRY (HINCKLEY) LIMITED**

Project Title: **HINCKLEY RAIL FREIGHT INTERCHANGE**

Drawing Title: **JUNCTION 50 - COVENTRY ROAD / CROFT ROAD PROPOSED MITIGATION**

Drawn: AJ Oakes | Reviewed: Malcolm Ash

BWB Ref: NTT 2814 | Date: 05.03.21 | Scale@A3: 1:500


Drawing Status: **PRELIMINARY**

Project - Originator - Zone - Level - Type - Role - Number: **HRF-BWB-GEN-XX-DR-TR-107** | Status: **S2** | Rev: **P1**

© Copyright BWB Consulting Ltd

IMPORTANT:

Preliminary general arrangement only. Subject to Capacity Assessment, Topographical Survey, Safety Audits, Detailed Design, Land Constraints and any affected Utilities.
All highway and land boundaries need to be confirmed.

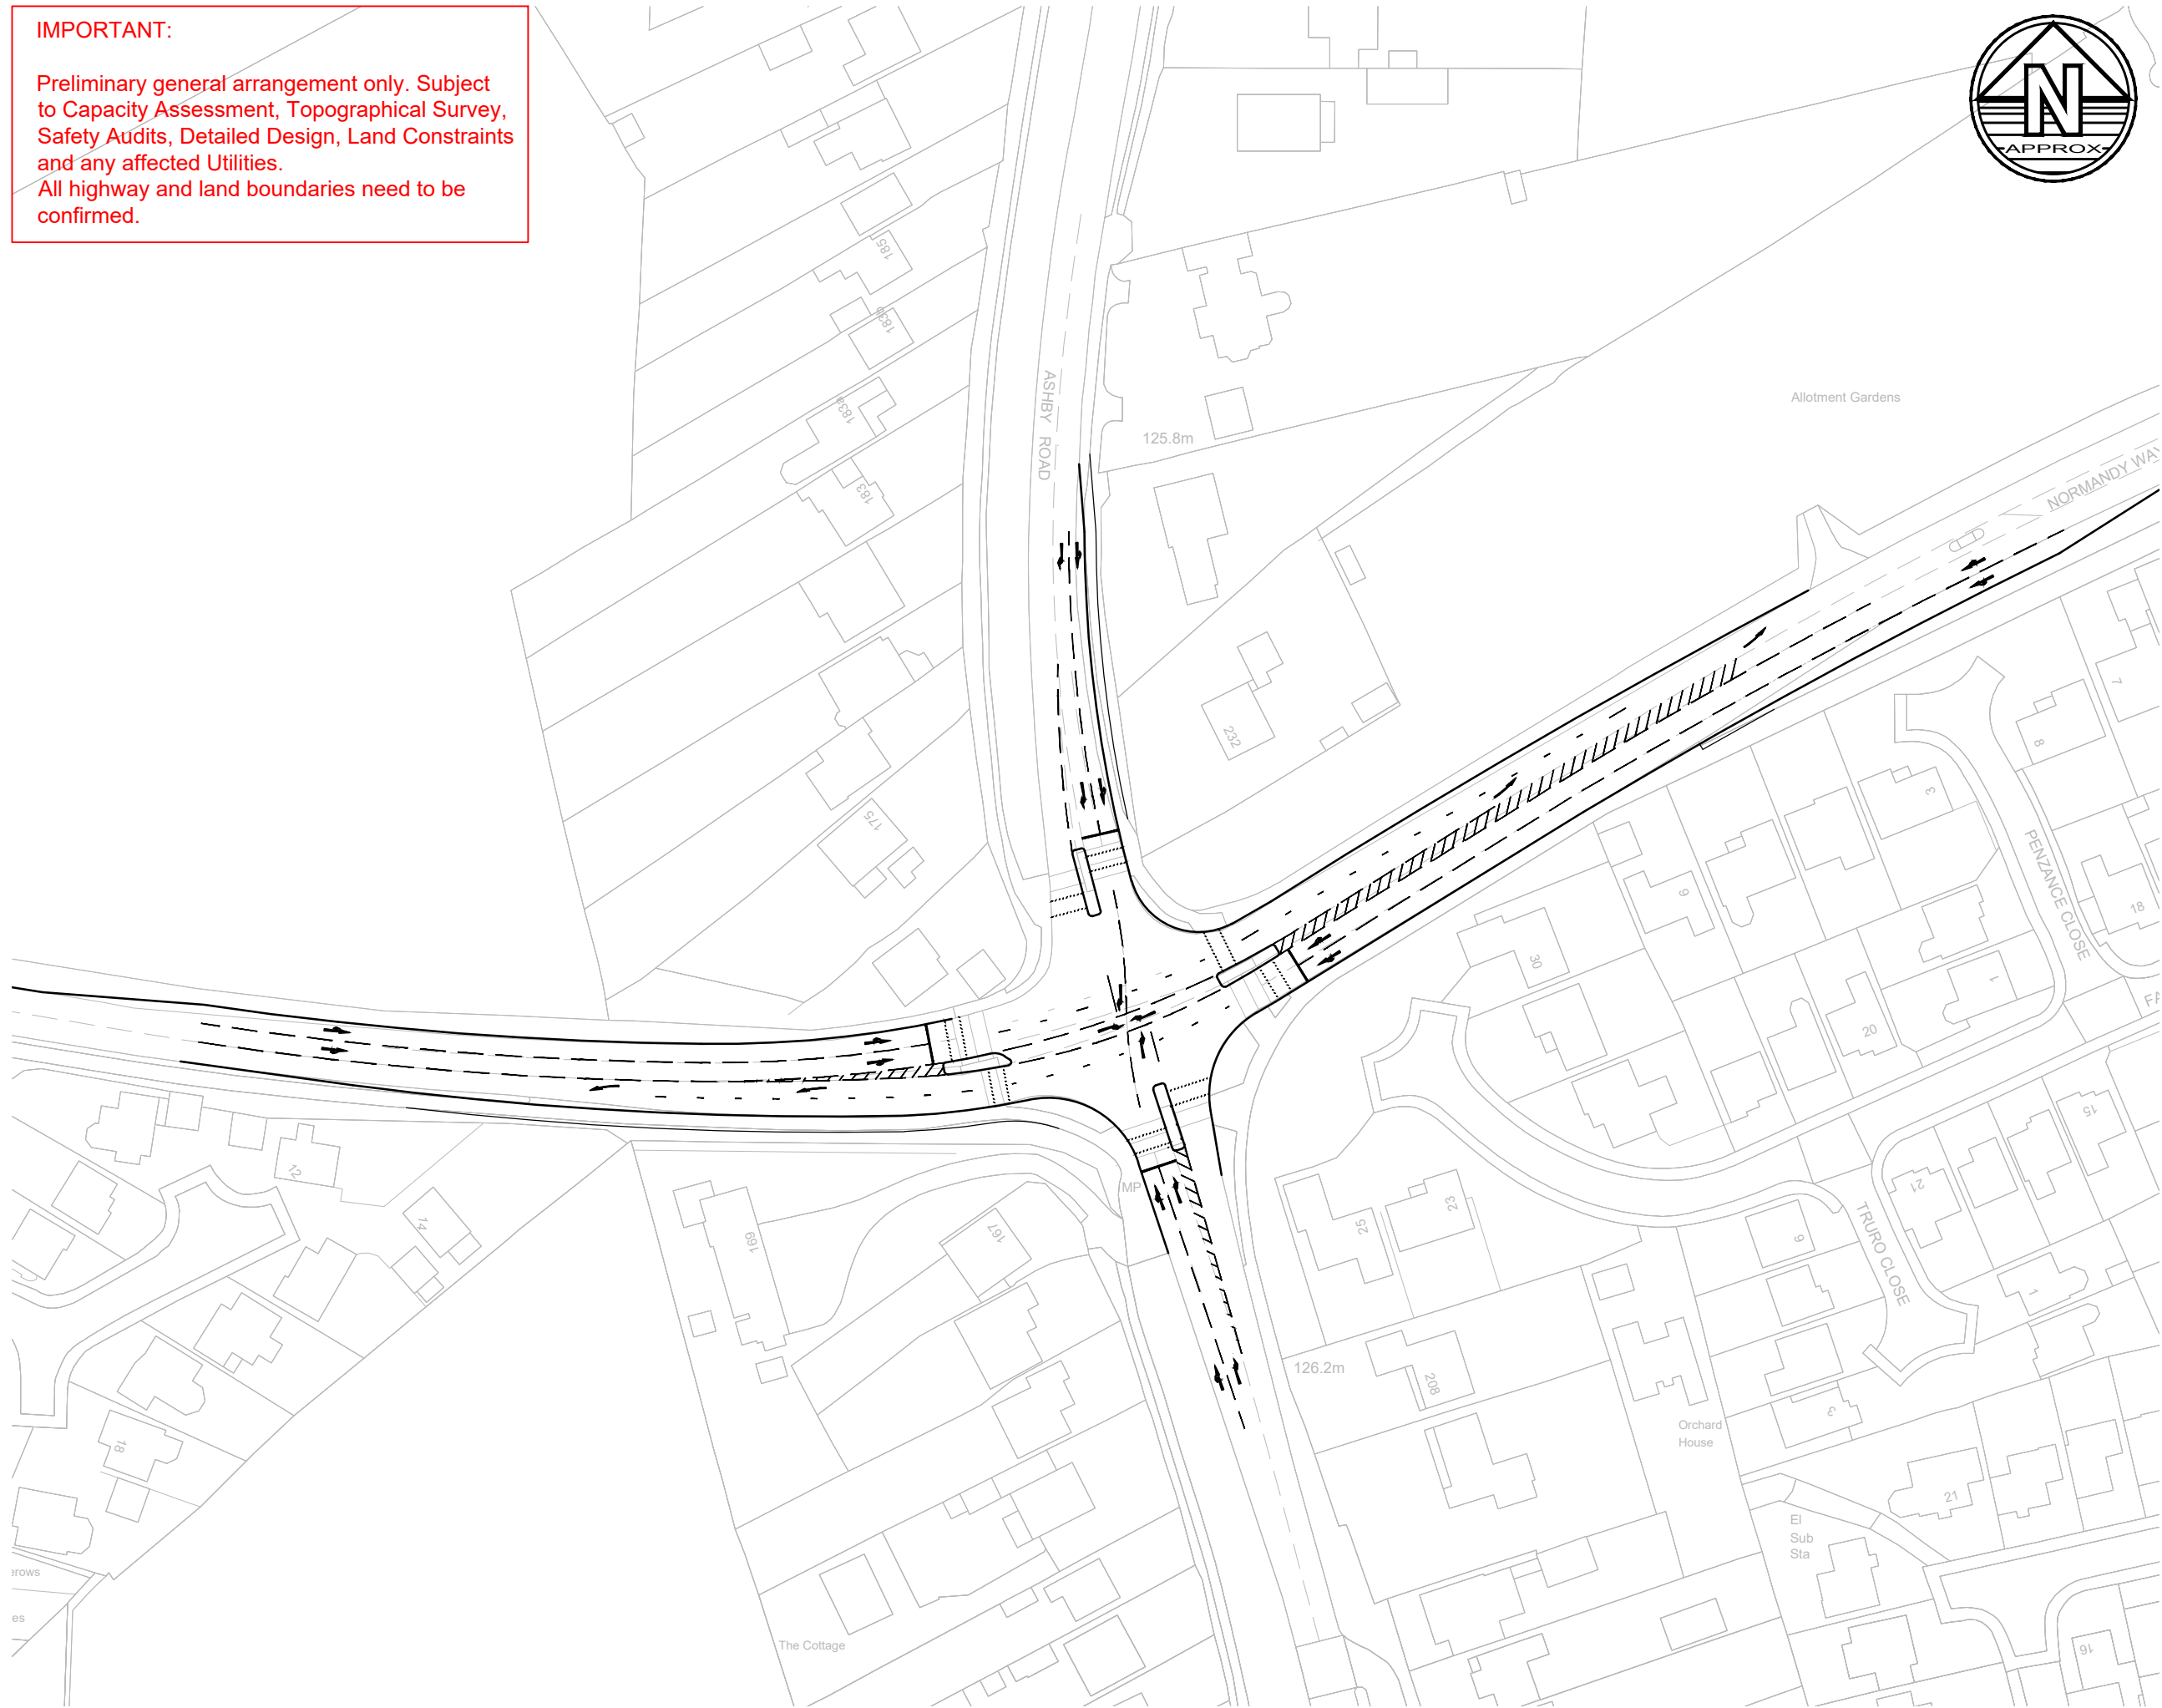

- Notes**
1. Do not scale this drawing. All dimensions must be checked/ verified on site. If in doubt ask.
 2. This drawing is to be read in conjunction with all relevant architects, engineers and specialists drawings and specifications.
 3. All dimensions in millimetres unless noted otherwise. All levels in metres unless noted otherwise.
 4. Any discrepancies noted on site are to be reported to the engineer immediately.



Legend

Rev	Date	Details of issue / revision	Dwn	Rev
P1	16.06.21	PRELIMINARY ISSUE	AJ	MA

Issues & Revisions

BWB
CONSULTANCY | ENVIRONMENT
INFRASTRUCTURE | BUILDINGS

- Birmingham | 0121 233 3322
- Leeds | 0113 233 8000
- London | 020 7234 9122
- Manchester | 0161 233 4260
- Nottingham | 0115 924 1100

www.bwbconsulting.com

Client
**TRITAX SYMMETRY
(HINCKLEY) LIMITED**

Project Title
**HINCKLEY RAIL FREIGHT
INTERCHANGE**

Drawing Title
**JUNCTION 13 - A47
NORMANDY WAY / ASHBY
ROAD PROPOSED MITIGATION
WITH CROSSINGS**

Drawn:	AJ Oakes	Reviewed:	Malcolm Ash
BWB Ref:	NTT 2814	Date:	16.06.21
Scale:	A3	Scale:	1:1000

Drawing Status
PRELIMINARY

Project - Originator - Zone - Level - Type - Role - Number
HRF-BWB-GEN-XX-DR-TR-108a S2 P1

IMPORTANT:

Preliminary general arrangement only. Subject to Capacity Assessment, Topographical Survey, Safety Audits, Detailed Design, Land Constraints and any affected Utilities.
All highway and land boundaries need to be confirmed.



Notes

1. Do not scale this drawing. All dimensions must be checked/ verified on site. If in doubt ask.
2. This drawing is to be read in conjunction with all relevant architects, engineers and specialists drawings and specifications.
3. All dimensions in millimetres unless noted otherwise. All levels in metres unless noted otherwise.
4. Any discrepancies noted on site are to be reported to the engineer immediately.

Key Plan



Legend

Rev	Date	Details of issue / revision	Dwn	Rev
P1	05.03.21	PRELIMINARY ISSUE	AJ	MA

Issues & Revisions

BWB
CONSULTANCY | ENVIRONMENT
INFRASTRUCTURE | BUILDINGS

- Birmingham | 0121 233 3322
- Leeds | 0113 233 8000
- London | 020 7234 9122
- Manchester | 0161 233 4260
- Nottingham | 0115 924 1100

www.bwbconsulting.com

Client
**TRITAX SYMMETRY
(HINCKLEY) LIMITED**


Project Title
**HINCKLEY RAIL FREIGHT
INTERCHANGE**

Drawing Title
**JUNCTION 29 - A47 / THE
COMMON / LEICESTER
ROAD
PROPOSED MITIGATION**

Drawn: AJ Oakes Reviewed: Malcolm Ash
BWB Ref: NTT 2814 Date: 05.03.21 Scale@A3: 1:500

Drawing Status
PRELIMINARY

Project - Originator - Zone - Level - Type - Role - Number Status Rev
HRF-BWB-GEN-XX-DR-TR-105 S2 P1

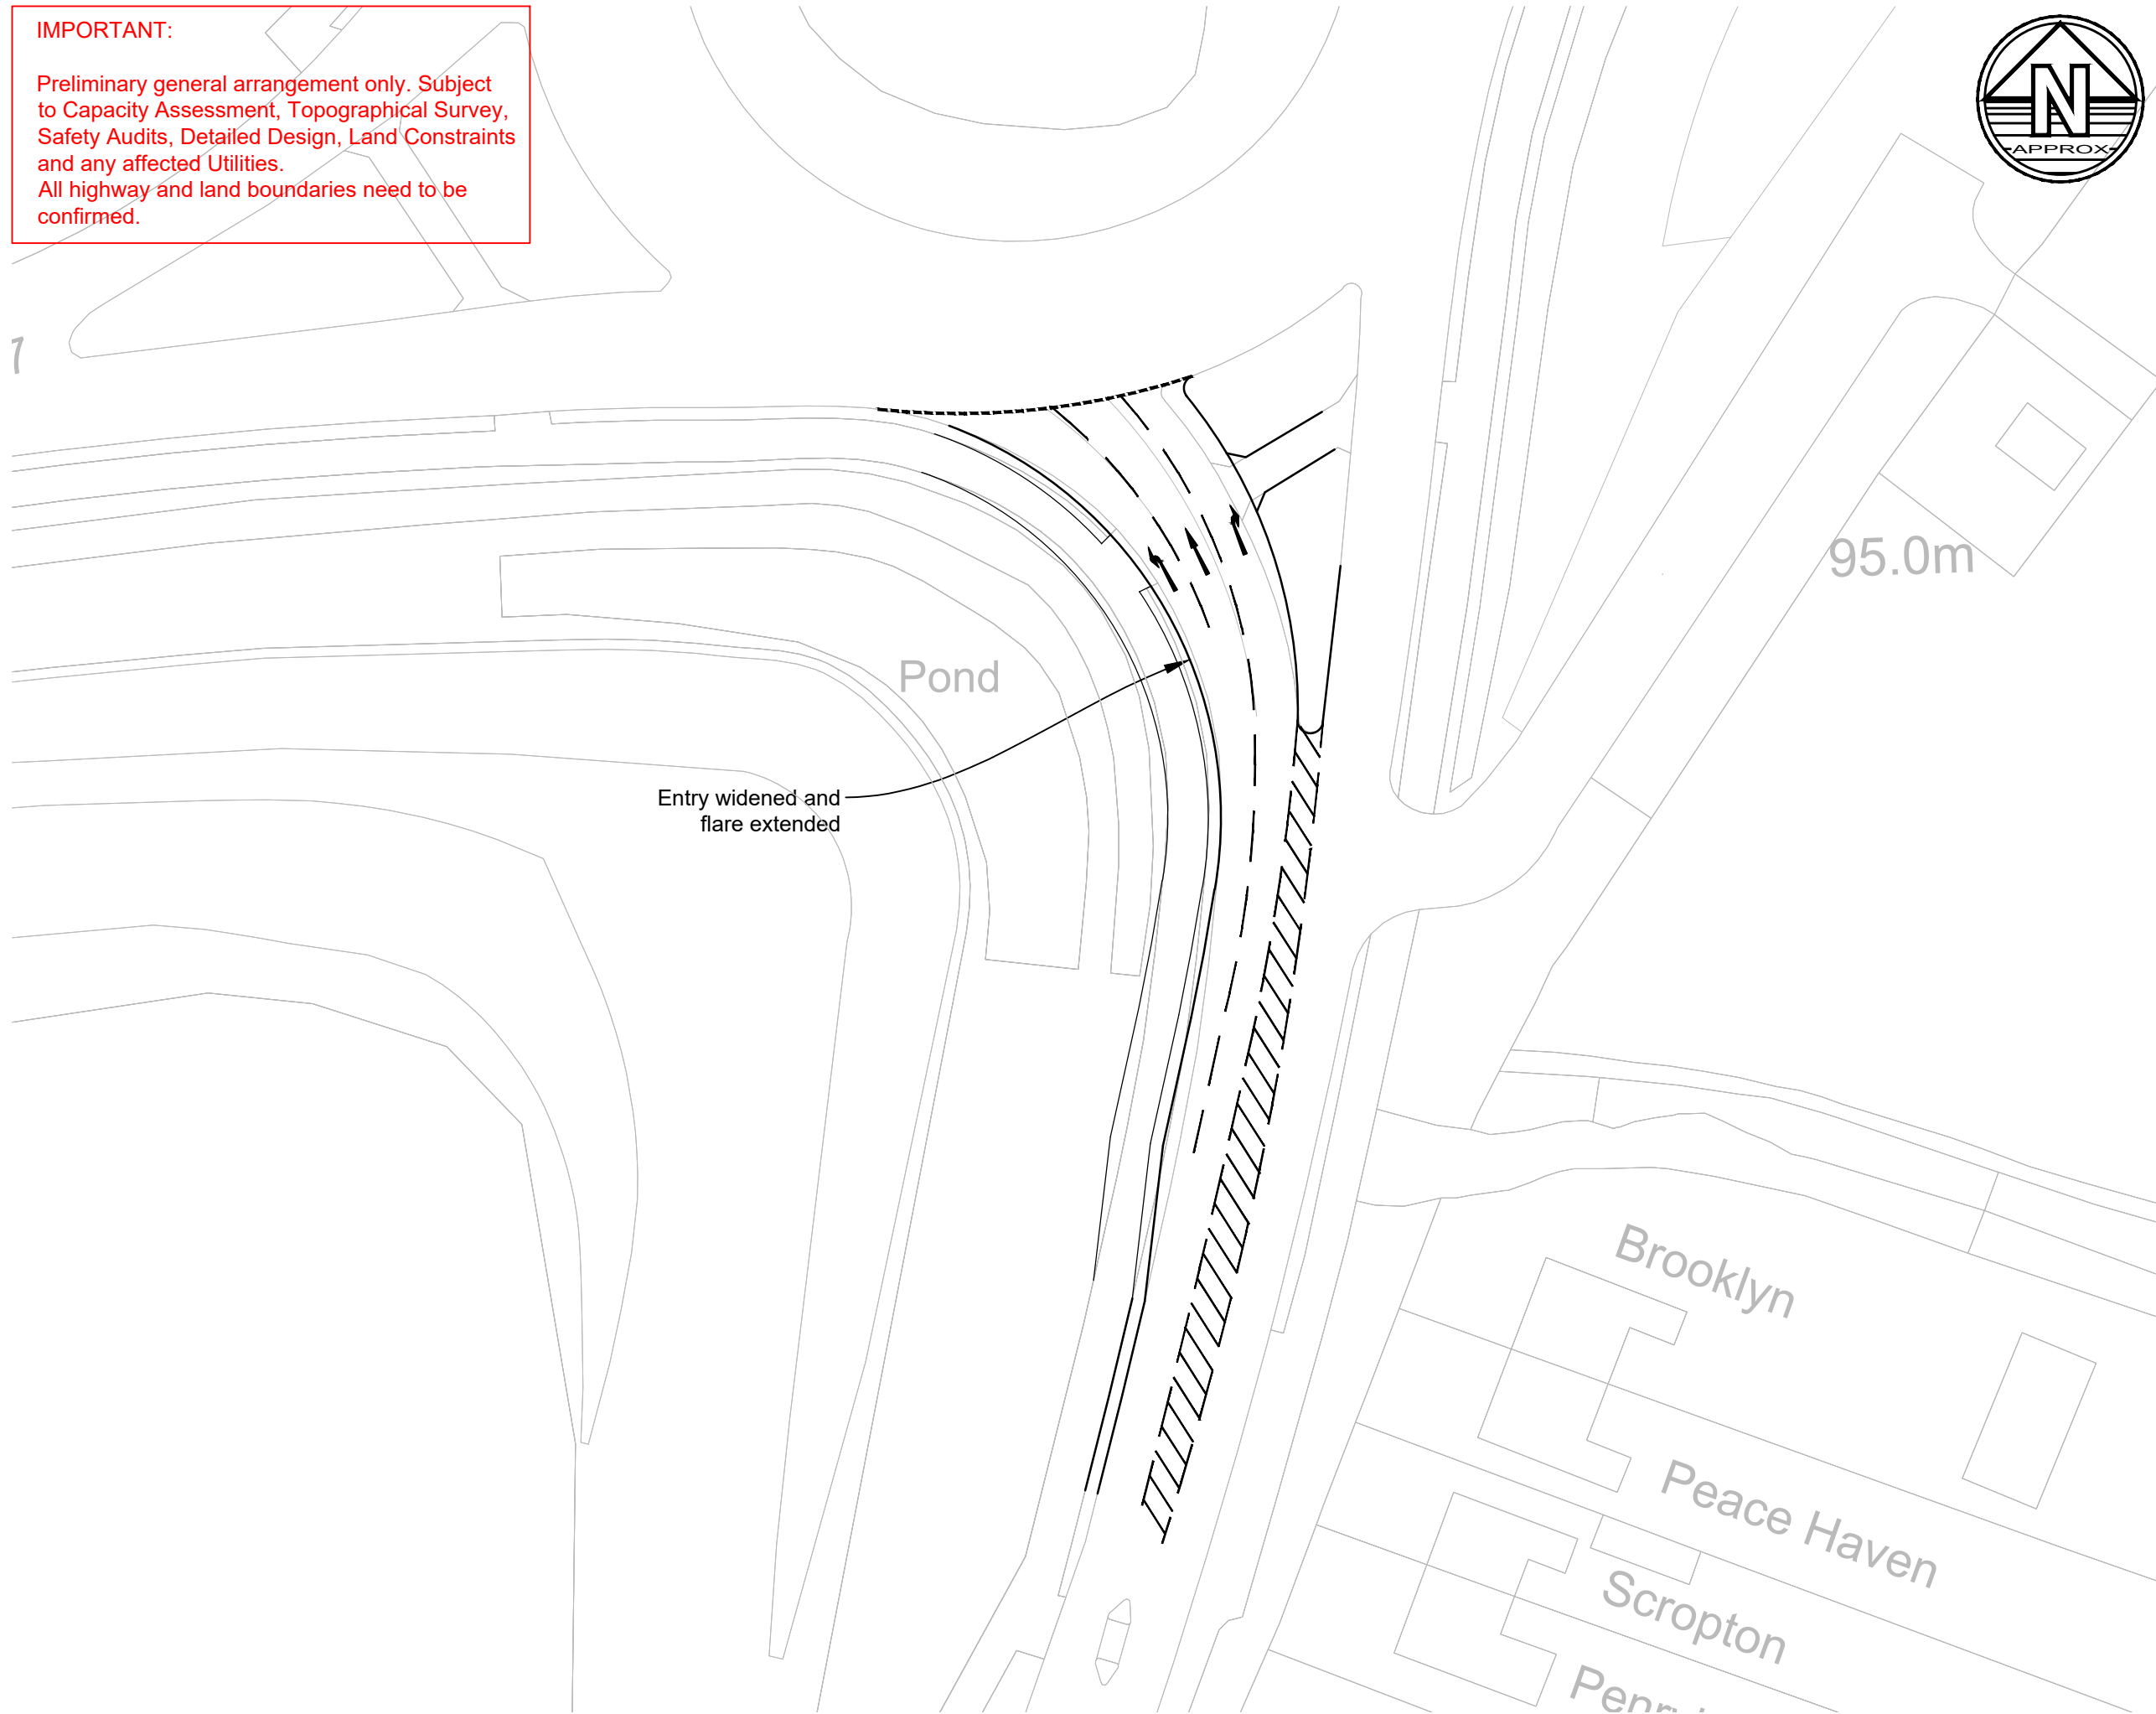


IMPORTANT:

Preliminary general arrangement only. Subject to Capacity Assessment, Topographical Survey, Safety Audits, Detailed Design, Land Constraints and any affected Utilities.
All highway and land boundaries need to be confirmed.



- Notes**
1. Do not scale this drawing. All dimensions must be checked/ verified on site. If in doubt ask.
 2. This drawing is to be read in conjunction with all relevant architects, engineers and specialists drawings and specifications.
 3. All dimensions in millimetres unless noted otherwise. All levels in metres unless noted otherwise.
 4. Any discrepancies noted on site are to be reported to the engineer immediately.

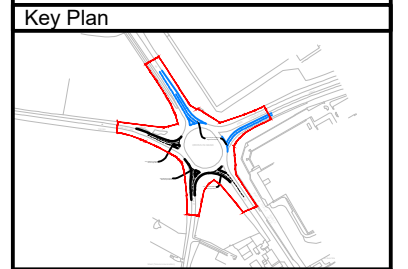

Legend

Rev	Date	Details of issue / revision	Dwn	Rev
P3	10.08.22	B4428 Mitigation added for revised flows	AJ	MA
P2	15.06.21	Coal Pit Lane Mitigation revised for new flows	AJ	MA
P1	05.03.21	PRELIMINARY ISSUE	AJ	MA

Issues & Revisions

BWB
CONSULTANCY | ENVIRONMENT
INFRASTRUCTURE | BUILDINGS

- Birmingham | 0121 233 3322
- Leeds | 0113 233 8000
- London | 020 7234 9122
- Manchester | 0161 233 4260
- Nottingham | 0115 924 1100

www.bwbconsulting.com

Client
**TRITAX SYMMETRY
(HINCKLEY) LIMITED**

Project Title
**HINCKLEY RAIL FREIGHT
INTERCHANGE**

Drawing Title
**JUNCTION 27 - A5 / A4303 /
COAL PIT LANE
PROPOSED MITIGATION**

Drawn:	AJ Oakes	Reviewed:	Malcolm Ash
BWB Ref:	NTT 2814	Date:	05.03.21
Scale:	A3	Scale:	1:500

Drawing Status
PRELIMINARY

Project - Originator - Zone - Level - Type - Role - Number
HRF-BWB-GEN-XX-DR-TR-106 S2 P3

CROSS IN HAND

committed mitigation provided by the
Magna Park Development

Entry widened to formalise two
lanes for longer distance

Entry widened to provide two
lanes and improve deflection

Entry widened to formalise two
lanes for longer distance