


Notes

The purpose of the Highway Plans is to illustrate highway mitigation works proposed in relation to the Hinckley National Rail Freight Interchange.

SHEET 8A  
DOCUMENT 2.4H

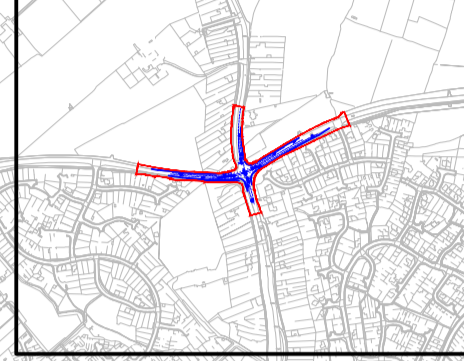

SHEET 1  
DOCUMENT 2.4A

SHEET 2  
DOCUMENT 2.4B

SHEET 3  
DOCUMENT 2.4C

SHEET 4  
DOCUMENT 2.4D

SHEET 7B  
DOCUMENT 2.4G

SHEET 8C  
DOCUMENT 2.4H


SHEET 5  
DOCUMENT 2.4E

SHEET 7A  
DOCUMENT 2.4G




SHEET 7C  
DOCUMENT 2.4G

SHEET 6  
DOCUMENT 2.4F

For location refer to drawing HRF-BWB-LSI-XX-DR-CH-00001\_Document  
2.27\_Order Limits Plan

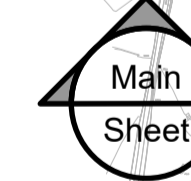

SHEET 8D  
DOCUMENT 2.4H

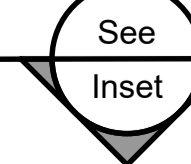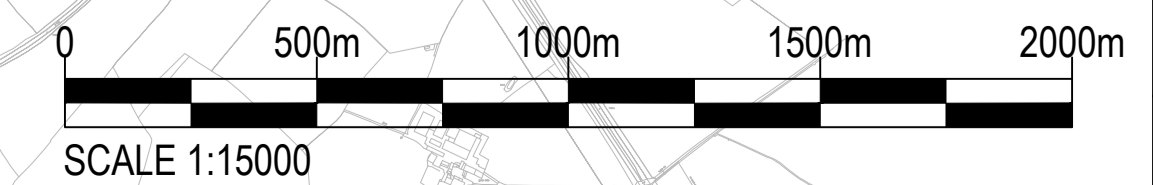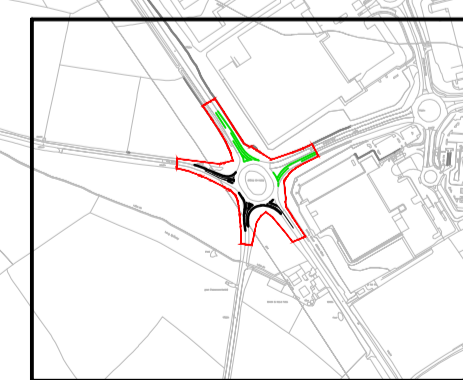

Rev	Date	Details of issue / revision	Drw	Chd
P02	27.10.22	Issue for approval	DF	SC
P01	16.12.21	Issue for Consultation	DF	SC

Issues & Revisions

Client



Project Title  
**HINCKLEY NATIONAL RAIL  
FREIGHT INTERCHANGE**

Drawing Title  
**Highways and Junction  
Improvement Plans Key  
Plan (Sheet 1 of 9)**



Regulation: **5(2) (a)** Document: **6.3.3.3**

Drawn: D. Fraser Checked: S. Carter

BWB Ref: NTT 2814 Date: 15.11.22 Scale@A1: 1:15000

Project - Originator - Functional Breakdown - Spatial Breakdown - Form - Discipline - Number  
**HRF-BWB-LSI-ZZ-DR-CH-00100**

Drawing Status  
**FINAL** Rev  
**V1**

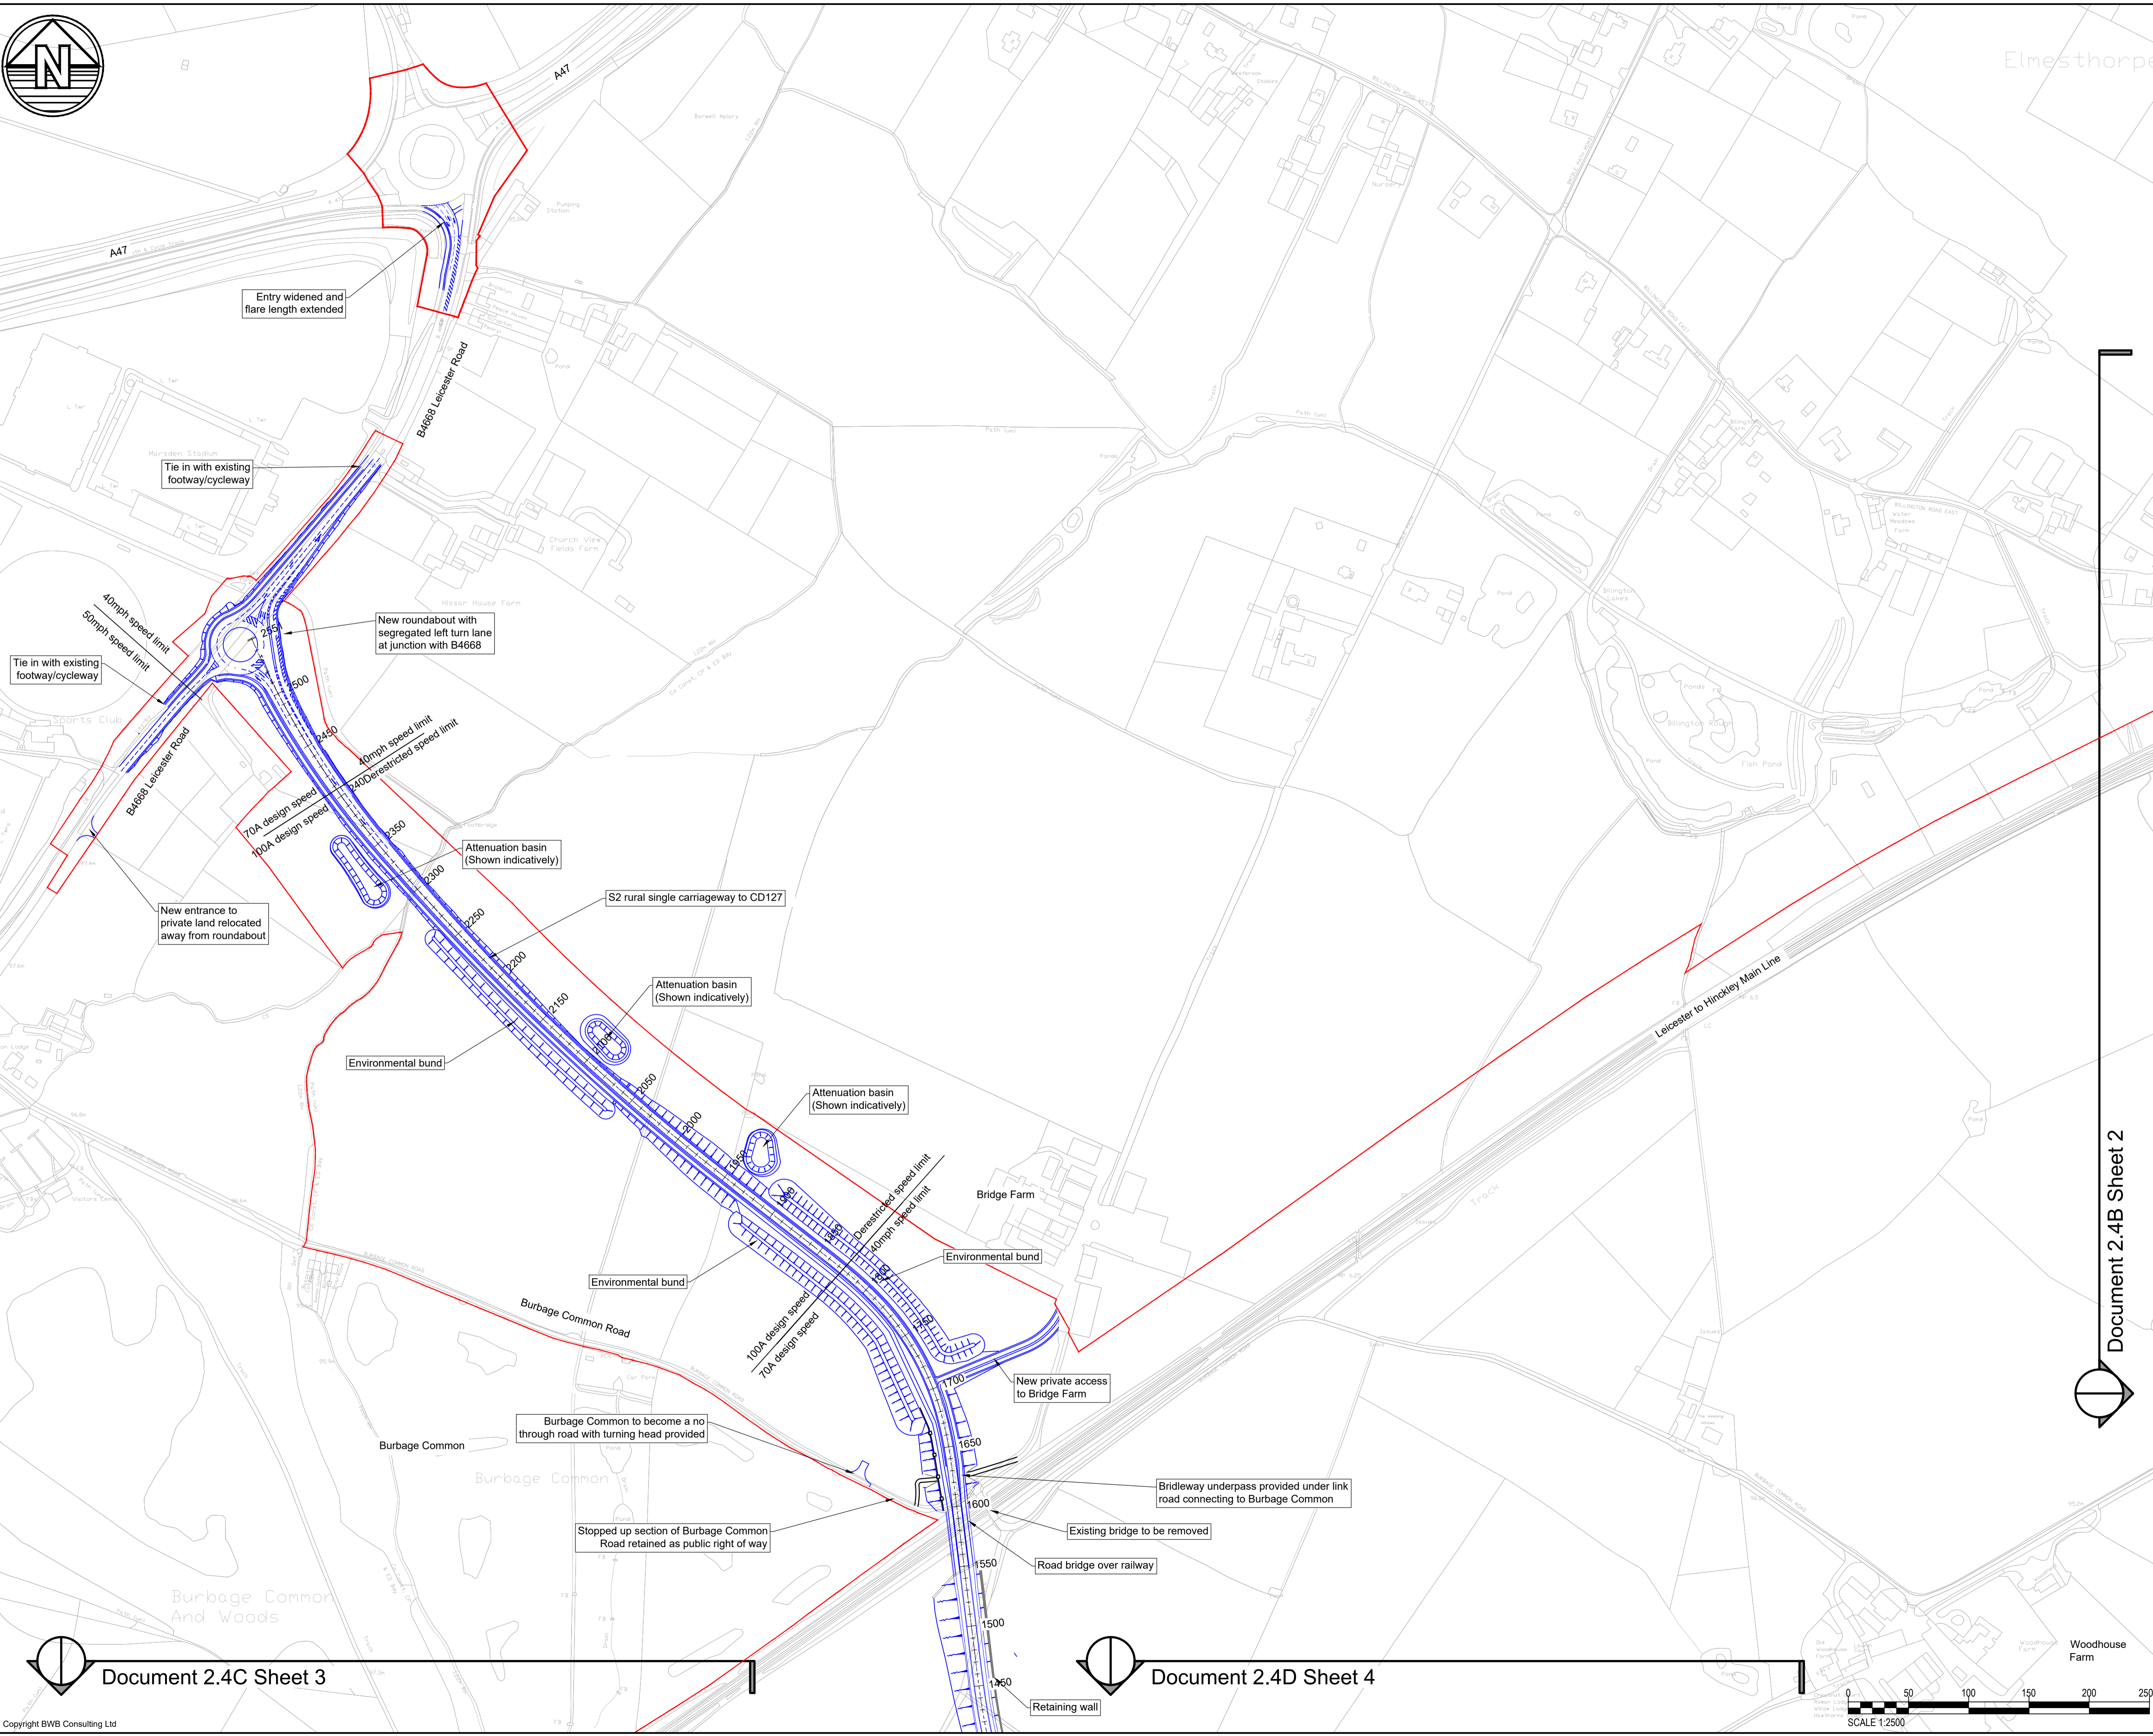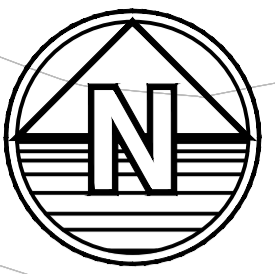

**Notes**  
 The purpose of the Highway Plans is to illustrate highway mitigation works proposed in relation to the Hinckley National Rail Freight Interchange.

**Legend**

- ORDER LIMITS
- ALL BLUE MARKINGS DENOTES HIGHWAY WORKS
- ALL GREEN MARKINGS DENOTES COMMITTED HIGHWAY WORKS BY OTHERS
- NOISE FENCE

THE LEGEND IS IDENTICAL ON ALL SHEETS OF THE HIGHWAY PLANS AND THEREFORE NOT ALL ITEMS DETAILED IN THE LEGEND ARE REPRESENTED ON EACH SHEET

PO2	27.10.22	Issue for approval	DF	SC
PO1	16.12.21	Issue for Consultation	DF	SC
Rev	Date	Details of issue / revision	Drw	Chd

**Issues & Revisions**

Client

A TRITAX BIG BOX COMPANY

**Project Title**  
**HINCKLEY NATIONAL RAIL FREIGHT INTERCHANGE**

**Drawing Title**  
**Highways and Junction Improvement Plans (Sheet 2 of 9)**

Regulation:	<b>5(2) (a)</b>	Document:	<b>6.3.3.3</b>
Drawn:	D. Fraser	Checked:	S. Carter
BWB Ref:	NTT 2814	Date:	15.11.22
Project - Originator - Functional Breakdown - Spatial Breakdown - Form - Discipline - Number		Scale@A1:	1:2500
<b>HRF-BWB-LSI-D1-DR-CH-00100</b>			
Drawing Status	<b>FINAL</b>		Rev <b>V1</b>

Document 2.4B Sheet 2

Document 2.4C Sheet 3

Document 2.4D Sheet 4










**Notes**

The purpose of the Highway Plans is to illustrate highway mitigation works proposed in relation to the Hinckley National Rail Freight Interchange.


**Legend**

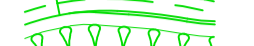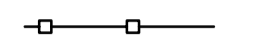-  ORDER LIMITS
-  ALL BLUE MARKINGS DENOTES HIGHWAY WORKS
-  ALL GREEN MARKINGS DENOTES COMMITTED HIGHWAY WORKS BY OTHERS
-  NOISE FENCE

THE LEGEND IS IDENTICAL ON ALL SHEETS OF THE HIGHWAY PLANS AND THEREFORE NOT ALL ITEMS DETAILED IN THE LEGEND ARE REPRESENTED ON EACH SHEET

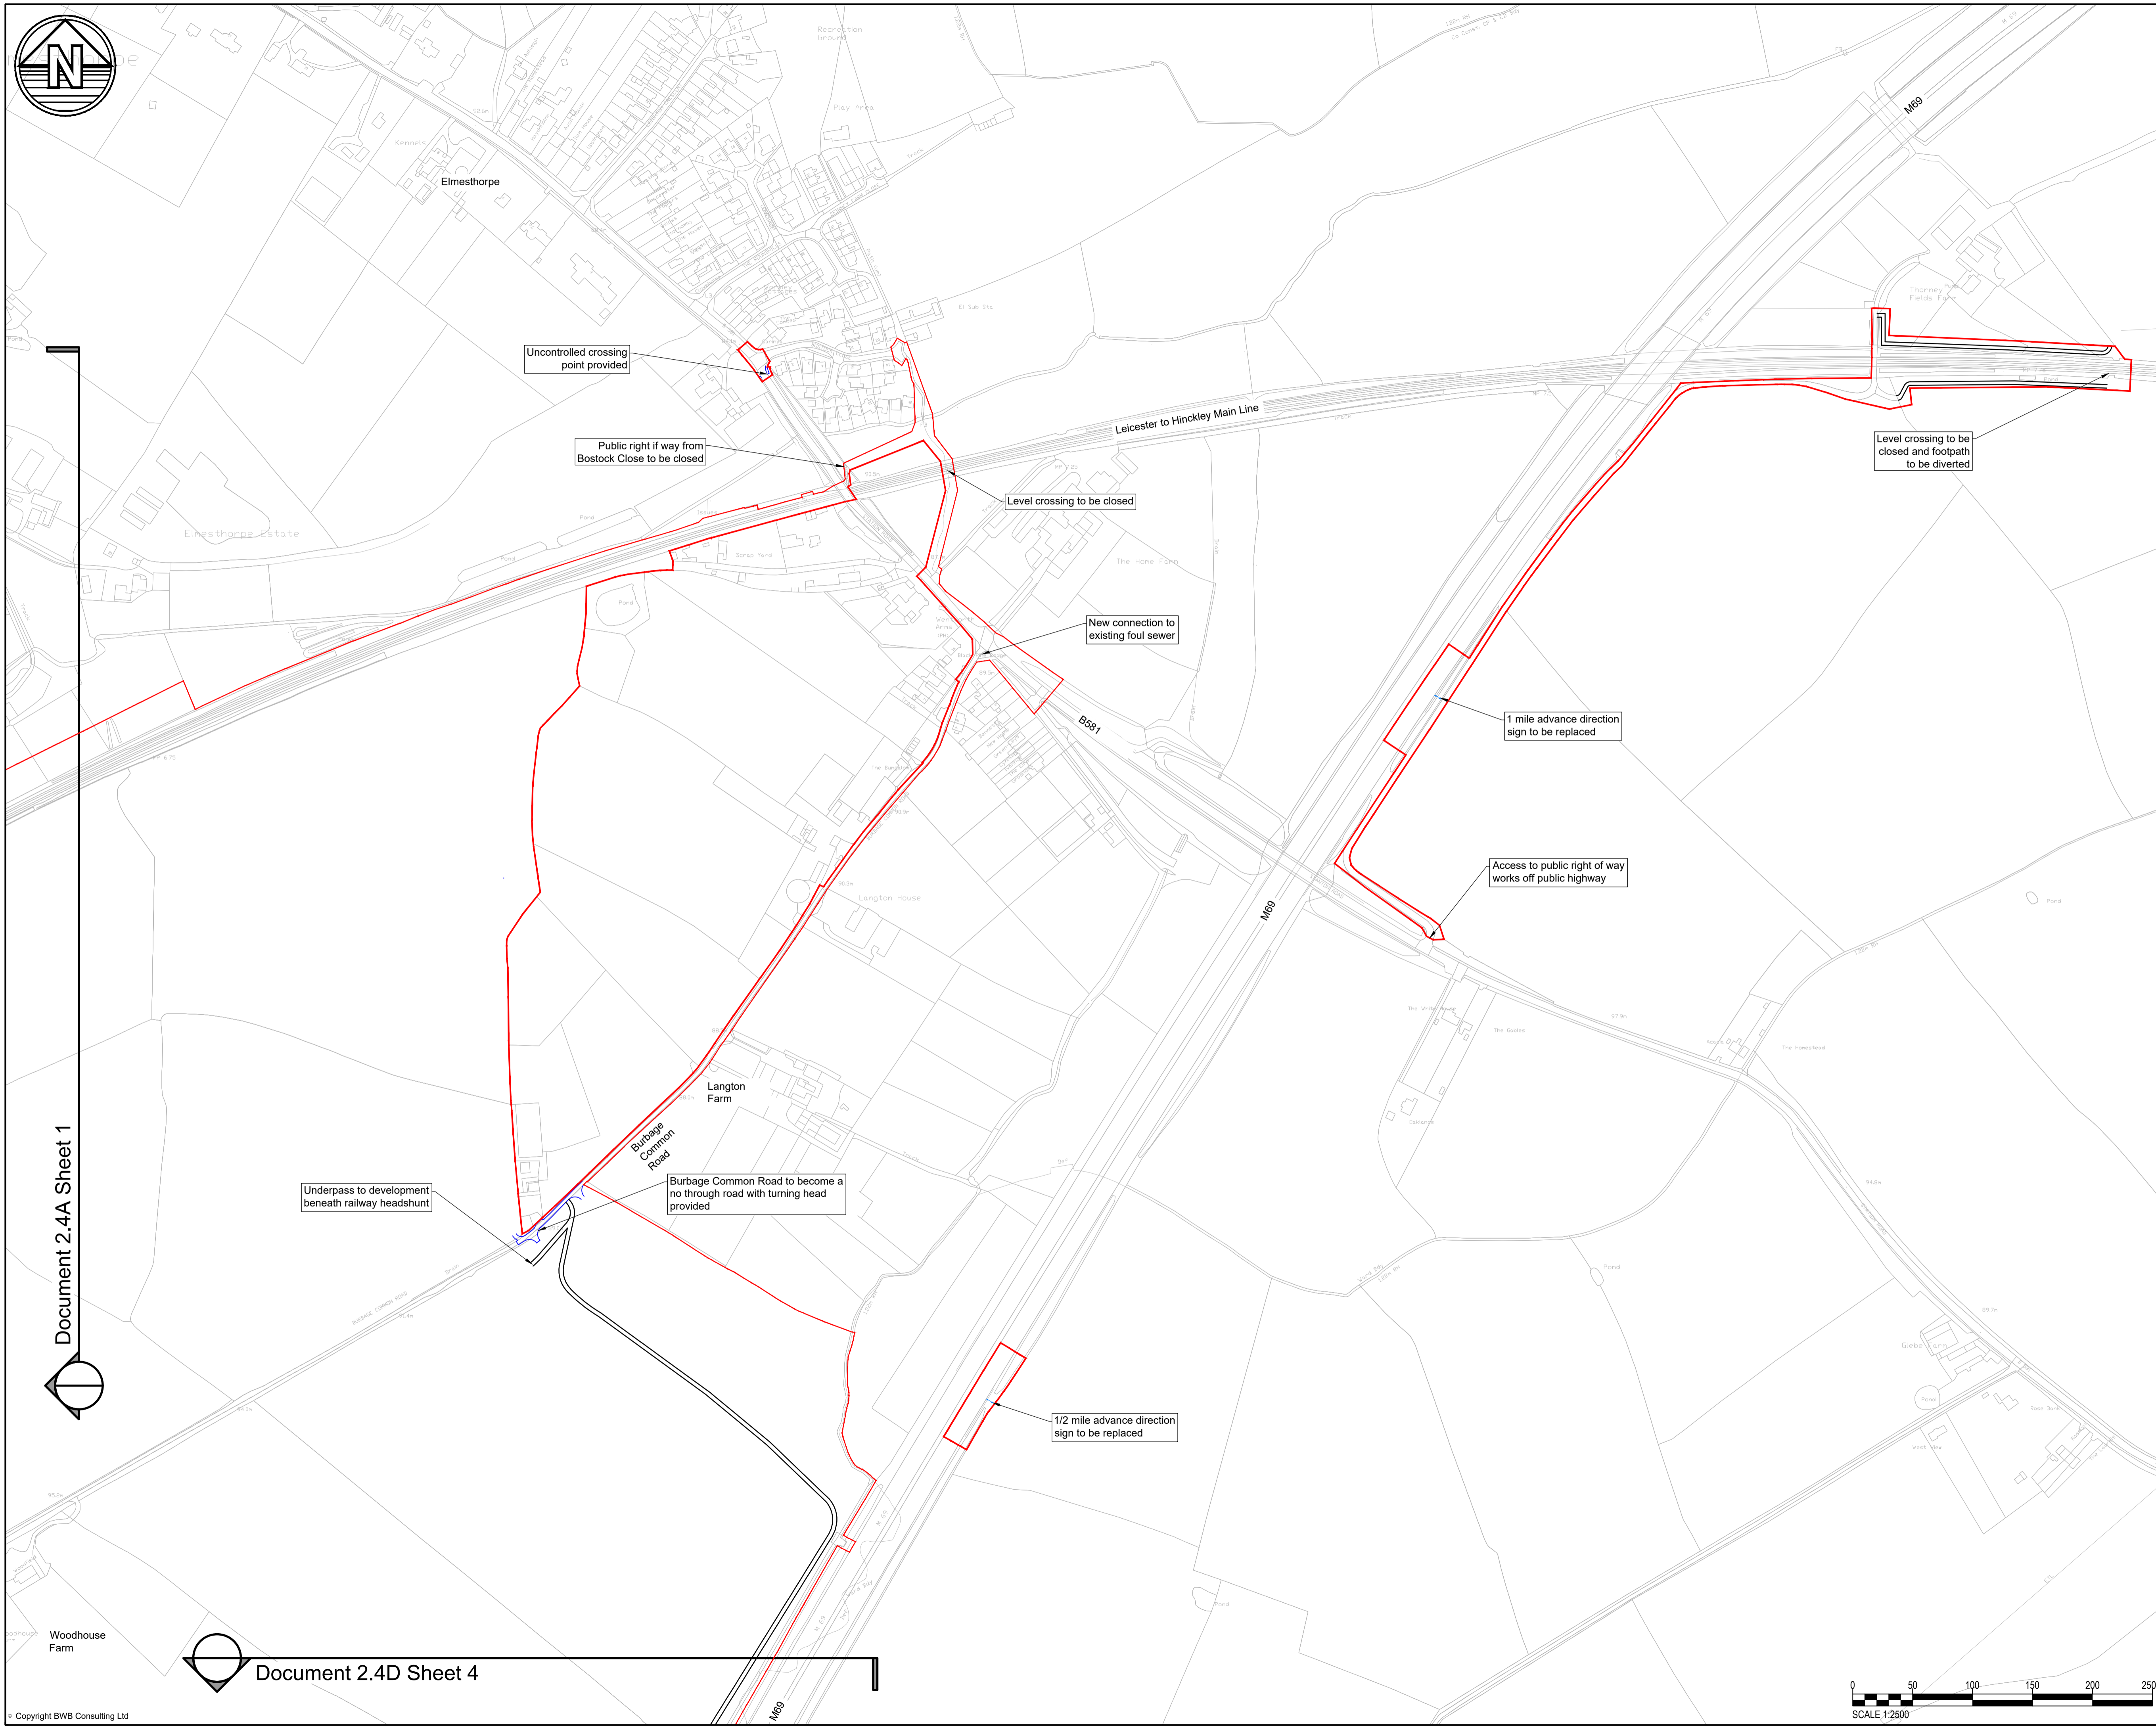

Document 2.4A Sheet 1

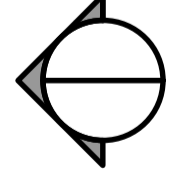

Document 2.4D Sheet 4

Rev	Date	Details of issue / revision	Drw	Chd
P02	27.10.22	Issue for approval	DF	SC
P01	16.12.21	Issue for Consultation	DF	SC

**Issues & Revisions**

Client




A TRITAX BIG BOX COMPANY

**HINCKLEY NATIONAL RAIL FREIGHT INTERCHANGE**

**Highways and Junction Improvement Plans (Sheet 3 of 9)**

Regulation:	<b>5(2) (a)</b>	Document:	<b>6.3.3.3</b>
Drawn:	D. Fraser	Checked:	S. Carter
BWB Ref:	NTT 2814	Date:	15.11.22
Scale@A1: 1:2500			
Project - Originator - Functional Breakdown - Spatial Breakdown - Form - Discipline - Number			
<b>HRF-BWB-LSI-D2-DR-CH-00100</b>			
Drawing Status	<b>FINAL</b>		Rev
		<b>V1</b>	



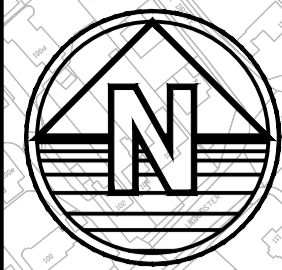


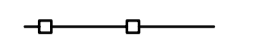


Document 2.4A Sheet 1


Notes

The purpose of the Highway Plans is to illustrate highway mitigation works proposed in relation to the Hinckley National Rail Freight Interchange.

Legend

-  ORDER LIMITS
-  ALL BLUE MARKINGS DENOTES HIGHWAY WORKS
-  ALL GREEN MARKINGS DENOTES COMMITTED HIGHWAY WORKS BY OTHERS
-  NOISE FENCE

THE LEGEND IS IDENTICAL ON ALL SHEETS OF THE HIGHWAY PLANS AND THEREFORE NOT ALL ITEMS DETAILED IN THE LEGEND ARE REPRESENTED ON EACH SHEET

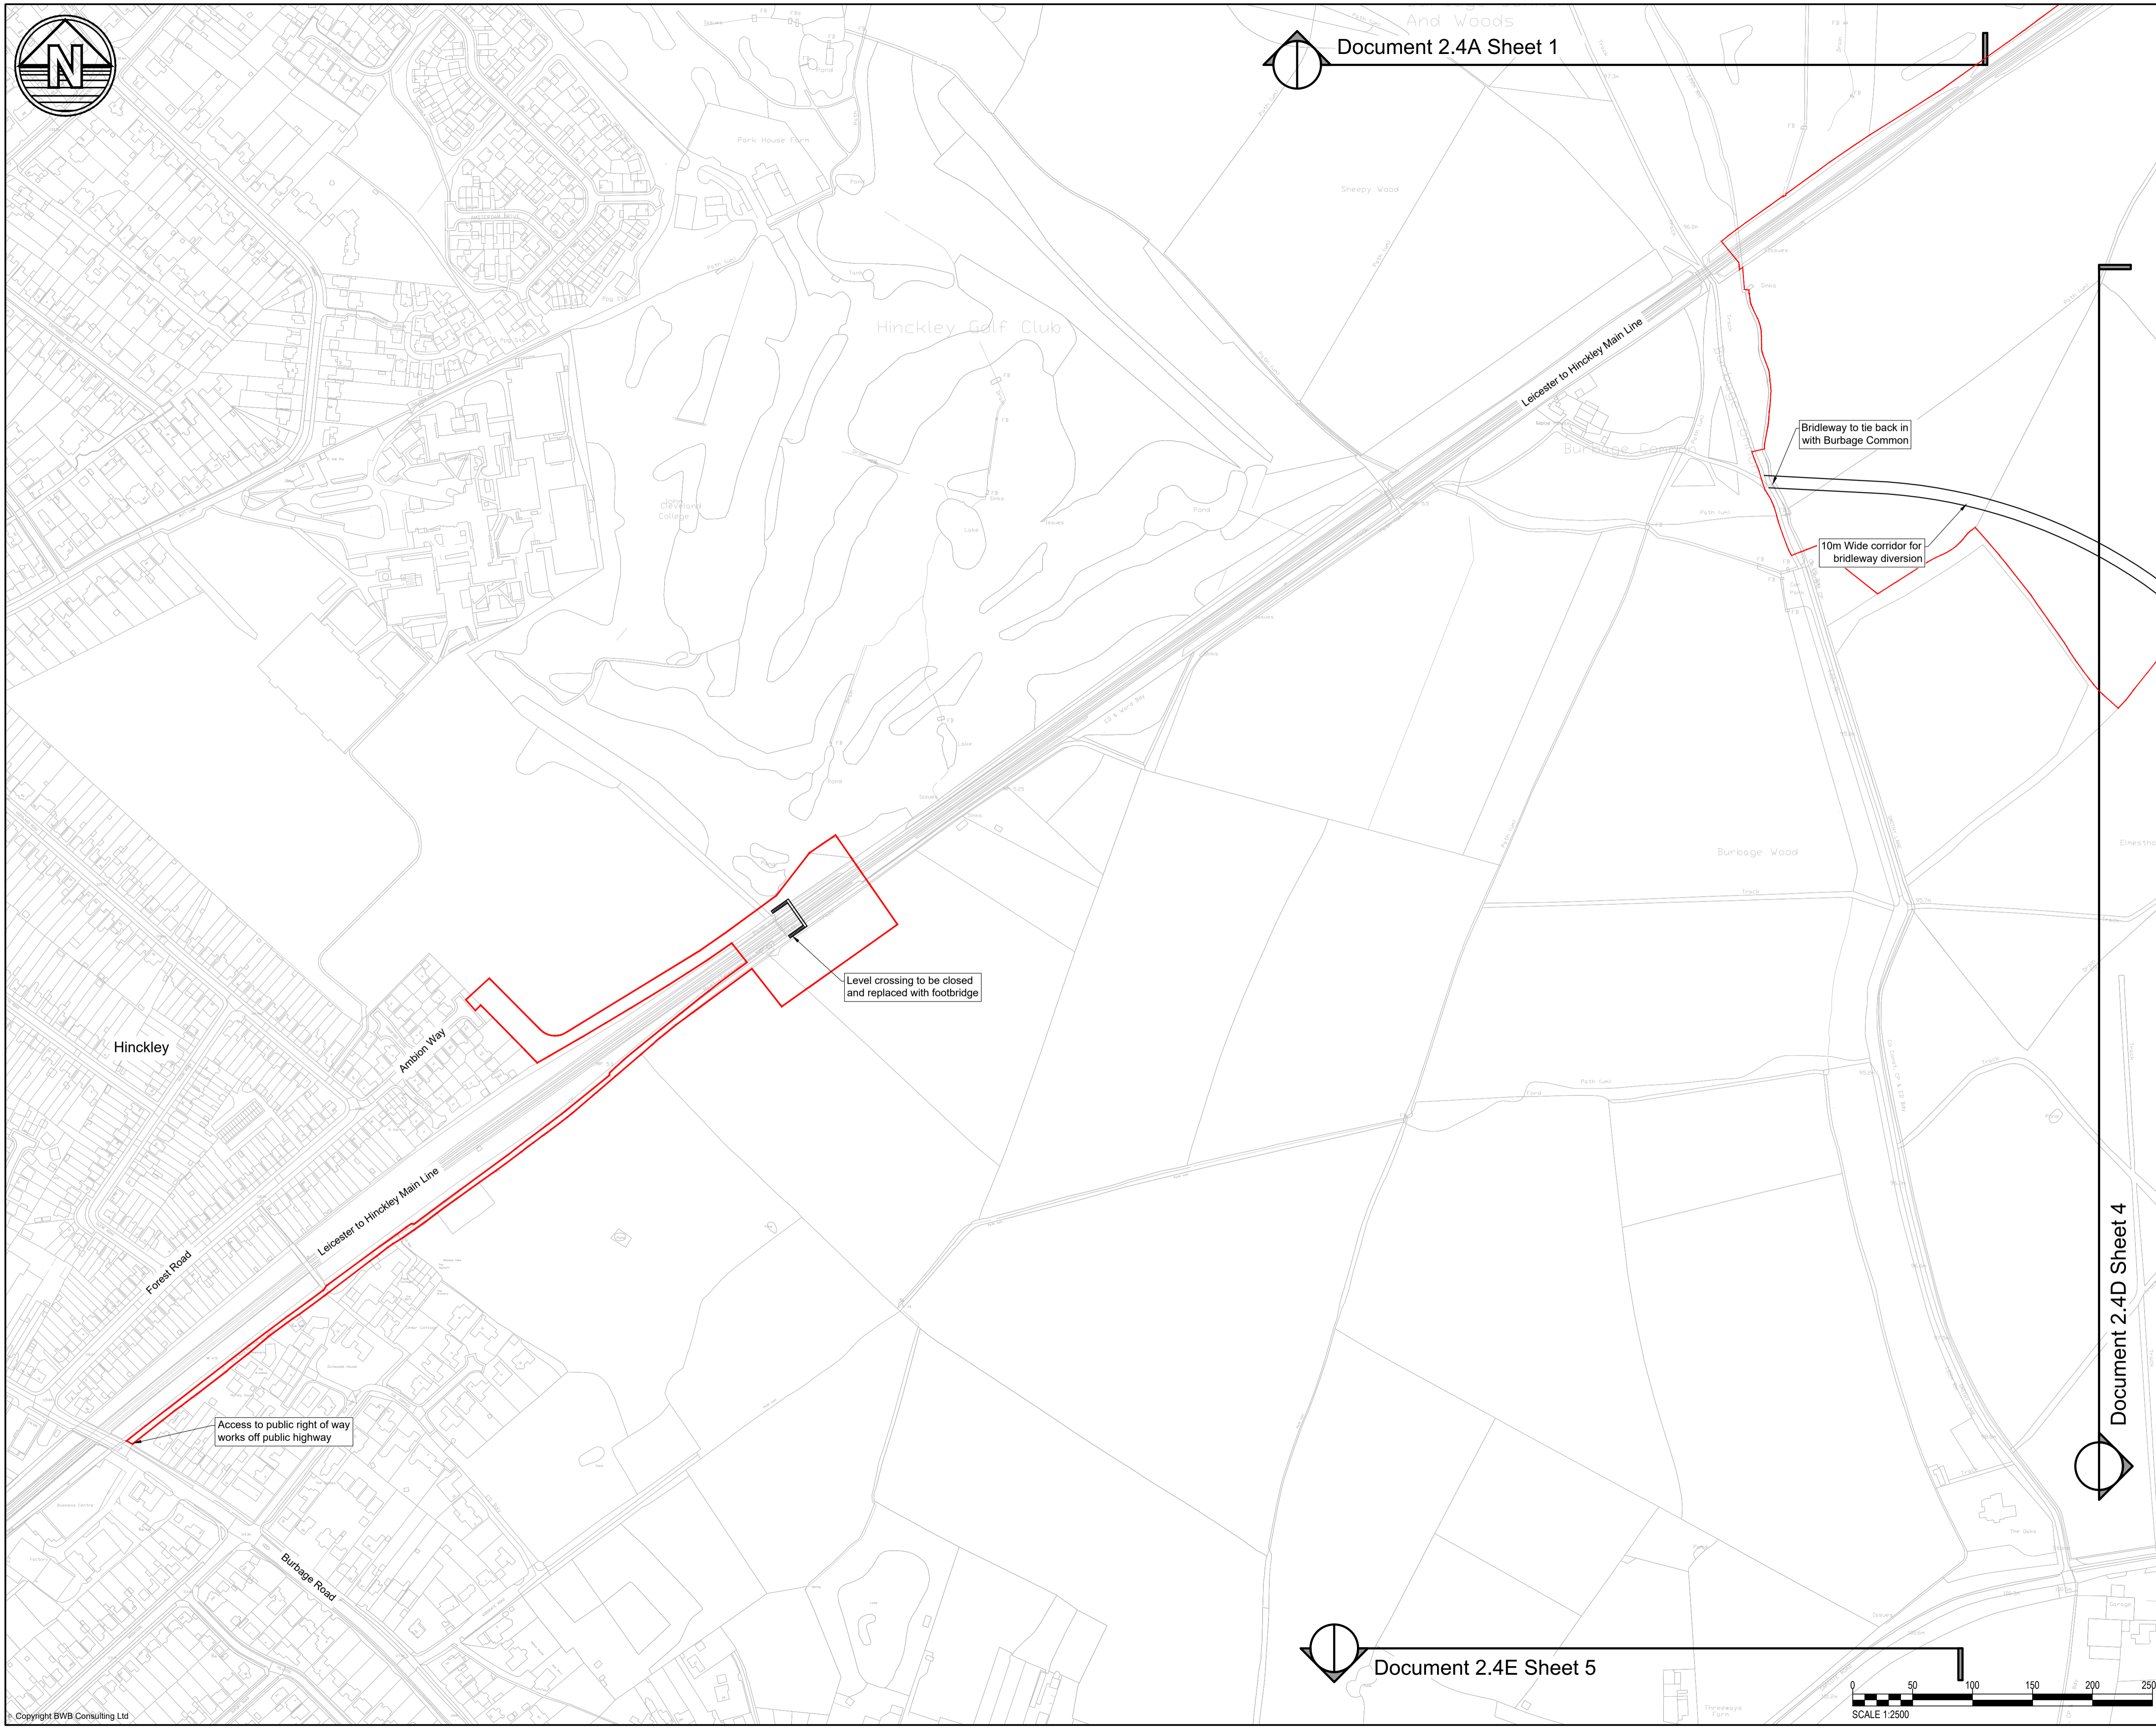

PO2	27.10.22	Issue for approval	DF	SC
PO1	16.12.21	Issue for Consultation	DF	SC
Rev	Date	Details of issue / revision	Drw	Chd

Issues & Revisions

Client



Project Title  
**HINCKLEY NATIONAL RAIL FREIGHT INTERCHANGE**

Drawing Title  
**Highways and Junction Improvement Plans (Sheet 4 of 9)**

Regulation: **5(2) (a)** Document: **6.3.3.3**

Drawn: D. Fraser Checked: S. Carter


BWB Ref: NTT 2814 Date: 15.11.22 Scale@A1: 1:2500

Project - Originator - Functional Breakdown - Spatial Breakdown - Form - Discipline - Number  
**HRF-BWB-LSI-D3-DR-CH-00100**

Drawing Status  
**FINAL** Rev  
**V1**


Document 2.4D Sheet 4

Document 2.4E Sheet 5

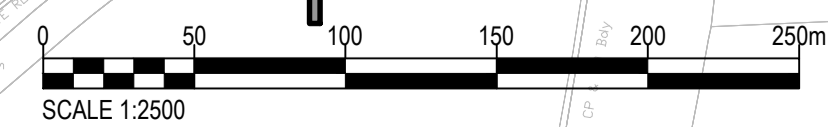



Document 2.4A Sheet 1

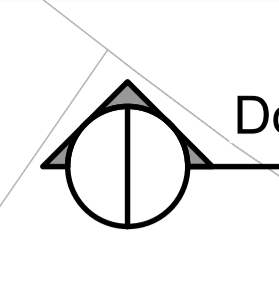


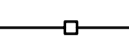


Document 2.4B Sheet 2


Notes

The purpose of the Highway Plans is to illustrate highway mitigation works proposed in relation to the Hinckley National Rail Freight Interchange.

Legend

-  ORDER LIMITS
-  ALL BLUE MARKINGS DENOTES HIGHWAY WORKS
-  ALL GREEN MARKINGS DENOTES COMMITTED HIGHWAY WORKS BY OTHERS
-  NOISE FENCE

THE LEGEND IS IDENTICAL ON ALL SHEETS OF THE HIGHWAY PLANS AND THEREFORE NOT ALL ITEMS DETAILED IN THE LEGEND ARE REPRESENTED ON EACH SHEET

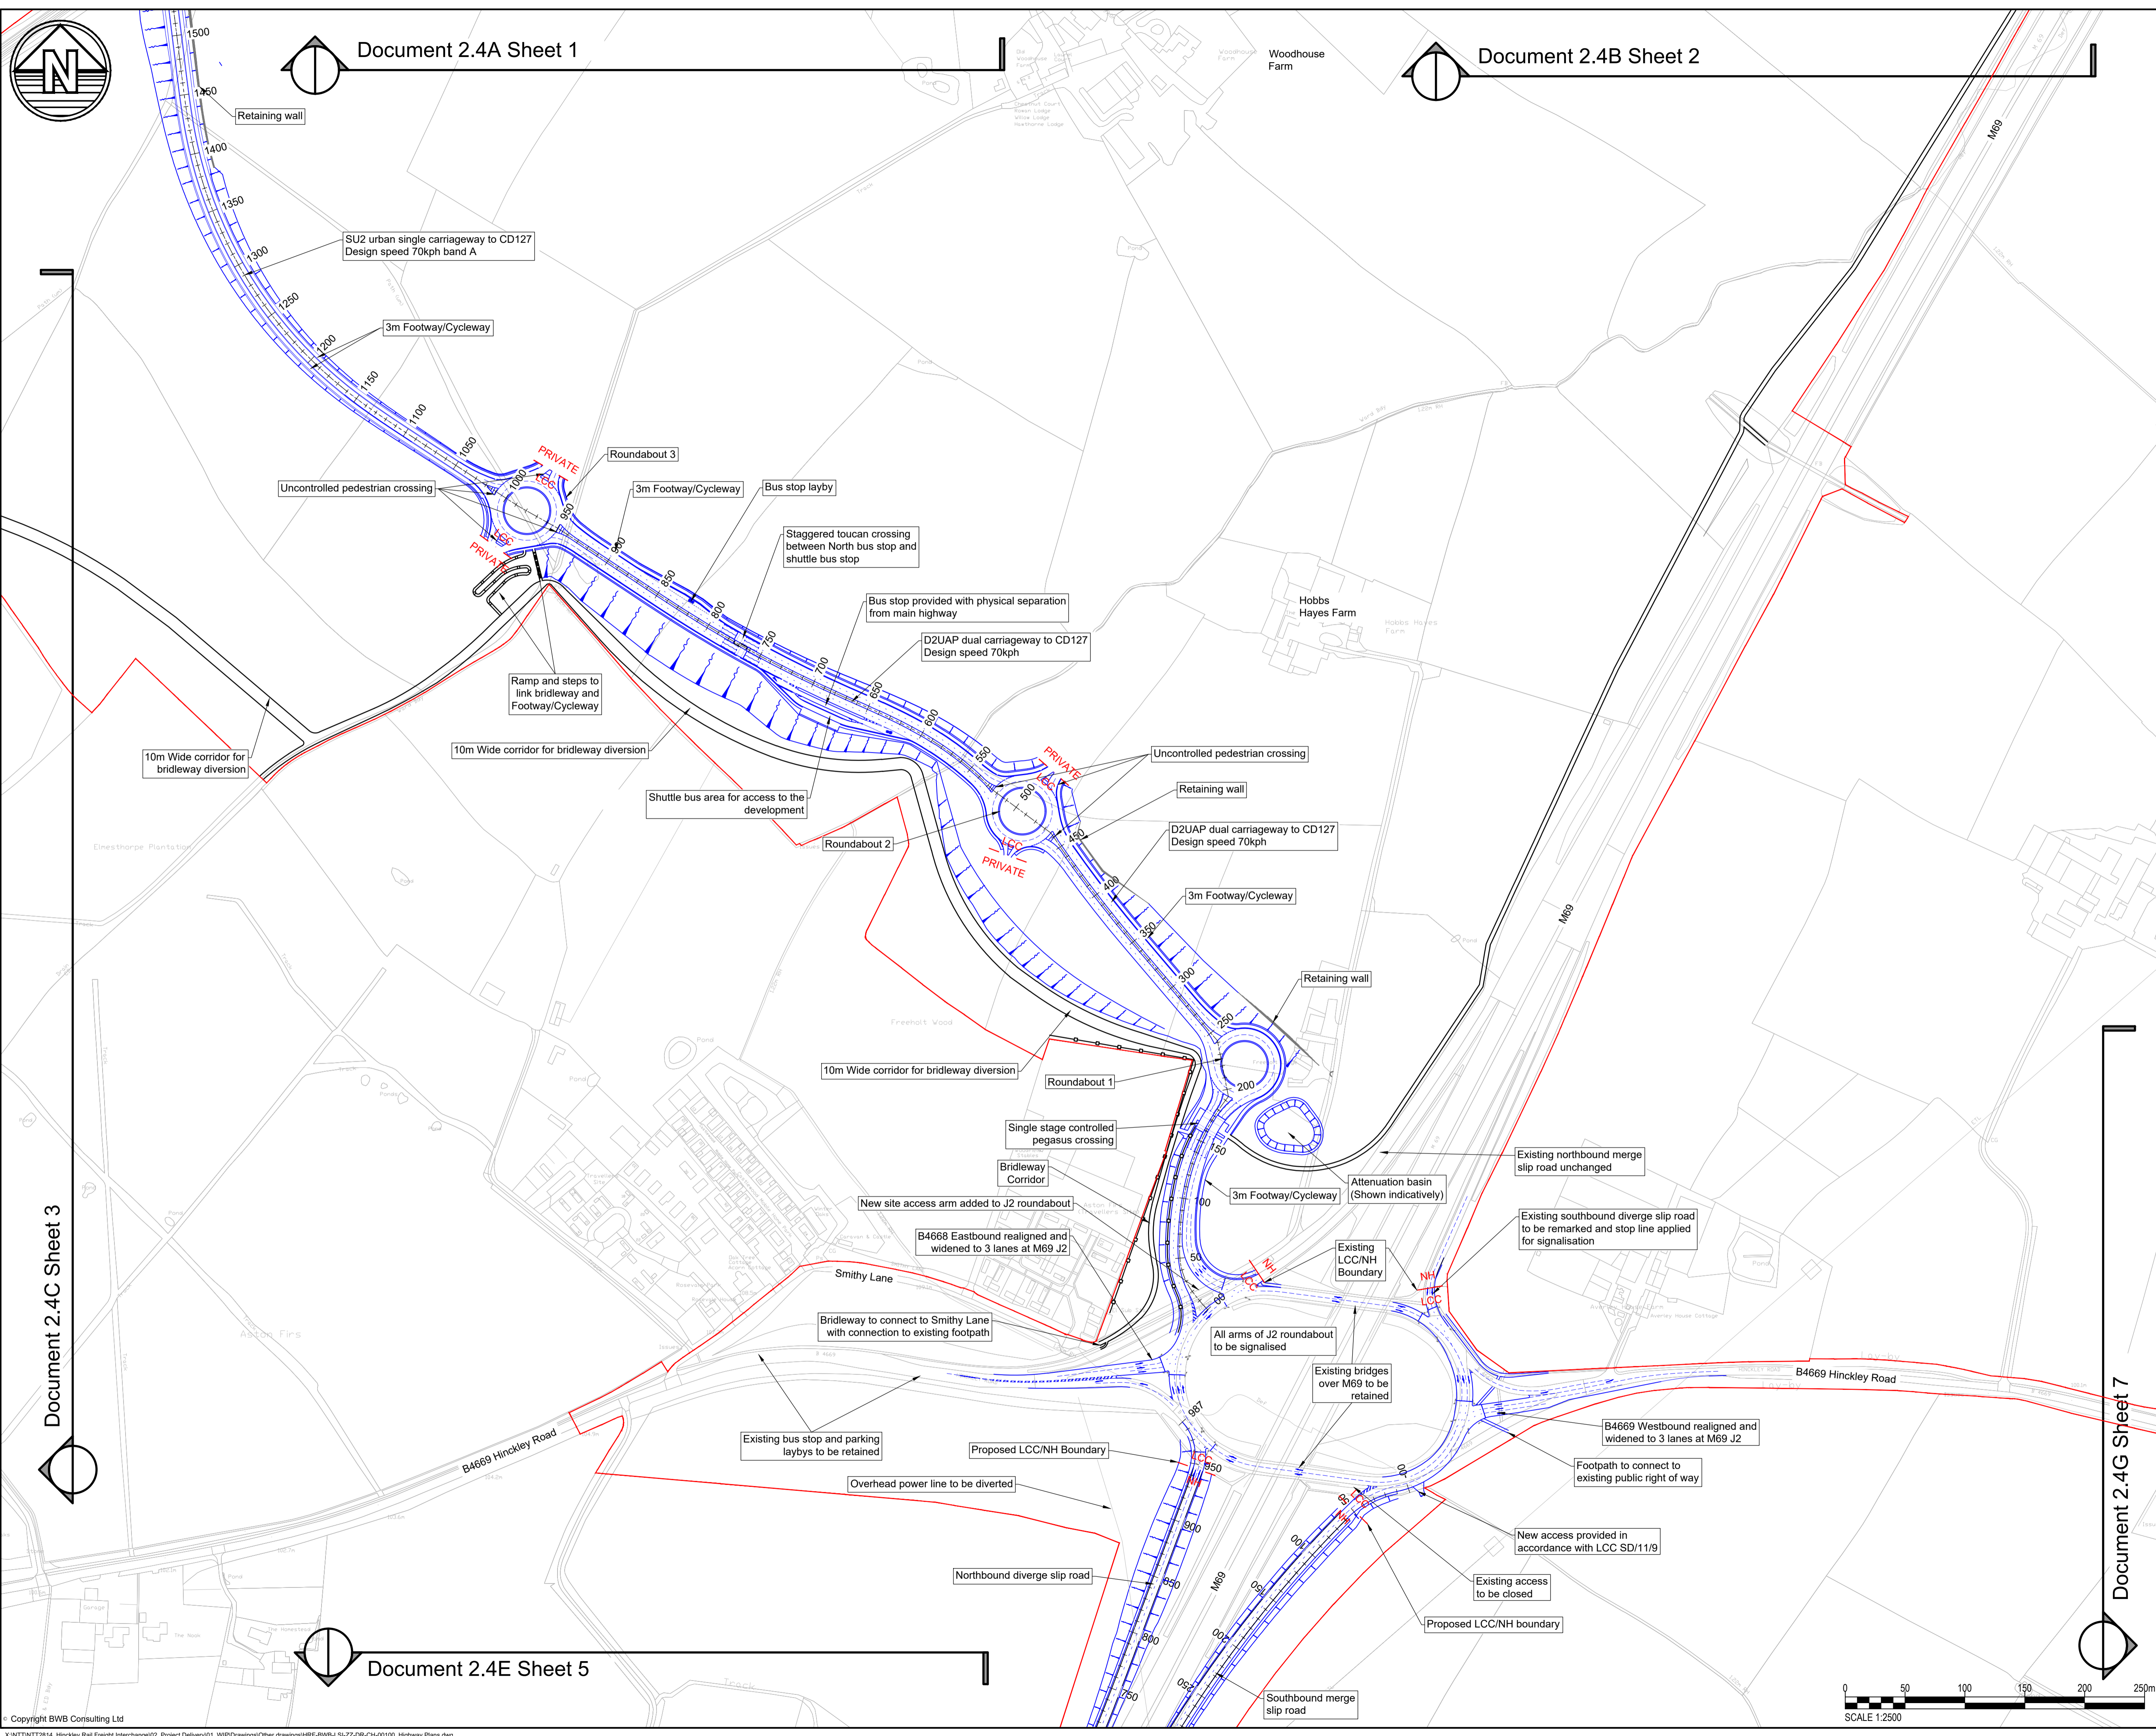

Document 2.4C Sheet 3

Document 2.4E Sheet 5

Document 2.4G Sheet 7

Rev	Date	Details of issue / revision	Drw	Chd
P02	27.10.22	Issue for approval	DF	SC
P01	16.12.21	Issue for Consultation	DF	SC

Issues & Revisions

Client



Project Title  
**HINCKLEY NATIONAL RAIL FREIGHT INTERCHANGE**

Drawing Title  
**Highways and Junction Improvement Plans (Sheet 5 of 9)**

Regulation: **5(2) (a)** Document: **6.3.3.3**

Drawn: D. Fraser Checked: S. Carter


BWB Ref: NTT 2814 Date: 15.11.22 Scale@A1: 1:2500


Project - Originator - Functional Breakdown - Spatial Breakdown - Form - Discipline - Number

**HRF-BWB-LSI-D4-DR-CH-00100**

Drawing Status

**FINAL** Rev **V1**

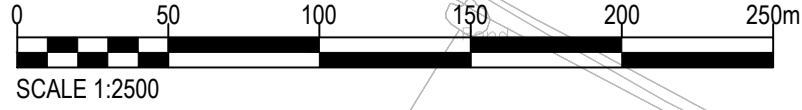

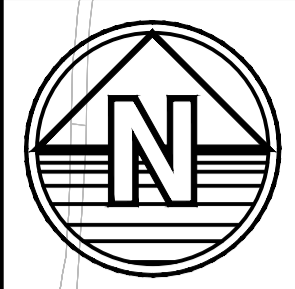

Document 2.4C Sheet 3

Document 2.4D Sheet 4


Notes

The purpose of the Highway Plans is to illustrate highway mitigation works proposed in relation to the Hinckley National Rail Freight Interchange.

Legend

- ORDER LIMITS
- ALL BLUE MARKINGS DENOTES HIGHWAY WORKS
- ALL GREEN MARKINGS DENOTES COMMITTED HIGHWAY WORKS BY OTHERS
- NOISE FENCE

THE LEGEND IS IDENTICAL ON ALL SHEETS OF THE HIGHWAY PLANS AND THEREFORE NOT ALL ITEMS DETAILED IN THE LEGEND ARE REPRESENTED ON EACH SHEET

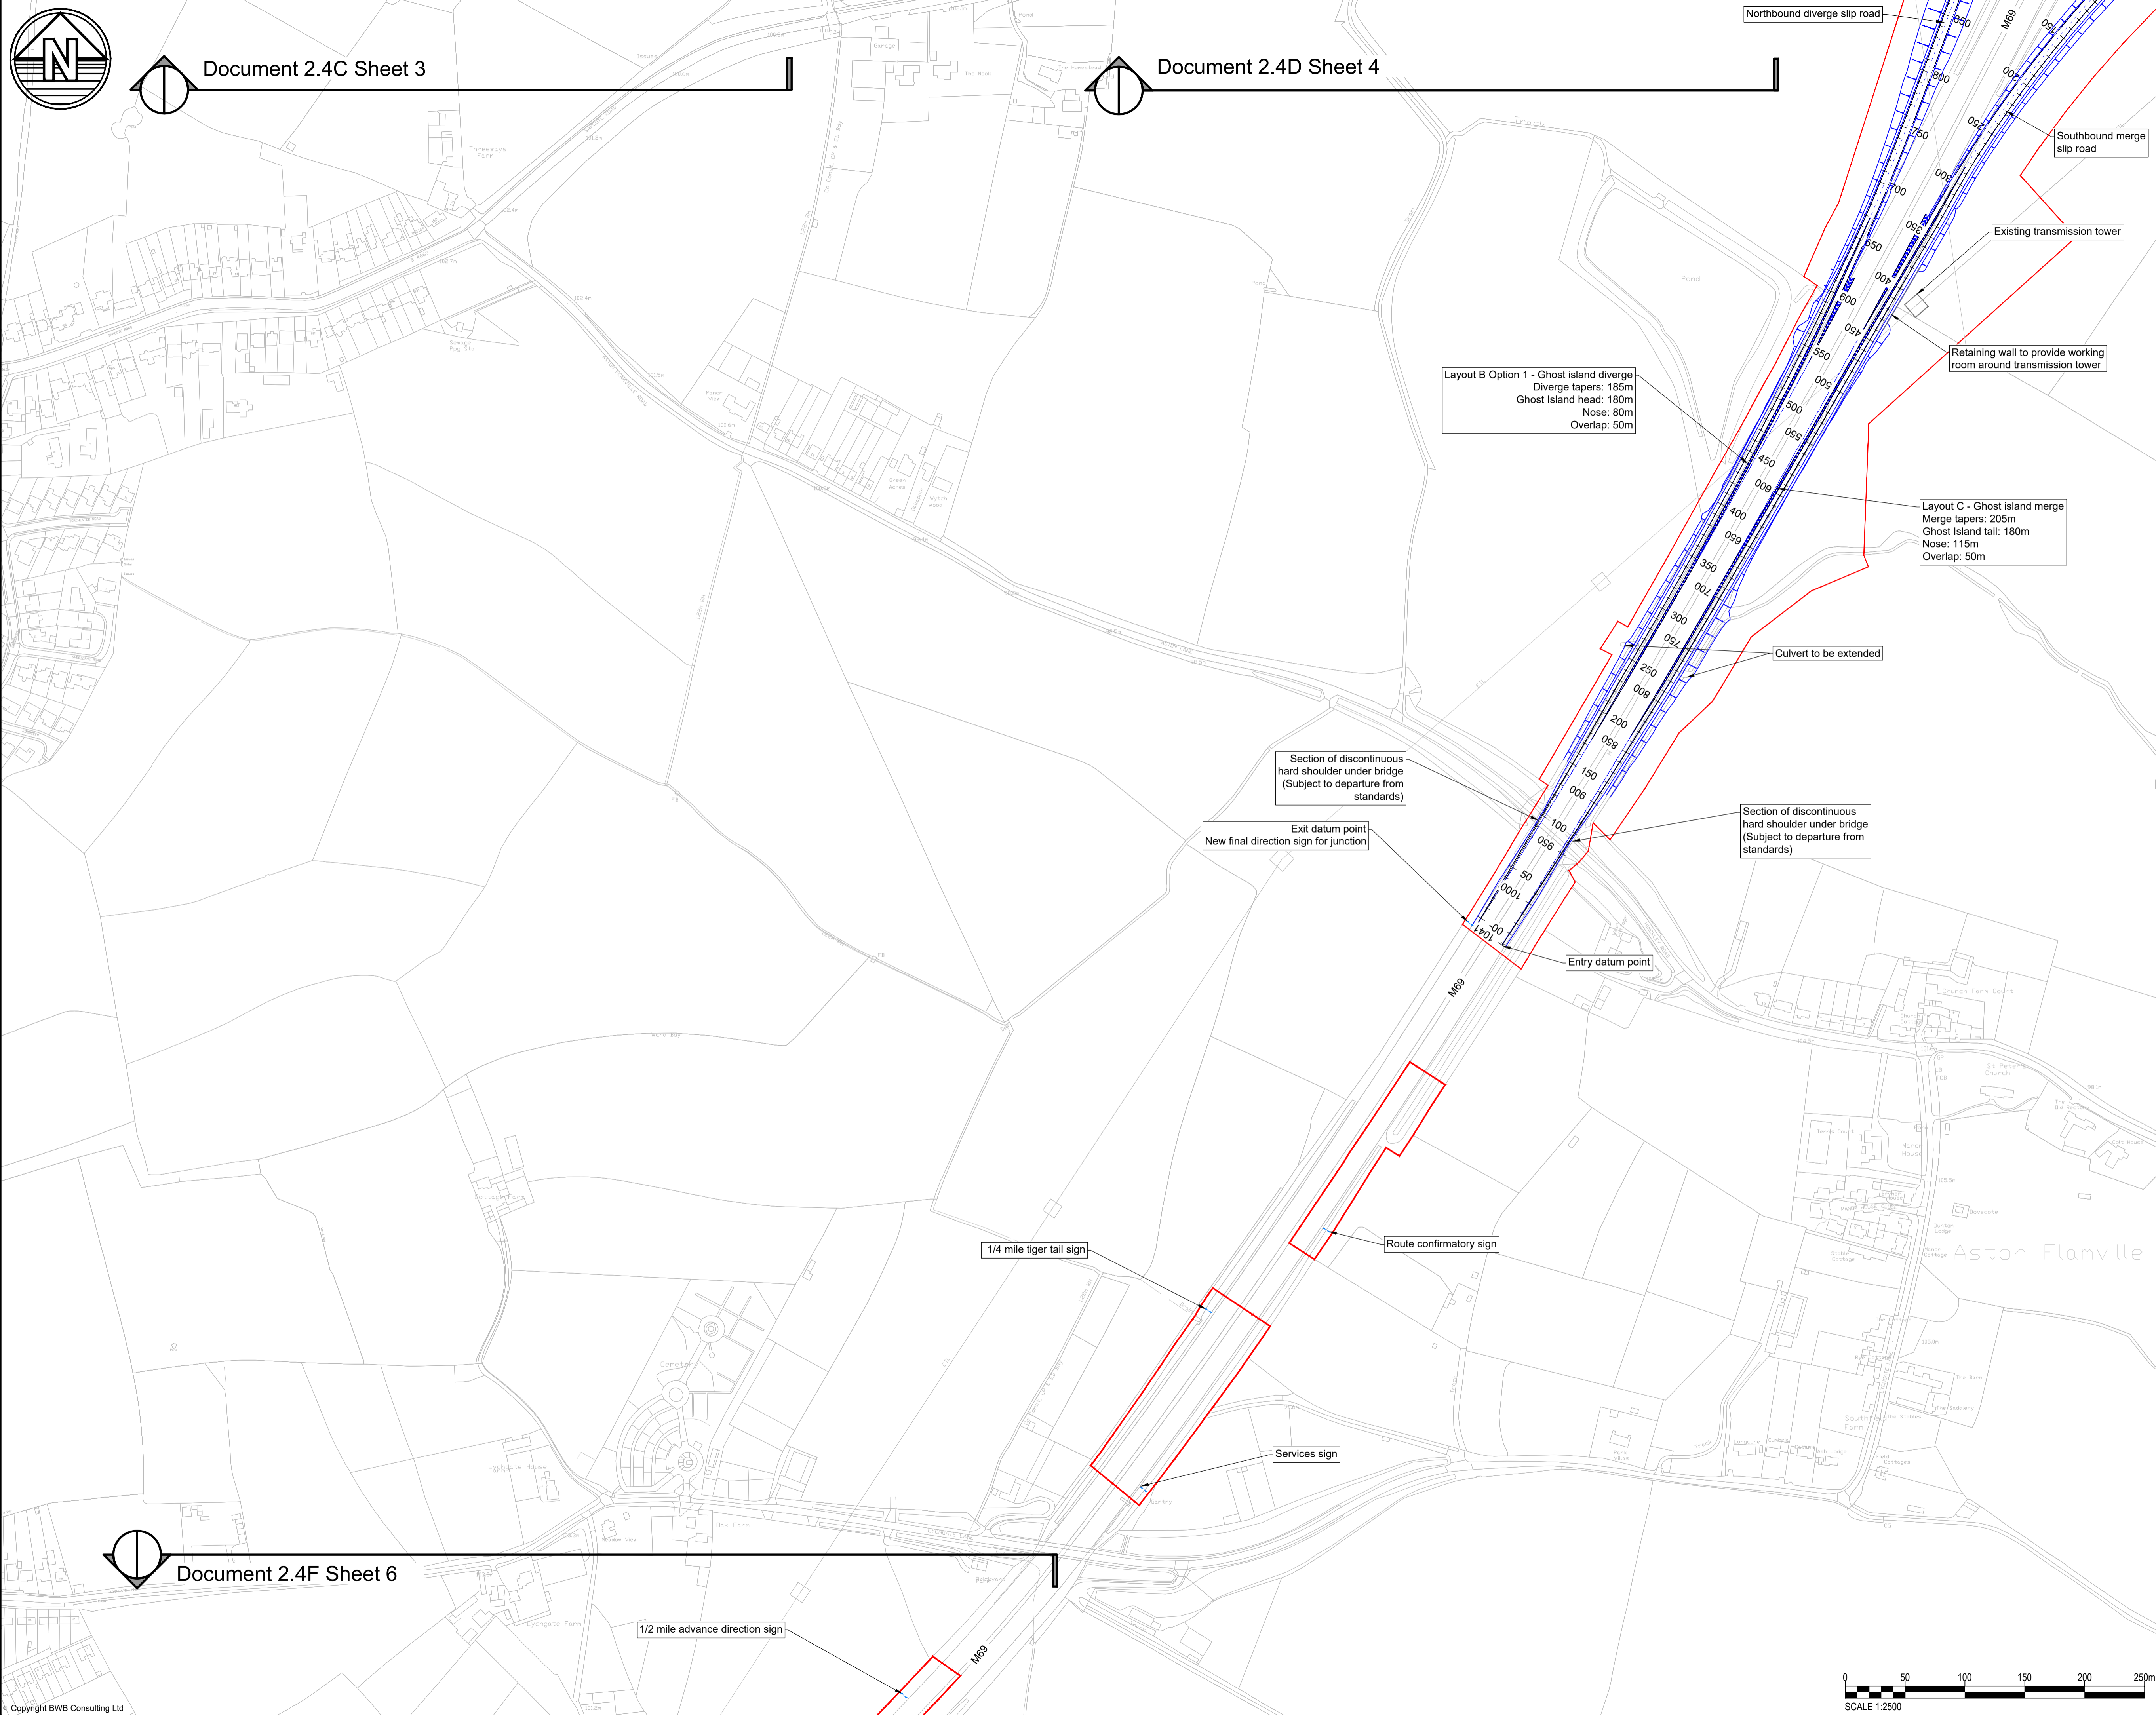

Rev	Date	Details of issue / revision	Drw	Chd
P02	27.10.22	Issue for approval	DF	SC
P01	16.12.21	Issue for Consultation	DF	SC

Issues & Revisions


Client




HINCKLEY NATIONAL RAIL FREIGHT INTERCHANGE


Highways and Junction Improvement Plans (Sheet 6 of 9)

Regulation:	5(2) (a)	Document:	6.3.3.3
Drawn:	D. Fraser	Checked:	S. Carter
BWB Ref:	NTT 2814	Date:	15.11.22
Project - Originator - Functional Breakdown - Spatial Breakdown - Form - Discipline - Number			
HRF-BWB-LSI-D5-DR-CH-00100			
Drawing Status	FINAL		Rev V1

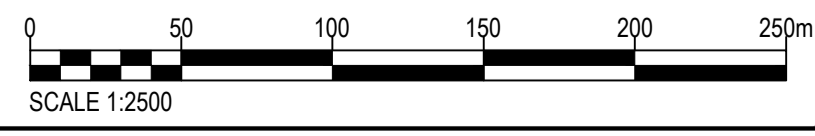

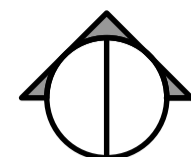

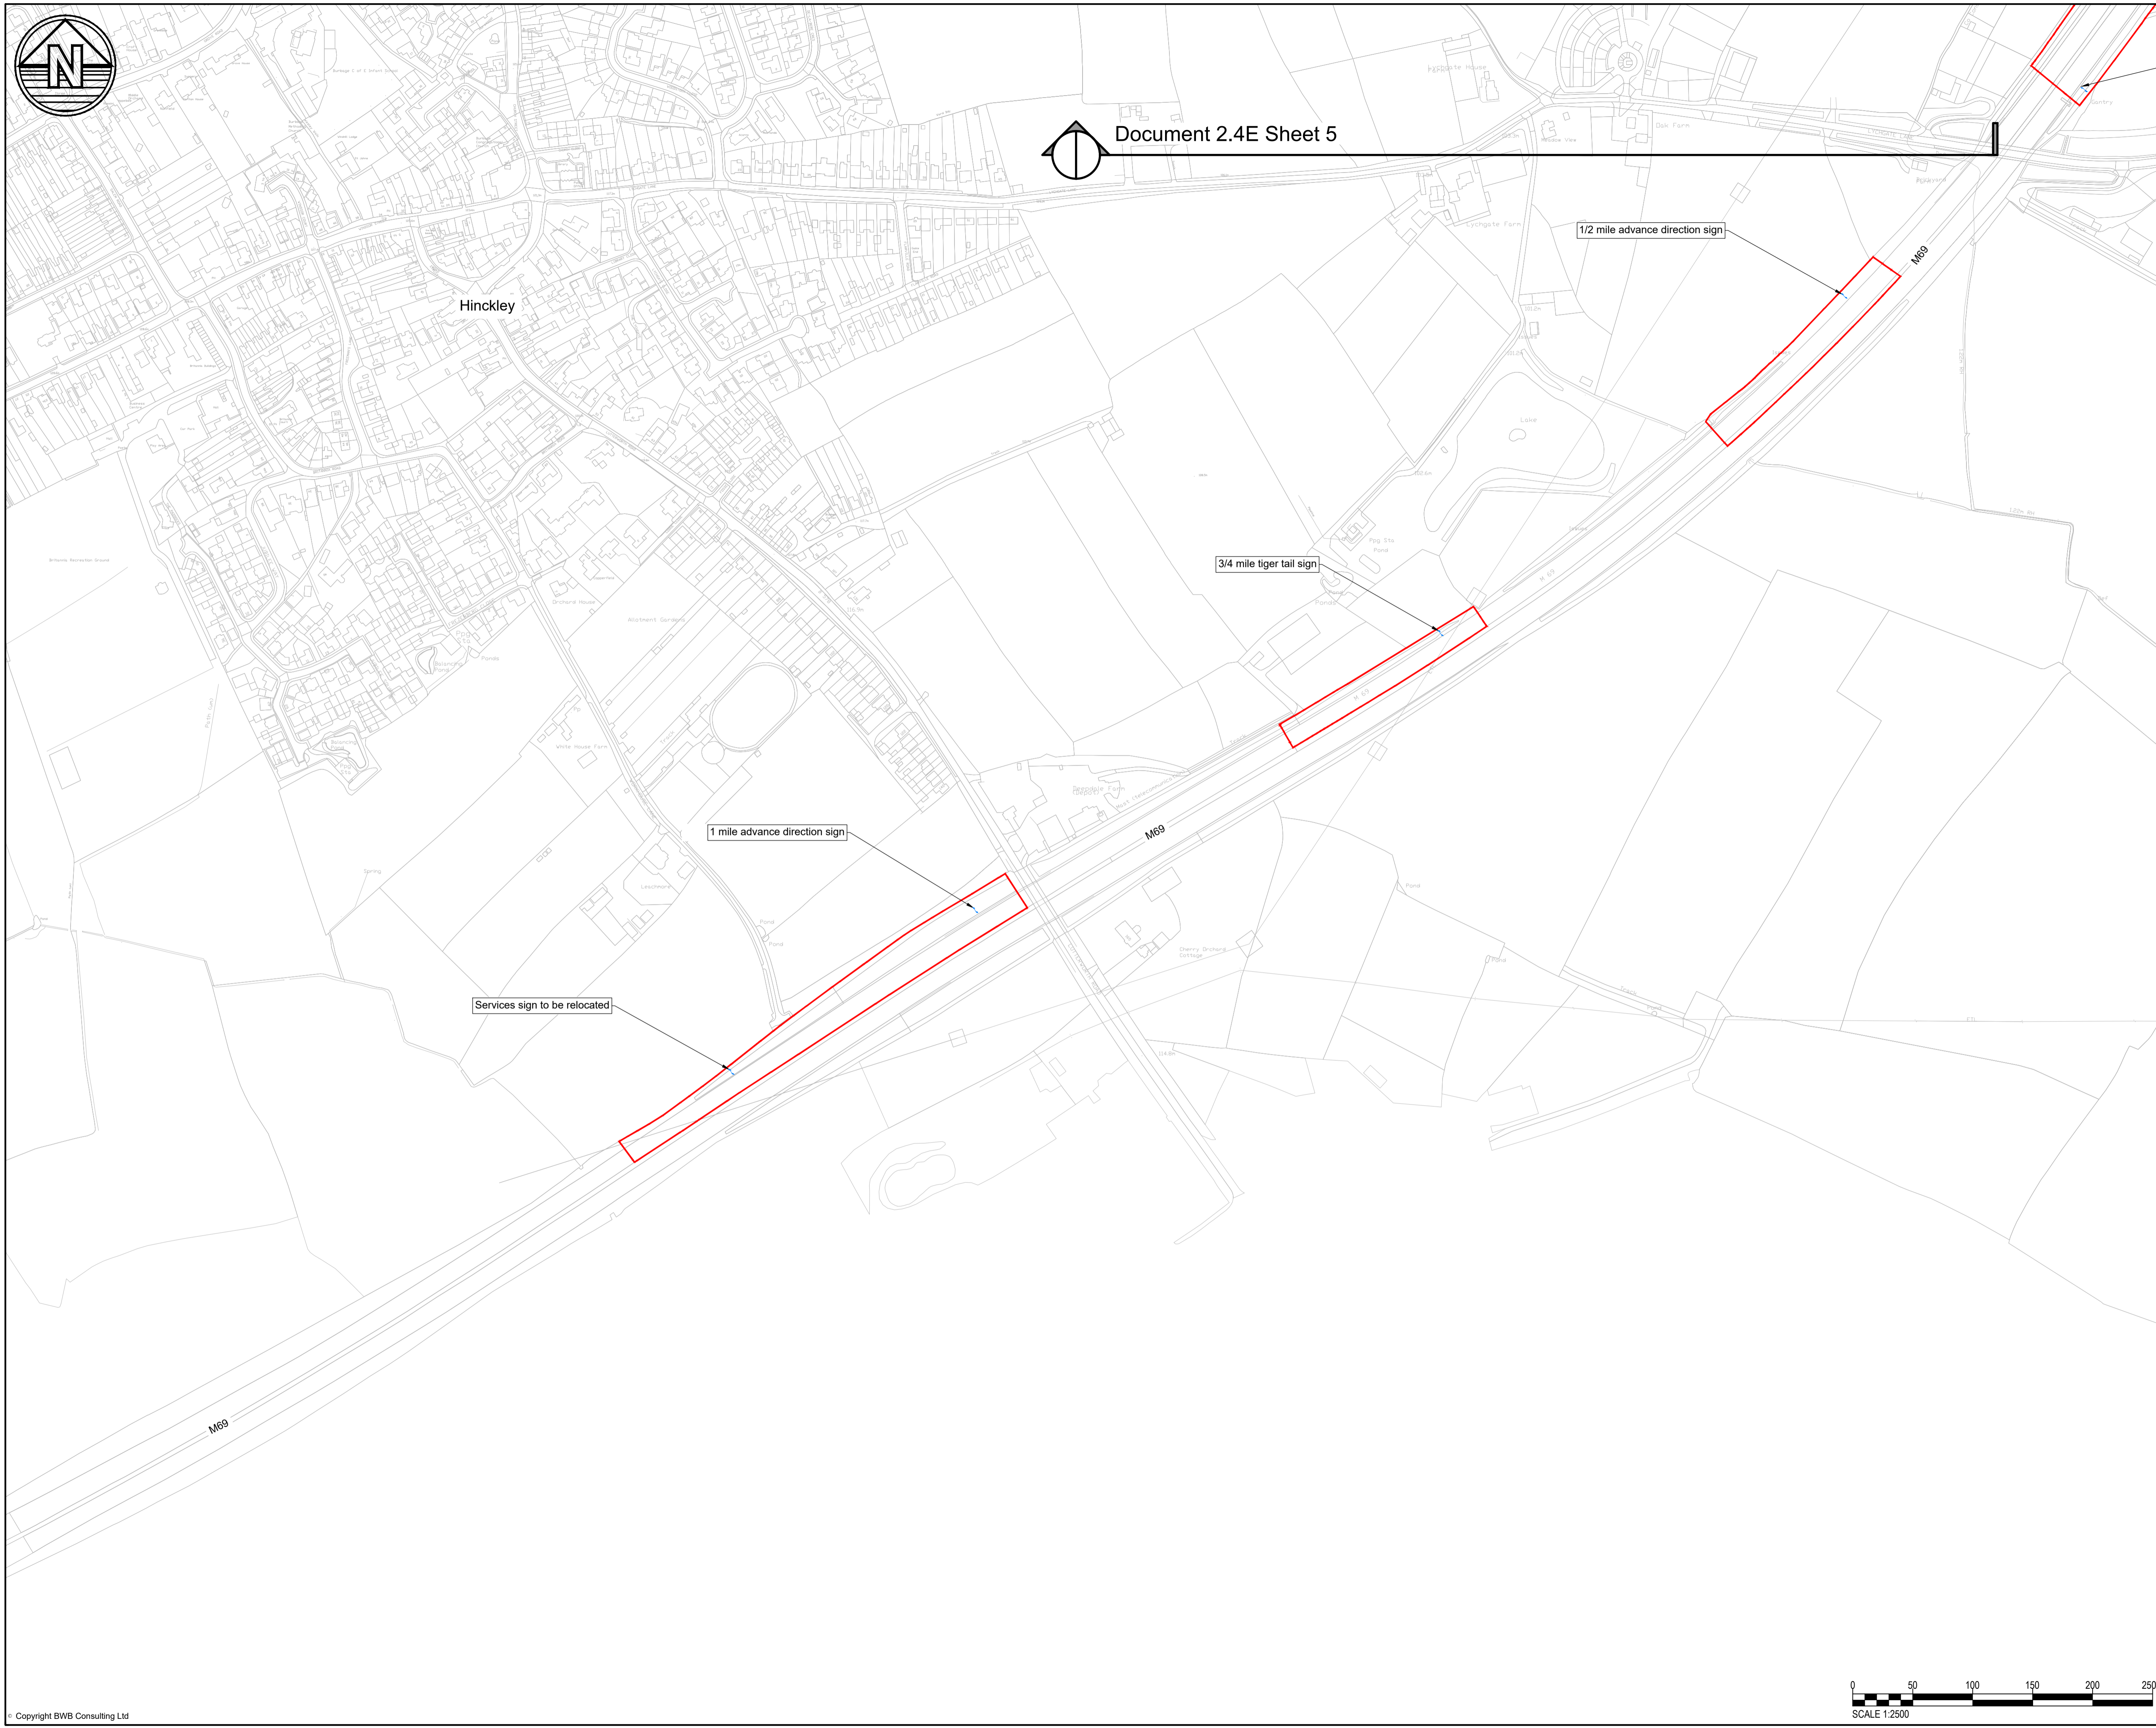


Document 2.4E Sheet 5



Notes

The purpose of the Highway Plans is to illustrate highway mitigation works proposed in relation to the Hinckley National Rail Freight Interchange.

Legend

-  ORDER LIMITS
-  ALL BLUE MARKINGS DENOTES HIGHWAY WORKS
-  ALL GREEN MARKINGS DENOTES COMMITTED HIGHWAY WORKS BY OTHERS
-  NOISE FENCE

THE LEGEND IS IDENTICAL ON ALL SHEETS OF THE HIGHWAY PLANS AND THEREFORE NOT ALL ITEMS DETAILED IN THE LEGEND ARE REPRESENTED ON EACH SHEET

PC2	27.10.22	Issue for approval	DF	SC
P01	16.12.21	Issue for Consultation	DF	SC
Rev	Date	Details of issue / revision	Drw	Chd

Issues & Revisions

Client





A TRITAX BIG BOX COMPANY

Project Title  
**HINCKLEY NATIONAL RAIL FREIGHT INTERCHANGE**

Drawing Title  
**Highways and Junction Improvement Plans (Sheet 7 of 9)**

Regulation:	<b>5(2) (a)</b>	Document:	<b>6.3.3.3</b>
Drawn:	D. Fraser	Checked:	S. Carter
BWB Ref:	NTT 2814	Date:	15.11.22
Project - Originator - Functional Breakdown - Spatial Breakdown - Form - Discipline - Number		Scale@A1:	1:2500
<b>HRF-BWB-LSI-D6-DR-CH-00100</b>			Drawing Status
<b>FINAL</b>			Rev <b>V1</b>

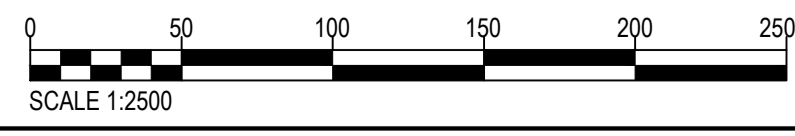

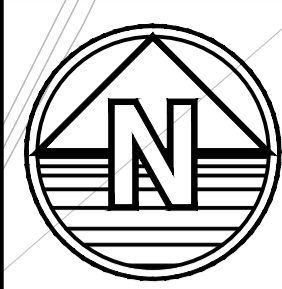

Document 2.4D Sheet 4

Document 2.4G Sheet 7B


Notes

The purpose of the Highway Plans is to illustrate highway mitigation works proposed in relation to the Hinckley National Rail Freight Interchange.

Legend

- ORDER LIMITS
- ALL BLUE MARKINGS DENOTES HIGHWAY WORKS
- ALL GREEN MARKINGS DENOTES COMMITTED HIGHWAY WORKS BY OTHERS
- NOISE FENCE

THE LEGEND IS IDENTICAL ON ALL SHEETS OF THE HIGHWAY PLANS AND THEREFORE NOT ALL ITEMS DETAILED IN THE LEGEND ARE REPRESENTED ON EACH SHEET


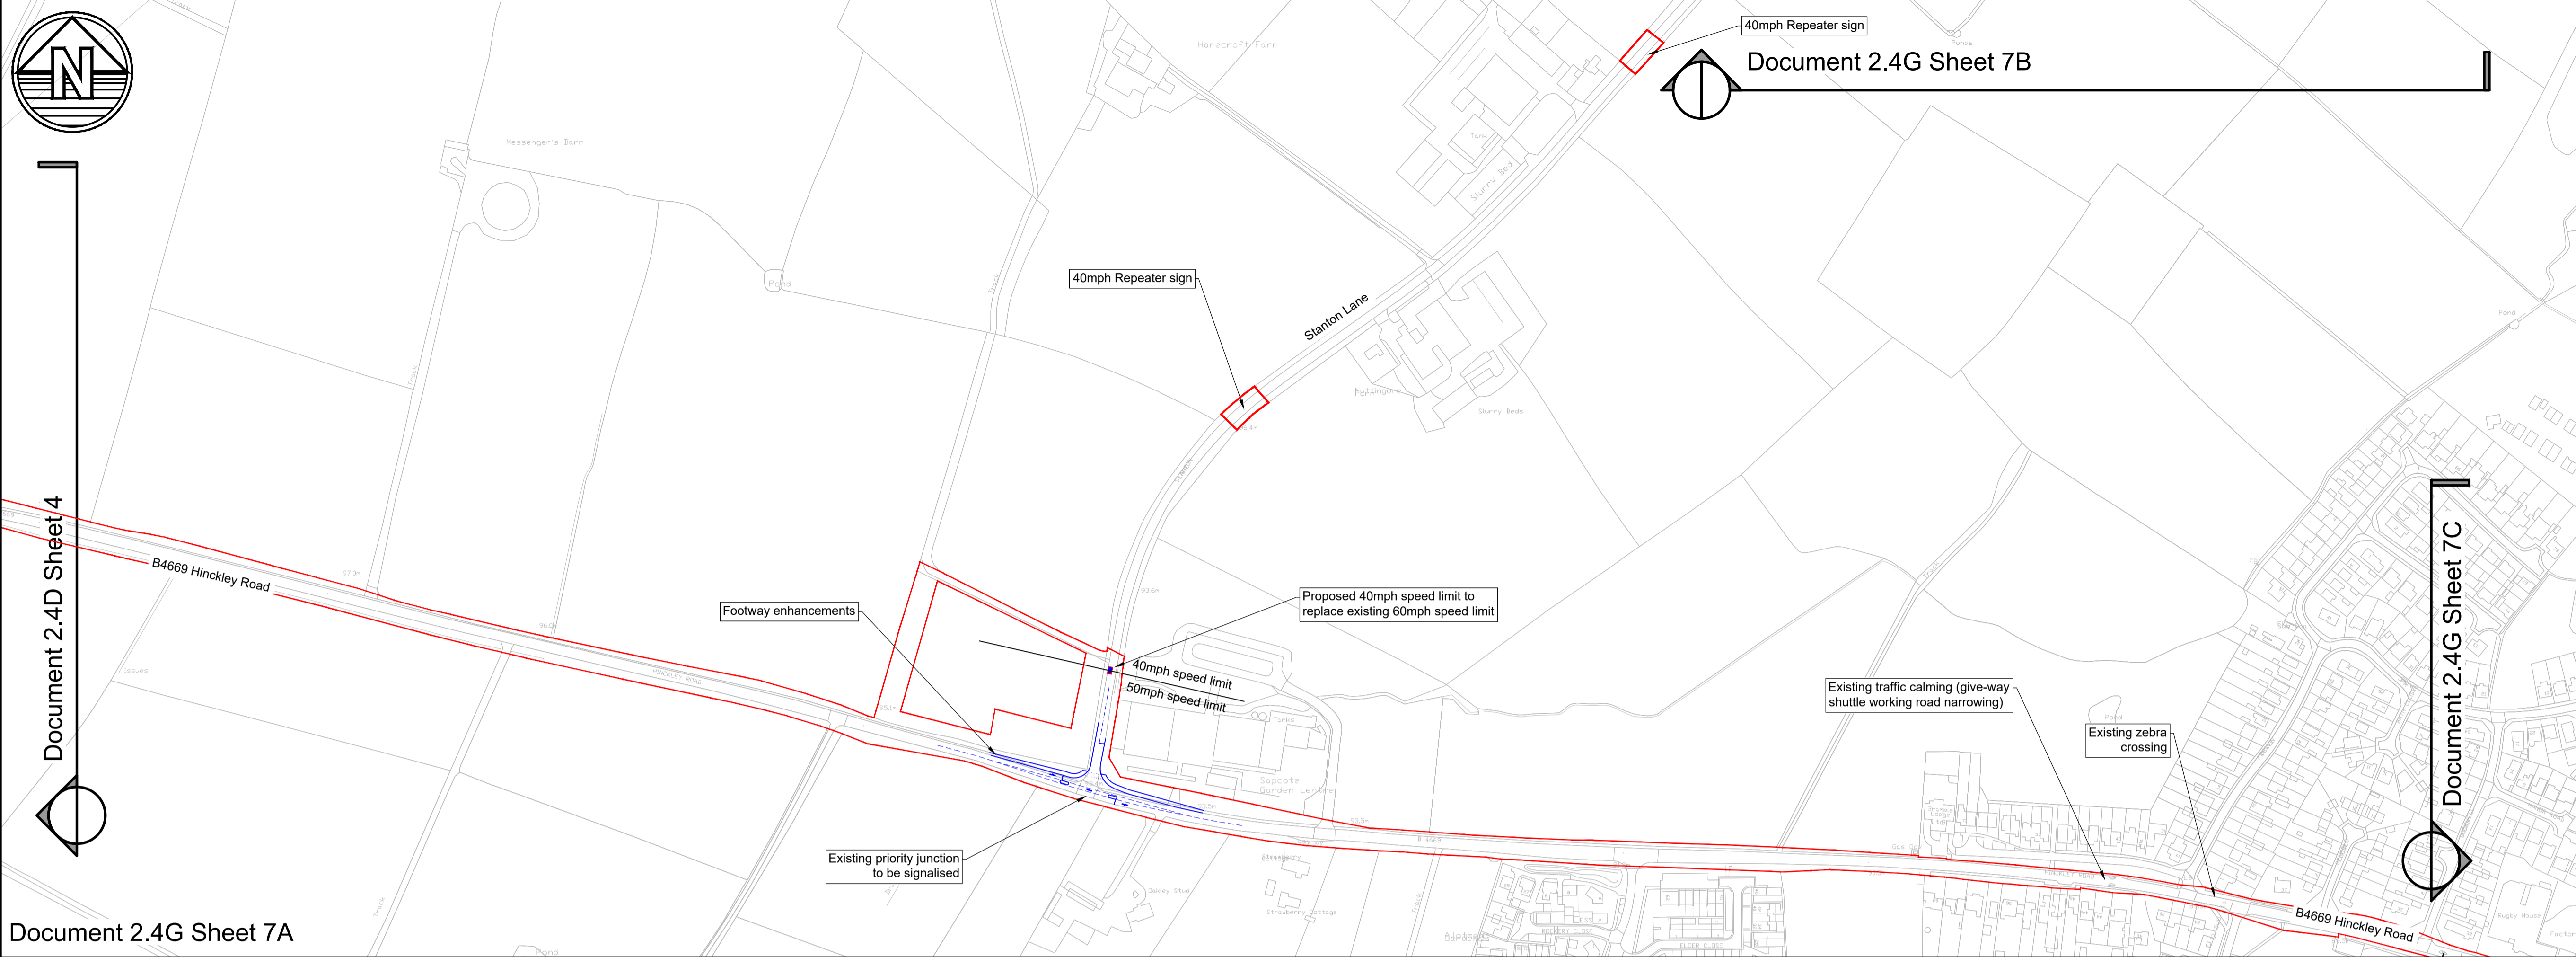


Document 2.4G Sheet 7A

Document 2.4G Sheet 7C

Document 2.4G Sheet 7B

Document 2.4G Sheet 7C

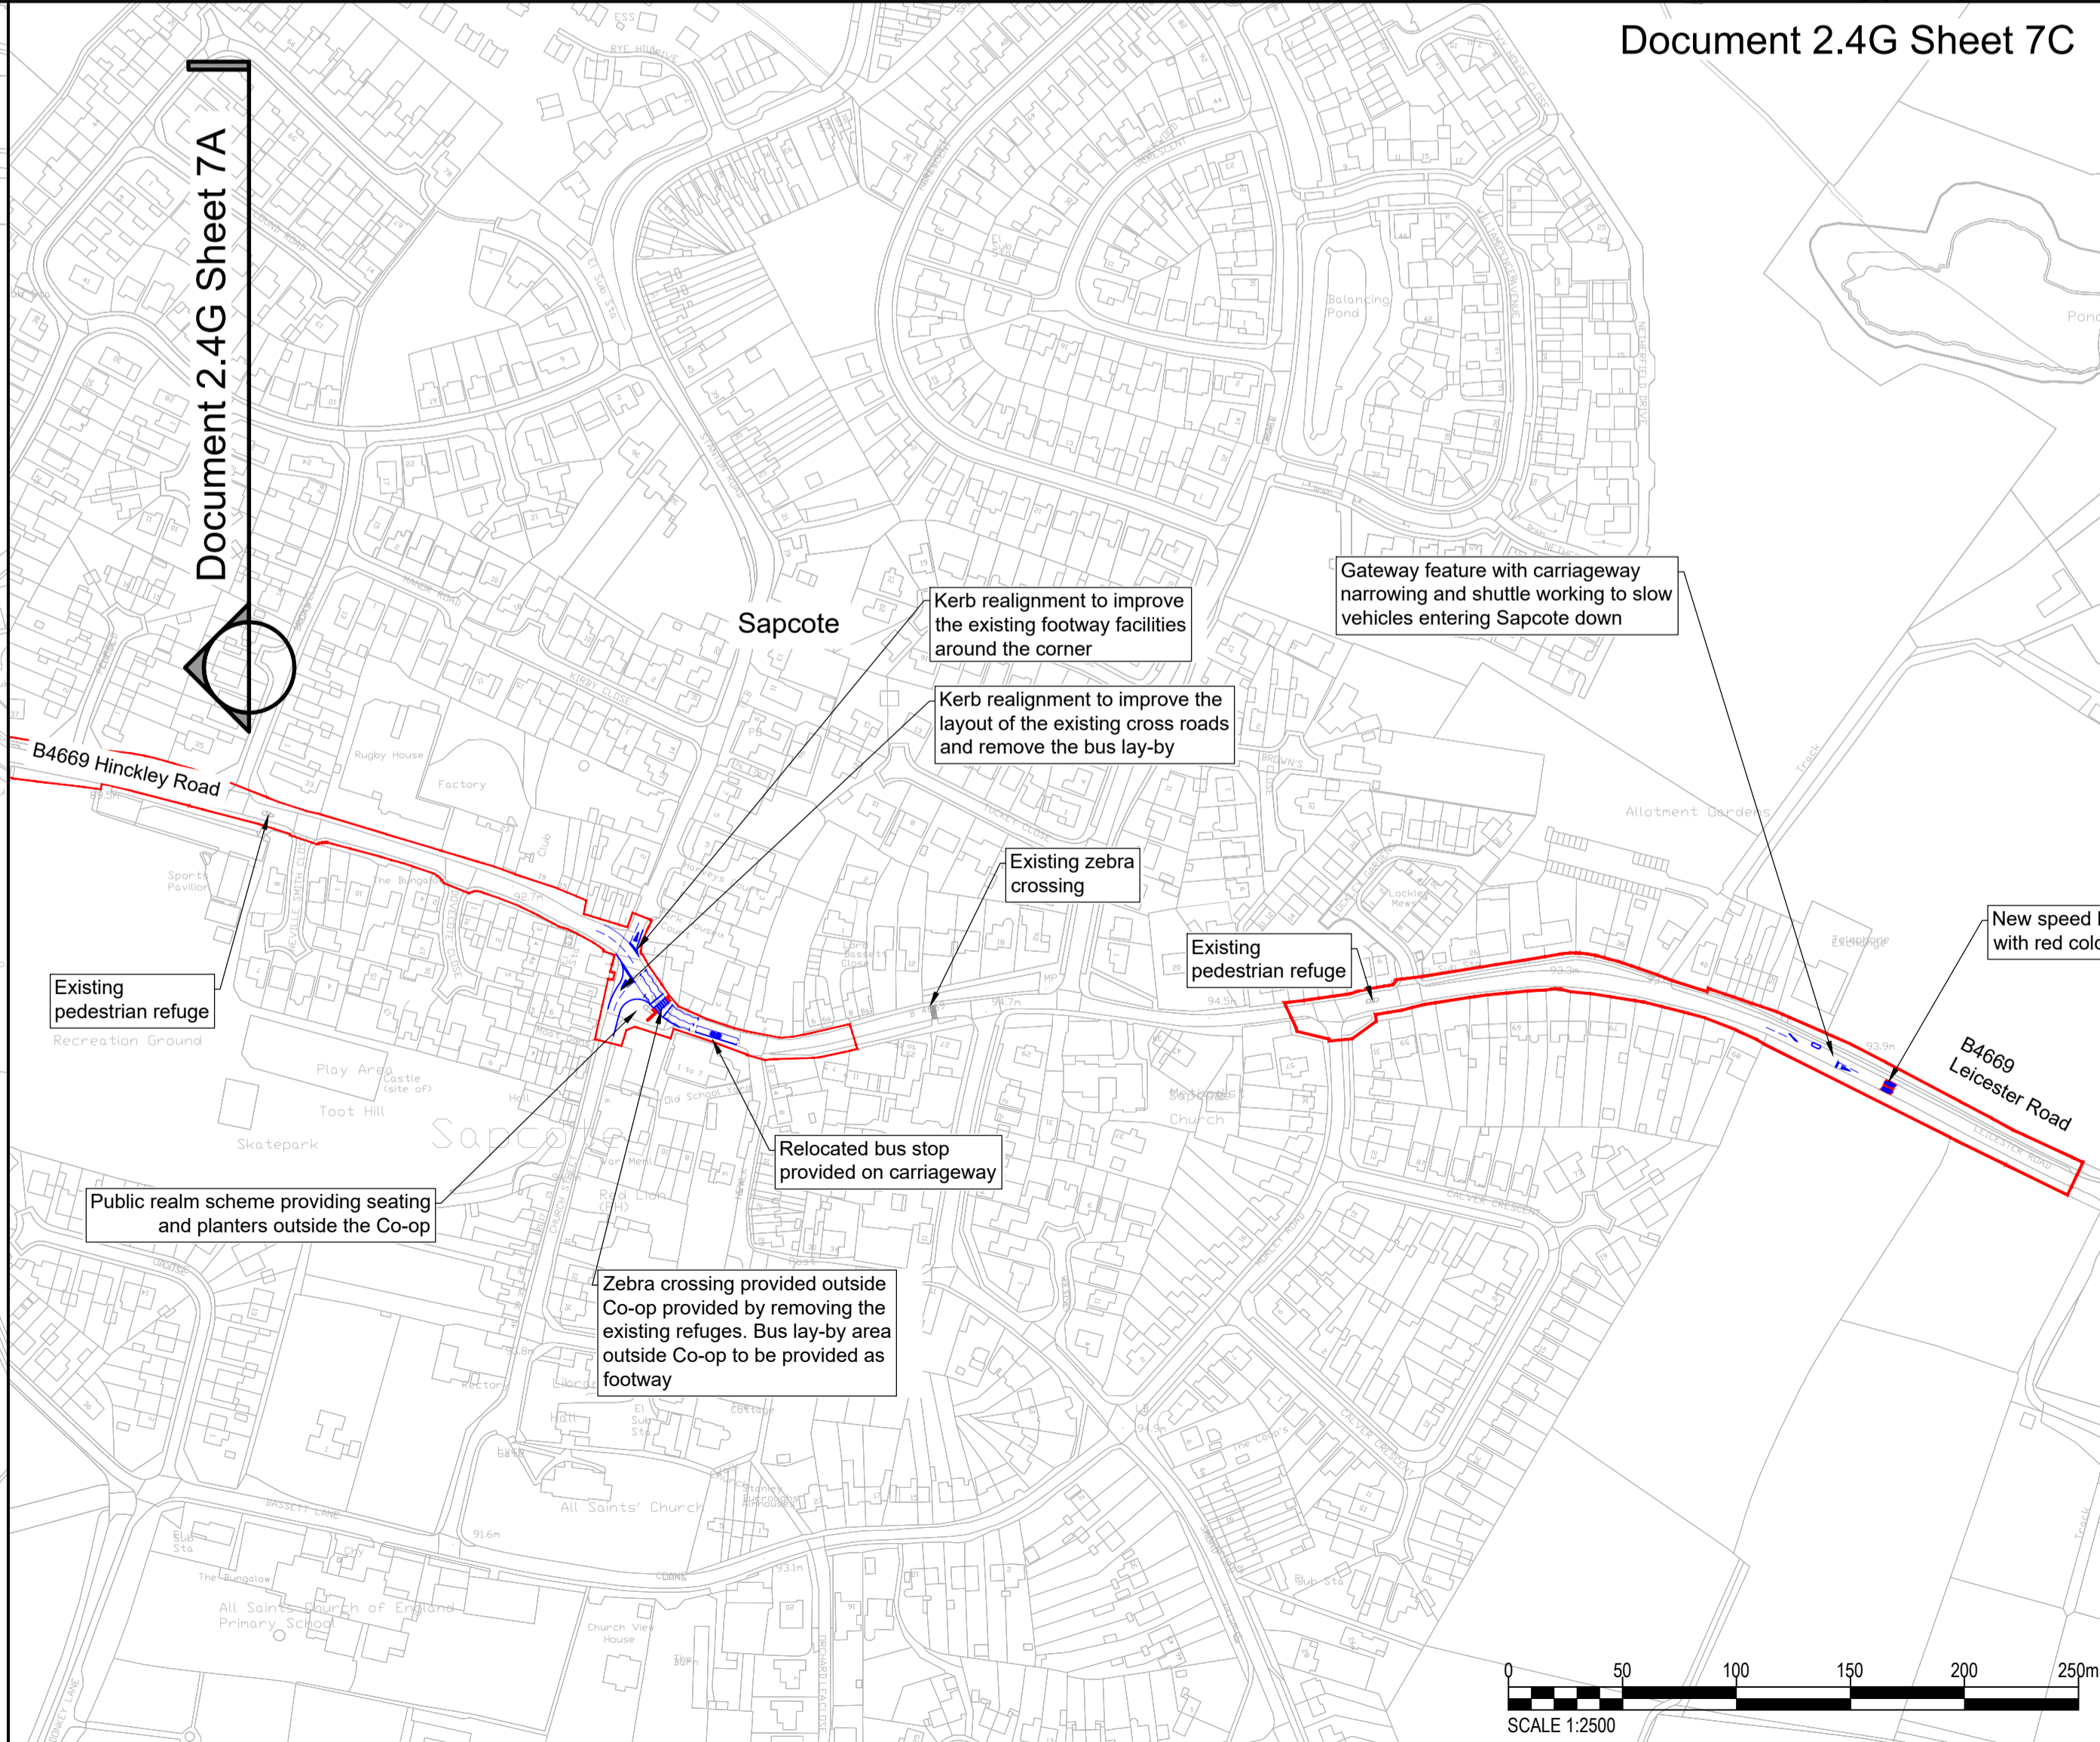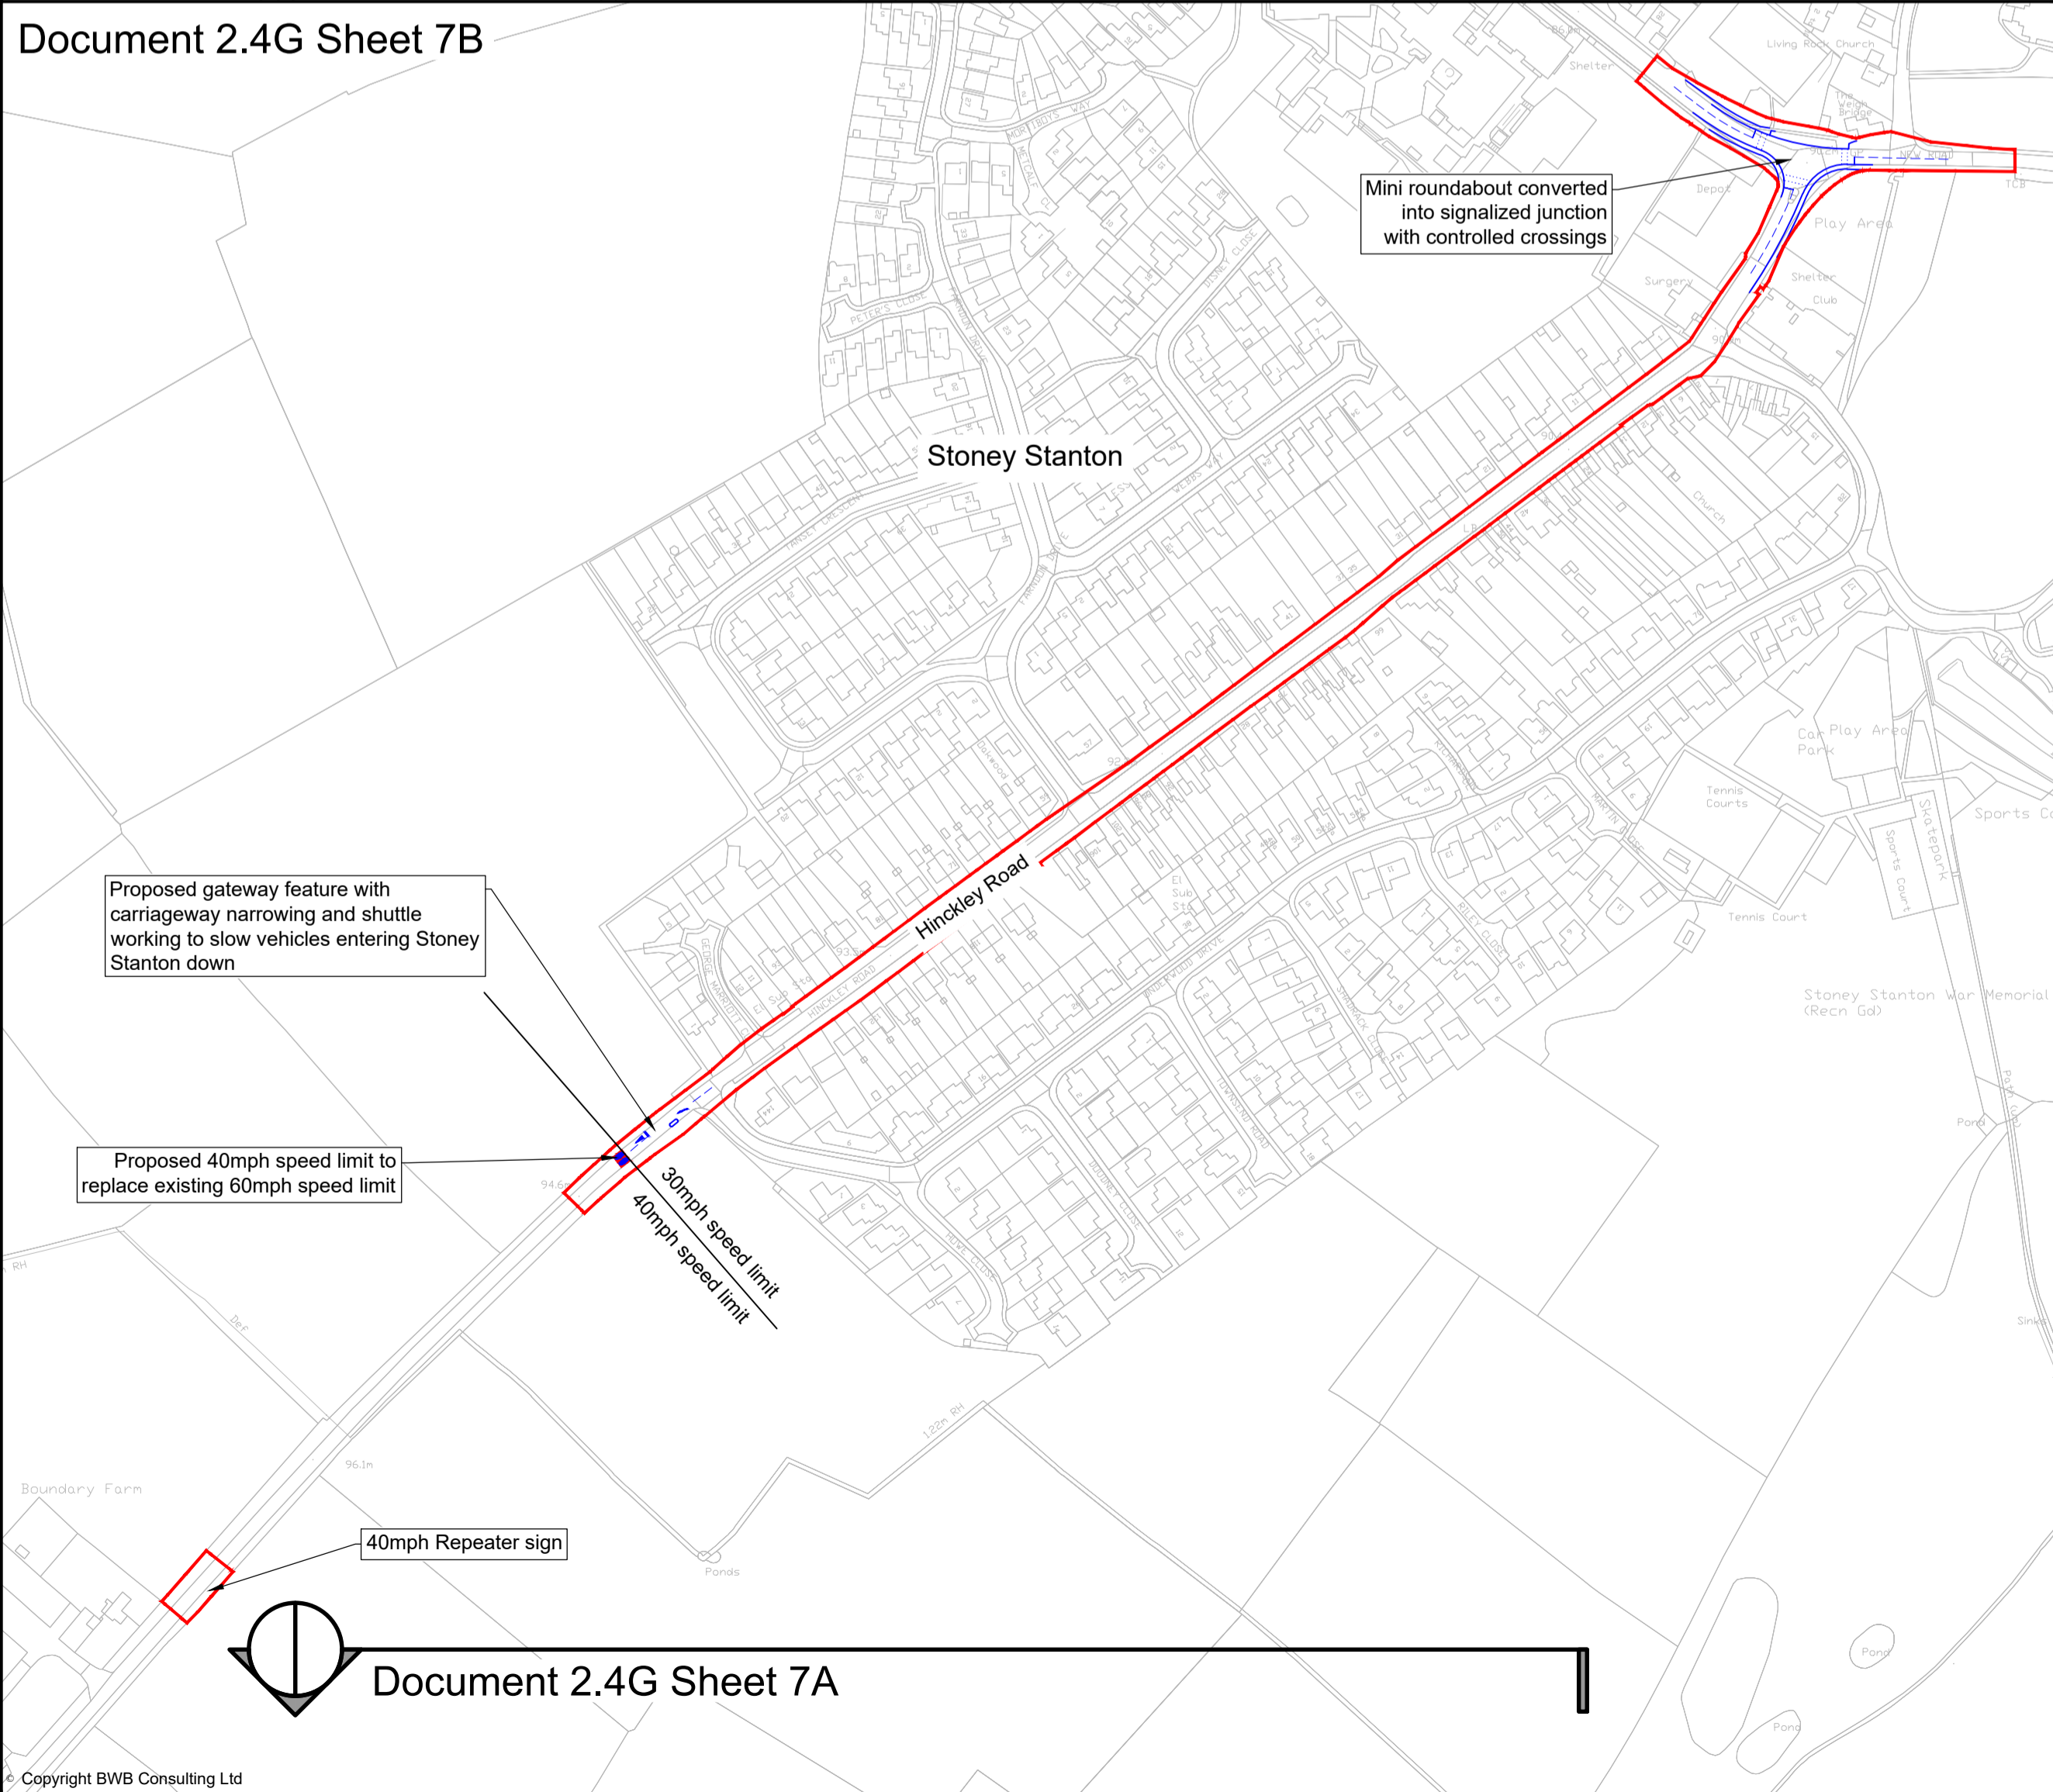

PO2	27.10.22	Issue for approval	DF	SC
PO1	16.12.21	Issue for Consultation	DF	SC
Rev	Date	Details of issue / revision	Drw	Chd

Issues & Revisions

Client



HINCKLEY NATIONAL RAIL FREIGHT INTERCHANGE

Highways and Junction Improvement Plans (Sheet 8 of 9)

Regulation: 5(2) (a) Document: 6.3.3.3


Drawn: D. Fraser Checked: S. Carter

BWB Ref: NTT 2814 Date: 15.11.22 Scale@A1: 1:2500


Project - Originator - Functional Breakdown - Spatial Breakdown - Form - Discipline - Number

HRF-BWB-LSI-D7-DR-CH-00100


Drawing Status: FINAL Rev: V1

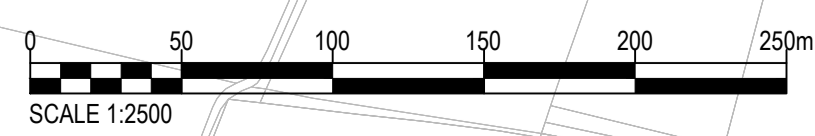




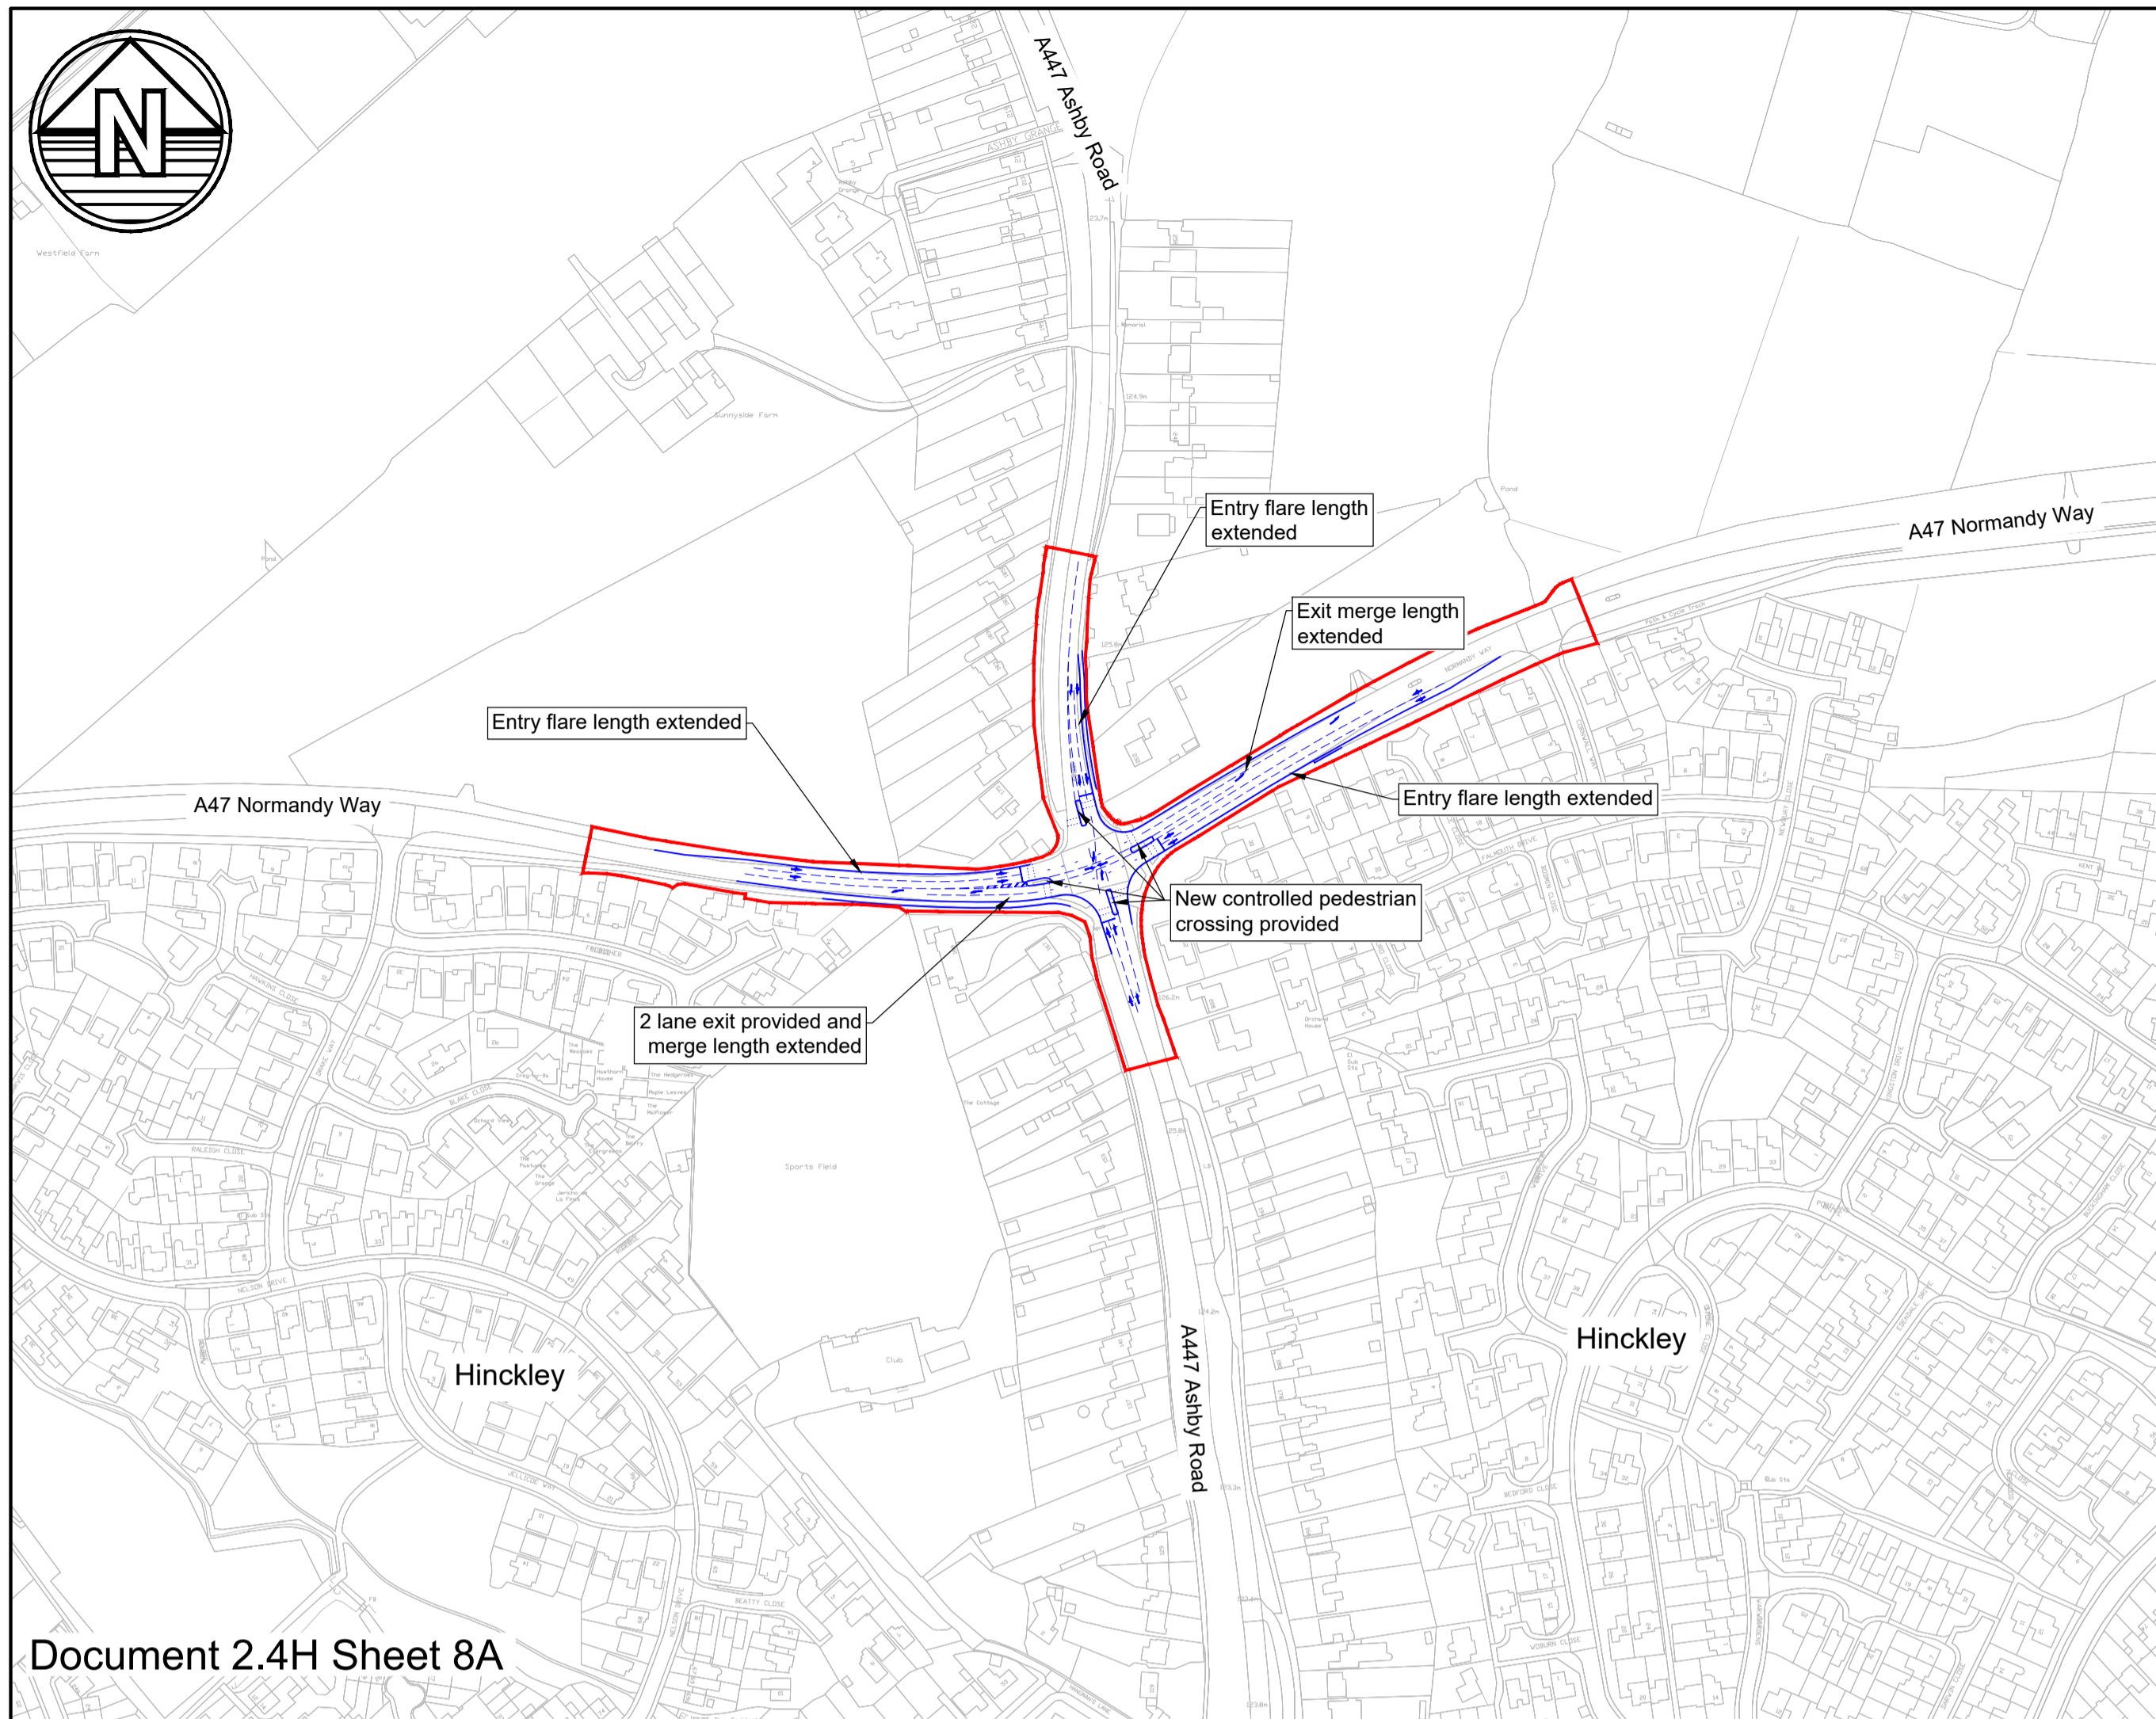


Document 2.4H Sheet 8A

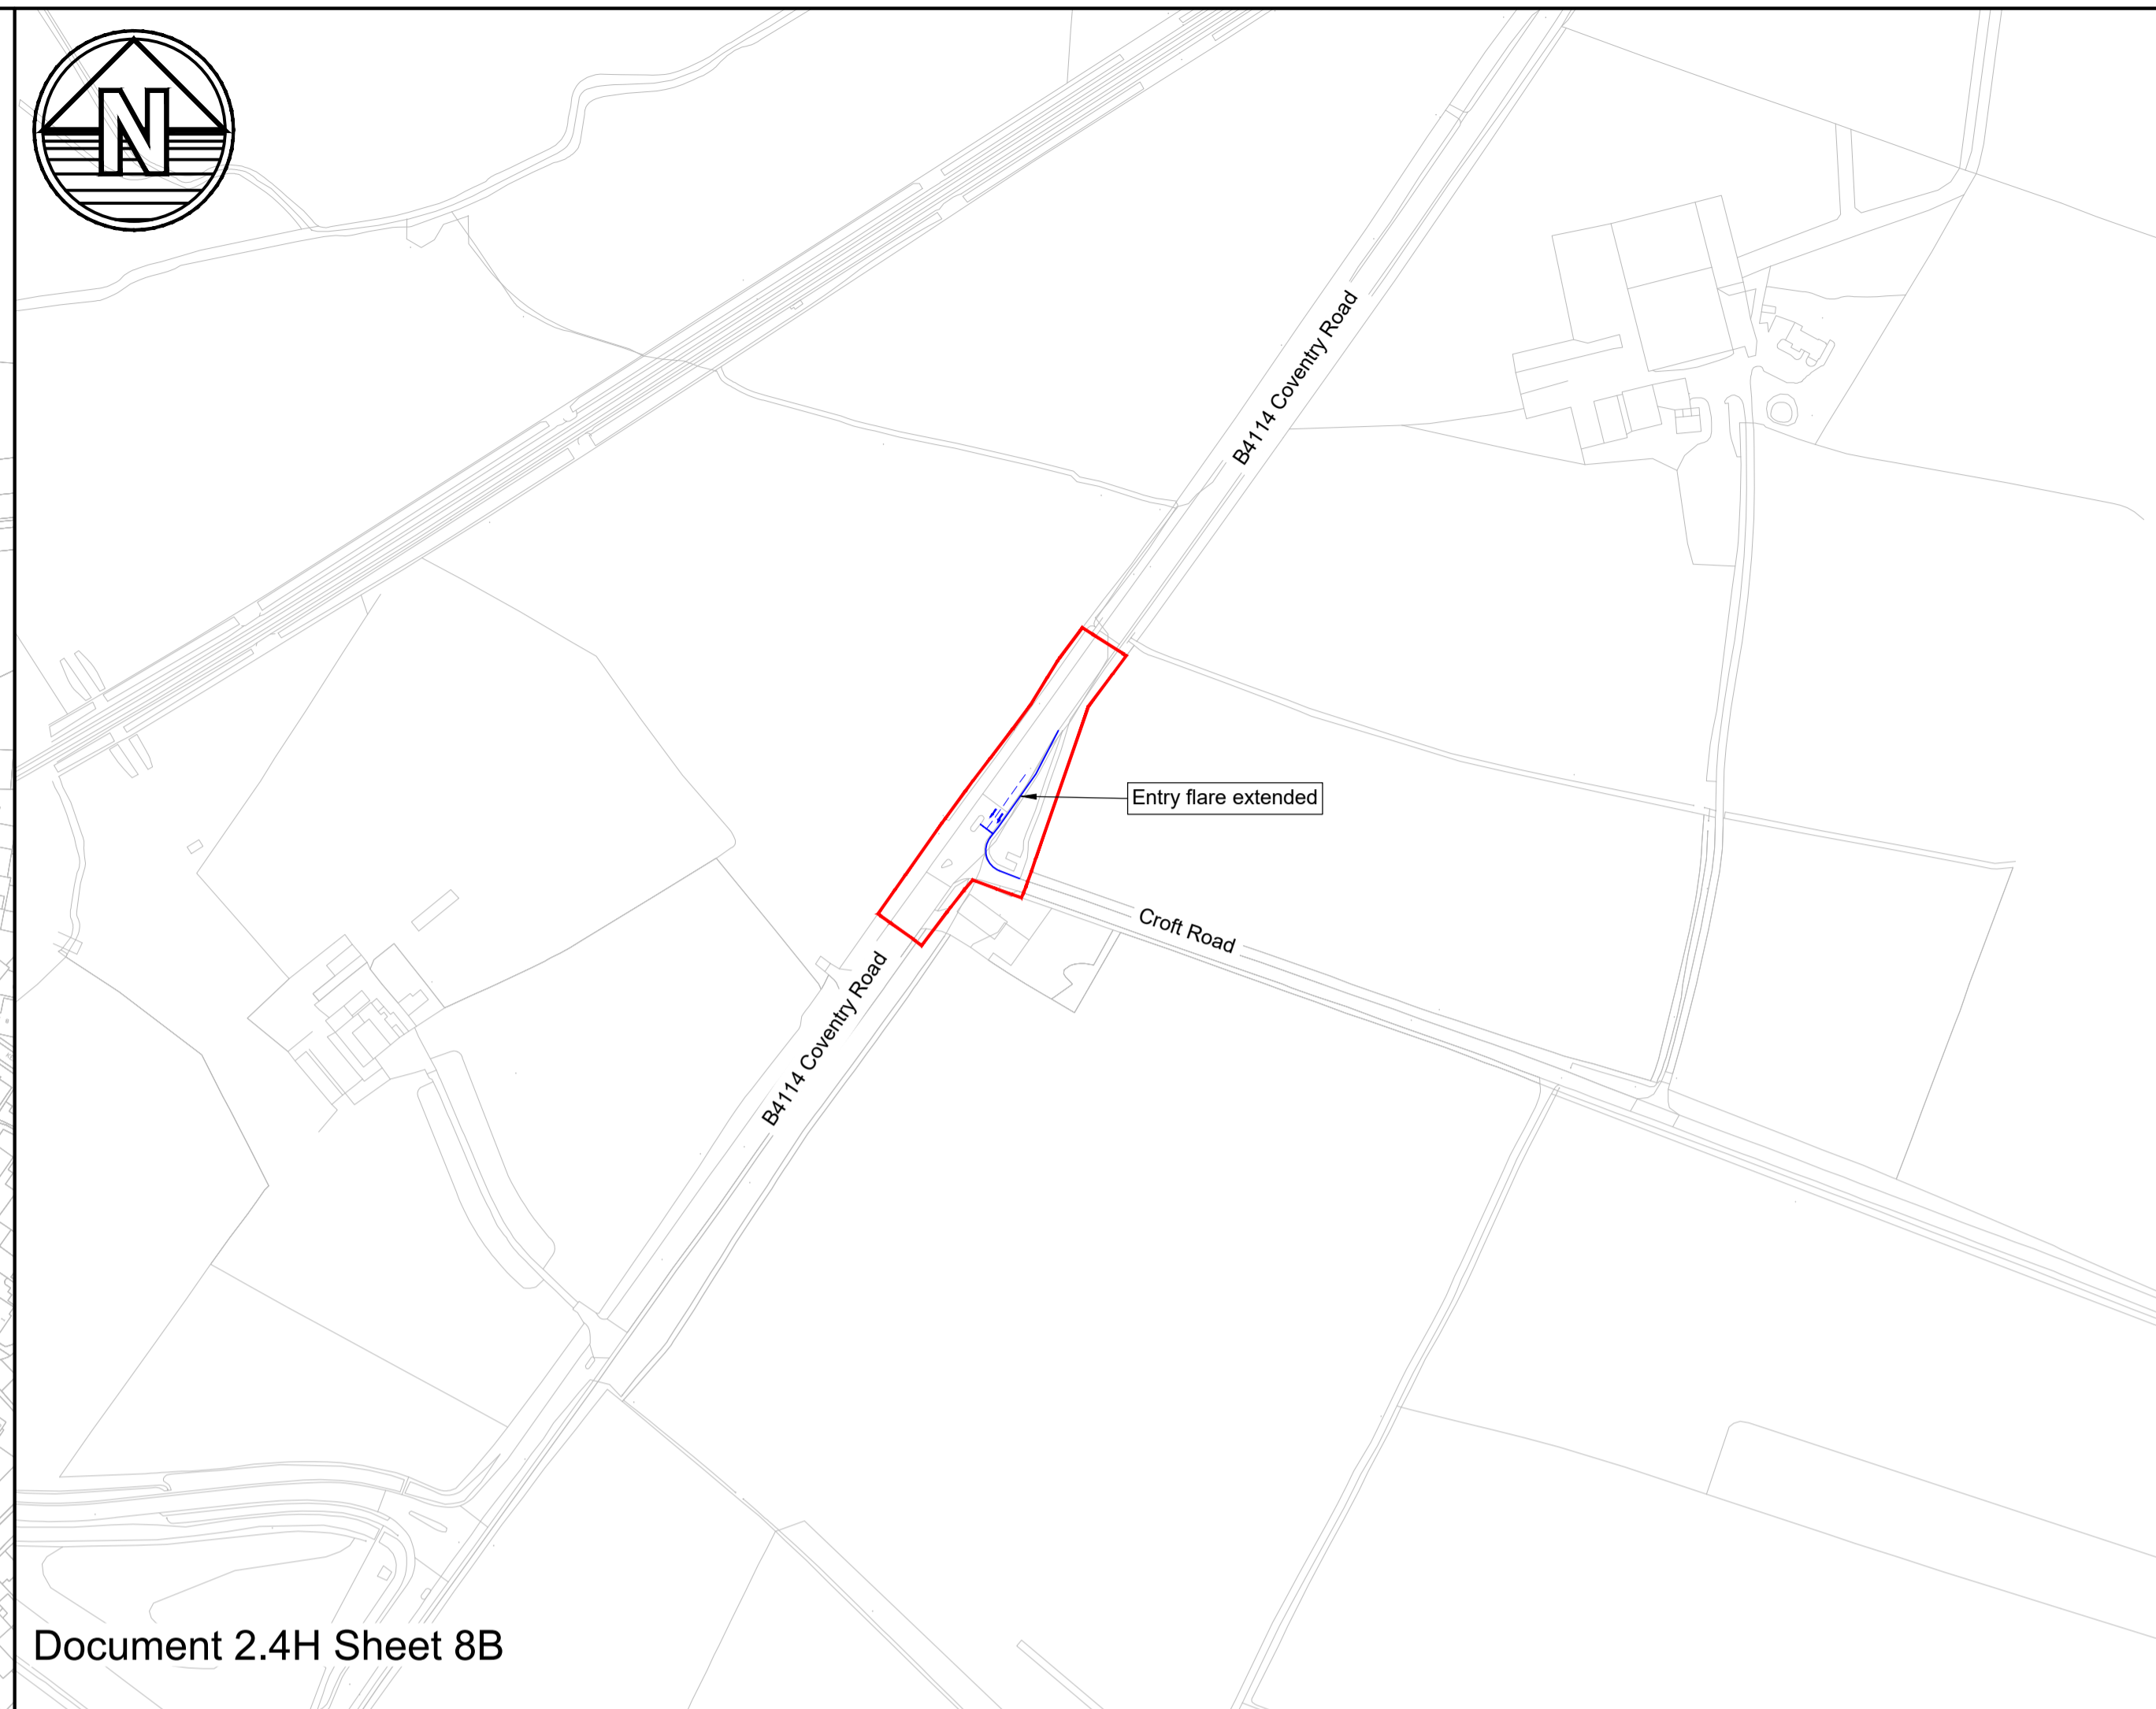

Document 2.4H Sheet 8B

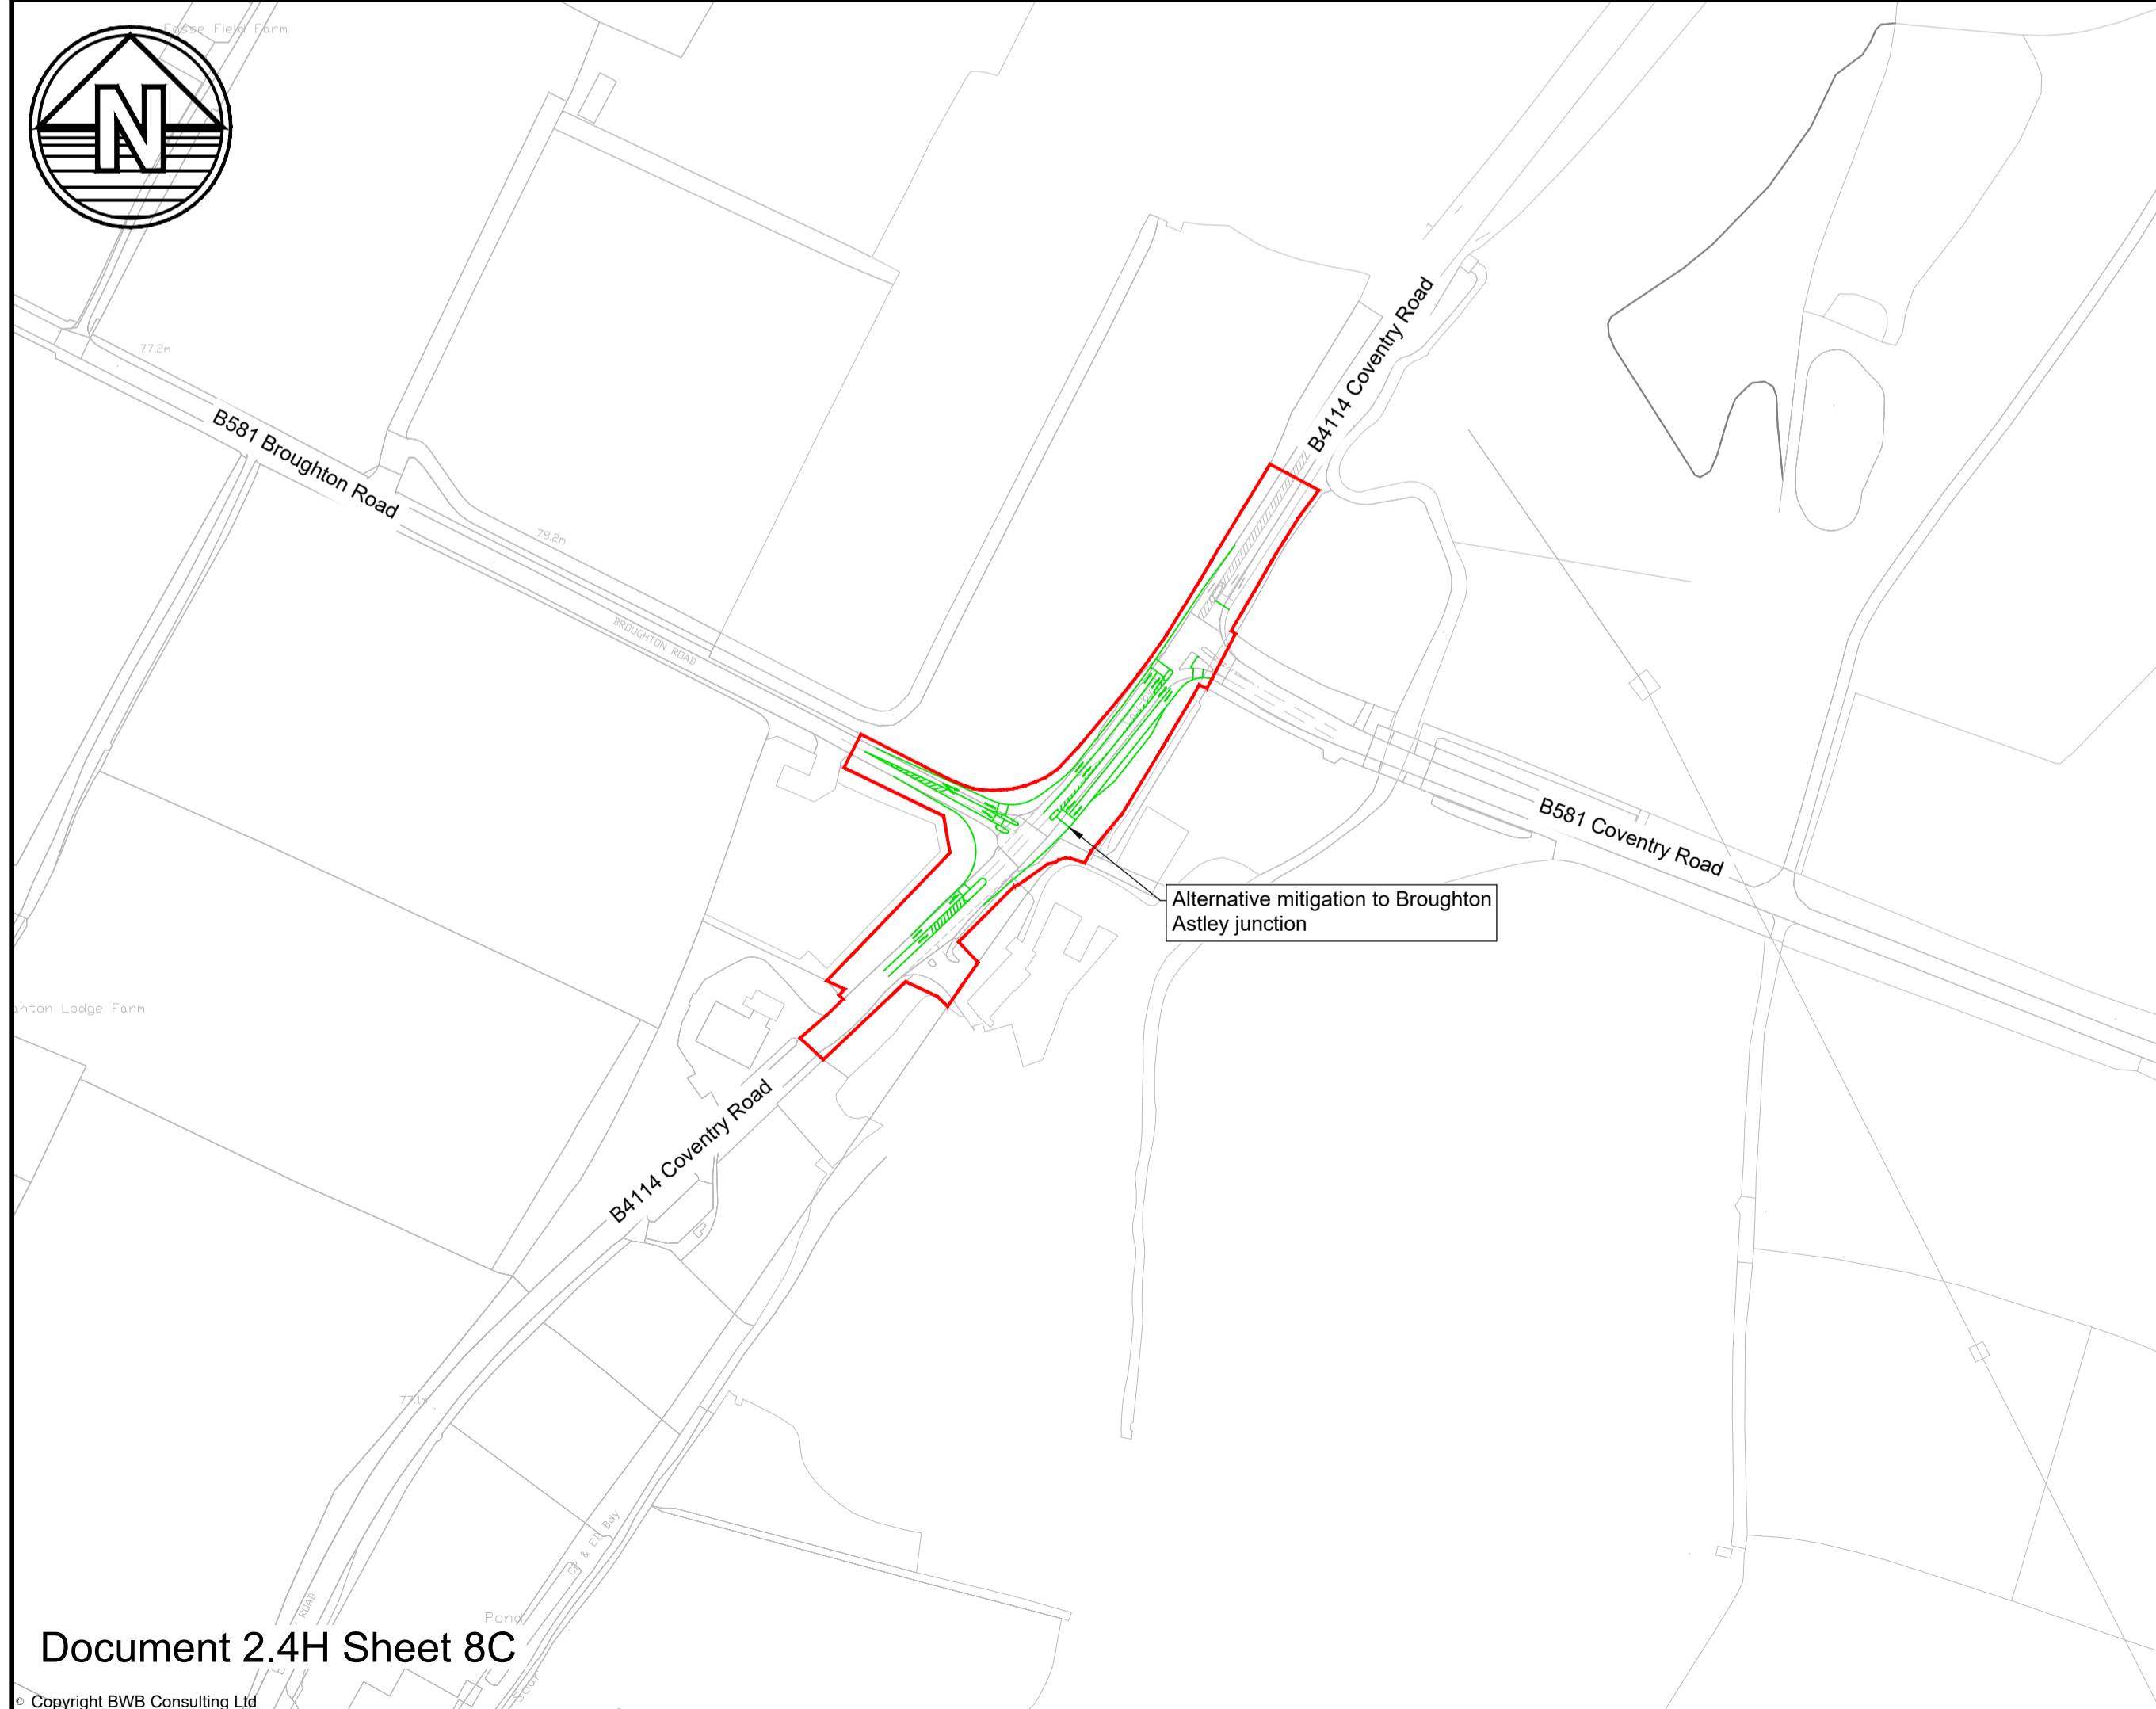

Document 2.4H Sheet 8C

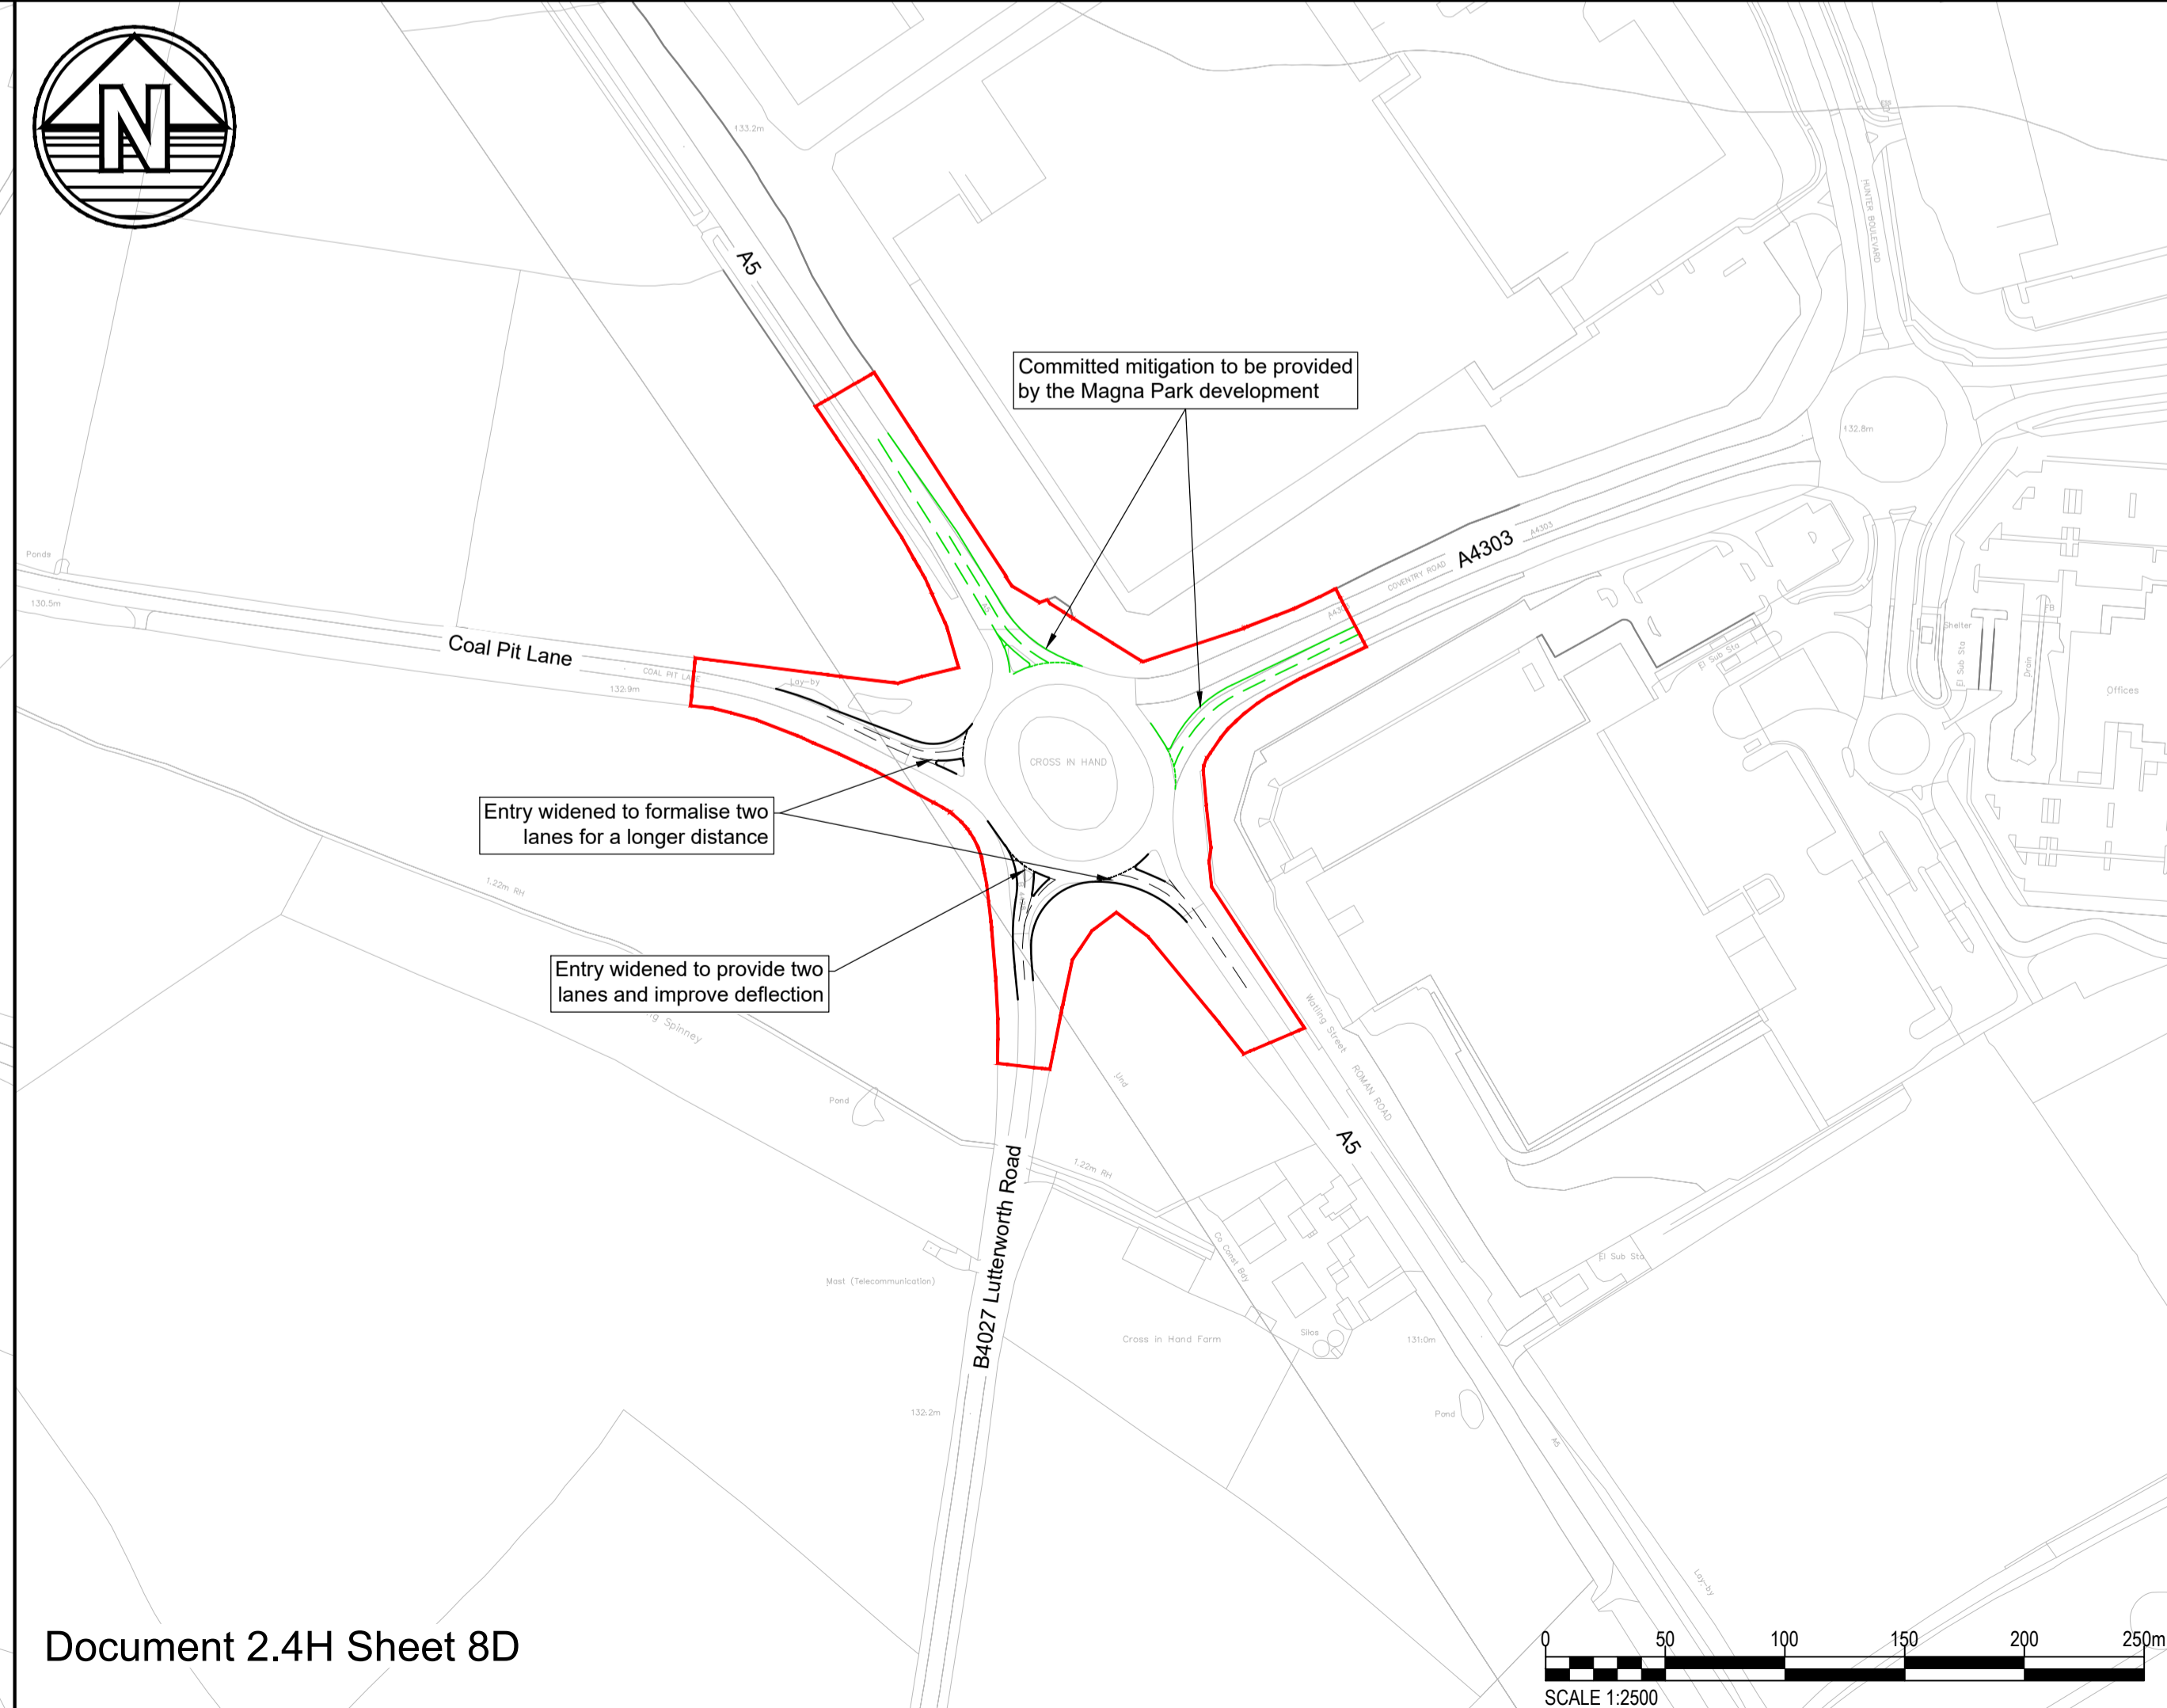

Document 2.4H Sheet 8D

**Notes**  
 The purpose of the Highway Plans is to illustrate highway mitigation works proposed in relation to the Hinckley National Rail Freight Interchange.

**Legend**

- ORDER LIMITS
- | | | | | ALL BLUE MARKINGS DENOTES HIGHWAY WORKS
- | | | | | ALL GREEN MARKINGS DENOTES COMMITTED HIGHWAY WORKS BY OTHERS
- NOISE FENCE

THE LEGEND IS IDENTICAL ON ALL SHEETS OF THE HIGHWAY PLANS AND THEREFORE NOT ALL ITEMS DETAILED IN THE LEGEND ARE REPRESENTED ON EACH SHEET

PO2	27.10.22	Issue for approval	DF	SC
PO1	16.12.21	Issue for Consultation	DF	SC
Rev	Date	Details of issue / revision	Drw	Chd

**Issues & Revisions**

Client




A TRITAX BIG BOX COMPANY

Project Title  
**HINCKLEY NATIONAL RAIL FREIGHT INTERCHANGE**

Drawing Title  
**Highways and Junction Improvement Plans (Sheet 9 of 9)**

Regulation:	<b>5(2) (a)</b>	Document:	<b>6.3.3.3</b>
Drawn:	D. Fraser	Checked:	S. Carter
BWB Ref:	NTT 2814	Date:	15.11.22
Project - Originator - Functional Breakdown - Spatial Breakdown - Form - Discipline - Number		Scale@A1:	1:2500
<b>HRF-BWB-LSI-D8-DR-CH-00100</b>			Drawing Status
<b>FINAL</b>			Rev <b>V1</b>

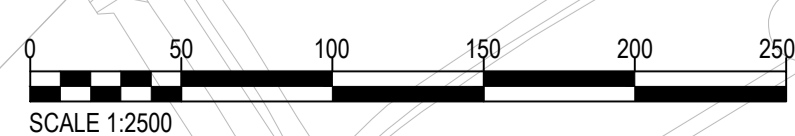

X:\NTT\NTT2814\_Hinckley Rail Freight Interchange\02\_Project Delivery\01\_WIP\Drawings\Other drawings\HRF-BWB-LSI-ZZ-DR-CH-00100\_Highway Plans.dwg