



Section A-A: A47 Link Road and Western Amenity Area

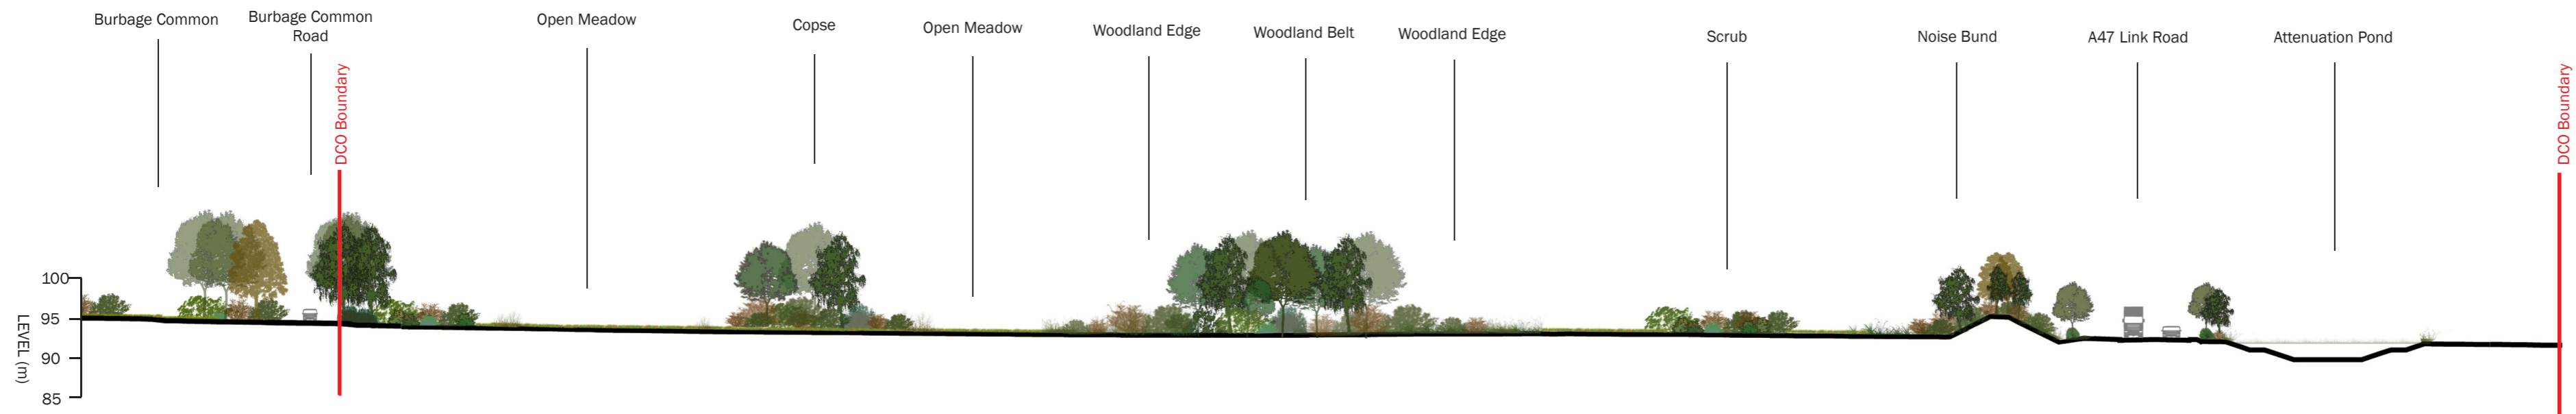

Section B-B: Railport Returns Area and Western Amenity Area

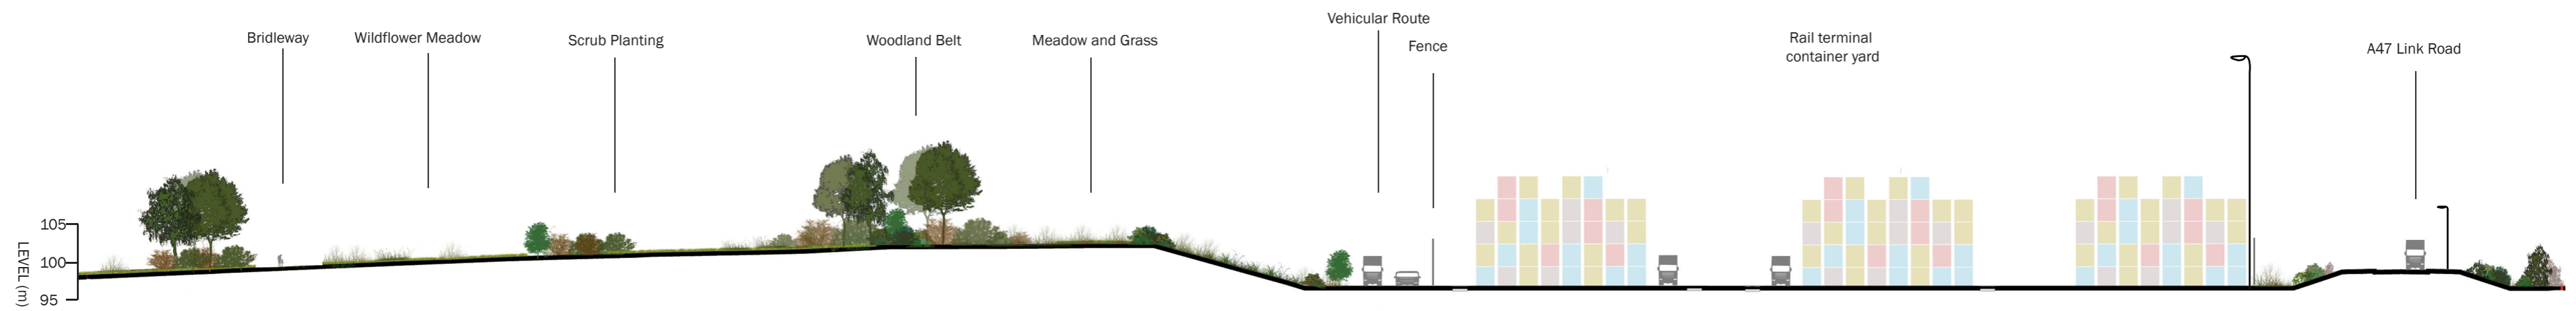

**HINCKLEY NATIONAL
RAIL FREIGHT INTERCHANGE**

Date: 02-11-2022

Paper size: A2

Scale: 1:750



© The Environmental Dimension Partnership Ltd.



APFP Regulation: 5(2)(a)

Document Ref: 6.3.11.17

Drawing Number: edp3267_d176c

Drawing Status: DRAFT

Revision: -


Drawn by: LTI

Approved by: FMc




**Figure 11.17 - Illustrative Landscape
Sections AA to GG**

Section C-C: Southern Boundary with Castlewood Grassland

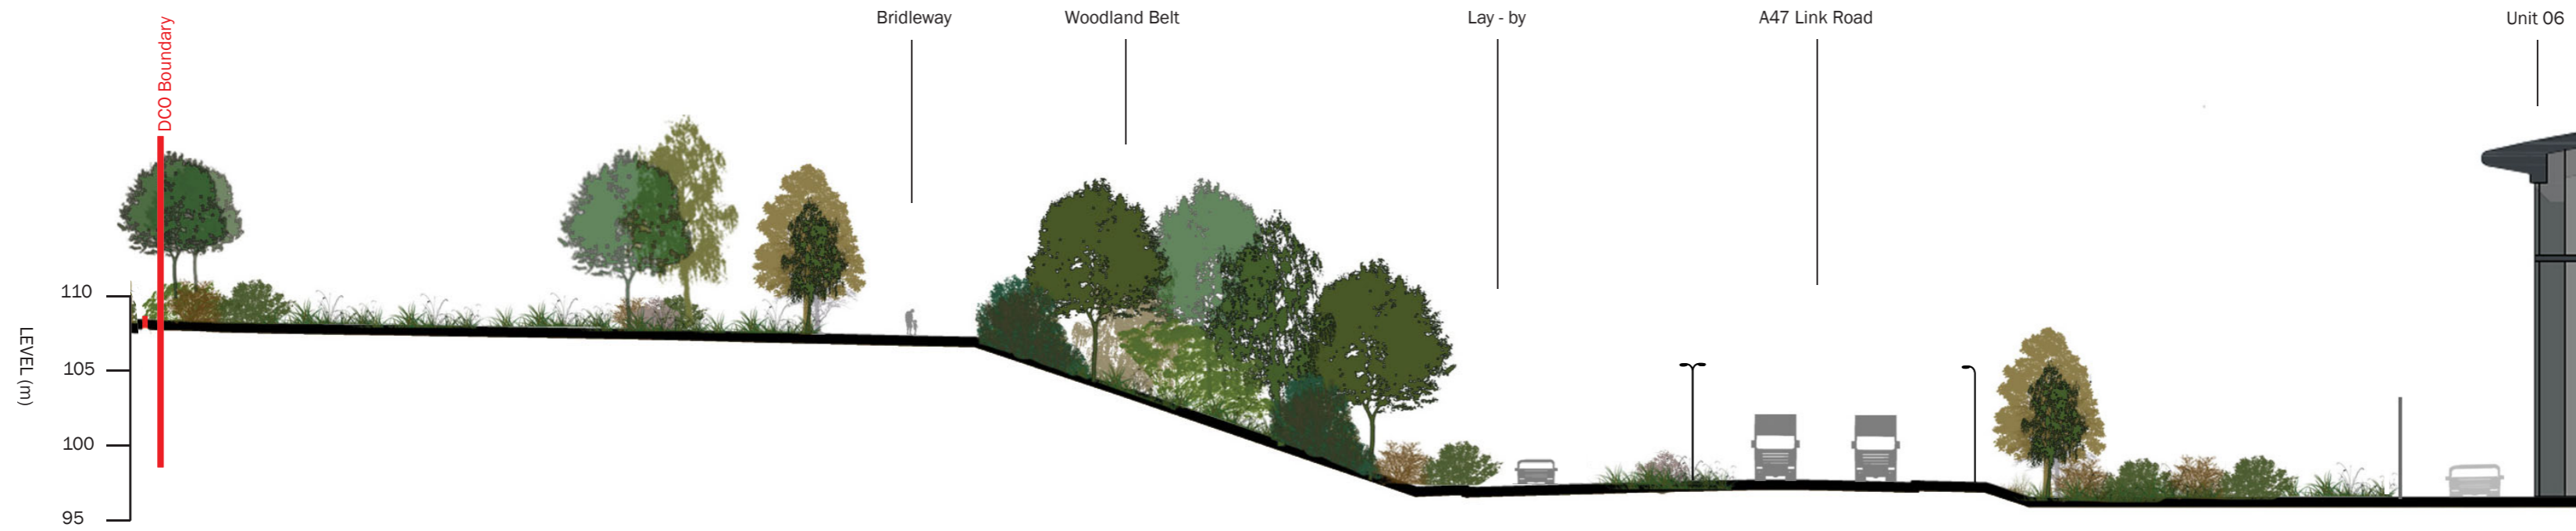

Section D-D: South-Eastern Boundary with M69 (South)

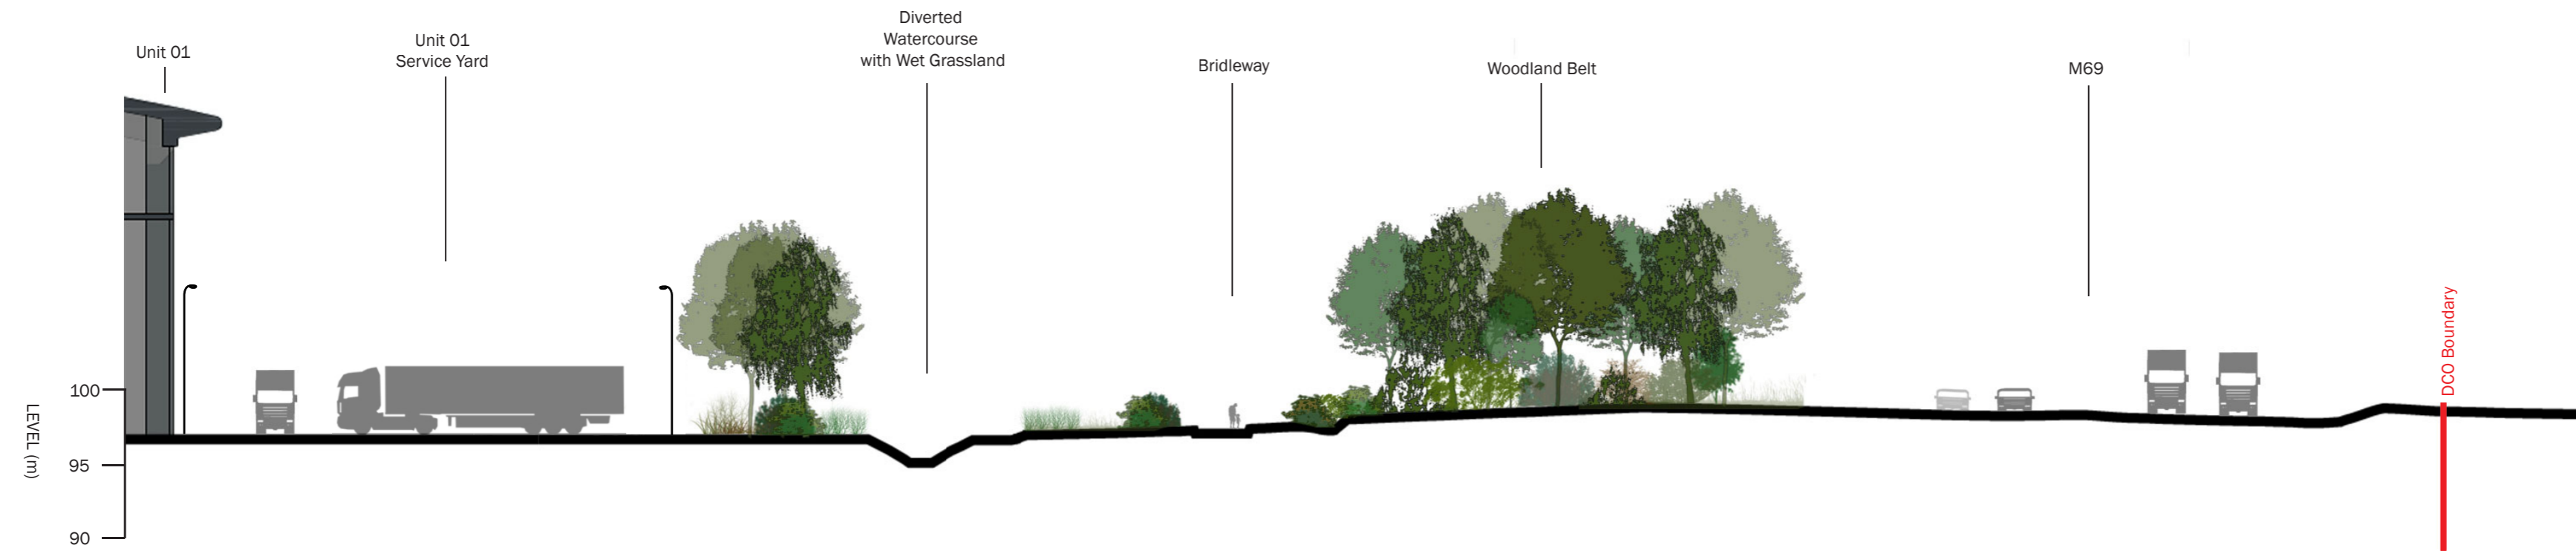

**HINCKLEY NATIONAL
RAIL FREIGHT INTERCHANGE**



Date: 02-11-2022

Paper size: A2

Scale: 1:400



© The Environmental Dimension Partnership Ltd.

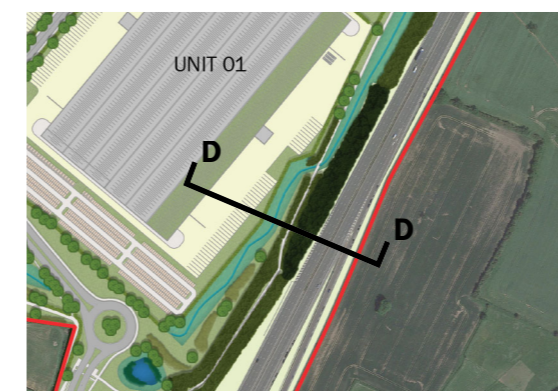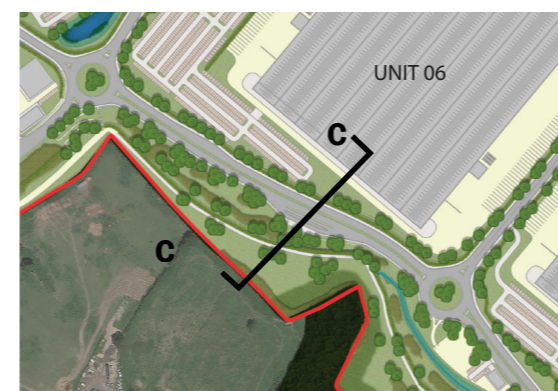

APFP Regulation: 5(2)(a)

Document Ref: 6.3.11.17

Drawing Number: edp3267_d176c

Drawing Status: DRAFT

Revision: -


Drawn by: LTI

Approved by: FMc


TRITAX SYMMETRY
A TRITAX BIG BOX COMPANY

**Figure 11.17 - Illustrative Landscape
Sections AA to GG**

Section E-E: South-Eastern Boundary with M69 (North)

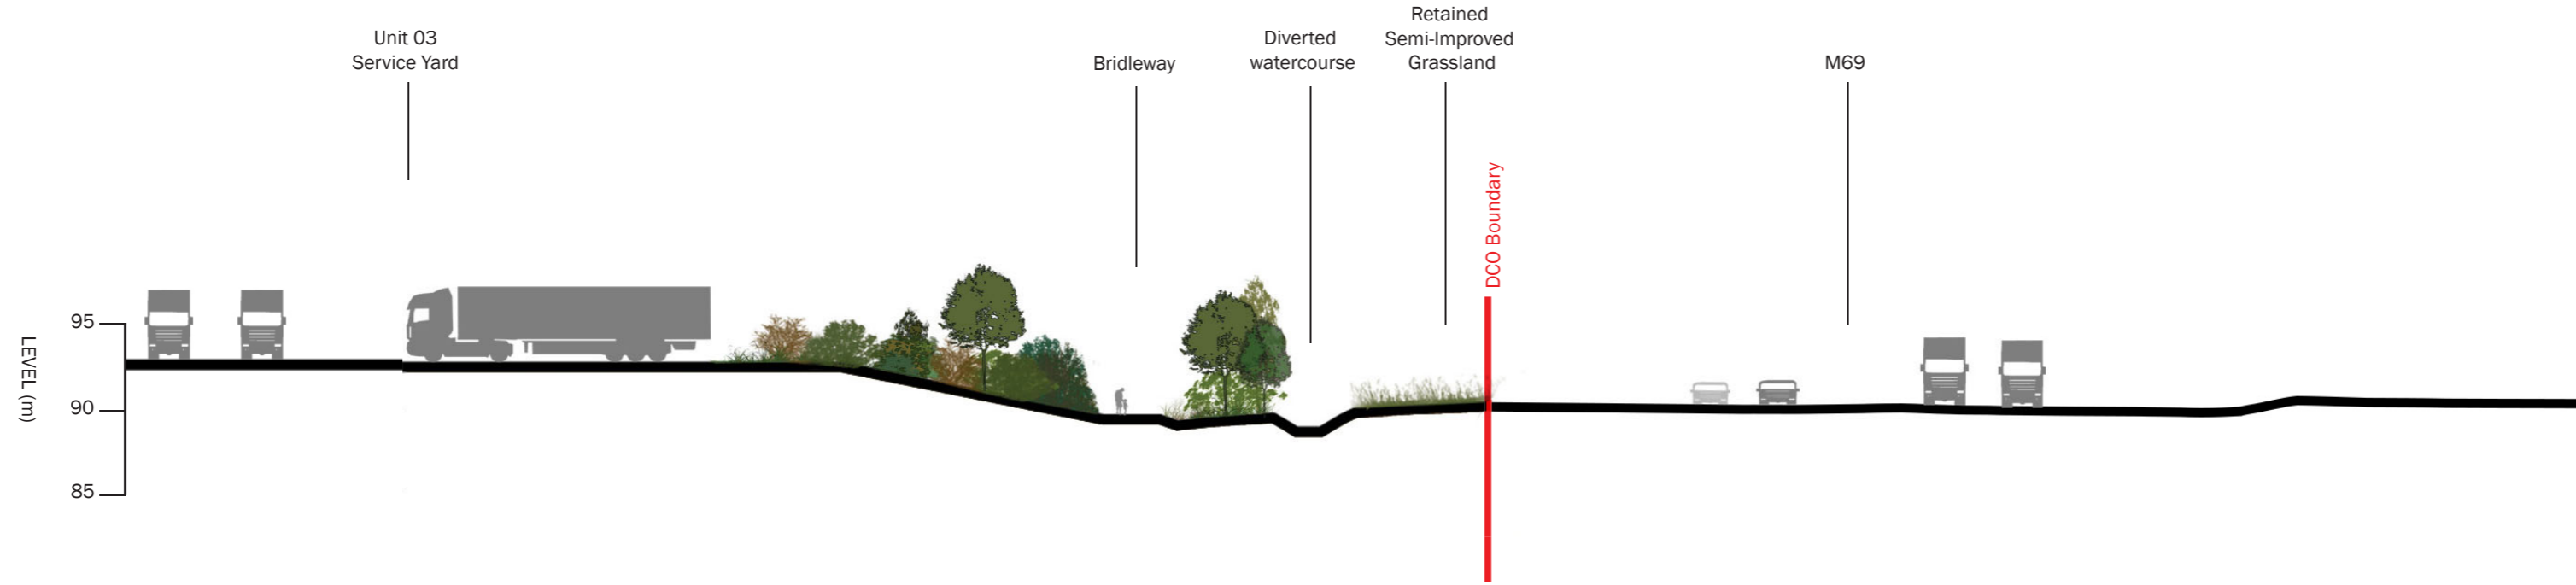

Section F-F: North-Eastern Boundary with Rail Sidings

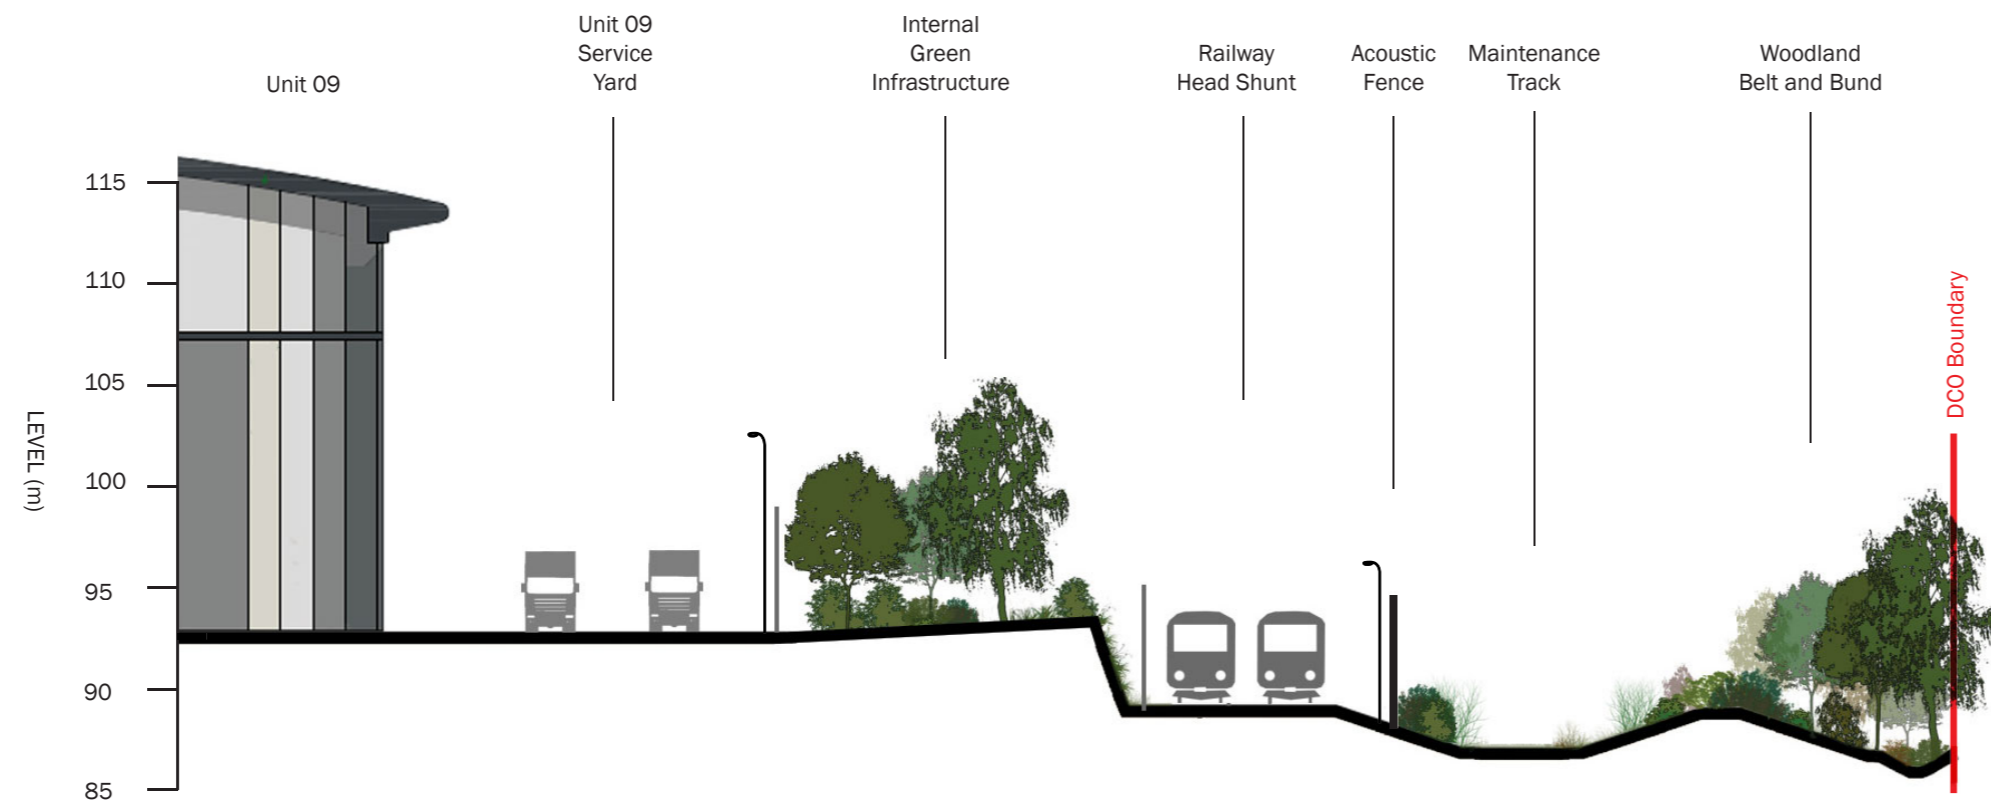

**HINCKLEY NATIONAL
RAIL FREIGHT INTERCHANGE**



Date: 27-10-2022

Paper size: A2

Scale: 1:400



© The Environmental Dimension Partnership Ltd.

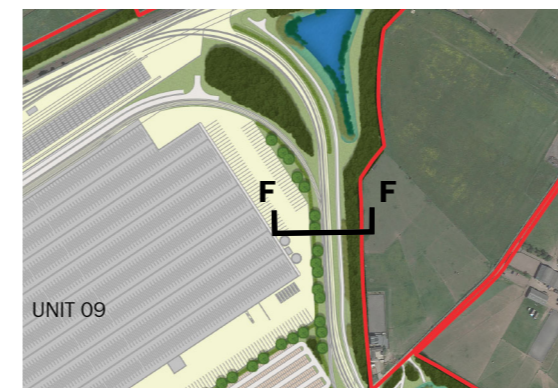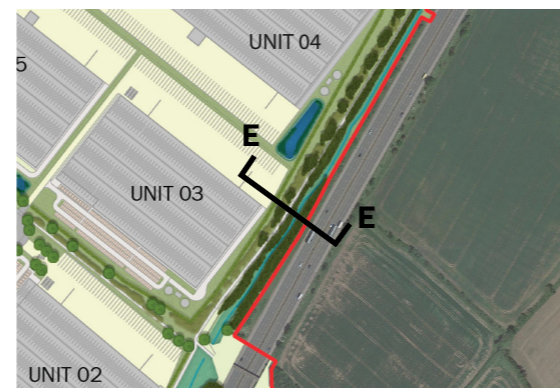

APFP Regulation: 5(2)(a)

Document Ref: 6.3.11.17

Drawing Number: edp3267_d176c

Drawing Status: DRAFT

Revision: -


Drawn by: LTI

Approved by: FMc



**Figure 11.17 - Illustrative Landscape
Sections AA to GG**

Section G-G: Central Estate Road

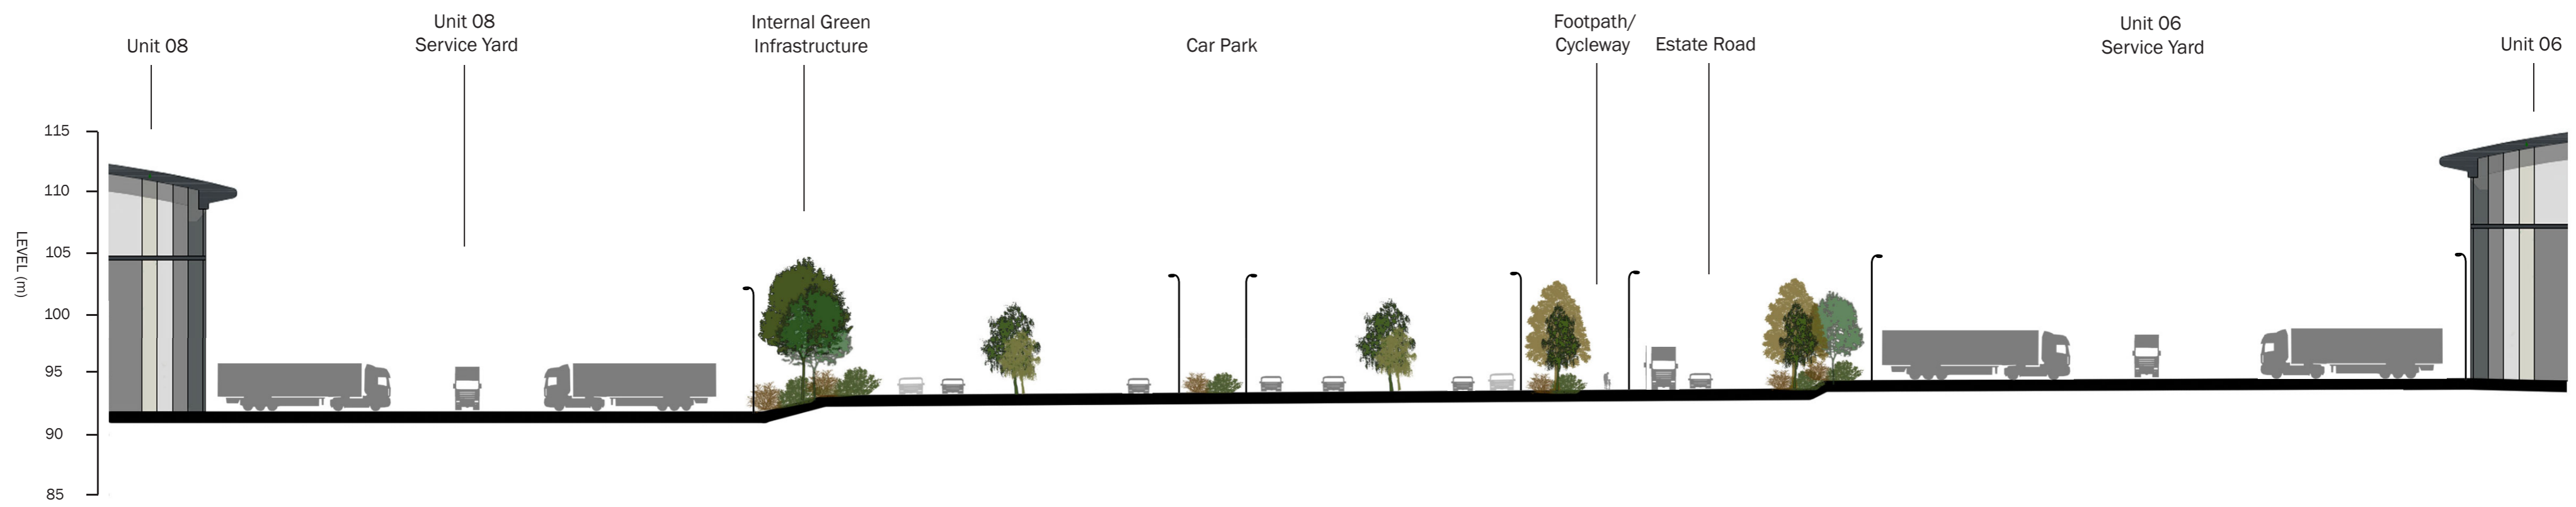

**HINCKLEY NATIONAL
RAIL FREIGHT INTERCHANGE**


Date: 02-11-2022

Paper size: A2

Scale: 1:400



© The Environmental Dimension Partnership Ltd.

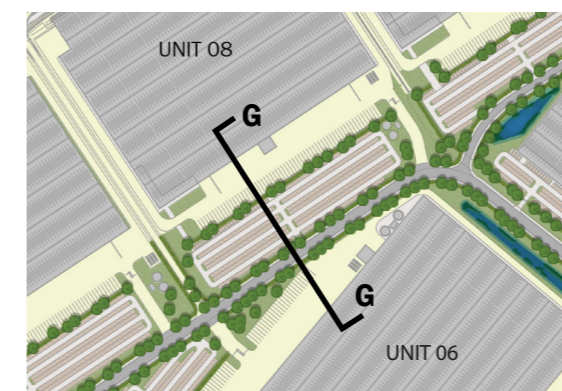

APFP Regulation: 5(2)(a)

Document Ref: 6.3.11.17

Drawing Number: edp3267_d176c

Drawing Status: DRAFT

Revision: -

Drawn by: LTI

Approved by: FMc



**Figure 11.17 - Illustrative Landscape
Sections AA to GG**