




ELEVATION A
SCALE 1:200

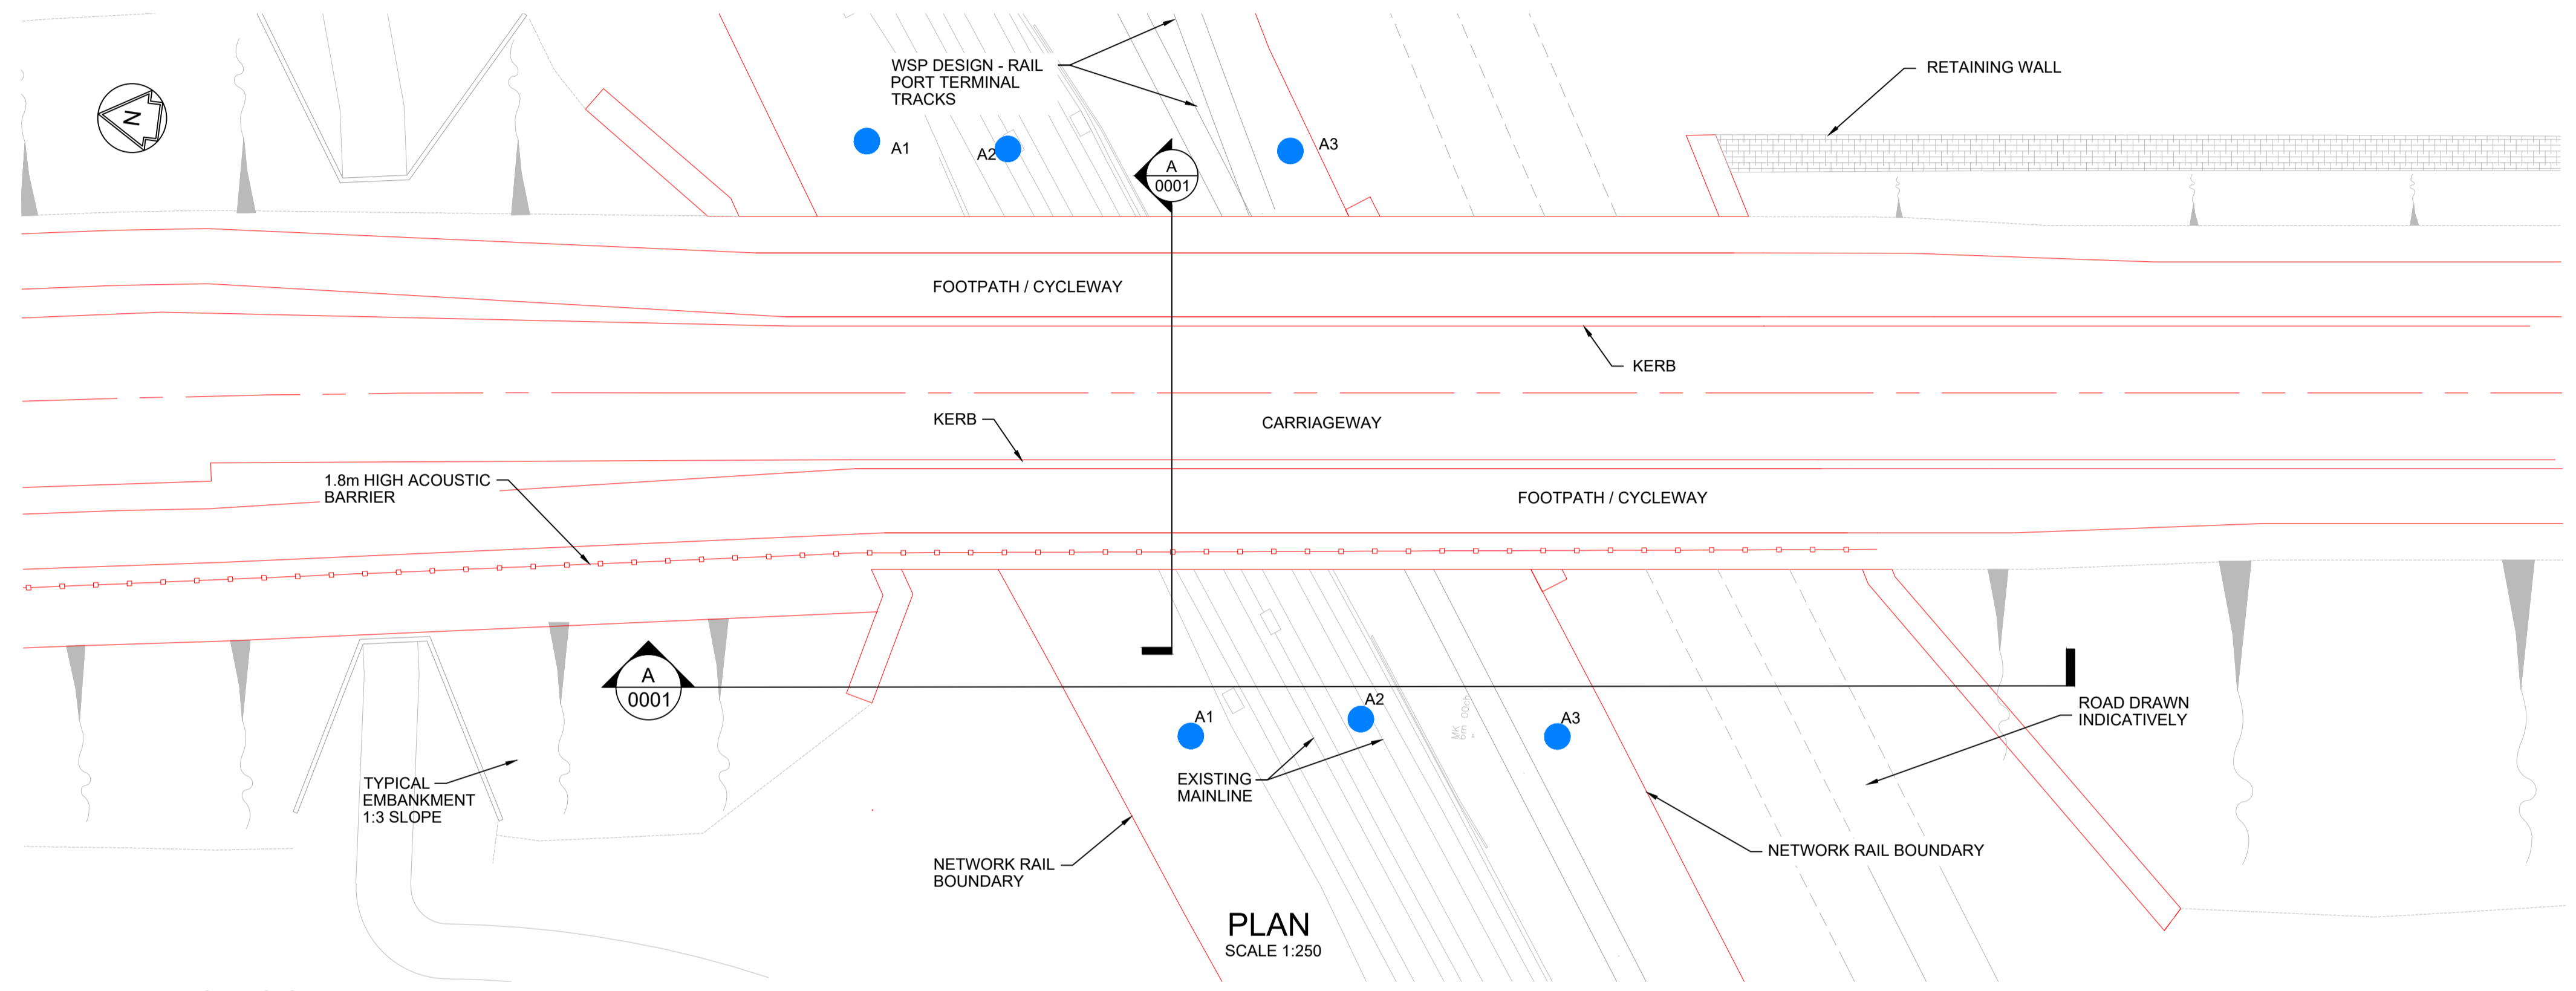

PLAN
SCALE 1:250

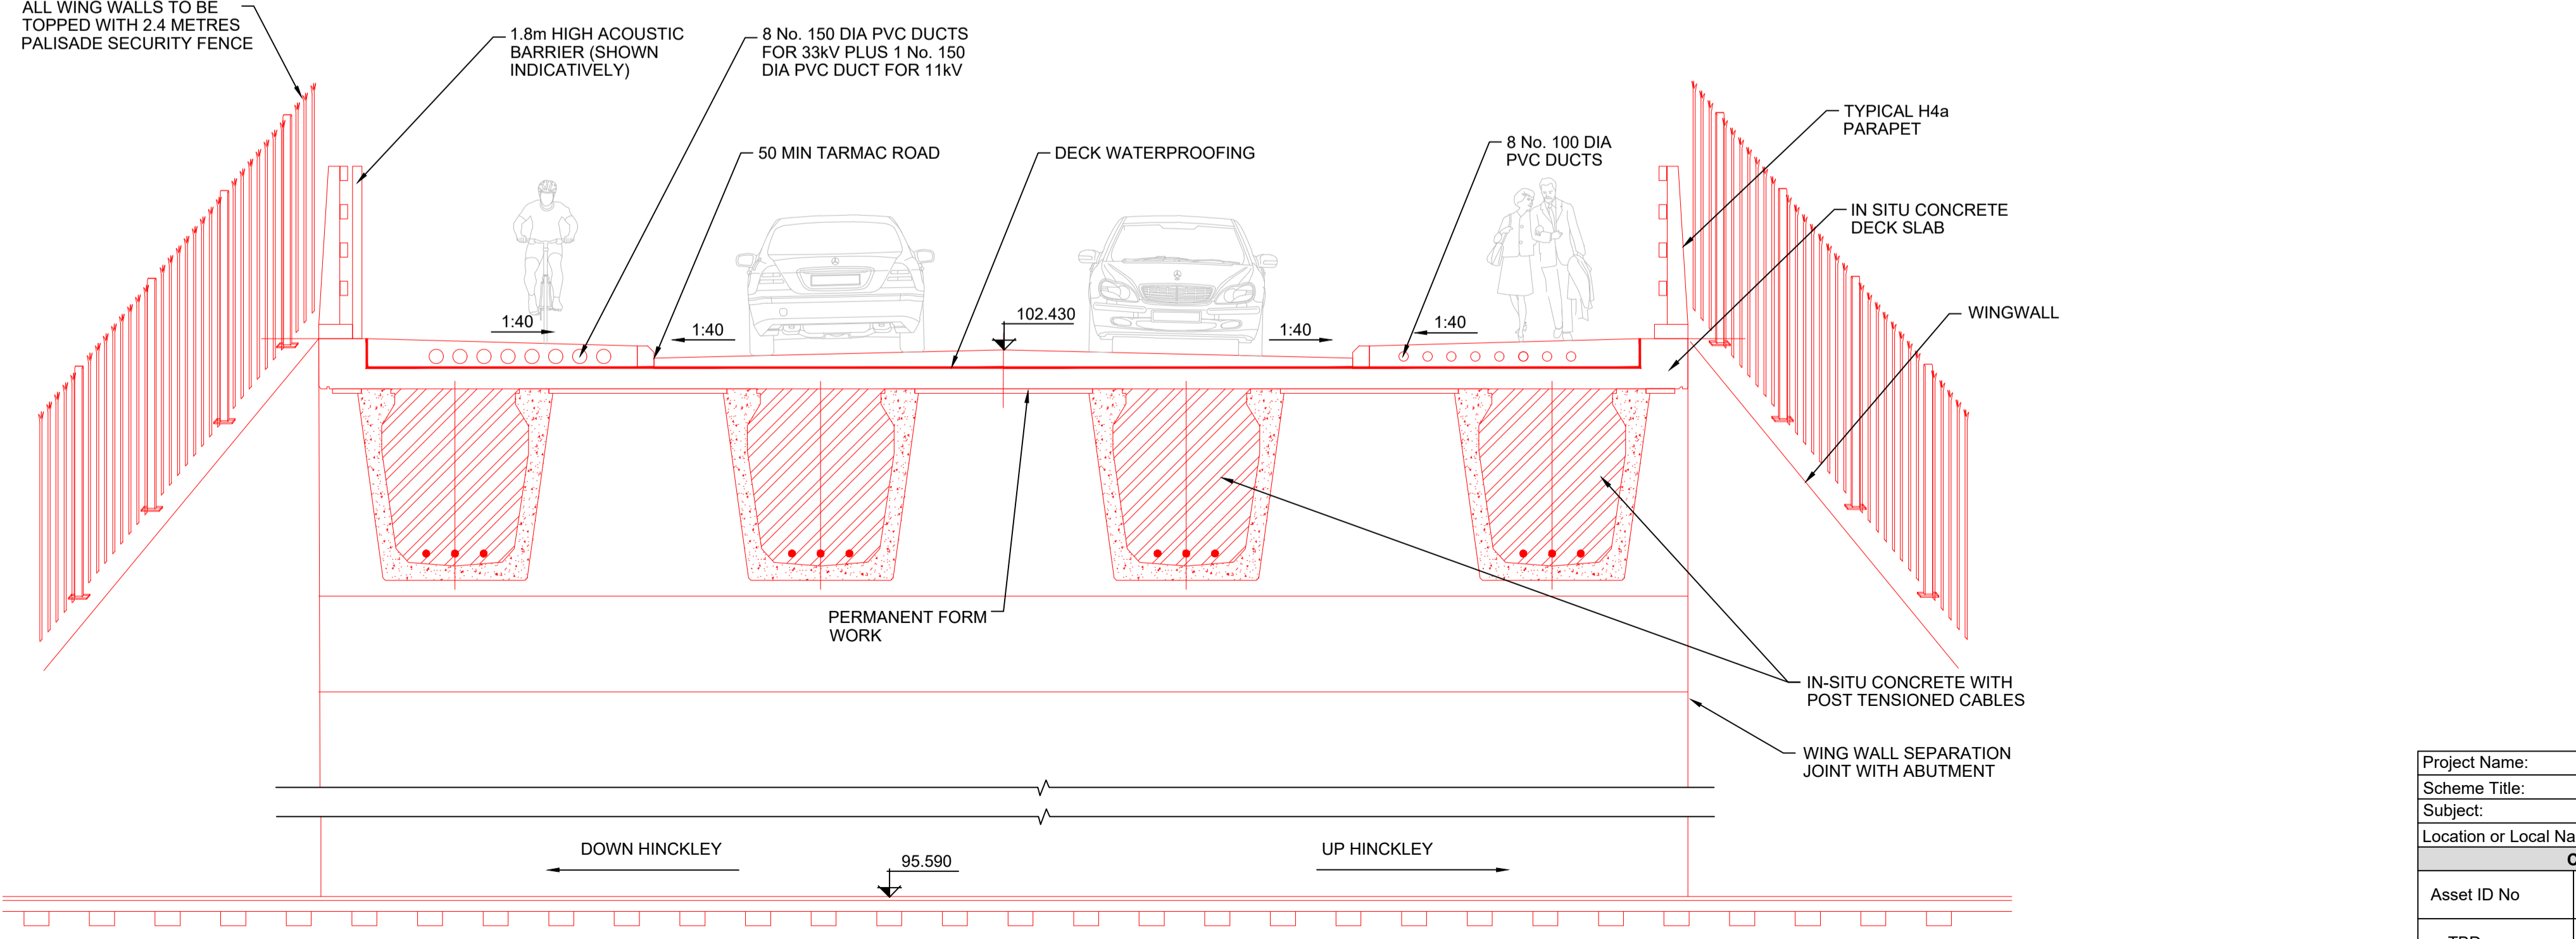

SECTION A
TYPICAL CROSS SECTION
SCALE 1:50

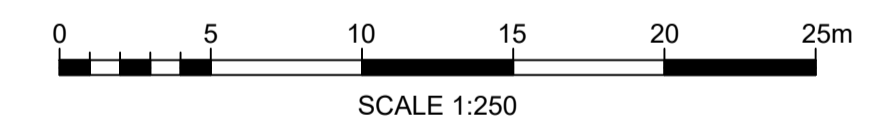

- Hazard or Risk identified**
- A1 - Work near live rail
 - A2 - Work near OLE
 - A3 - Track monitoring
 - A4 - Existing services
 - B1 - Existing GSM-R system
- Key to Health and Safety Symbols**
- Indicates a residual risk requiring a compulsory action
 - ⚠ Indicates a residual risk as a warning

These notes are based on the use of experienced and competent contractors carrying out the work using an approved safe method of working

Refer to general notes and the Principle Contractor for more information about the risks associated with this work

Project Name:		Hinckley National Rail Freight Interchange				
Scheme Title:		Hinckley				
Subject:		Proposed Overbridge				
Location or Local Name:		Hinckley (nearest postcode LE10 3DD)				
CARRs & Ellipse Asset longitudinal Position Along the Railway Infrastructure						
Asset ID No	ELR	Unified Scheme Chainage (Metres)	Miles	Chains	OS Grid Reference	
TBD	WNS		6	4	SP 453 939	

Safety, Health, and Environmental Information

Notes below are additional to hazards/risks normally associated with this type of work that may be expected by a competent contractor.

- Notes**
- ALL DIMENSIONS ARE IN MILLIMETRES UNDO.
 - THE NEAREST POSTCODE IS: LE10 3DD
 - GEOTECHNICAL INVESTIGATIONS ARE TO BE UNDERTAKEN.
 - BURIED SERVICE SEARCH TO BE UNDERTAKEN.
 - APPROX. OS GRID REFERENCE SP453949
 - THE PROPOSED BRIDGE WILL SPAN THE EXISTING ELR:WNS LINE (WIGSTON NORTH JUNCTION TO HINCKLEY LINE)
 - THE ROAD ALIGNMENT AND THE RAILWAY DESIGN ARE UNDERTAKEN BY OTHERS.

PO5	01/12/22	Minor Revisions	OJ	NJ
PO4	16/11/22	Minor Revisions	MQ	NJ
PO3	12/10/22	Minor Revisions	MQ	SS
PO2	11/08/22	Revised Option Details	MQ	SS
PO1	01/09/21	General arrangement design	FM	NJ
Rev	Date	Details of issue / revision	Drw	Rev

Issues & Revisions

5th Floor, Waterfront House, 35 Station Street, Nottingham, NG2 3DQ.
Tel | +44 (0)115 924 1100
www.bwbconsulting.com

Client

A TRITAX BIG BOX COMPANY

Project Title

HINCKLEY NATIONAL RAIL FREIGHT INTERCHANGE

Drawing Title

Bridge Plan General Arrangement. Indicative.

Regulation	5(2) (o)	Reference	2, 19
Drawn:	F. Manchon	Reviewed:	Neil Jackson
BWB Ref:	NTT 2814	Date:	01/11/21 Scale@A1: AS SHOWN

Drawing Status

AIP

Project - Originator - Zone - Level - Type - Role - Number	Status	Rev
HRF-BWB-SBR-D1-DR-CB-00001 S0	S0	P05