



SECTION A - Direct & Secure Vehicular Access to Railport from Service Area

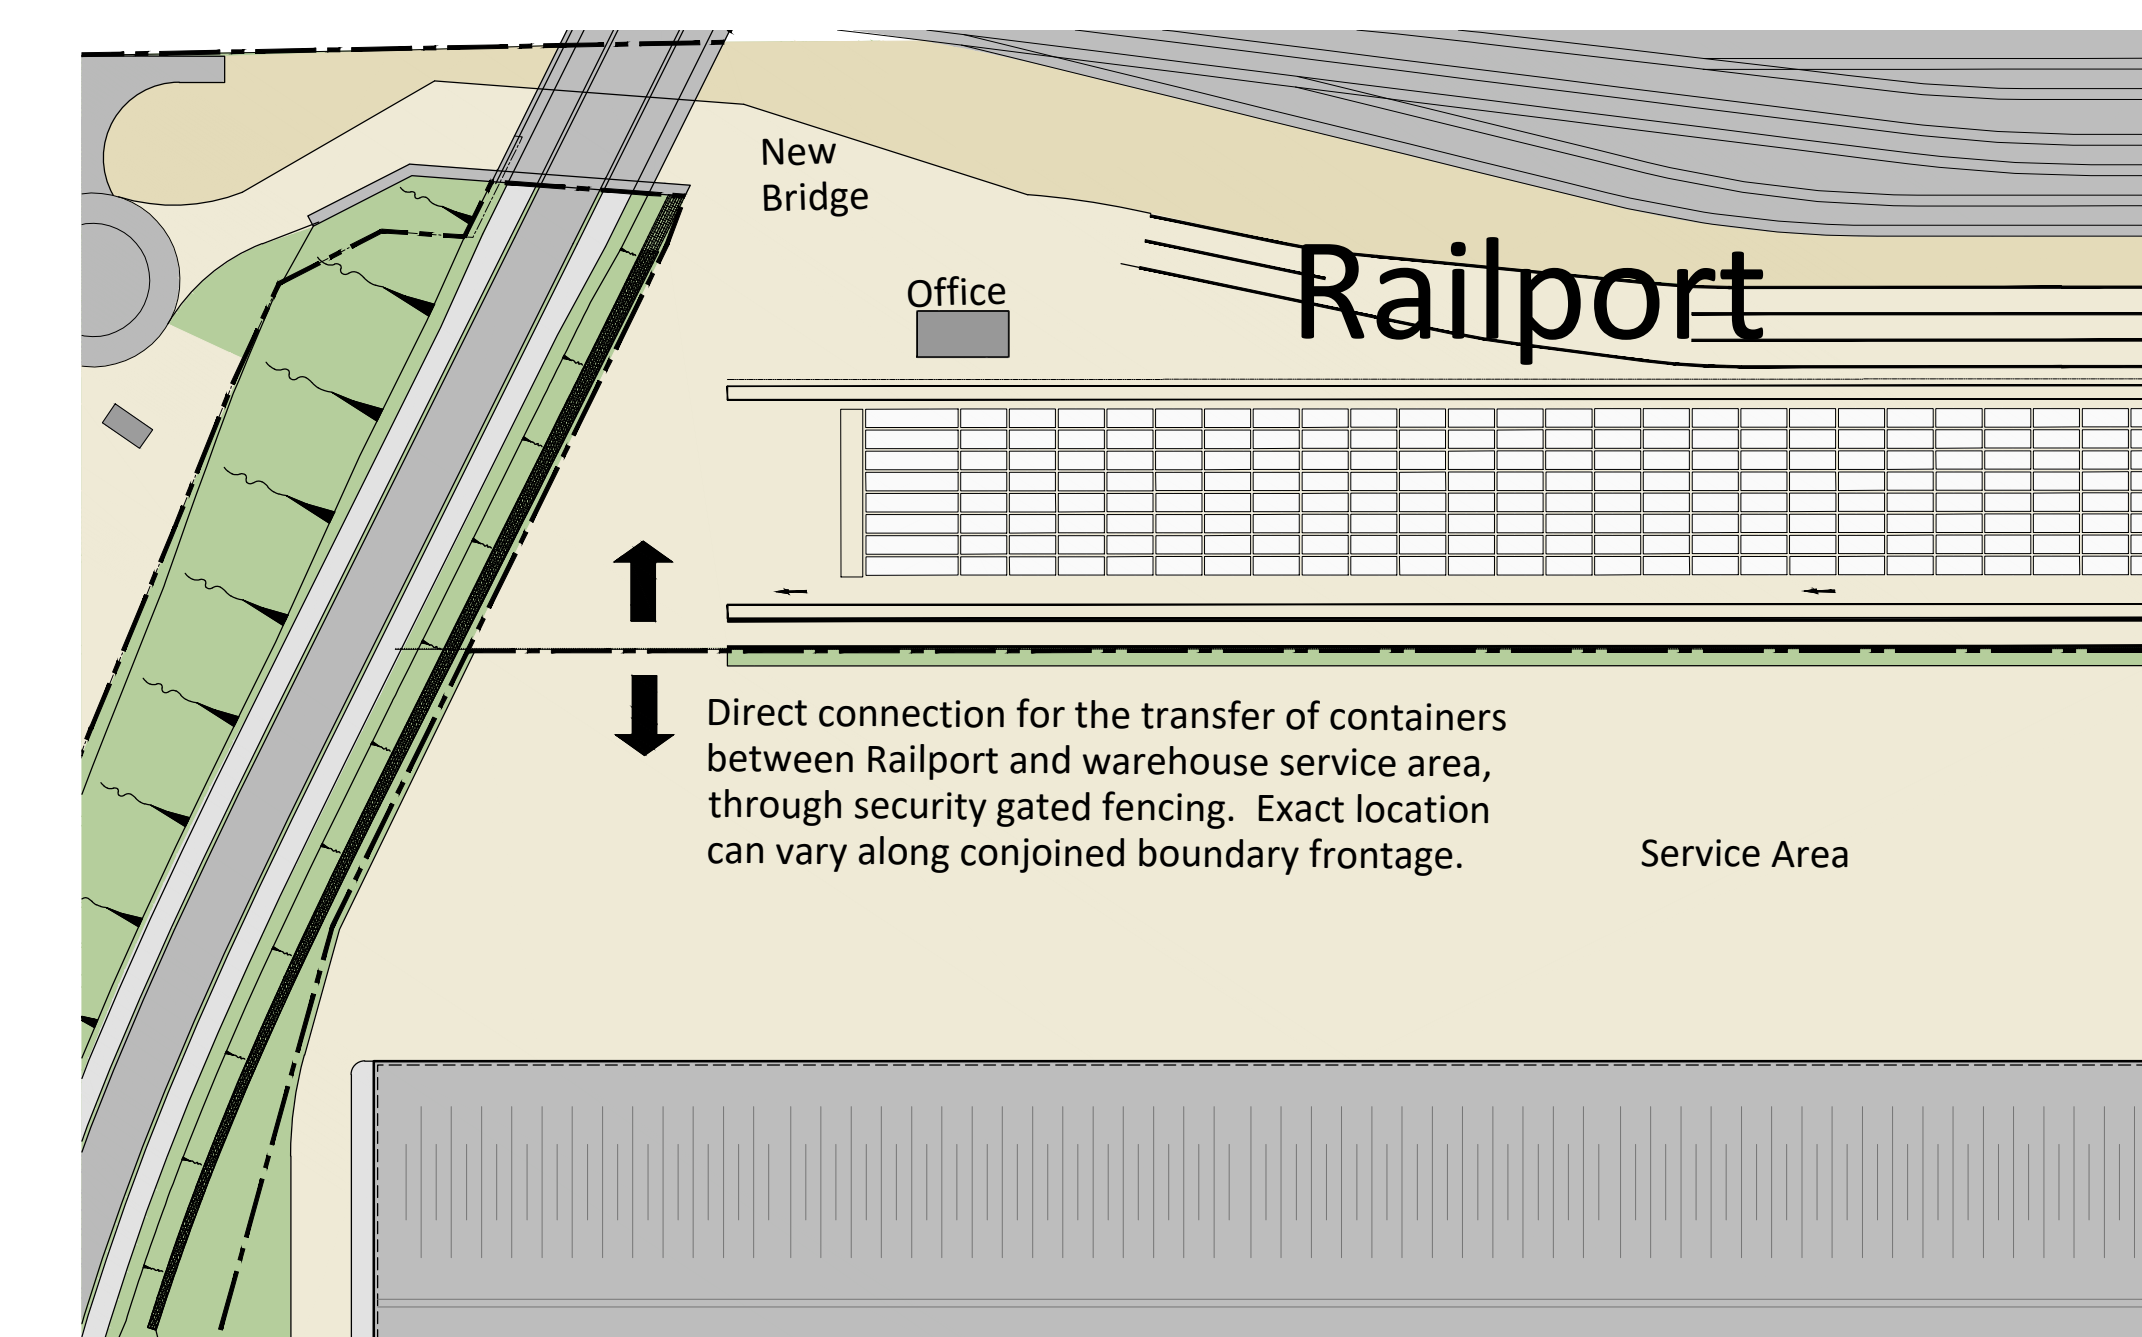


Key Plan for Section A  
 Scale 1:1000

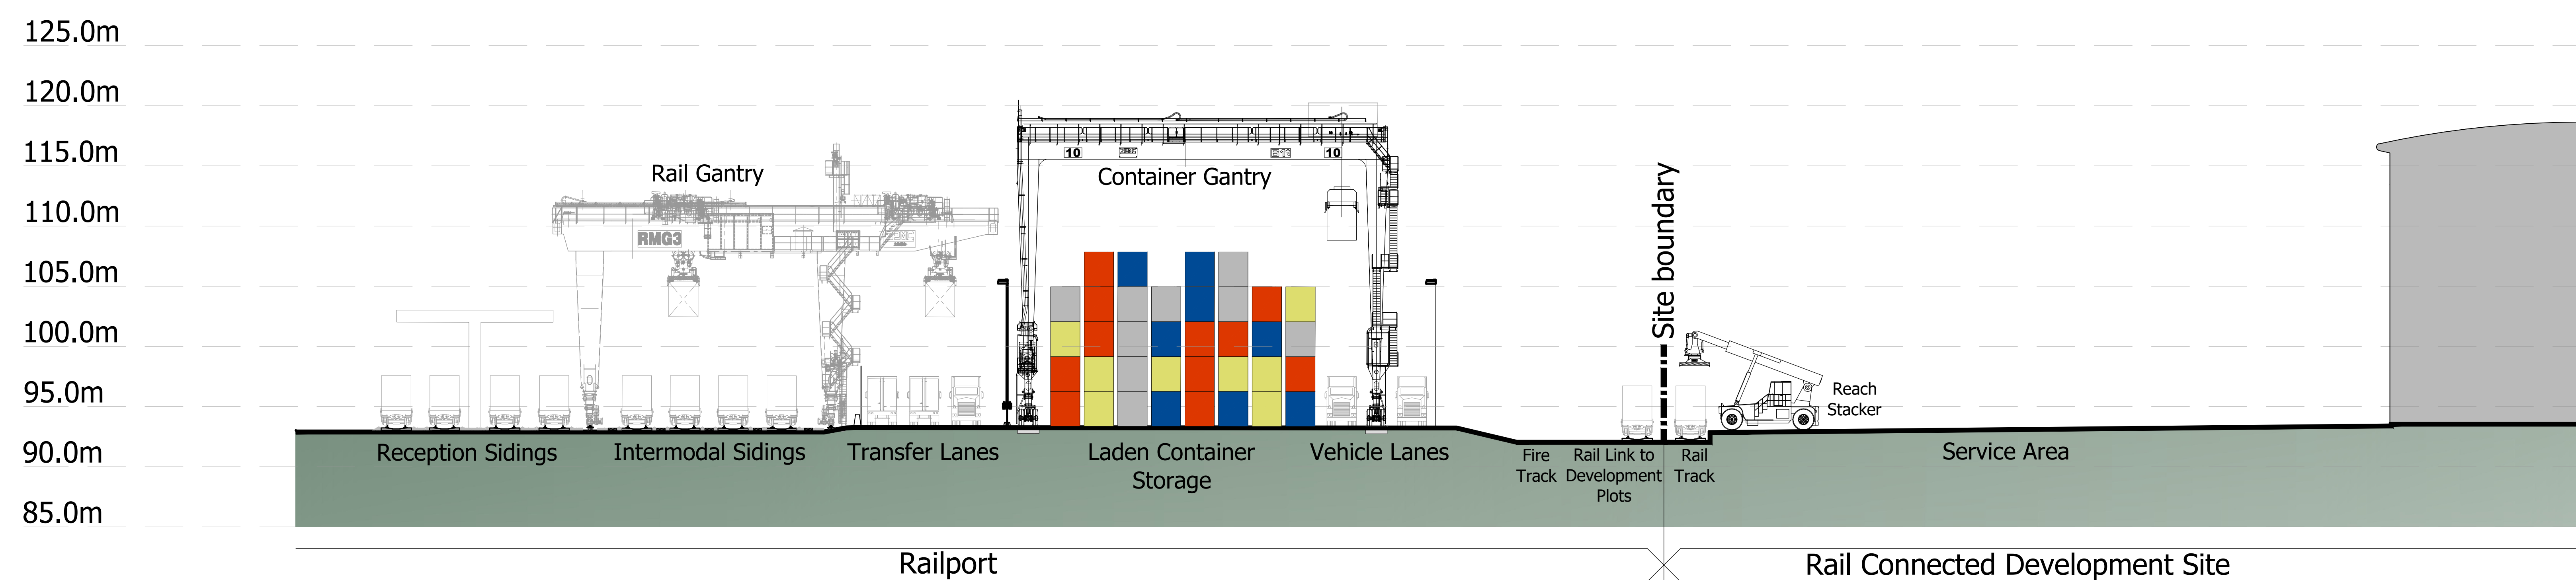


SECTION B - Direct Rail Connection within Service Area and Gantry/ Reach Stacker Loading



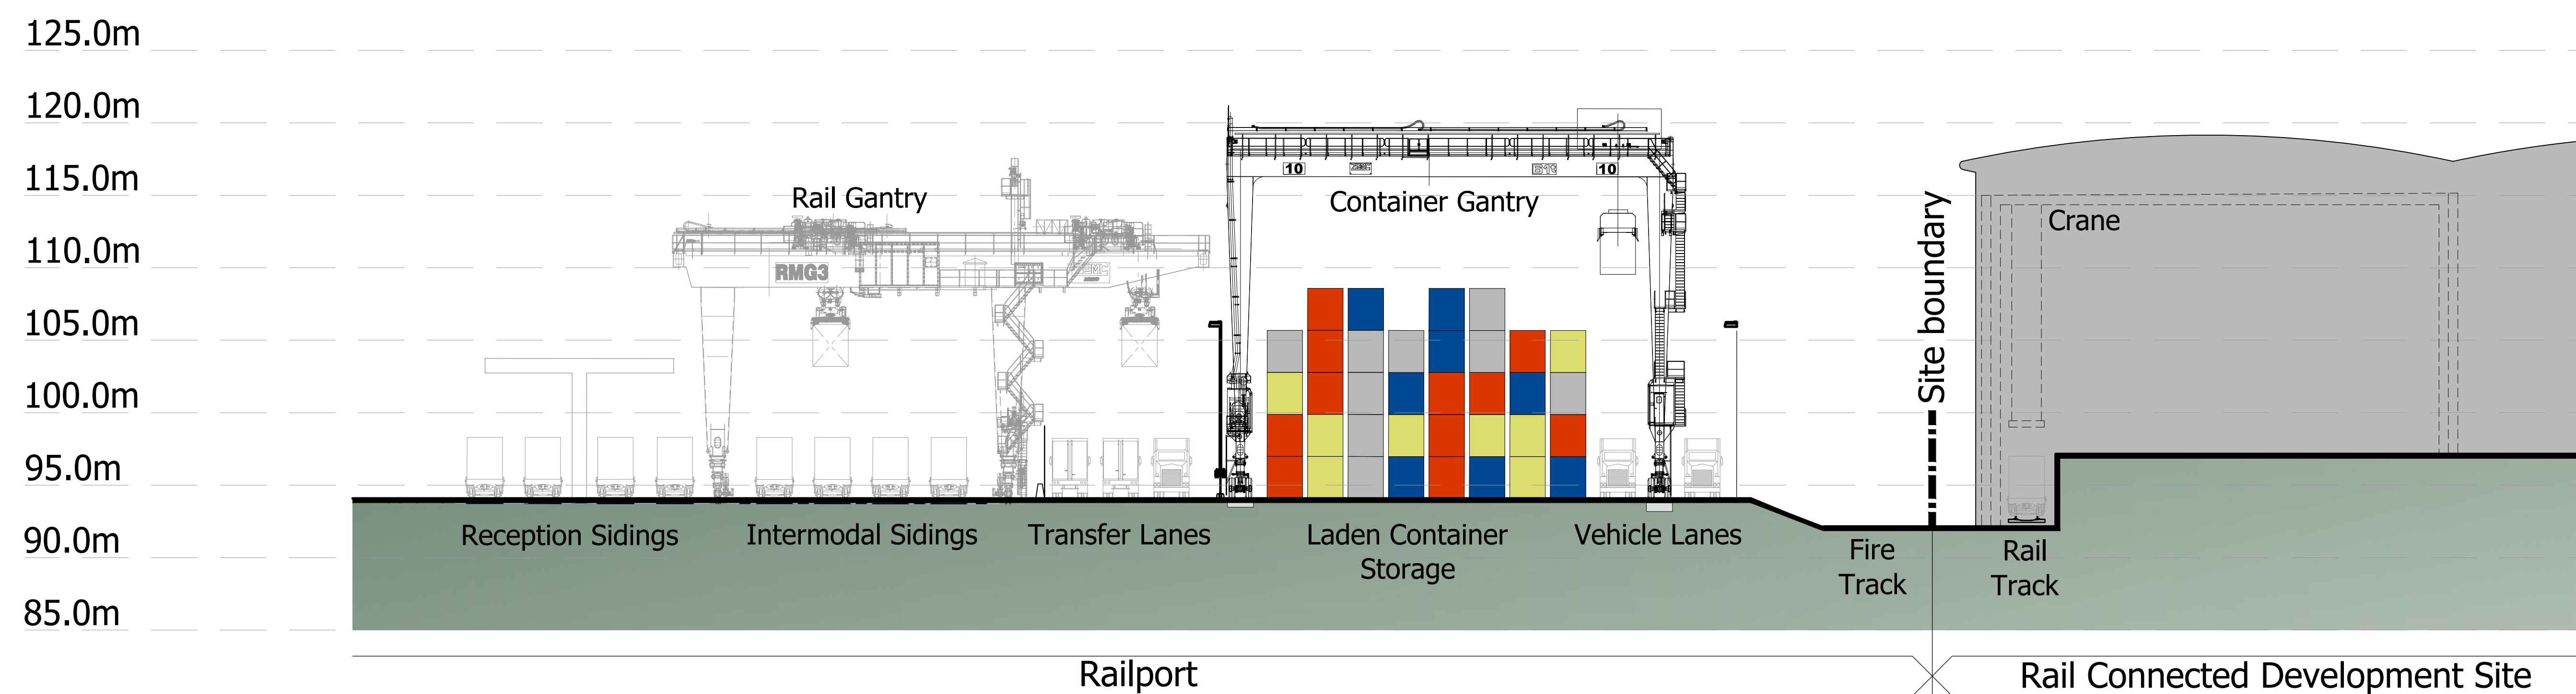

SECTION C - Direct Rail Connection with Gantry Lift System within Building

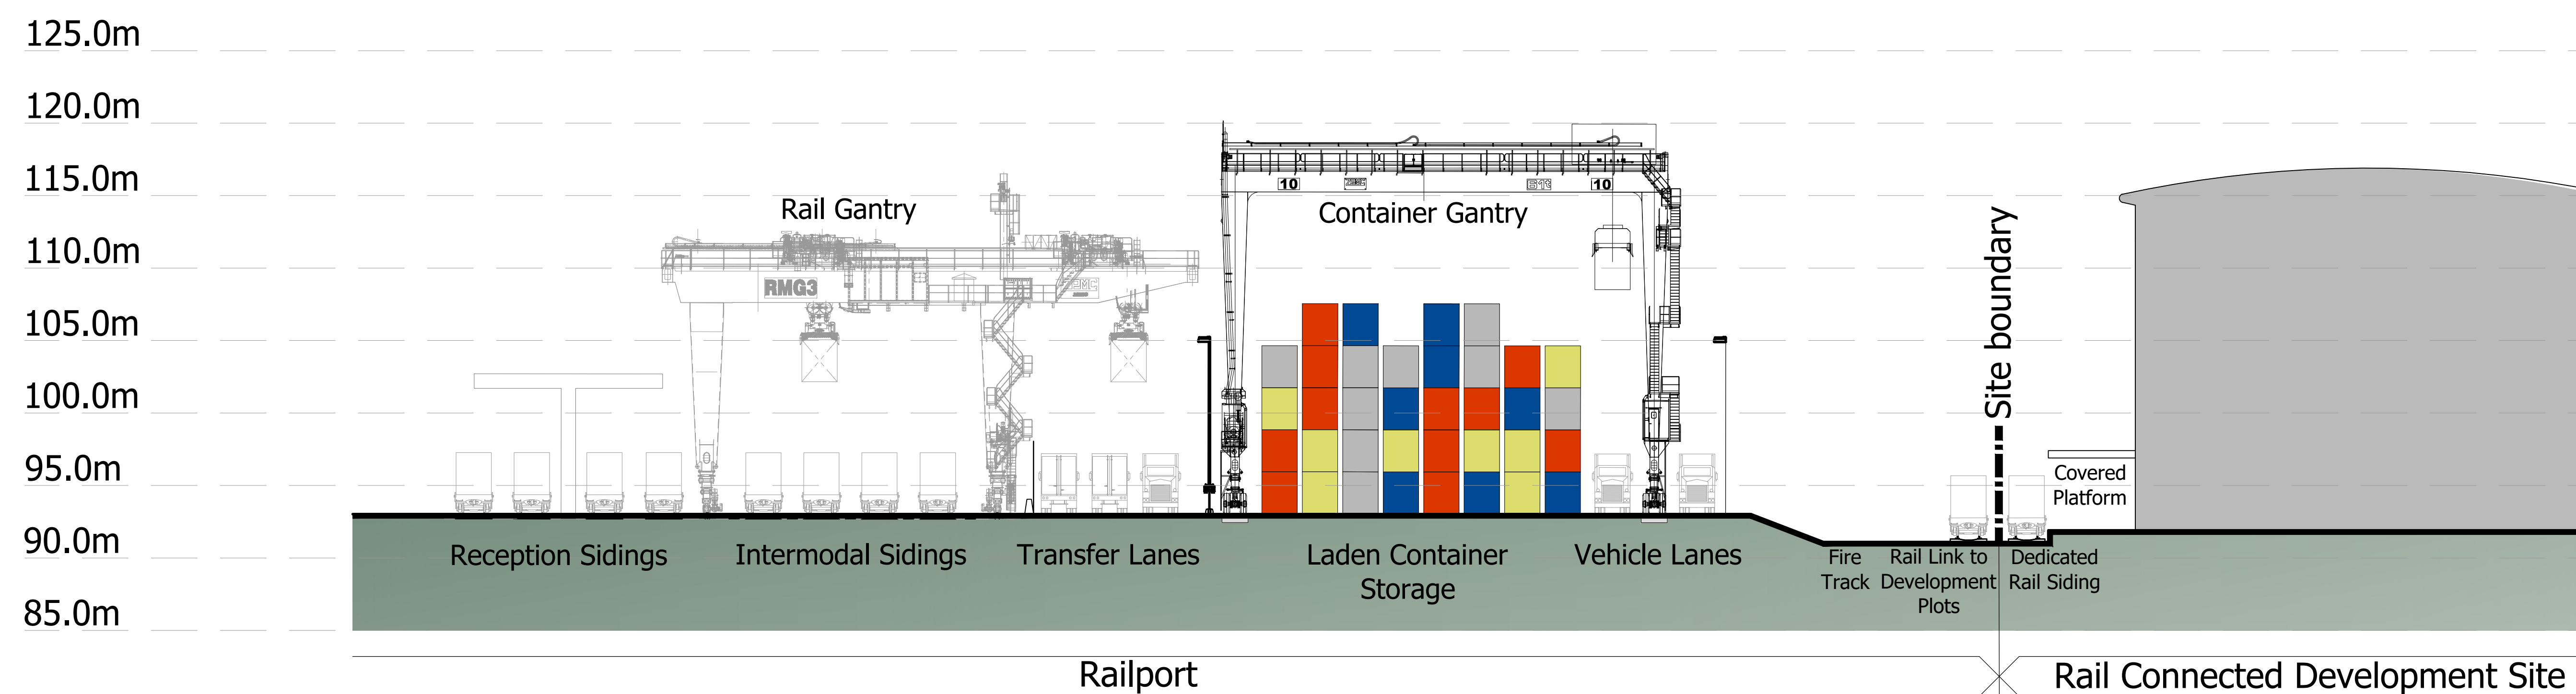

SECTION D - Direct Rail Connection with Side Platform Loading