


notes
 this drawing and design is the copyright of oja architects llp and must not be reproduced in part or in whole without prior written consent. contractors must verify all dimensions on site before commencing work or preparing shop drawings. if in doubt ask.
 where this drawing contains any Ordnance Survey mapping material, it has been reproduced under license number 100022076.
 Ordnance Survey © Crown copyright

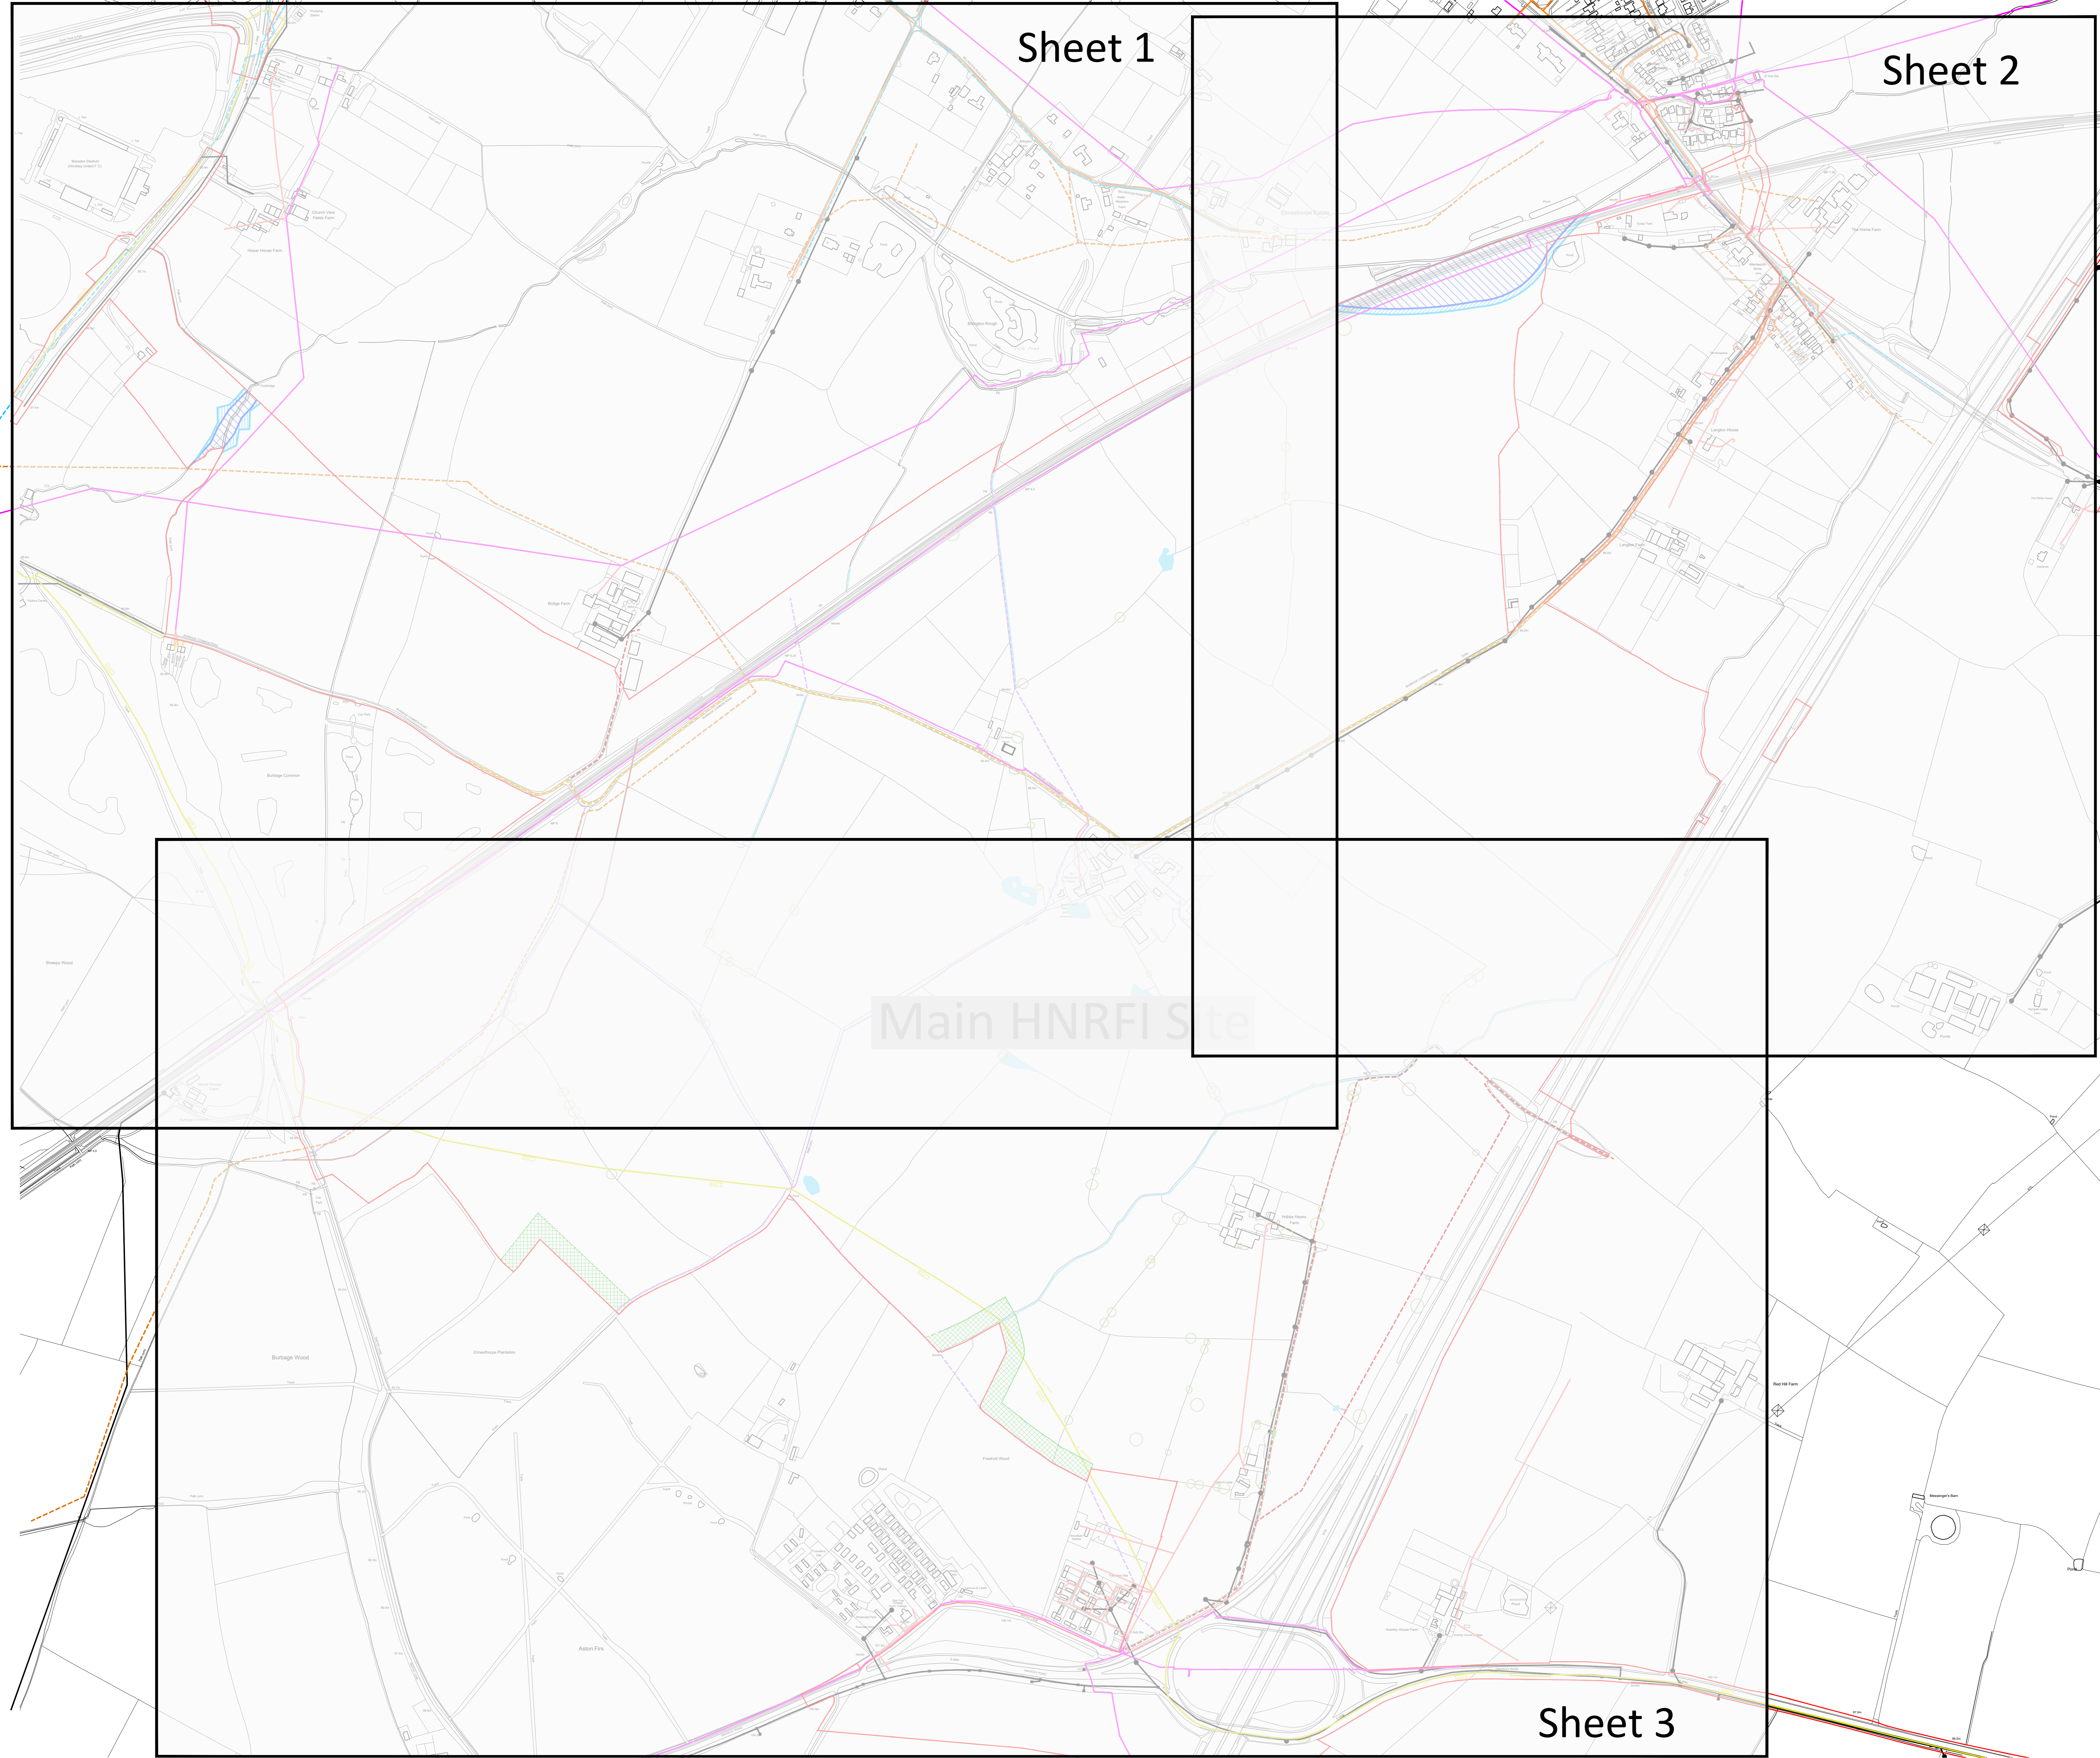













Sheet 1


Sheet 2

Sheet 3

Main HNRFI Site

Legend

-  Existing telecoms infrastructure
-  Existing low voltage cable
-  Existing high voltage cable
-  Existing low pressure gas main
-  Existing medium pressure gas main
-  Existing rising main
-  Existing water main
-  Existing sewer pipes
-  Proposed historic woodland protection zone
-  Burbage Common Road
-  Existing bridleway
-  Existing public footpath
-  Existing watercourse and pond
-  Order Limits
-  Existing Trees
-  Approximate outline of Flood Risk Zone 3 within development site
-  Approximate outline of Flood Risk Zone 2 within development site

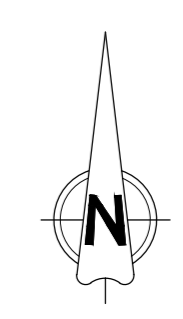

no. date revision by



oja architects llp
 1170 Elliott Court
 Herdell Avenue
 Coventry Business Park
 COVENTRY CV5 6UB
 T: 024 7625 3200
 F: 024 7625 3210
 E: oja@oja-architects.com
 W: www.oja-architects.com
oja architects is the trading name of oja architects llp a limited liability company registered in England and Wales. oja architects llp is a limited liability company registered in England and Wales. oja architects llp is a limited liability company registered in England and Wales.



project

HINCKLEY NATIONAL RAIL FREIGHT INTERCHANGE

drawing


Existing Utilities, Features & Areas of Influence - Key Plan

scale 1:3000 @ A0 drawn up / kt

checked mjl date November 2022

Regulation no.5(2)(o)
 Plan No: 2.11
 Status - Final



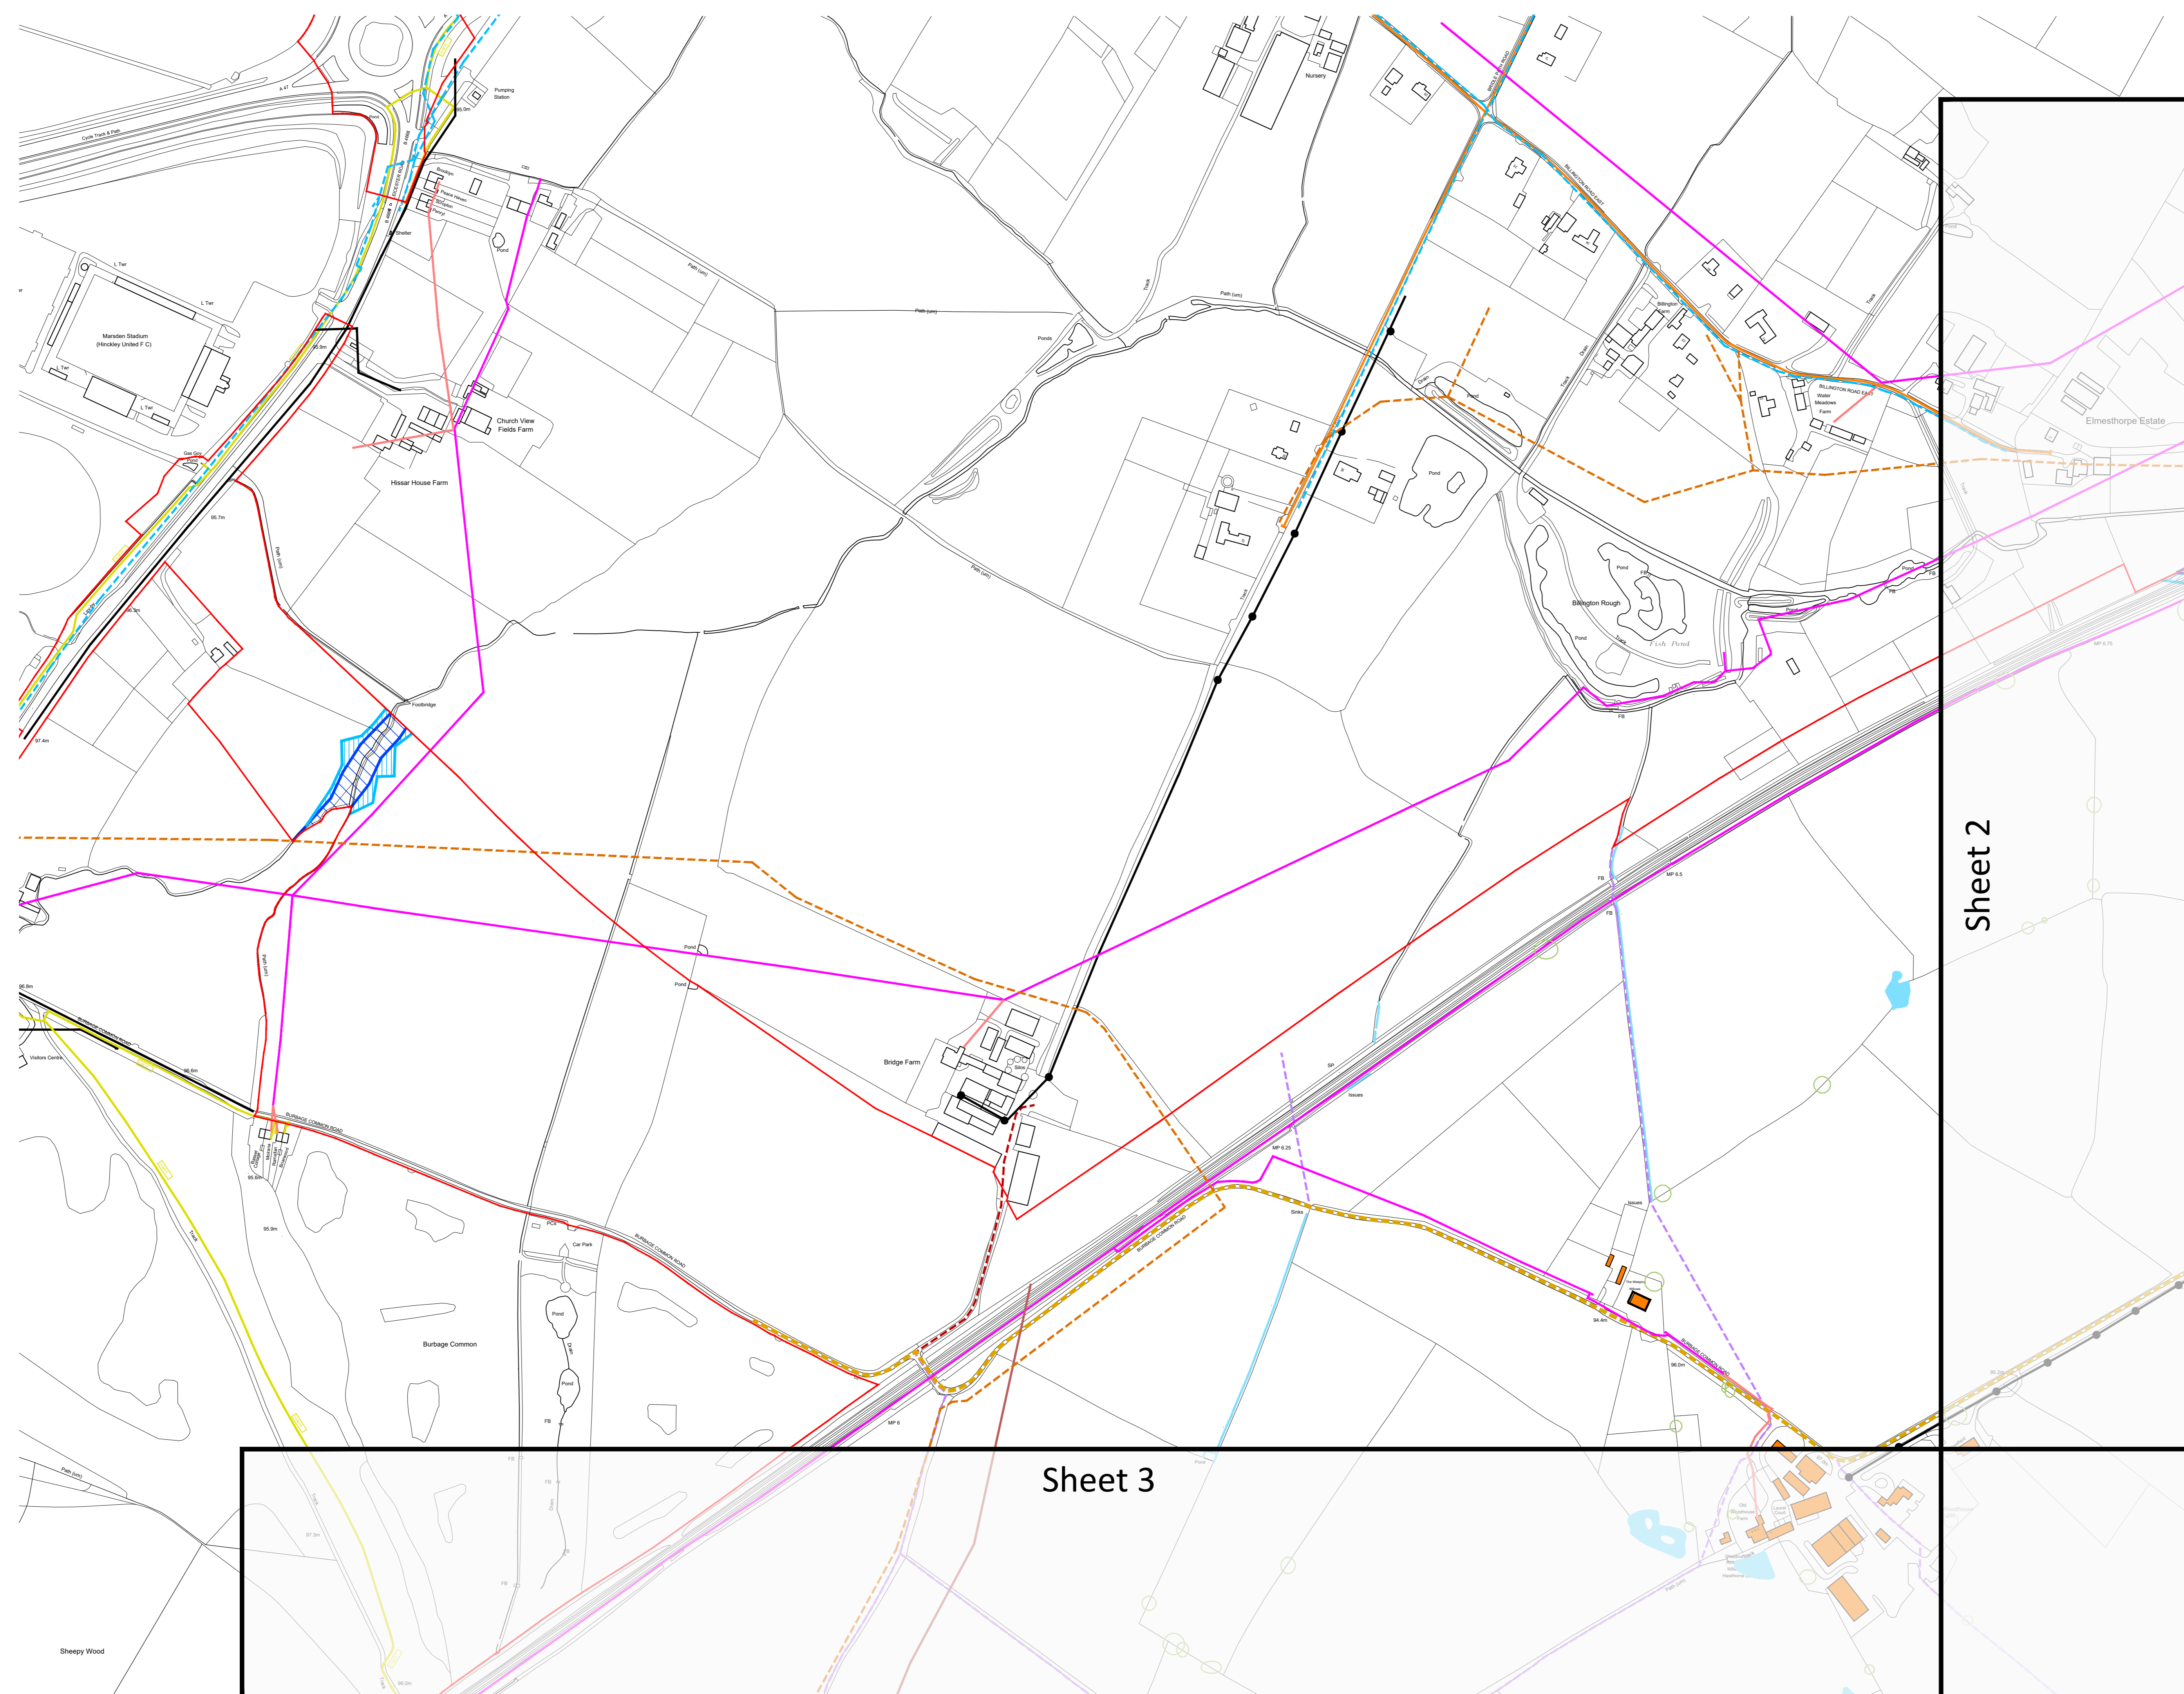

Legend

-  Existing telecoms infrastructure
-  Existing low voltage cable
-  Existing high voltage cable
-  Existing low pressure gas main
-  Existing medium pressure gas main
-  Existing rising main
-  Existing water main
-  Existing sewer pipes
-  Proposed historic woodland protection zone
-  Burbage Common Road
-  Existing bridleway
-  Existing public footpath
-  Existing watercourse and pond
-  Order Limits
-  Existing Trees
-  Approximate outline of Flood Risk Zone 3 within development site
-  Approximate outline of Flood Risk Zone 2 within development site



no.	date	revision	by



oja architects llp
 1170 Elliott Court
 Herdell Avenue
 Coventry Business Park
 COVENTRY CV5 6UB
 T: 024 7625 3200
 F: 024 7625 3210
 E: oja@oja-architects.com
 W: www.oja-architects.com



project

HINCKLEY NATIONAL RAIL FREIGHT INTERCHANGE


drawing


Existing Utilities, Features & Areas of Influence - Sheet 1

scale 1:2500 @ A0 drawn up / kt
 checked mjl date November 2022

Regulation no.5(2)(o)

Plan No: 2.11 A
 Status - Final

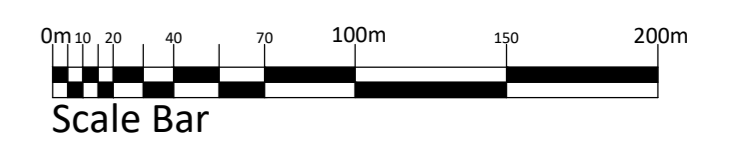

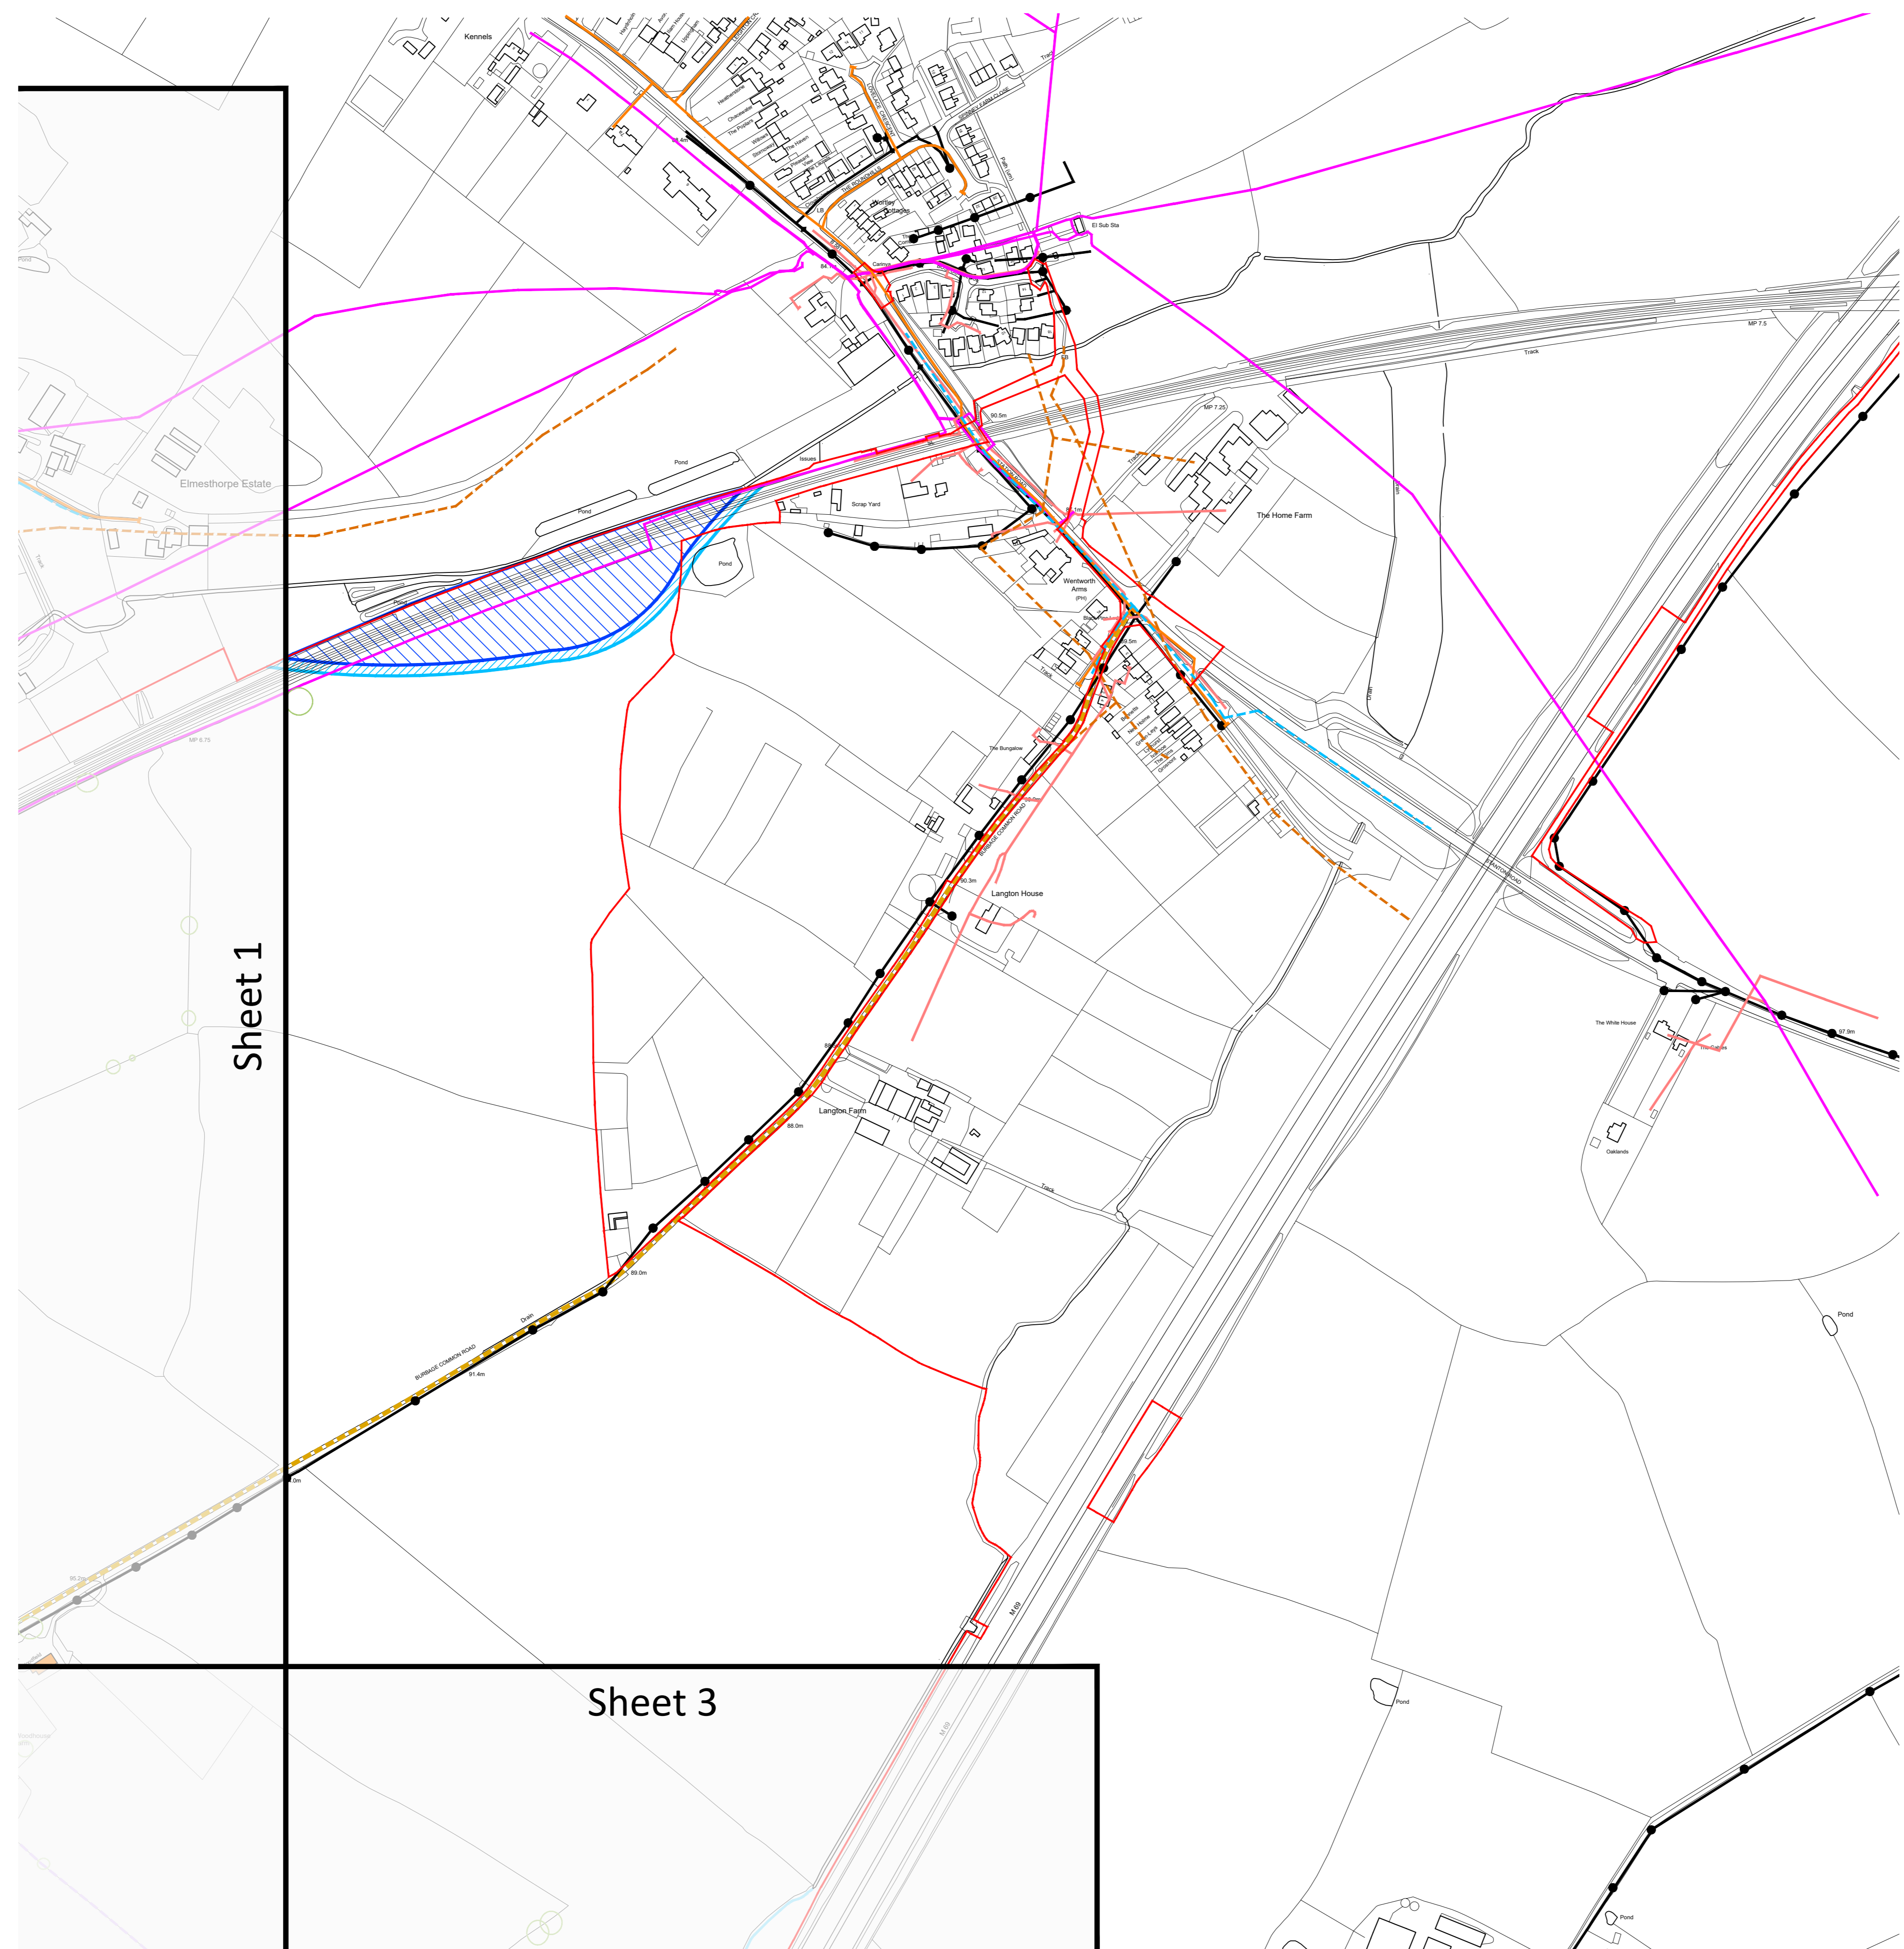

Legend

-  Existing telecoms infrastructure
-  Existing low voltage cable
-  Existing high voltage cable
-  Existing low pressure gas main
-  Existing medium pressure gas main
-  Existing rising main
-  Existing water main
-  Existing sewer pipes
-  Proposed historic woodland protection zone
-  Burbage Common Road
-  Existing bridleway
-  Existing public footpath
-  Existing watercourse and pond
-  Order Limits
-  Existing Trees
-  Approximate outline of Flood Risk Zone 3 within development site
-  Approximate outline of Flood Risk Zone 2 within development site



no.	date	revision	by



oja architects llp
 1170 Elliott Court
 Herdell Avenue
 Coventry Business Park
 COVENTRY CV5 6UB
 T: 024 7625 3200
 F: 024 7625 3210
 E: oja@oja-architects.com
 W: www.oja-architects.com



project

HINCKLEY NATIONAL RAIL FREIGHT INTERCHANGE


drawing


Existing Utilities, Features & Areas of Influence - Sheet 2

scale 1:2500 @ A0 drawn up / kt

checked mjl date July 2022

Regulation no.5(2)(o)
 Plan No: 2.11 B
 Status - Final

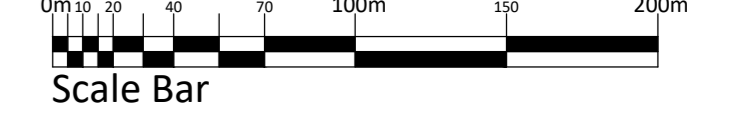

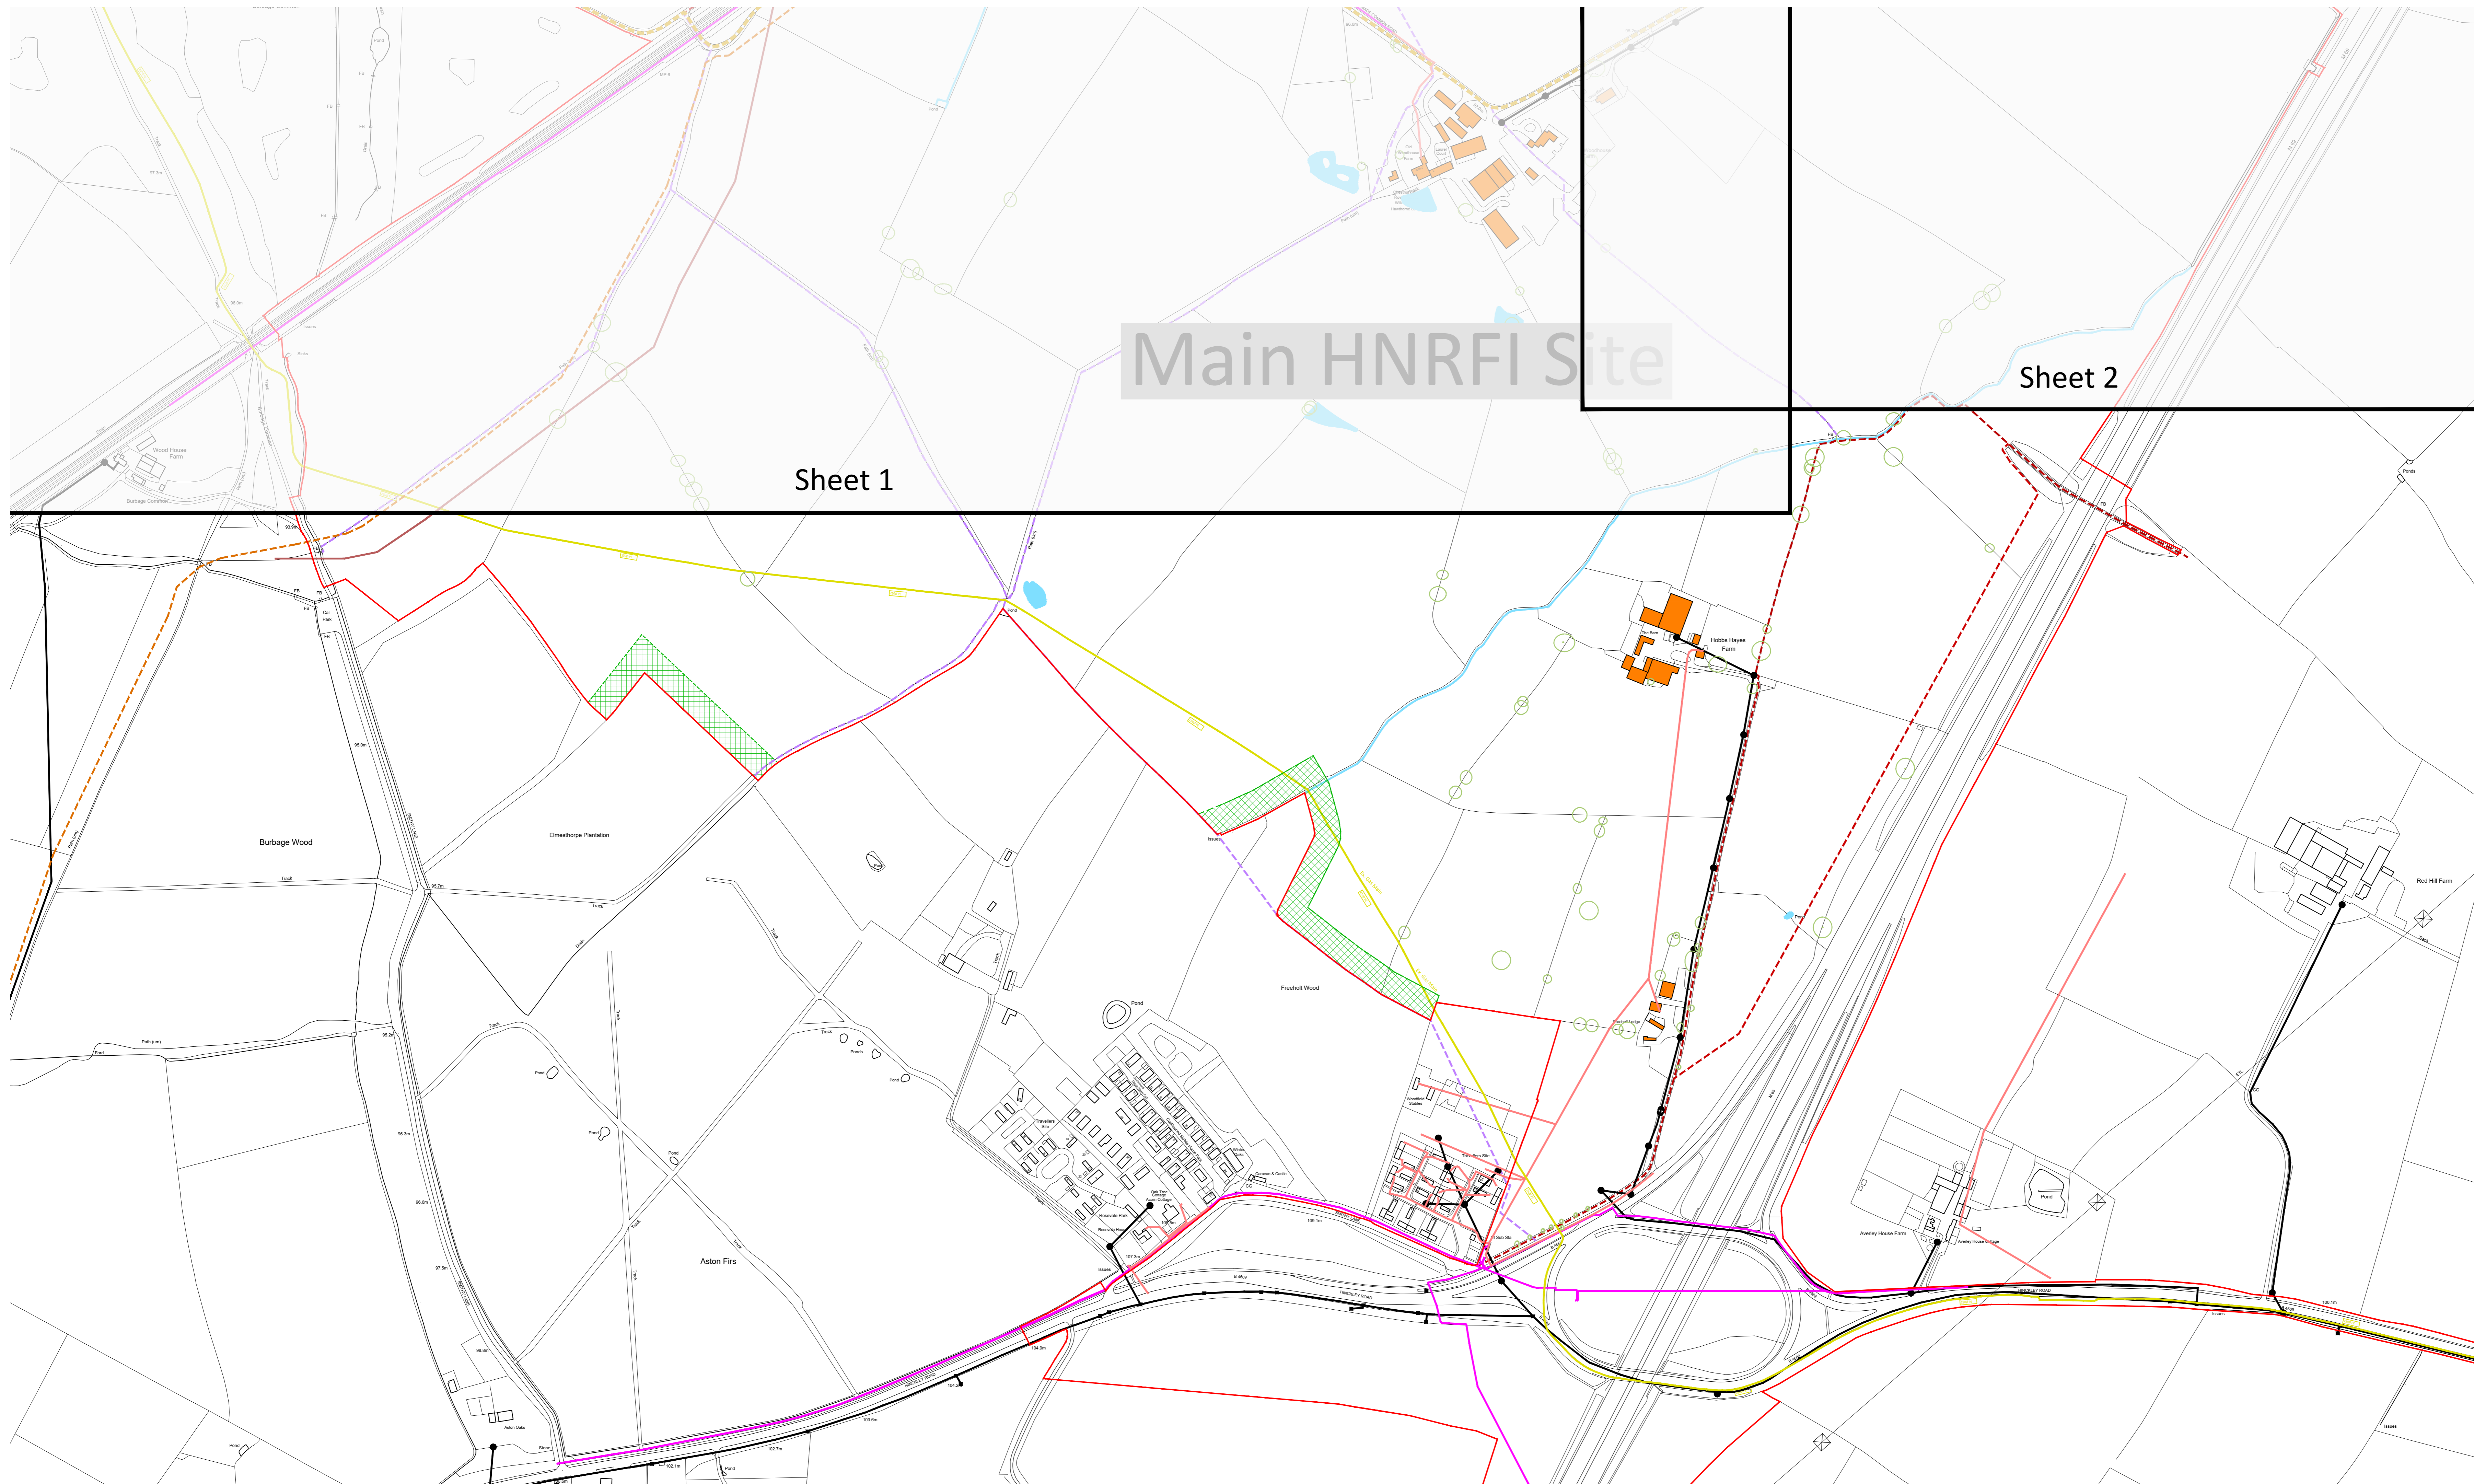

Legend

- Existing telecoms infrastructure
- Existing low voltage cable
- Existing high voltage cable
- Existing low pressure gas main
- Existing medium pressure gas main
- Existing rising main
- Existing water main
- Existing sewer pipes
- Proposed historic woodland protection zone
- Burbage Common Road
- Existing bridleway
- Existing public footpath
- Existing watercourse and pond
- Order Limits
- Existing Trees
- Approximate outline of Flood Risk Zone 3 within development site
- Approximate outline of Flood Risk Zone 2 within development site



no.	date	revision	by



oja architects llp
 1170 Elliott Court
 Herdell Avenue
 Coventry Business Park
 COVENTRY CV5 6UB
 T: 024 7625 3200
 F: 024 7625 3210
 E: oja@oja-architects.com
 W: www.oja-architects.com



project

HINCKLEY NATIONAL RAIL FREIGHT INTERCHANGE

drawing

Existing Utilities, Features & Areas of Influence - Sheet 3

scale 1:2500 @ A0 drawn up / kt
 checked mjl date November 2022

Regulation no.5(2)(o)

Plan No: 2.11 C
 Status - Final

