

Tritax Symmetry (Hinckley) Limited

HINCKLEY NATIONAL RAIL FREIGHT INTERCHANGE

The Hinckley National Rail Freight Interchange Development Consent Order

Project reference TR050007

Environmental Statement Volume 2: Appendices

Appendix 8.1: Transport Assessment (part 14 of 20) Mitigation Works Plan

Document reference: 6.2.8.1A

Revision: 06

October 2023

Planning Act 2008

The Infrastructure Planning (Applications: Prescribed Forms and Procedure) Regulations 2009
Regulation 5(2)(a)

The Infrastructure Planning (Environmental Impact Assessment) Regulations 2017
Regulation 14

This document forms a part of the Environmental Statement for the Hinckley National Rail Freight Interchange project.

Tritax Symmetry (Hinckley) Limited (TSH) has applied to the Secretary of State for Transport for a Development Consent Order (DCO) for the Hinckley National Rail Freight Interchange (HNRFI).

To help inform the determination of the DCO application, TSH has undertaken an environmental impact assessment (EIA) of its proposals. EIA is a process that aims to improve the environmental design of a development proposal, and to provide the decision maker with sufficient information about the environmental effects of the project to make a decision.


The findings of an EIA are described in a written report known as an Environmental Statement (ES). An ES provides environmental information about the scheme, including a description of the development, its predicted environmental effects and the measures proposed to ameliorate any adverse effects.

Further details about the proposed Hinckley National Rail Freight Interchange are available on the project website:


<http://www.hinckleynrfi.co.uk/>

The DCO application and documents relating to the examination of the proposed development can be viewed on the Planning Inspectorate's National Infrastructure Planning website:

<https://infrastructure.planninginspectorate.gov.uk/projects/east-midlands/hinckley-national-rail-freight-interchange/>

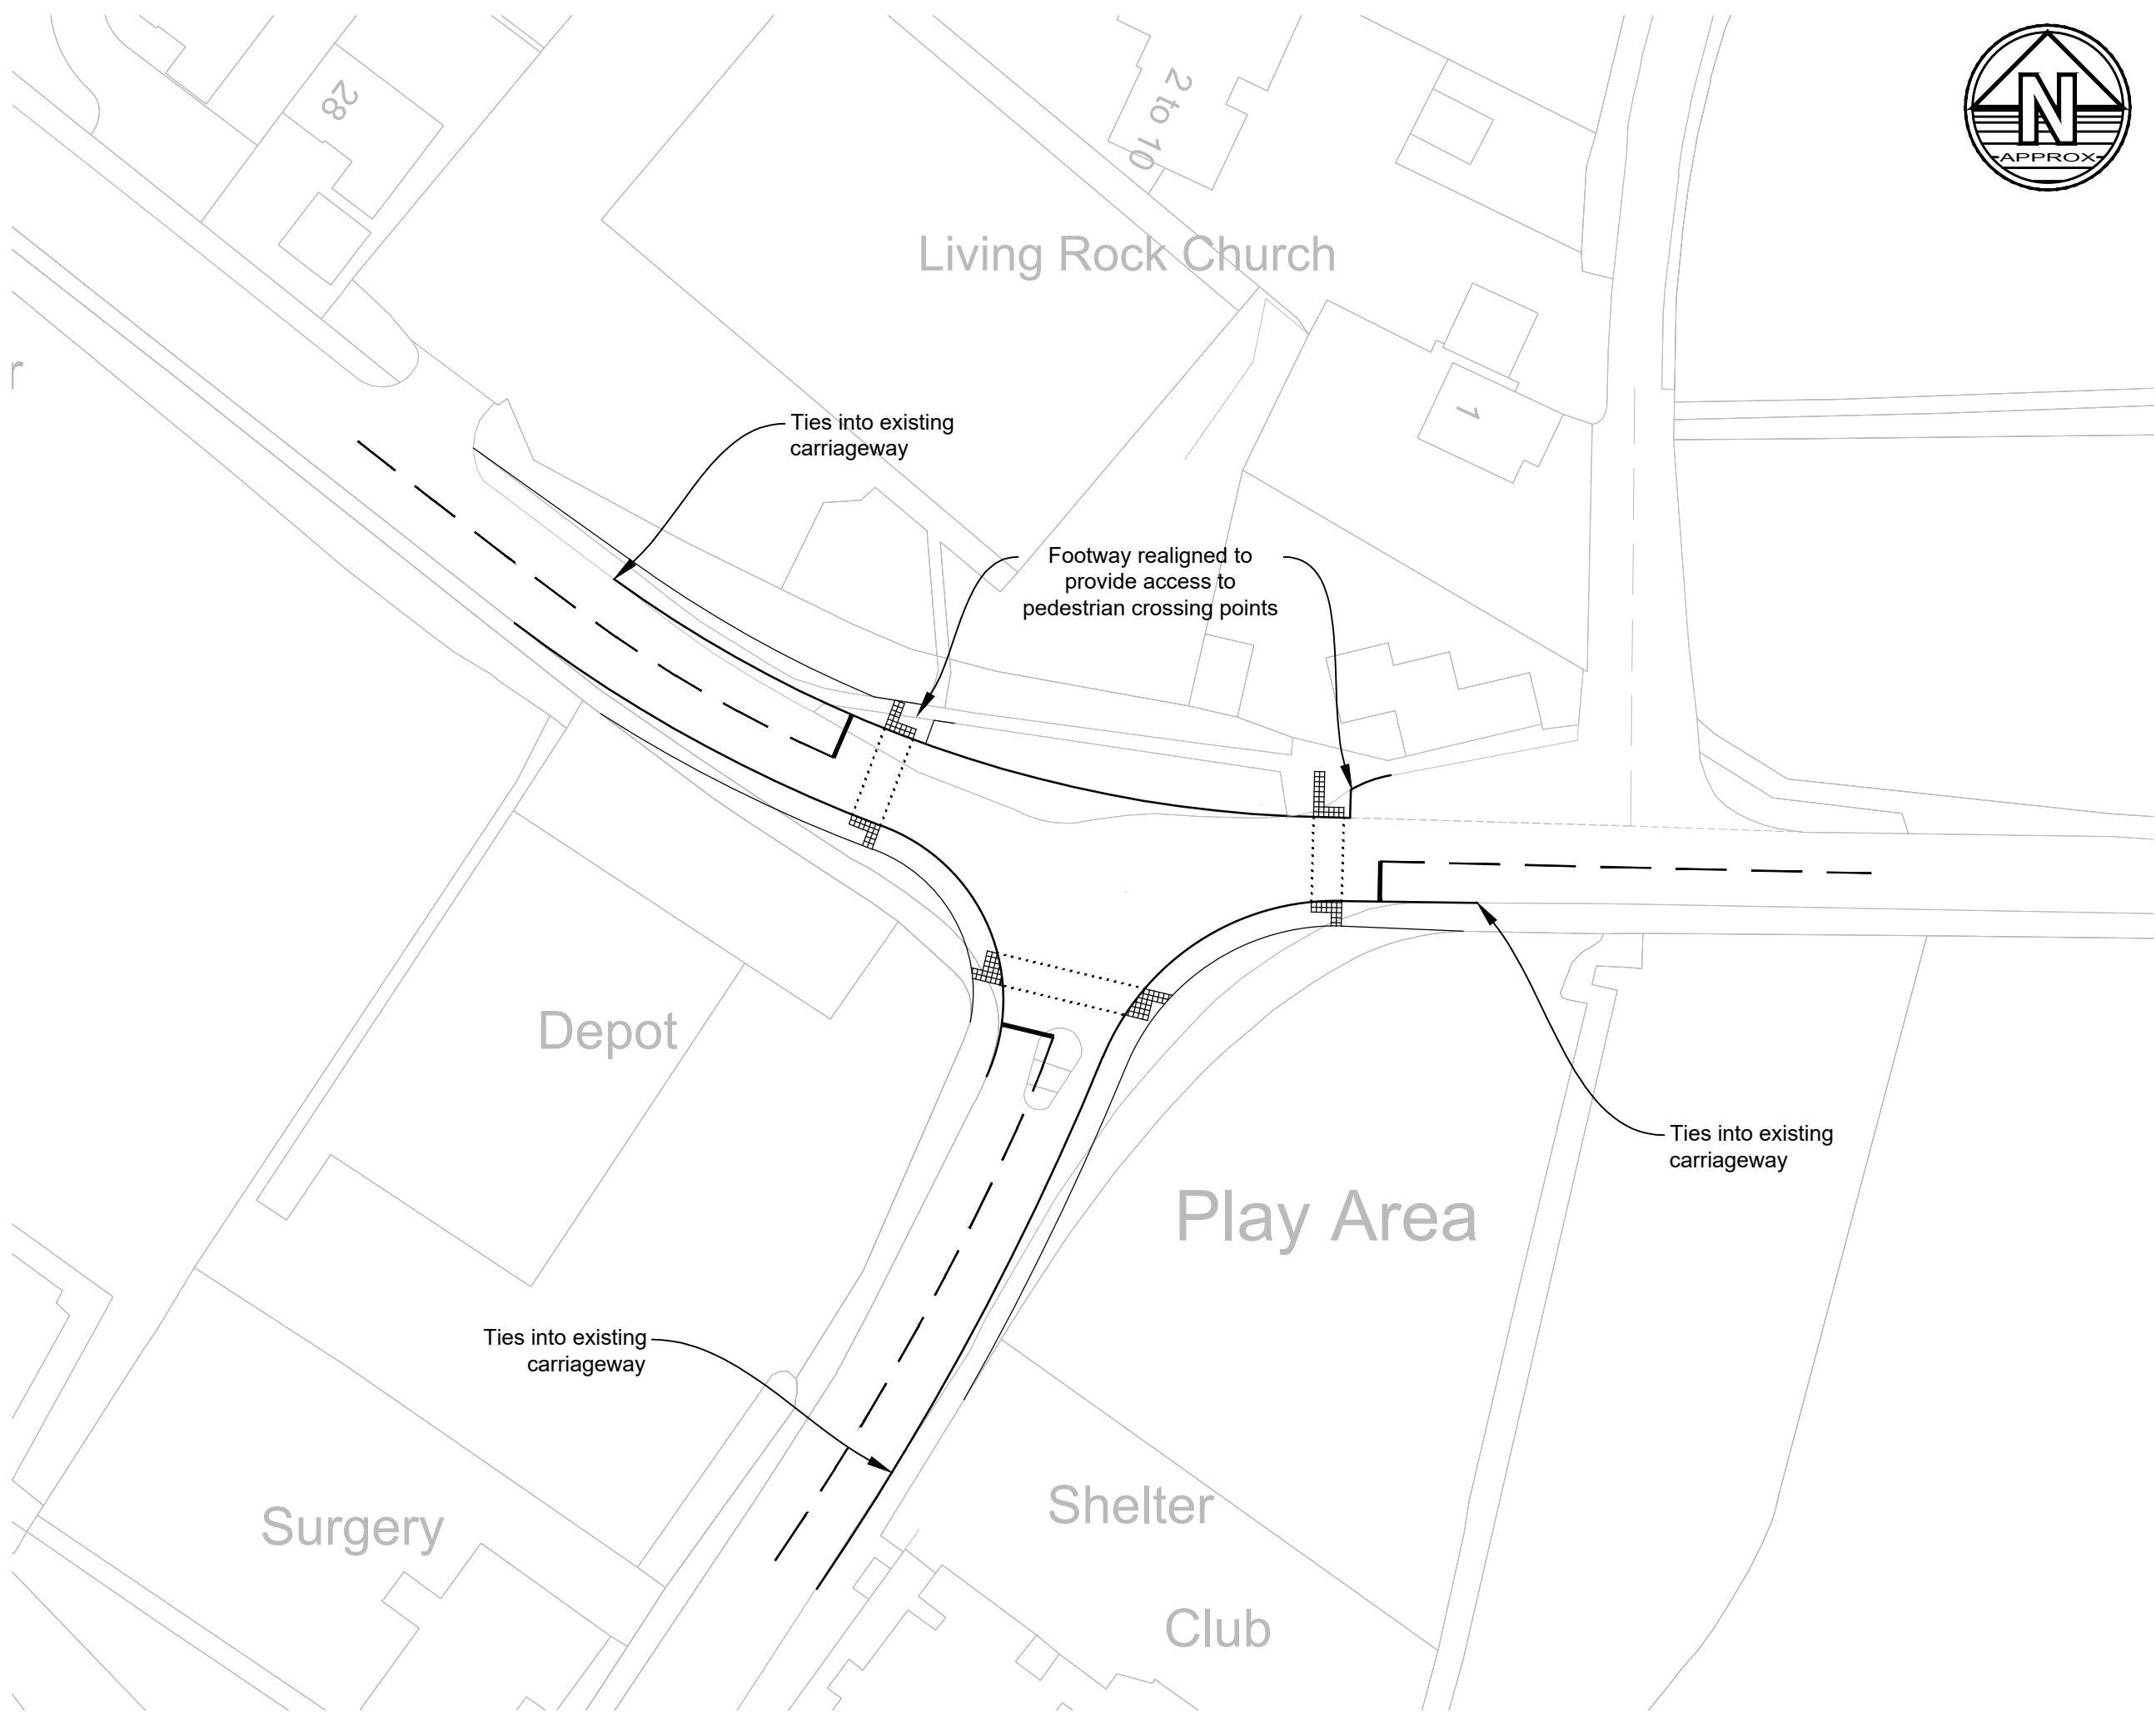

- Notes**
1. Do not scale this drawing. All dimensions must be checked/ verified on site. If in doubt ask.
 2. This drawing is to be read in conjunction with all relevant architects, engineers and specialists drawings and specifications.
 3. All dimensions in millimetres unless noted otherwise. All levels in metres unless noted otherwise.
 4. Any discrepancies noted on site are to be reported to the engineer immediately.

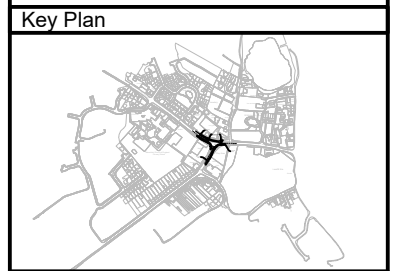

Legend

Rev	Date	Details of issue / revision	Dwn	Rev
P2	09.02.22	Highway Boundary Added	DF	SC
P1	05.03.21	PRELIMINARY ISSUE	AJ	MA

Issues & Revisions

BWB
CONSULTANCY | ENVIRONMENT
INFRASTRUCTURE | BUILDINGS

- Birmingham | 0121 233 3322
- Leeds | 0113 233 8000
- London | 020 7234 9122
- Manchester | 0161 233 4260
- Nottingham | 0115 924 1100

www.bwbconsulting.com

Client
**TRITAX SYMMETRY
(HINCKLEY) LIMITED**

Project Title
**HINCKLEY RAIL FREIGHT
INTERCHANGE**


Drawing Title
**JUNCTION 17 - B581 /
HINCKLEY ROAD / NEW
ROAD
PROPOSED SIGNALS**

Drawn: AJ Oakes Reviewed: Malcolm Ash

BWB Ref: NTT 2814 Date: 05.03.21 Scale@A3: 1:500

Drawing Status
PRELIMINARY

Project - Originator - Zone - Level - Type - Role - Number Status Rev
HRF-BWB-GEN-XX-DR-TR-104 S2 P2

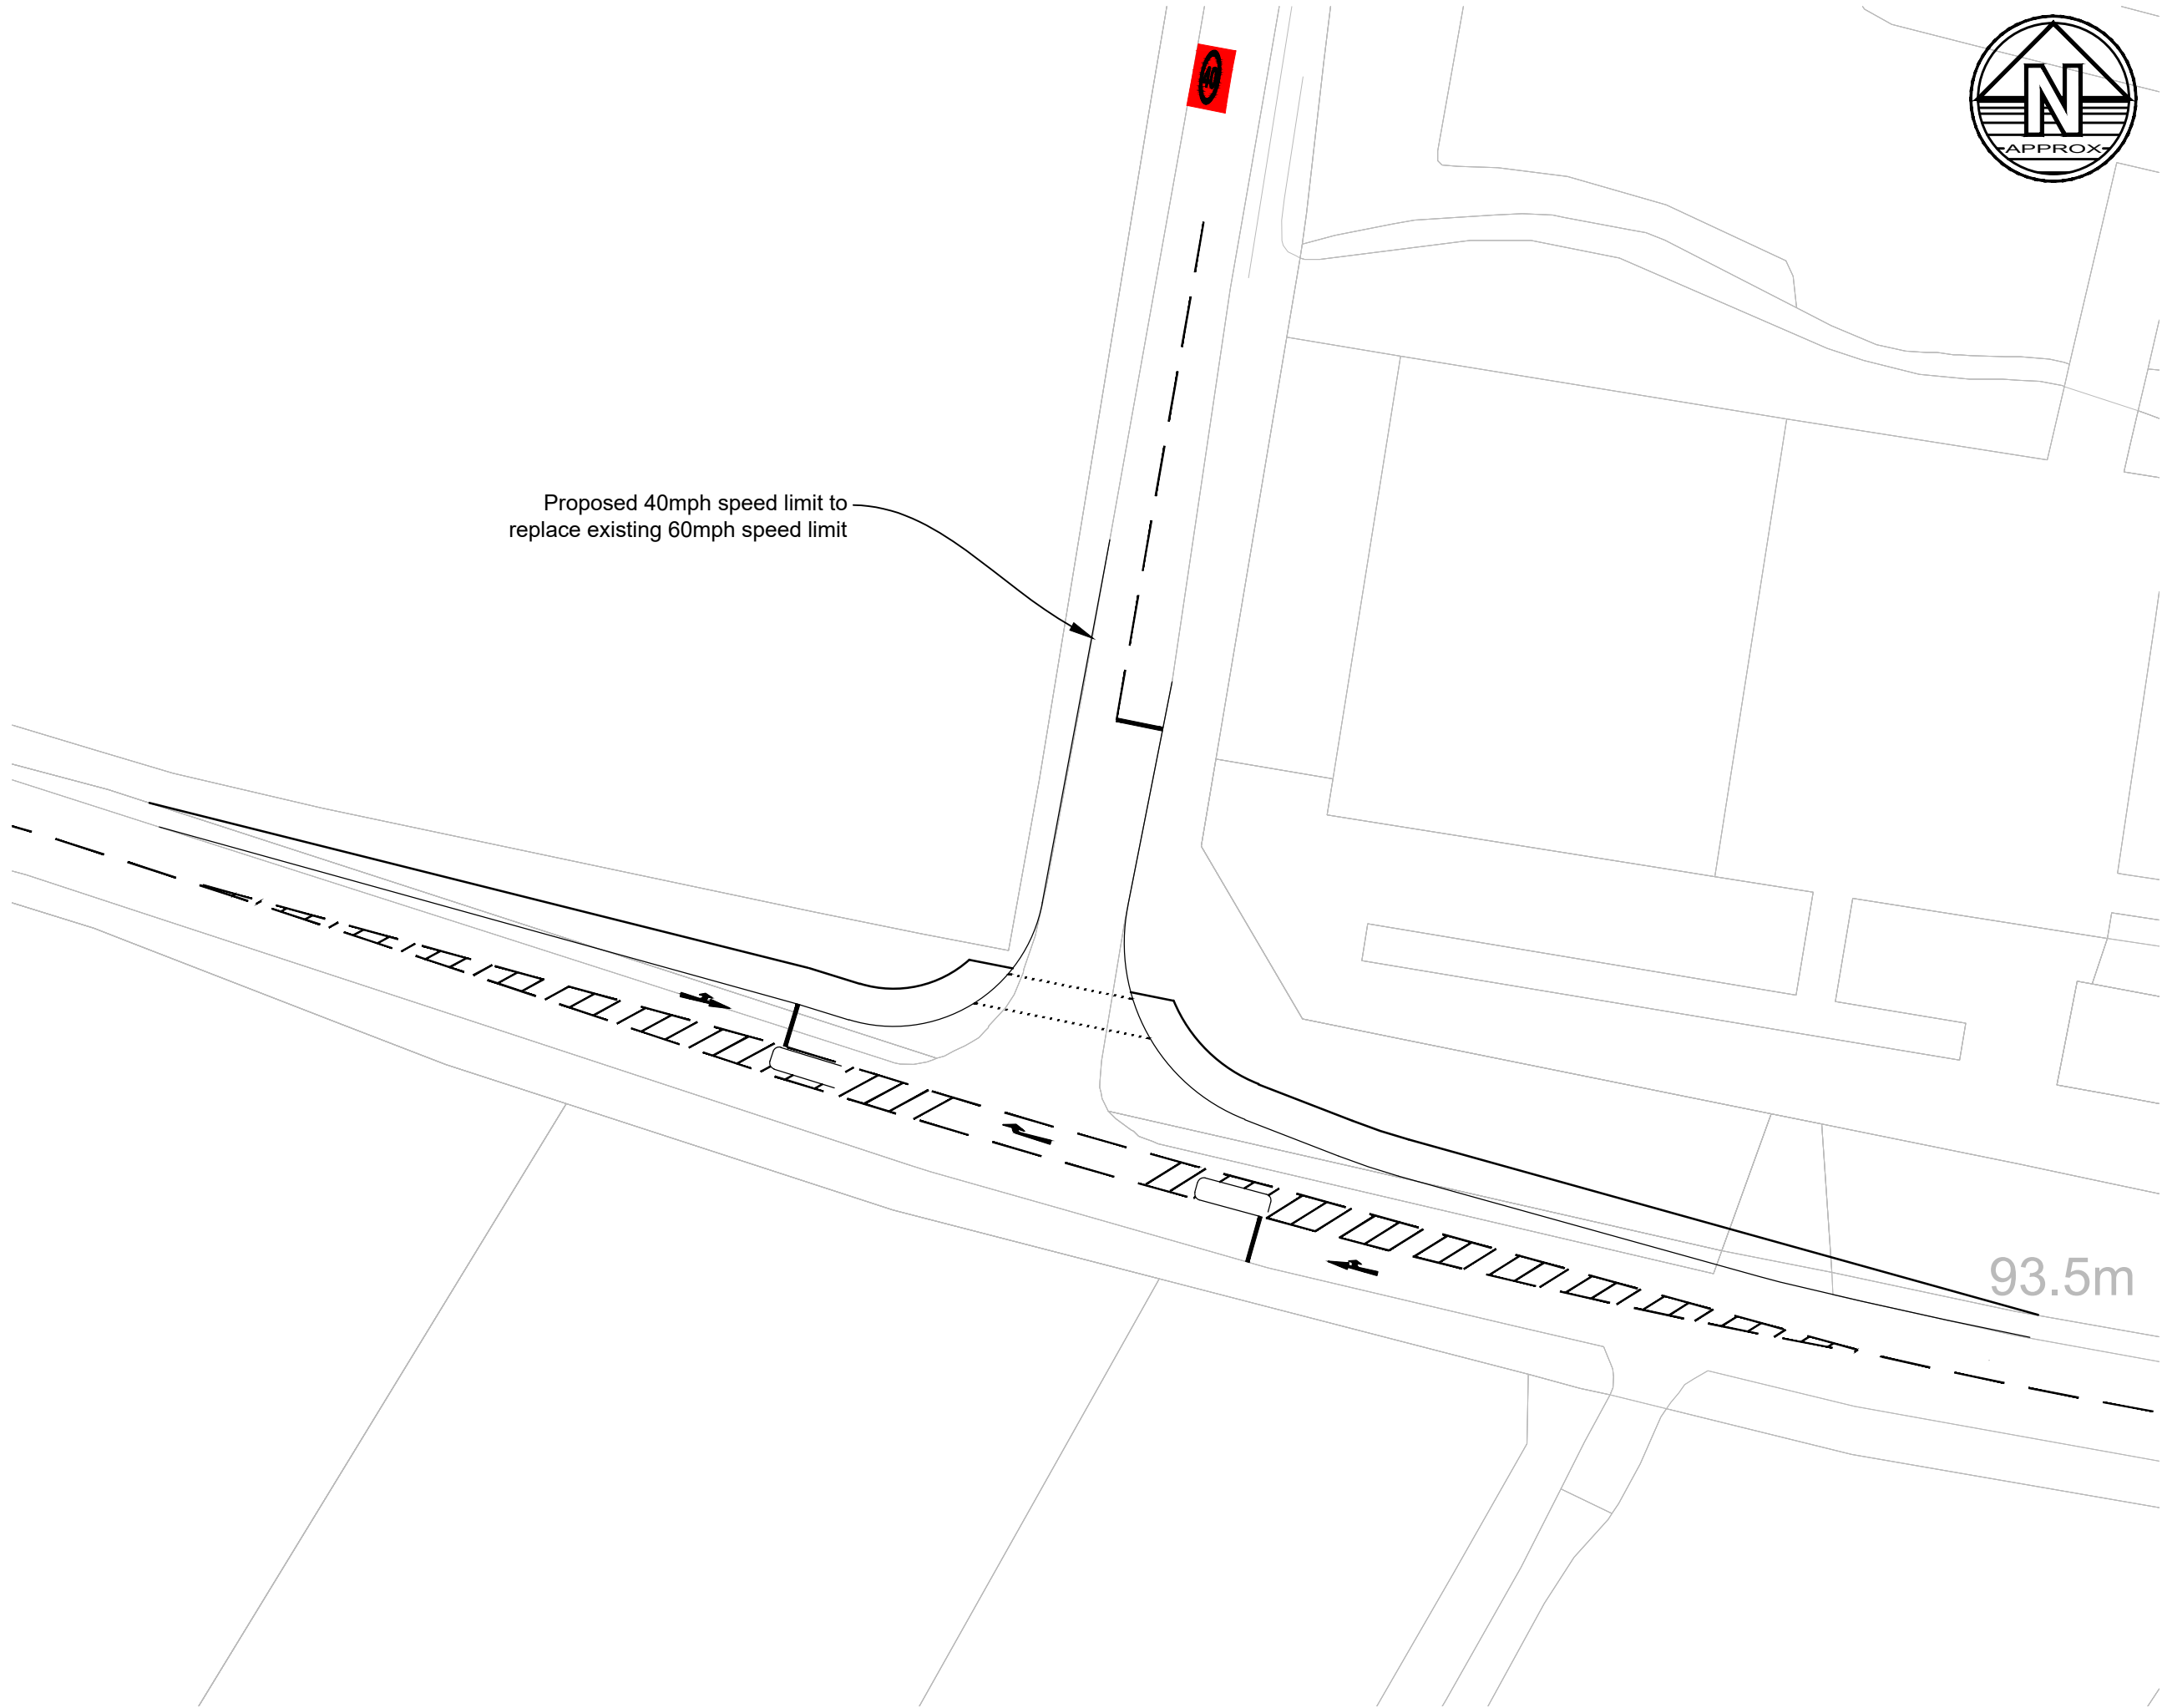

Proposed 40mph speed limit to replace existing 60mph speed limit



- Notes**
1. Do not scale this drawing. All dimensions must be checked/ verified on site. If in doubt ask.
 2. This drawing is to be read in conjunction with all relevant architects, engineers and specialists drawings and specifications.
 3. All dimensions in millimetres unless noted otherwise. All levels in metres unless noted otherwise.
 4. Any discrepancies noted on site are to be reported to the engineer immediately.



Legend

Rev	Date	Details of issue / revision	Dwn	Rev
P1	16.06.21	PRELIMINARY ISSUE	AJ	MA

Issues & Revisions

BWB
CONSULTANCY | ENVIRONMENT
INFRASTRUCTURE | BUILDINGS

- Birmingham | 0121 233 3322
- Leeds | 0113 233 8000
- London | 020 7234 9122
- Manchester | 0161 233 4260
- Nottingham | 0115 924 1100

www.bwbconsulting.com

Client
TRITAX SYMMETRY (HINCKLEY) LIMITED

Project Title
HINCKLEY RAIL FREIGHT INTERCHANGE

Drawing Title
JUNCTION 19 - B4669 / STANTON LANE PROPOSED MITIGATION

Drawn:	AJ Oakes	Reviewed:	Malcolm Ash
BWB Ref:	NTT 2814	Date:	16.06.21
Scale:	A3	Scale:	1:1000
Drawing Status			
PRELIMINARY			
Project - Originator - Zone - Level - Type - Role - Number	Status	Rev	
HRF-BWB-GEN-XX-DR-TR-109	S2	P1	



- Notes**
1. Do not scale this drawing. All dimensions must be checked/ verified on site. If in doubt ask.
 2. This drawing is to be read in conjunction with all relevant architects, engineers and specialists drawings and specifications.
 3. All dimensions in millimetres unless noted otherwise. All levels in metres unless noted otherwise.
 4. Any discrepancies noted on site are to be reported to the engineer immediately.

Legend

Rev	Date	Details of issue / revision	Drw	Rev
P04	07.09.23	Updated to reflect Highways Works Plan	AJ	MA
P03	24.10.22	Traffic calming scheme revised	AJ	MA
P02	12.08.21	Traffic calming scheme revised	AJ	MA
P01	13.04.21	Preliminary Issue	AJ	MA

Issues & Revisions

Rev	Date	Details of issue / revision	Drw	Rev
P04	07.09.23	Updated to reflect Highways Works Plan	AJ	MA
P03	24.10.22	Traffic calming scheme revised	AJ	MA
P02	12.08.21	Traffic calming scheme revised	AJ	MA
P01	13.04.21	Preliminary Issue	AJ	MA

BWB
A CAF GROUP COMPANY

- Birmingham | 0121 233 3322
- Leeds | 0113 233 8000
- London | 020 7407 3879
- Manchester | 0161 233 4260
- Nottingham | 0115 924 1100

www.bwbconsulting.com

Client
TRITAX SYMMETRY (HINCKLEY) LIMITED

Project Title
HINCKLEY NATIONAL RAIL FREIGHT INTERCHANGE

Drawing Title
POTENTIAL STANTON LANE TRAFFIC CALMING SCHEME

Regulation:	Document:
Drawn: AJ Oakes	Reviewed: Malcolm Ash
BWB Ref: NTT2814	Date: 13.04.21
Scale@A1: As Shown	

FOR INFORMATION

Project - Originator - Zone - Level - Type - Role - Number	Status	Rev
HRF-BWB-GEN-XX-DR-TR-110	S2	P04





Notes

1. Do not scale this drawing. All dimensions must be checked/ verified on site. If in doubt ask.
2. This drawing is to be read in conjunction with all relevant architects, engineers and specialists drawings and specifications.
3. All dimensions in millimetres unless noted otherwise. All levels in metres unless noted otherwise.
4. Any discrepancies noted on site are to be reported to the engineer immediately.

Legend

Rev	Date	Details of issue / revision	Drw	Rev
P03	07.09.23	Updated to reflect Highways Works Plan	AJ	MA
P02	12.08.21	Revised scheme to include new zebra crossing	AJ	MA
P01	13.04.21	Preliminary Issue	AJ	MA

Issues & Revisions				
Rev	Date	Details of issue / revision	Drw	Rev

BWB
A GAF GROUP COMPANY

- Birmingham | 0121 233 3322
- Leeds | 0113 233 8000
- London | 020 7407 3879
- Manchester | 0161 233 4260
- Nottingham | 0115 924 1100

www.bwbconsulting.com


Client
TRITAX SYMMETRY (HINCKLEY) LIMITED

Project Title
HINCKLEY NATIONAL RAIL FREIGHT INTERCHANGE


Drawing Title
POTENTIAL B4669 LEICESTER ROAD TRAFFIC CALMING SCHEME

Regulation	Document
Drawn: AJ Oakes	Reviewed: Malcolm Ash
BWB Ref: NTT2814	Date: 13.04.21 Scale@A1: As Shown

FOR INFORMATION				
Project - Originator - Zone - Level - Type - Role - Number	Status	Rev		
HRF-BWB-GEN-XX-DR-TR-111	S2	P03		

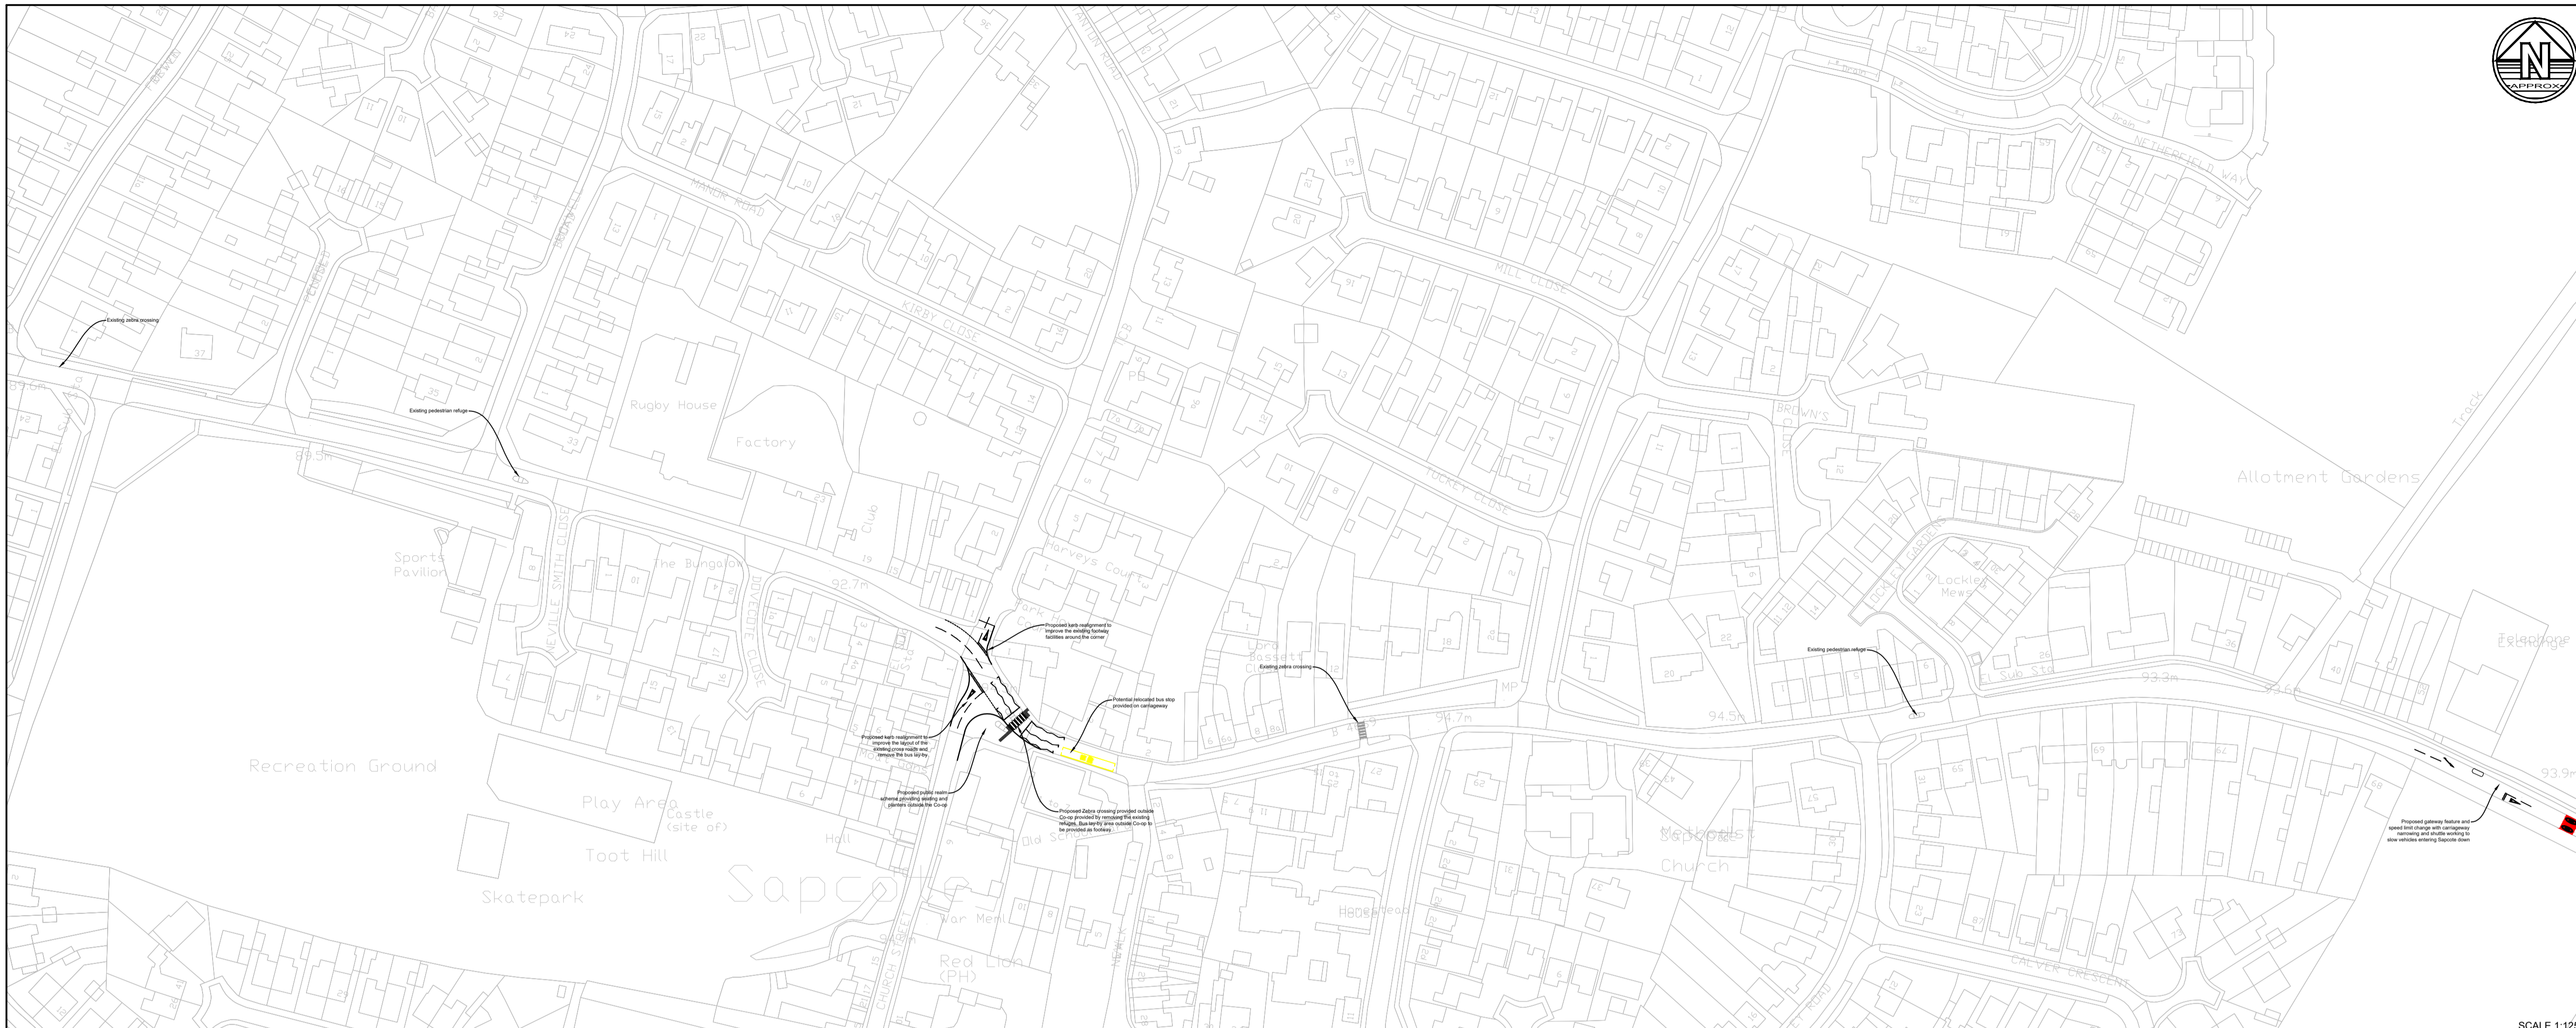


SCALE 1:1250

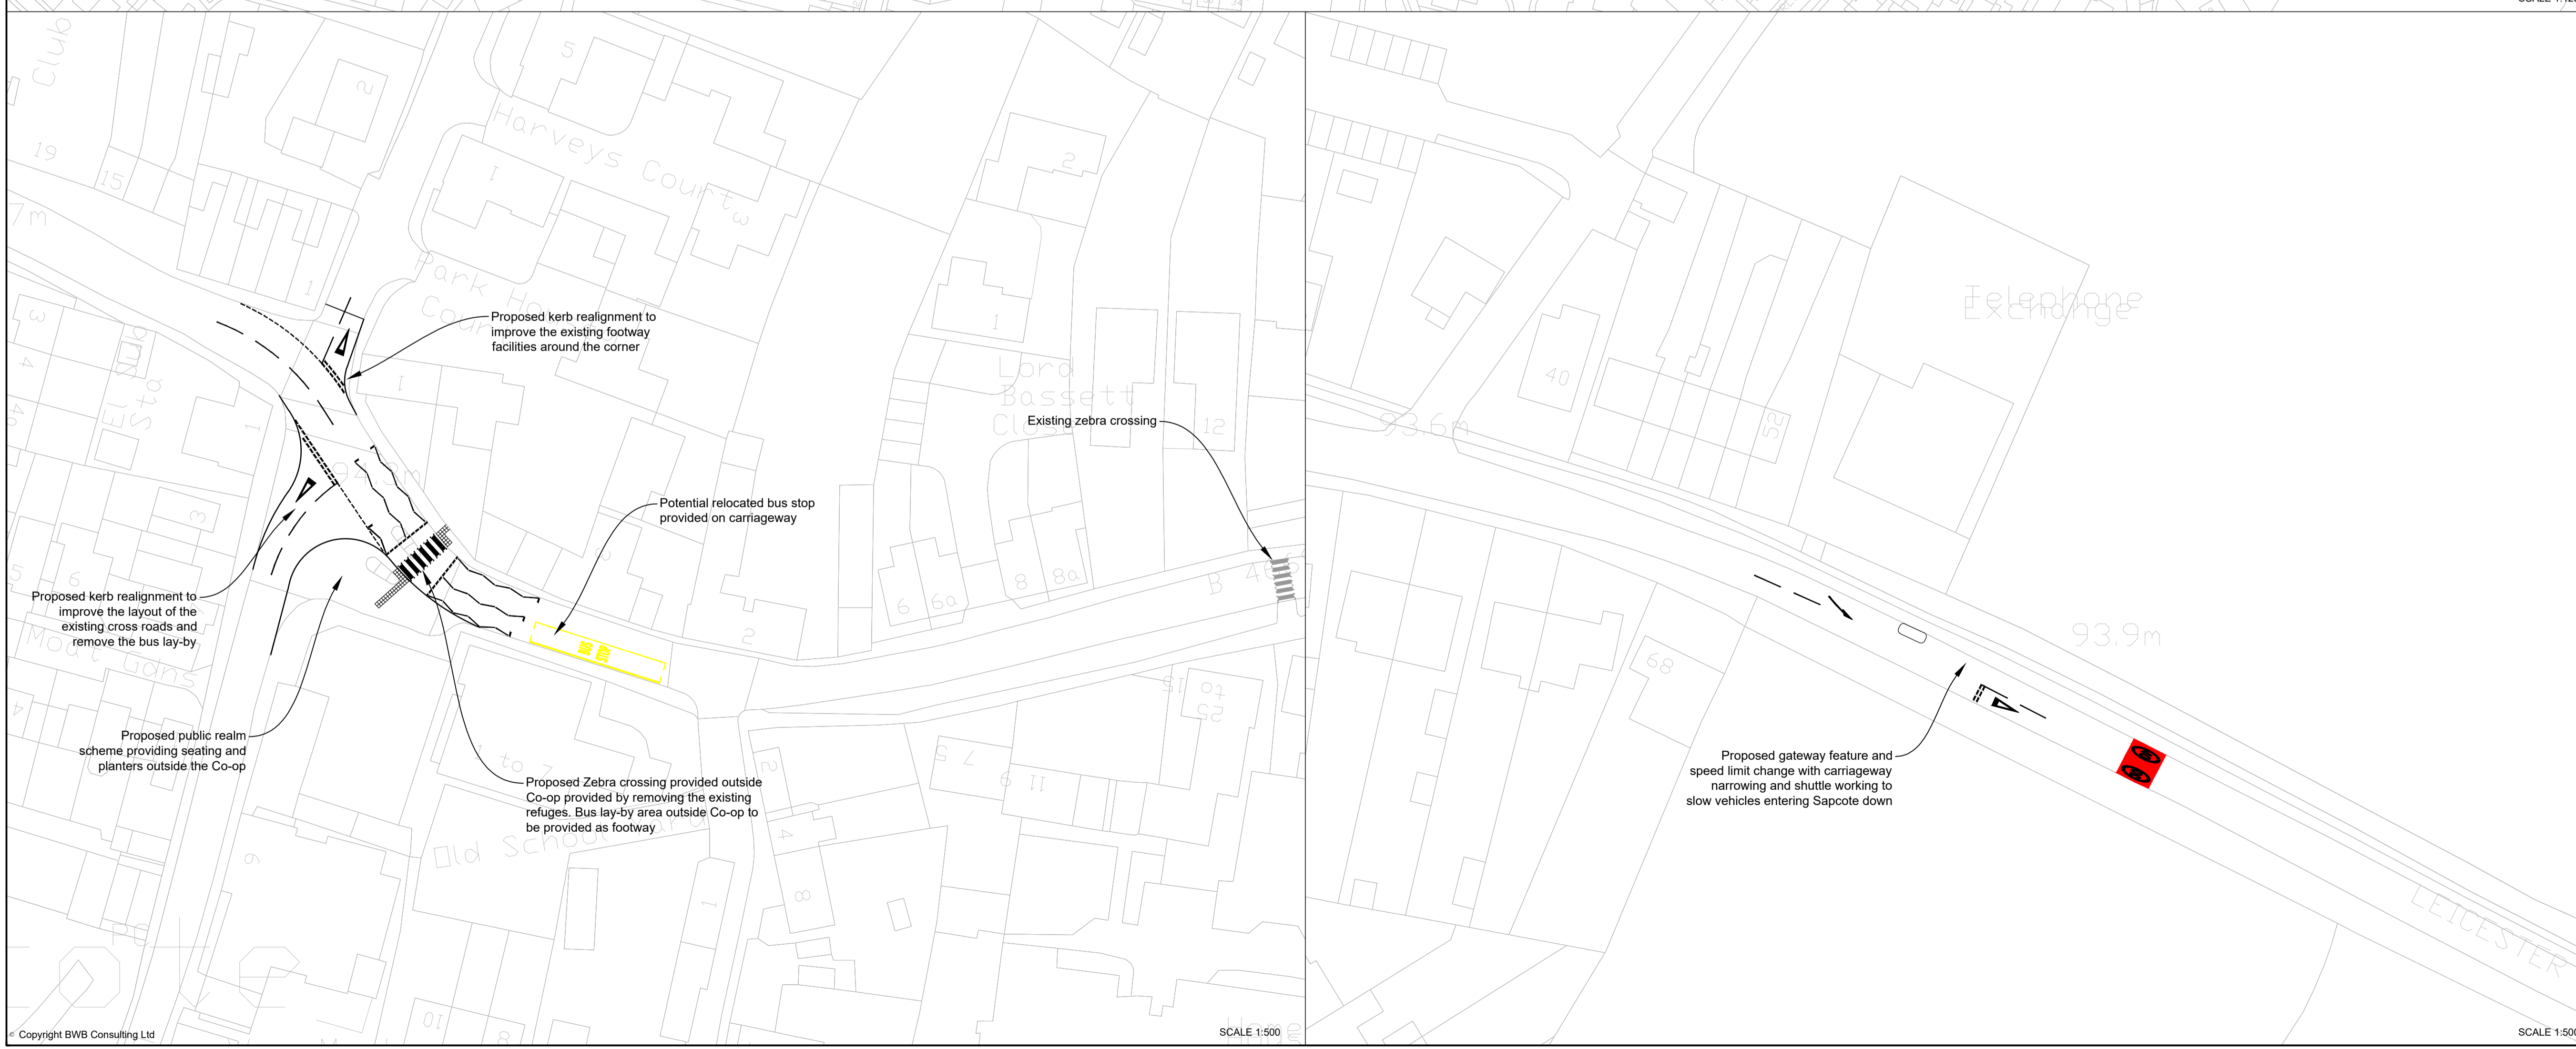

SCALE 1:500

SCALE 1:500

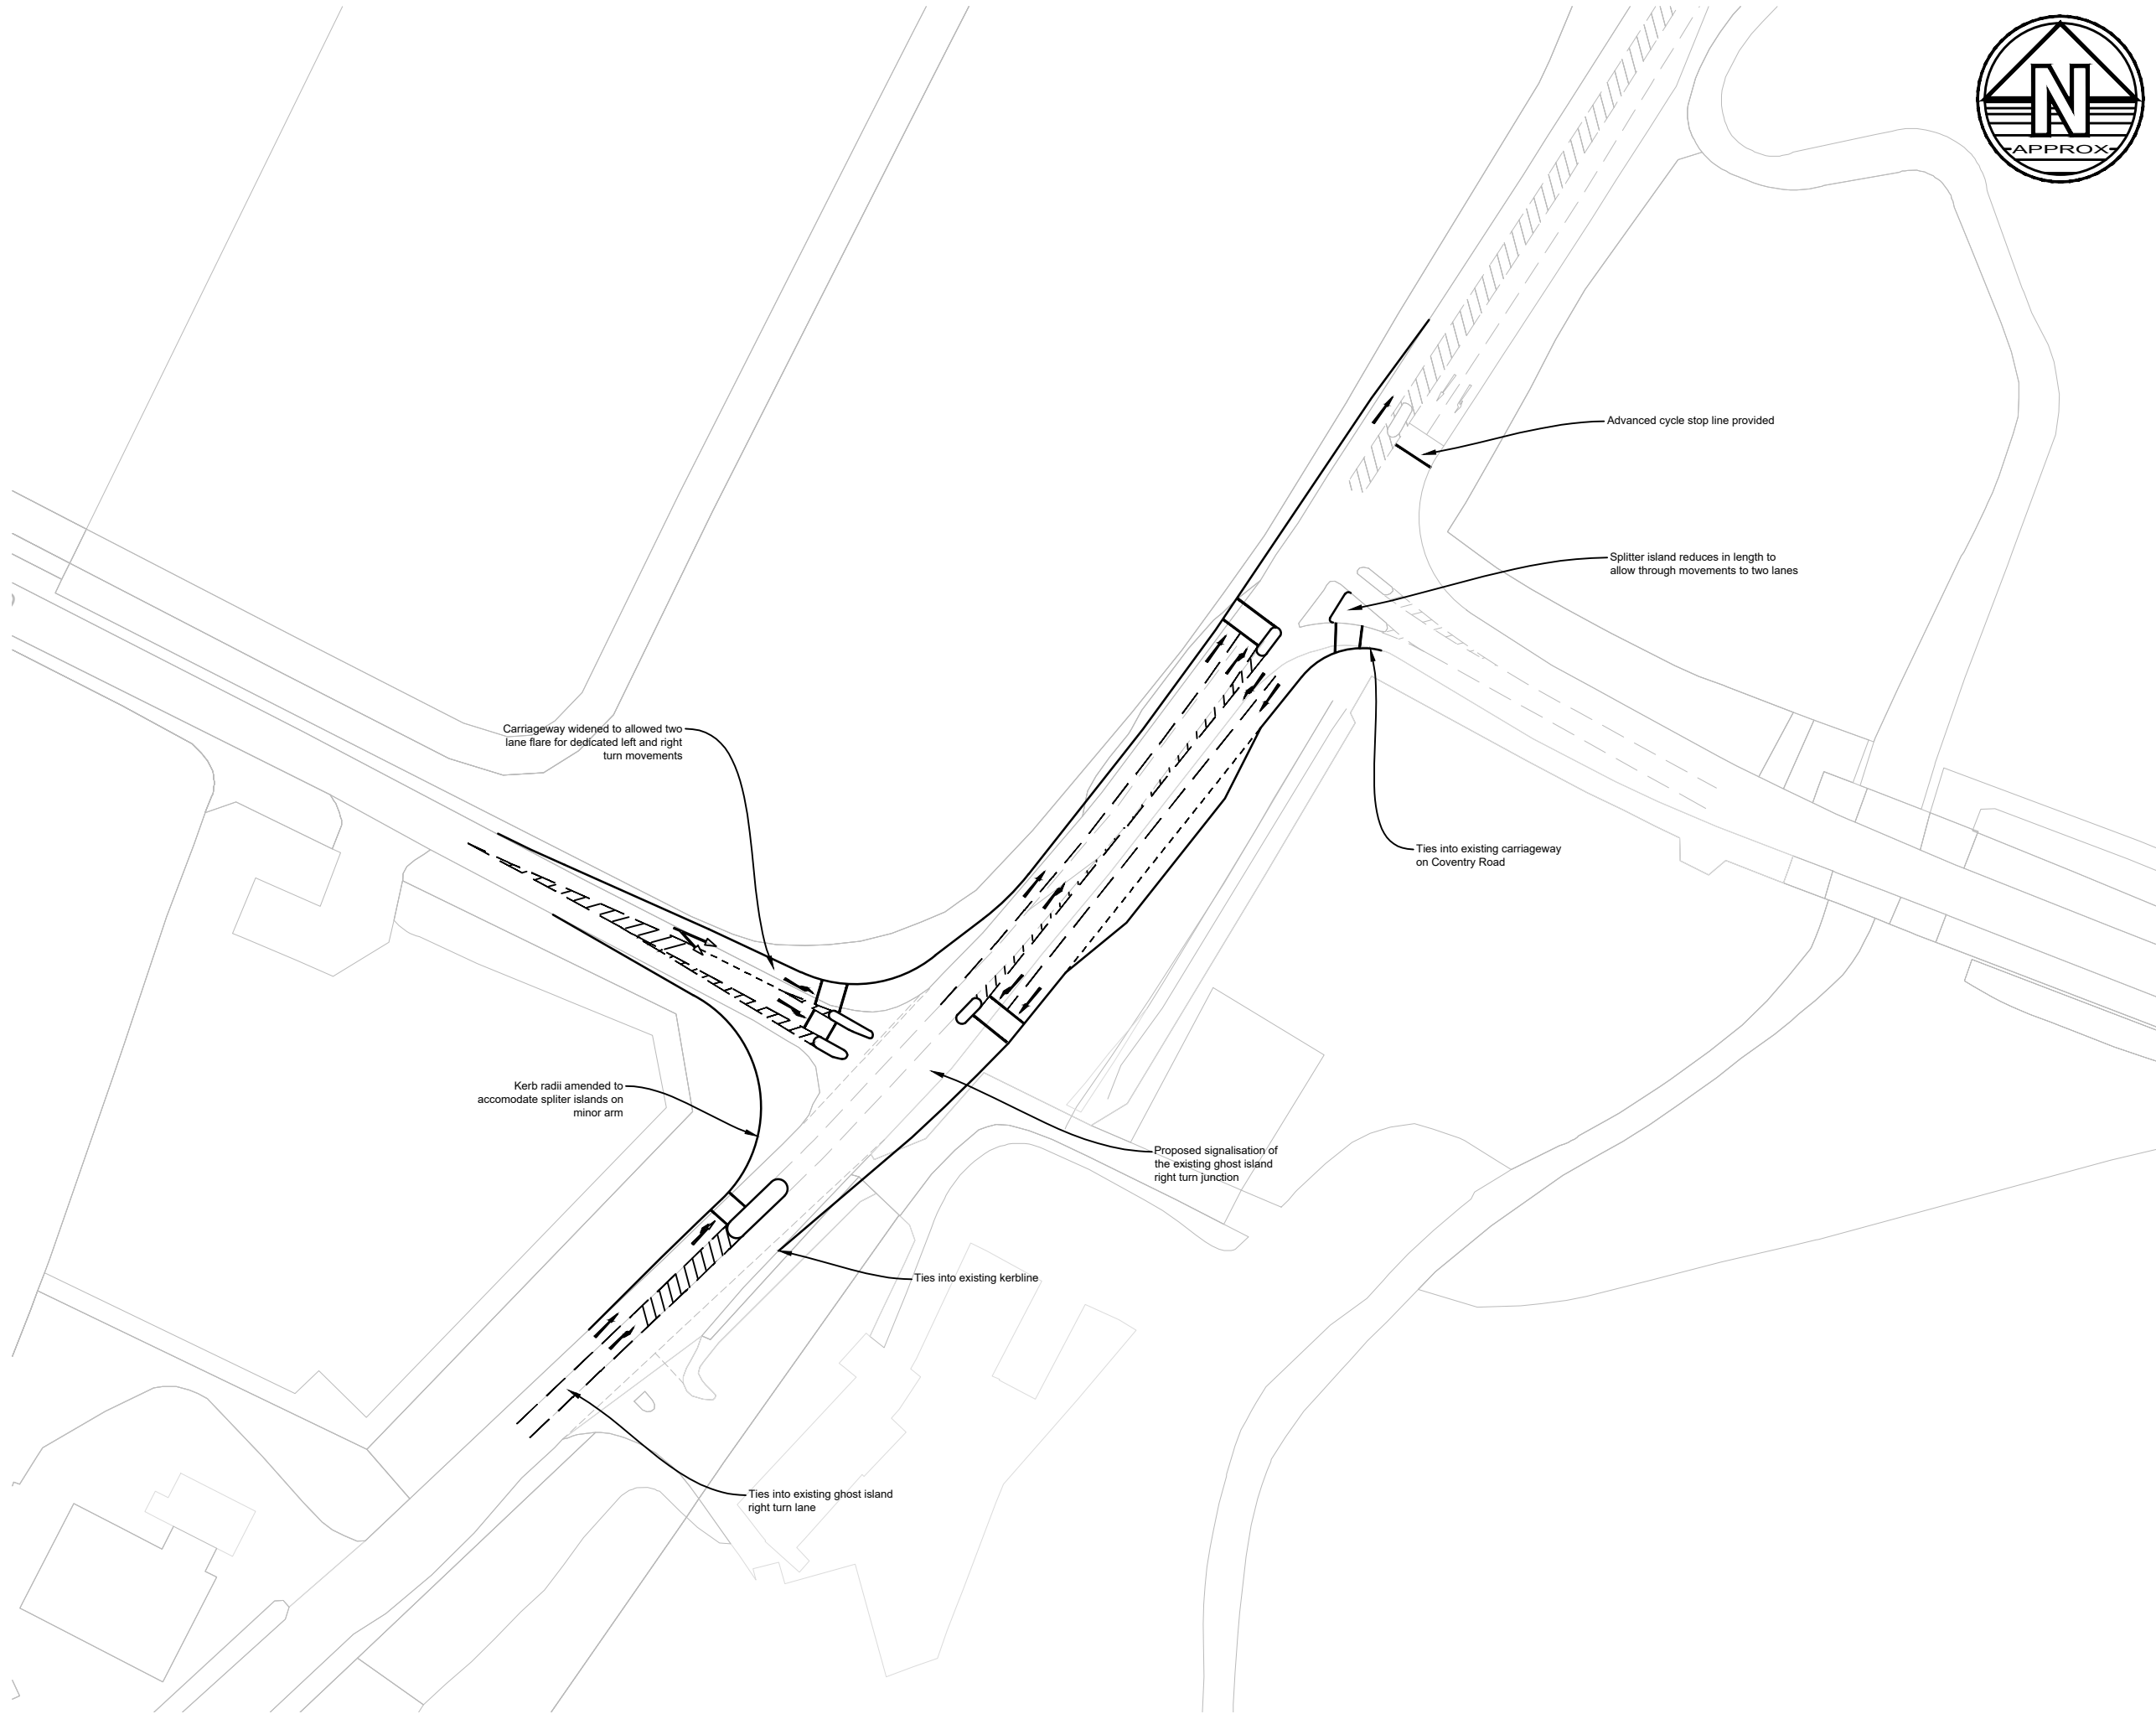

- Notes**
1. Do not scale this drawing. All dimensions must be checked/ verified on site. If in doubt ask.
 2. This drawing is to be read in conjunction with all relevant architects, engineers and specialists drawings and specifications.
 3. All dimensions in millimetres unless noted otherwise. All levels in metres unless noted otherwise.
 4. Any discrepancies noted on site are to be reported to the engineer immediately.



Legend

Rev	Date	Details of issue / revision	Dwn	Rev
P2	06.10.22	PROPOSED LAYOUT AMENDED	AJ	MA
P1	16.06.21	PRELIMINARY ISSUE	AJ	MA

Issues & Revisions

BWB
CONSULTANCY | ENVIRONMENT
INFRASTRUCTURE | BUILDINGS

- Birmingham | 0121 233 3322
- Leeds | 0113 233 8000
- London | 020 7234 9122
- Manchester | 0161 233 4260
- Nottingham | 0115 924 1100

www.bwbconsulting.com

Client
**TRITAX SYMMETRY
(HINCKLEY) LIMITED**

Project Title
**HINCKLEY RAIL FREIGHT
INTERCHANGE**

Drawing Title
**JUNCTION 21 - B4114 /
B581 BROUGHTON ROAD
PROPOSED MITIGATION**


Drawn:	AJ Oakes	Reviewed:	Malcolm Ash
BWB Ref:	NTT 2814	Date:	16.06.21
Scale:	A3	Scale:	1:1000
Drawing Status			
PRELIMINARY			
Project - Originator - Zone - Level - Type - Role - Number	Status	Rev	
HRF-BWB-GEN-XX-DR-TR-113	S2	P2	




Notes

1. Do not scale this drawing. All dimensions must be checked/ verified on site. If in doubt ask.
2. This drawing is to be read in conjunction with all relevant architects, engineers and specialists drawings and specifications.
3. All dimensions in millimetres unless noted otherwise. All levels in metres unless noted otherwise.
4. Any discrepancies noted on site are to be reported to the engineer immediately.

Key Plan

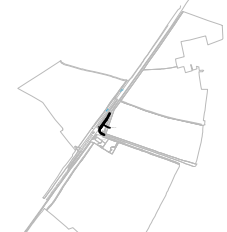

Legend

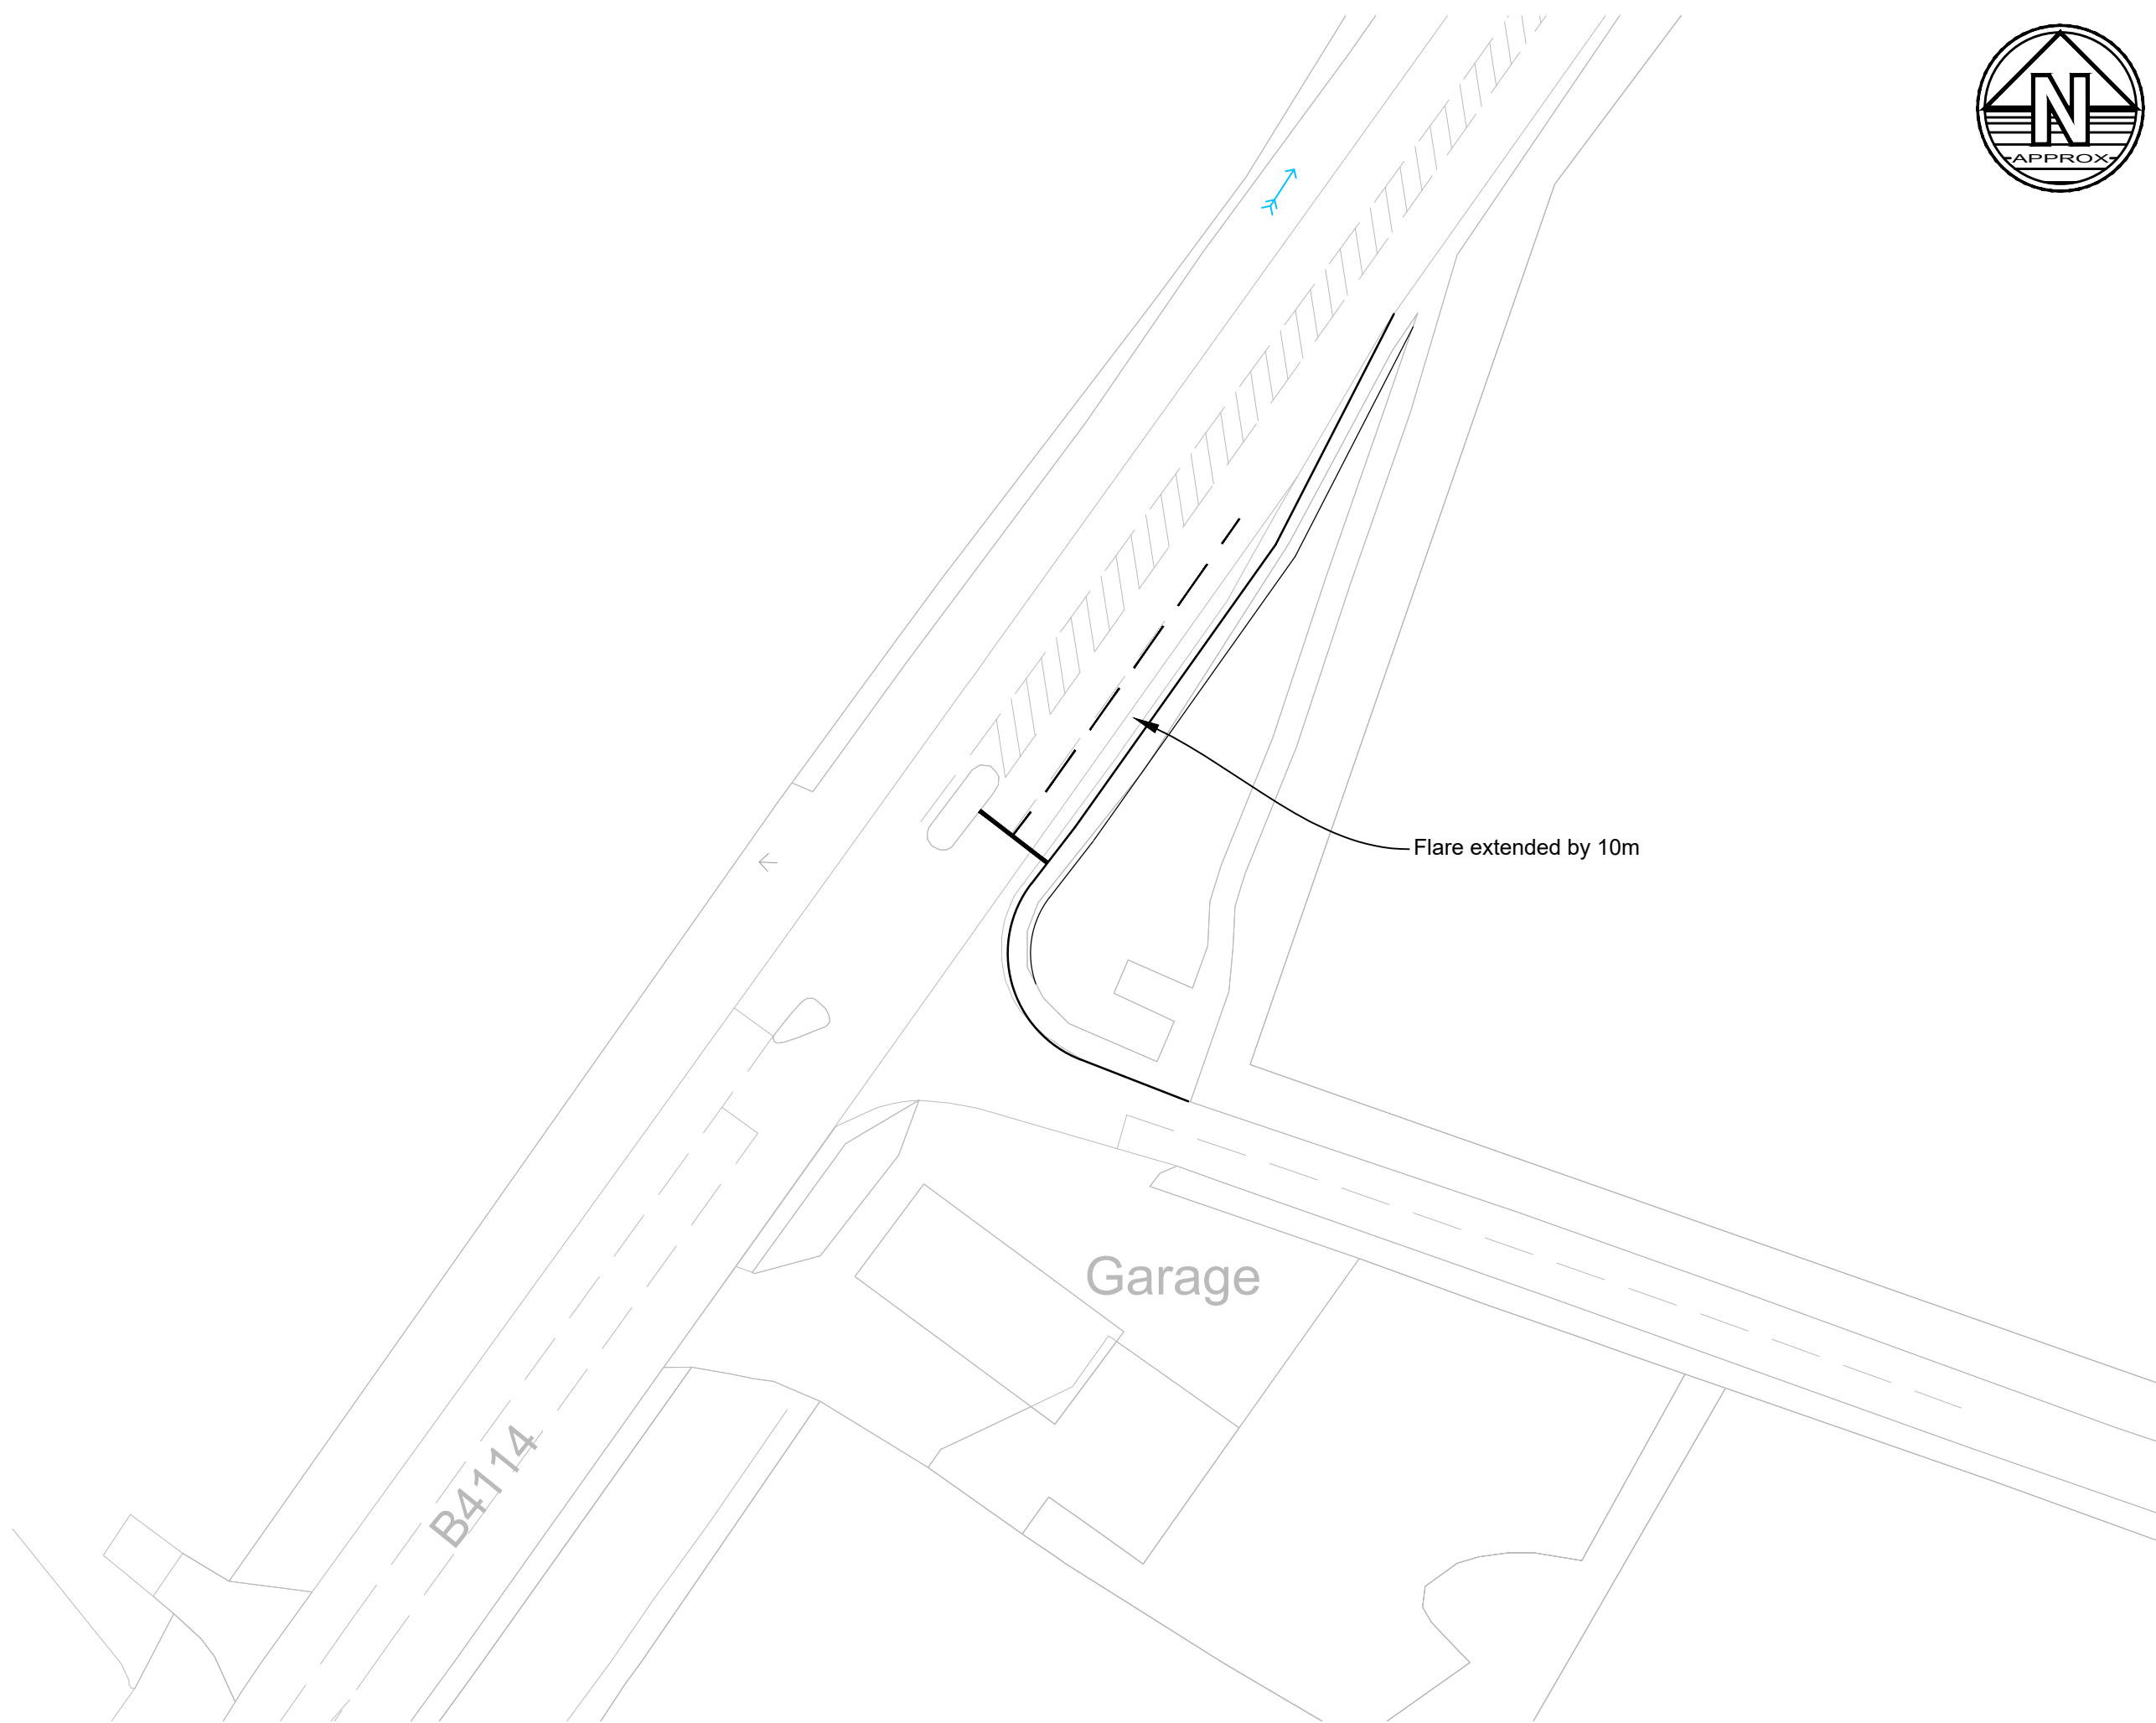

Rev	Date	Details of issue / revision	Dwn	Rev
P1	05.03.21	PRELIMINARY ISSUE	AJ	MA

Issues & Revisions

BWB
CONSULTANCY | ENVIRONMENT
INFRASTRUCTURE | BUILDINGS

- Birmingham | 0121 233 3322
- Leeds | 0113 233 8000
- London | 020 7234 9122
- Manchester | 0161 233 4260
- Nottingham | 0115 924 1100

www.bwbconsulting.com

Client
**TRITAX SYMMETRY
(HINCKLEY) LIMITED**

Project Title
**HINCKLEY RAIL FREIGHT
INTERCHANGE**

Drawing Title
**JUNCTION 50 - COVENTRY
ROAD / CROFT ROAD
PROPOSED MITIGATION**

Drawn:	AJ Oakes	Reviewed:	Malcolm Ash
BWB Ref:	NTT 2814	Date:	05.03.21
		Scale@A3:	1:500

Drawing Status
PRELIMINARY

Project - Originator - Zone - Level - Type - Role - Number	Status	Rev
HRF-BWB-GEN-XX-DR-TR-107	S2	P1



Notes

1. Do not scale this drawing. All dimensions must be checked/verified on site. If in doubt ask.
2. This drawing is to be read in conjunction with all relevant architects, engineers and specialists drawings and specifications.
3. All dimensions in millimetres unless noted otherwise. All levels in metres unless noted otherwise.
4. Any discrepancies noted on site are to be reported to the engineer immediately.



Legend

Rev	Date	Details of issue / revision	Dw	Rev
P1	16.06.21	PRELIMINARY ISSUE	AJ	MA

Issues & Revisions

BWB
 CONSULTANCY | ENVIRONMENT
 INFRASTRUCTURE | BUILDINGS


Birmingham | 0121 233 3322
 Leeds | 0113 233 8000
 London | 020 7234 9122
 Manchester | 0161 233 4260
 Nottingham | 0115 924 1100
www.bwbconsulting.com

Client
**TRITAX SYMMETRY
 (HINCKLEY) LIMITED**


Project Title
**HINCKLEY RAIL FREIGHT
 INTERCHANGE**

Drawing Title
**JUNCTION 13 - A47
 NORMANDY WAY / ASHBY
 ROAD PROPOSED MITIGATION
 WITH CROSSINGS**

Drawn:	AJ Oakes	Reviewed:	Malcolm Ash
BWB Ref:	NTT 2814	Date:	16.06.21
Scale:	A3	Scale:	1:1000
Drawing Status	PRELIMINARY		
Project - Originator - Zone - Level - Type - Role - Number	Status	Rev	
HRF-BWB-GEN-XX-DR-TR-108	S2	P1	

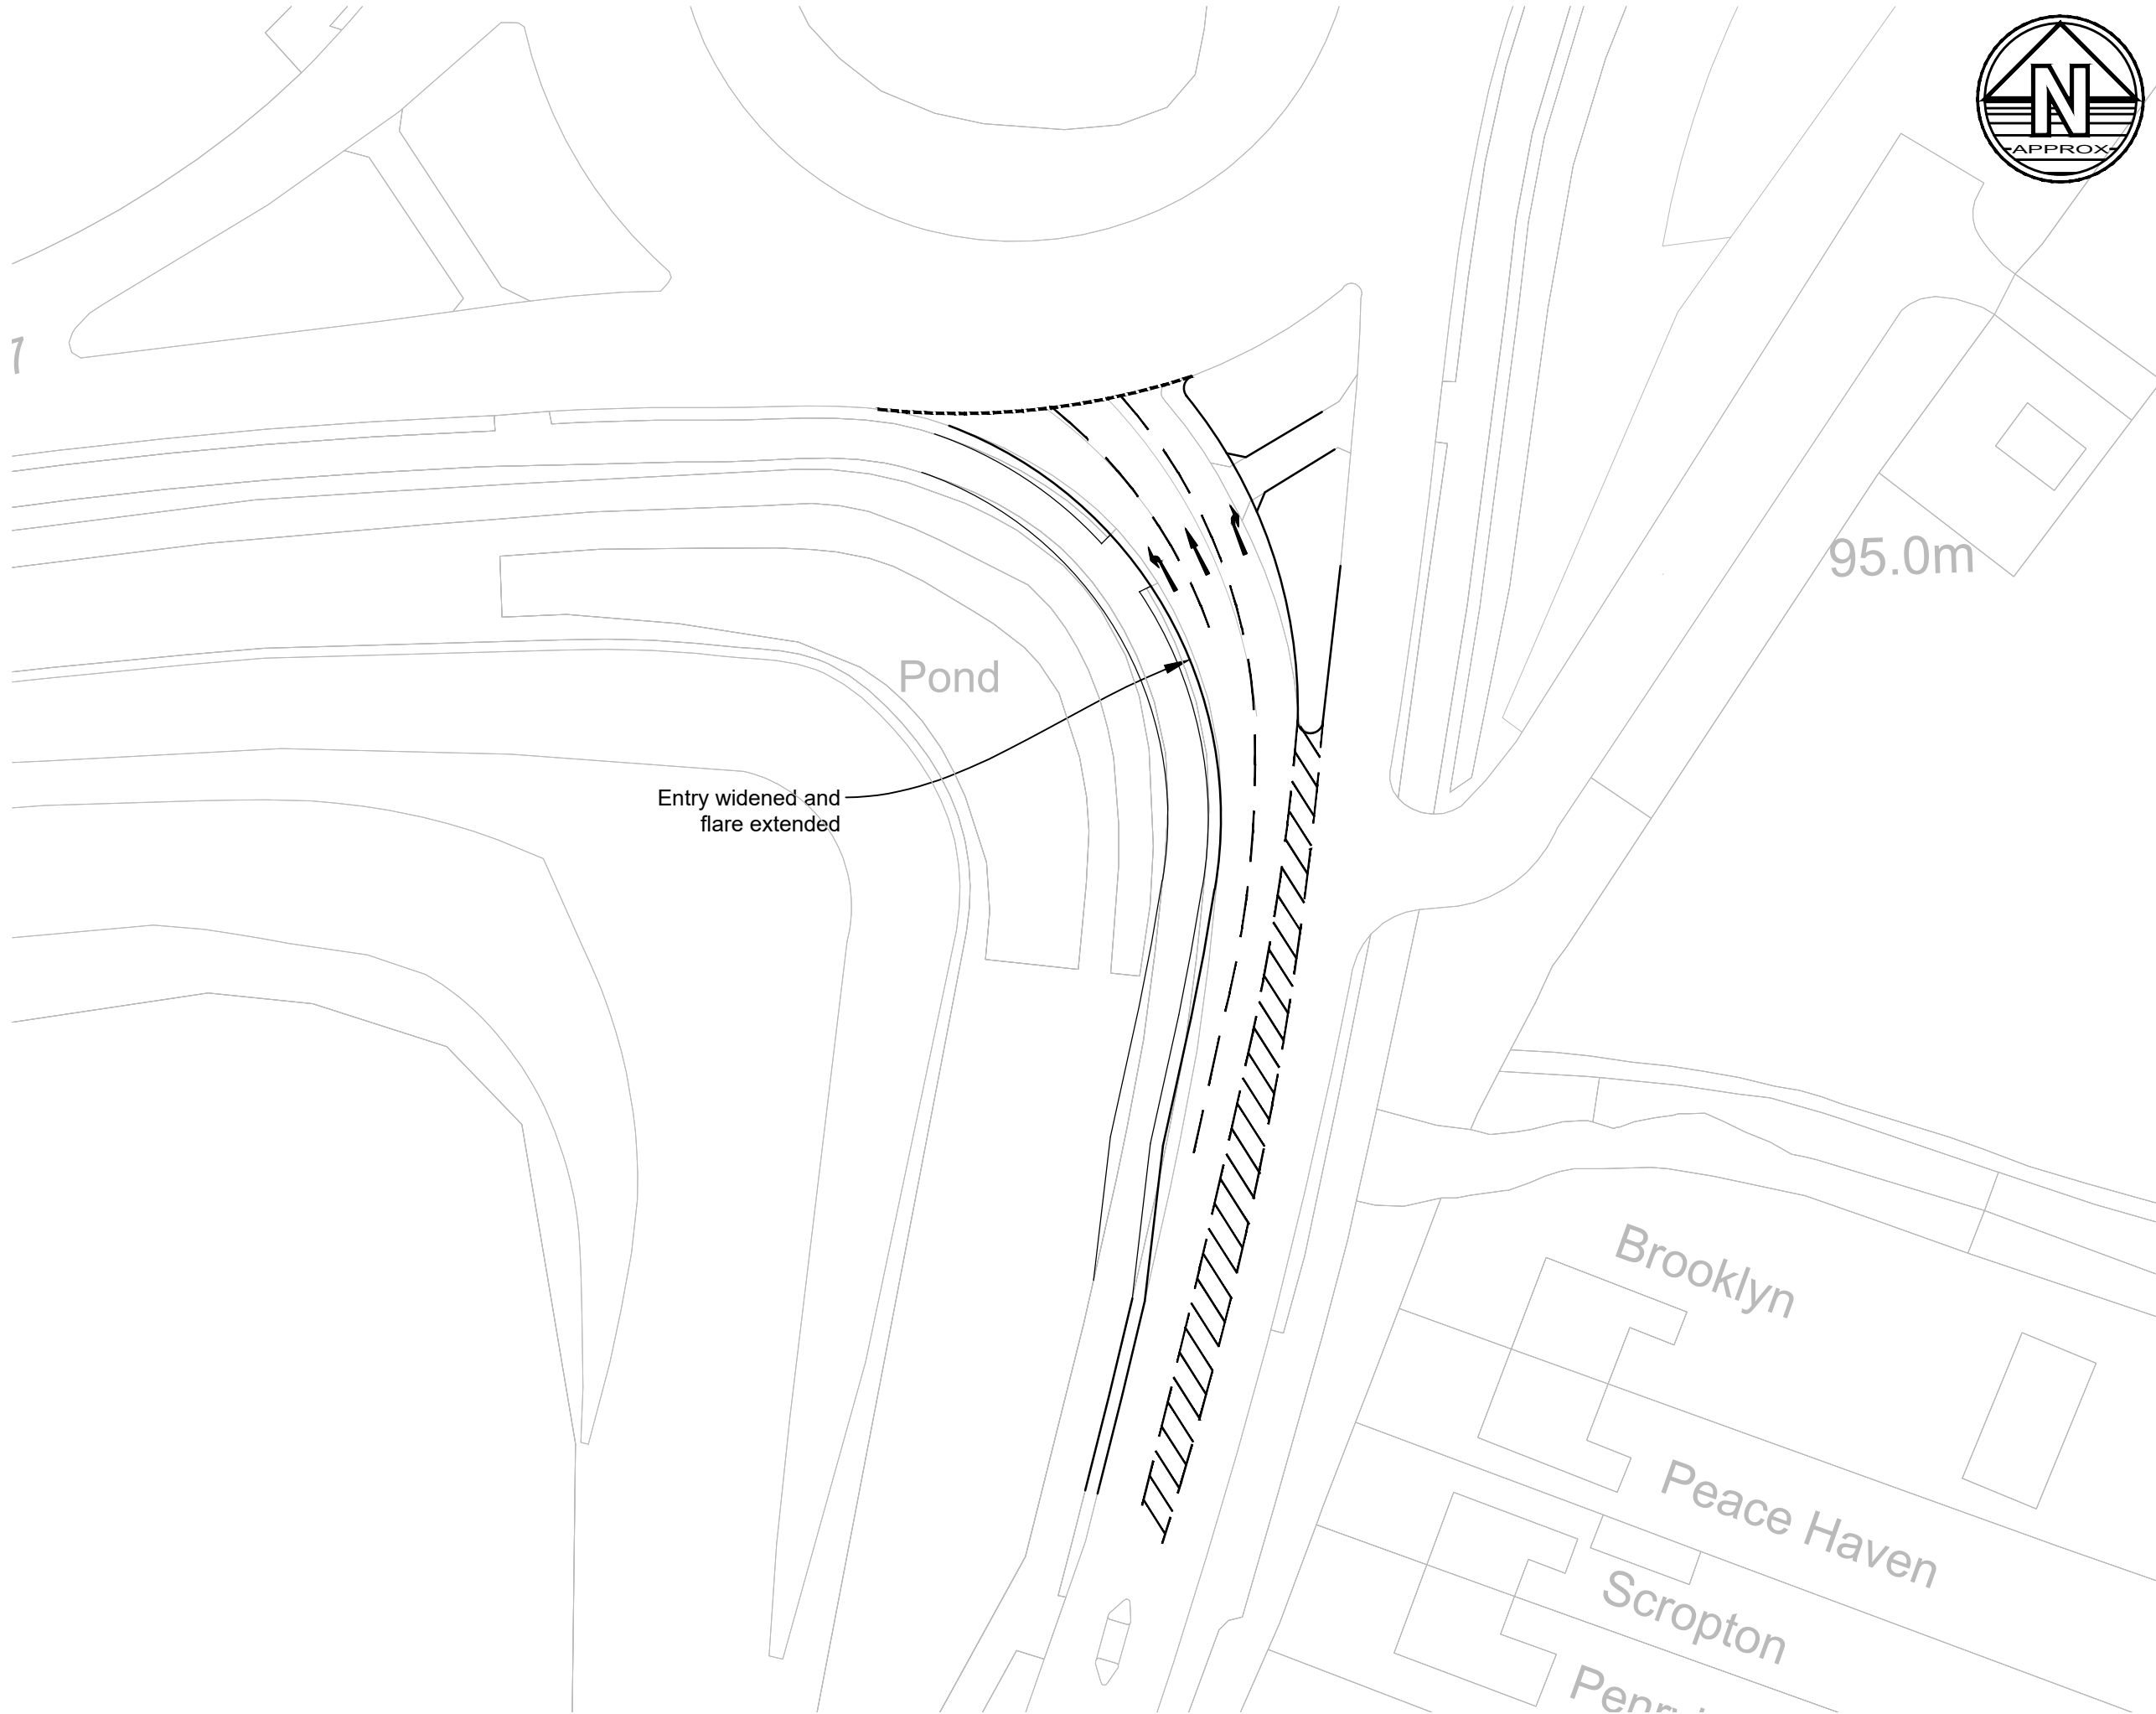

- Notes**
1. Do not scale this drawing. All dimensions must be checked/ verified on site. If in doubt ask.
 2. This drawing is to be read in conjunction with all relevant architects, engineers and specialists drawings and specifications.
 3. All dimensions in millimetres unless noted otherwise. All levels in metres unless noted otherwise.
 4. Any discrepancies noted on site are to be reported to the engineer immediately.

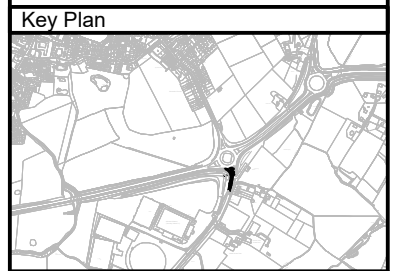

Legend

Rev	Date	Details of issue / revision	Dw	Rev
P1	05.03.21	PRELIMINARY ISSUE	AJ	MA

Issues & Revisions

BWB
CONSULTANCY | ENVIRONMENT
INFRASTRUCTURE | BUILDINGS

- Birmingham | 0121 233 3322
- Leeds | 0113 233 8000
- London | 020 7234 9122
- Manchester | 0161 233 4260
- Nottingham | 0115 924 1100


www.bwbconsulting.com

Client
**TRITAX SYMMETRY
(HINCKLEY) LIMITED**

Project Title
**HINCKLEY RAIL FREIGHT
INTERCHANGE**

Drawing Title
**JUNCTION 29 - A47 / THE
COMMON / LEICESTER
ROAD
PROPOSED MITIGATION**


Drawn:	AJ Oakes	Reviewed:	Malcolm Ash
BWB Ref:	NTT 2814	Date:	05.03.21
Scale:	A3	Scale:	1:500
Drawing Status			
PRELIMINARY			
Project - Originator - Zone - Level - Type - Role - Number	Status	Rev	
HRF-BWB-GEN-XX-DR-TR-105	S2	P1	

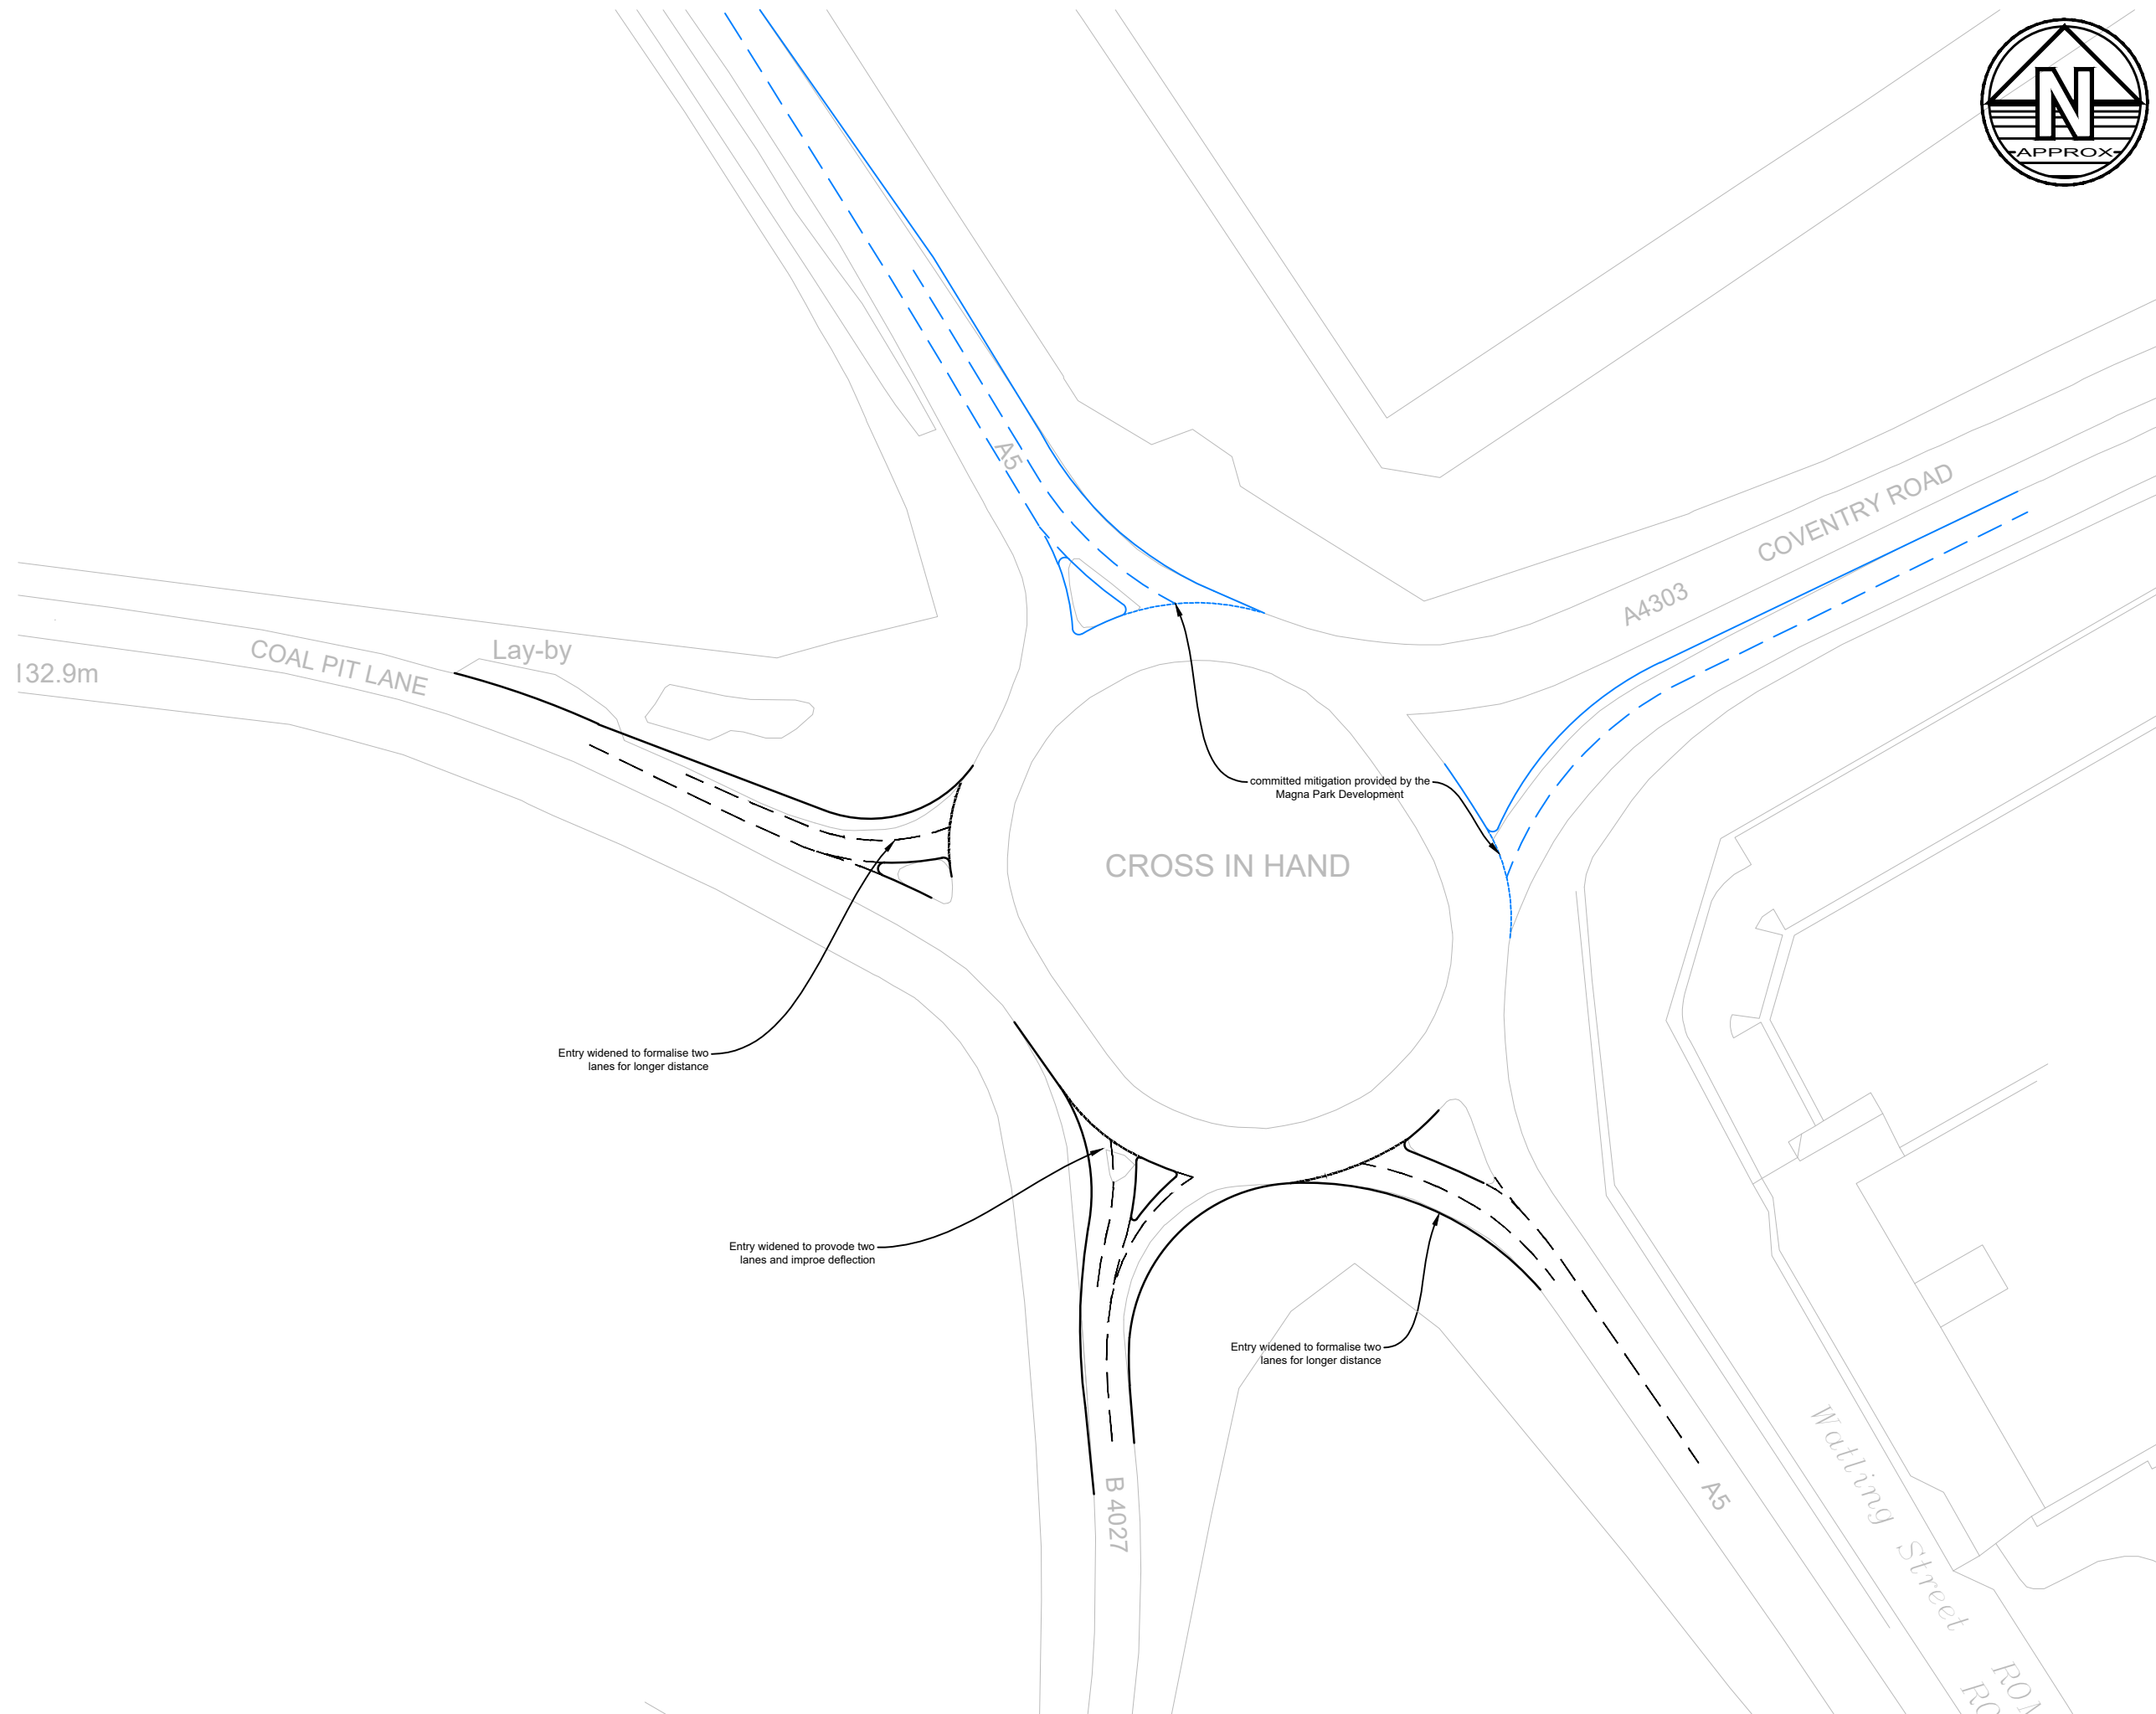

Notes

1. Do not scale this drawing. All dimensions must be checked/ verified on site. If in doubt ask.
2. This drawing is to be read in conjunction with all relevant architects, engineers and specialists drawings and specifications.
3. All dimensions in millimetres unless noted otherwise. All levels in metres unless noted otherwise.
4. Any discrepancies noted on site are to be reported to the engineer immediately.

Key Plan

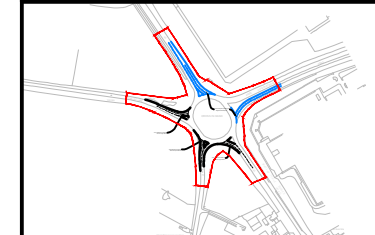

Legend

Rev	Date	Details of issue / revision	Dwn	Rev
P3	10.08.22	B4428 Mitigation added for revised flows	AJ	MA
P2	15.06.21	Coal Pit Lane Mitigation revised for new flows	AJ	MA
P1	05.03.21	PRELIMINARY ISSUE	AJ	MA

Issues & Revisions

BWB
CONSULTANCY | ENVIRONMENT
INFRASTRUCTURE | BUILDINGS

Birmingham | 0121 233 3322
 Leeds | 0113 233 8000
 London | 020 7234 9122
 Manchester | 0161 233 4260
 Nottingham | 0115 924 1100
www.bwbconsulting.com

Client
TRITAX SYMMETRY (HINCKLEY) LIMITED

Project Title
HINCKLEY RAIL FREIGHT INTERCHANGE

Drawing Title
JUNCTION 27 - A5 / A4303 / COAL PIT LANE PROPOSED MITIGATION

Drawn:	AJ Oakes	Reviewed:	Malcolm Ash
BWB Ref:	NTT 2814	Date:	05.03.21
Scale:	A3	Scale:	A3

Drawing Status
PRELIMINARY

Project - Originator - Zone - Level - Type - Role - Number	Status	Rev
HRF-BWB-GEN-XX-DR-TR-106	S2	P3