

Tritax Symmetry (Hinckley) Limited

HINCKLEY NATIONAL RAIL FREIGHT INTERCHANGE

The Hinckley National Rail Freight Interchange Development Consent Order


Project reference TR050007

Post hearing submission ISH1 and CAH1 [Appendix F Extent of Works Within Common Land]

Document reference: 18.1.6

Revision: 01

10 October 2023

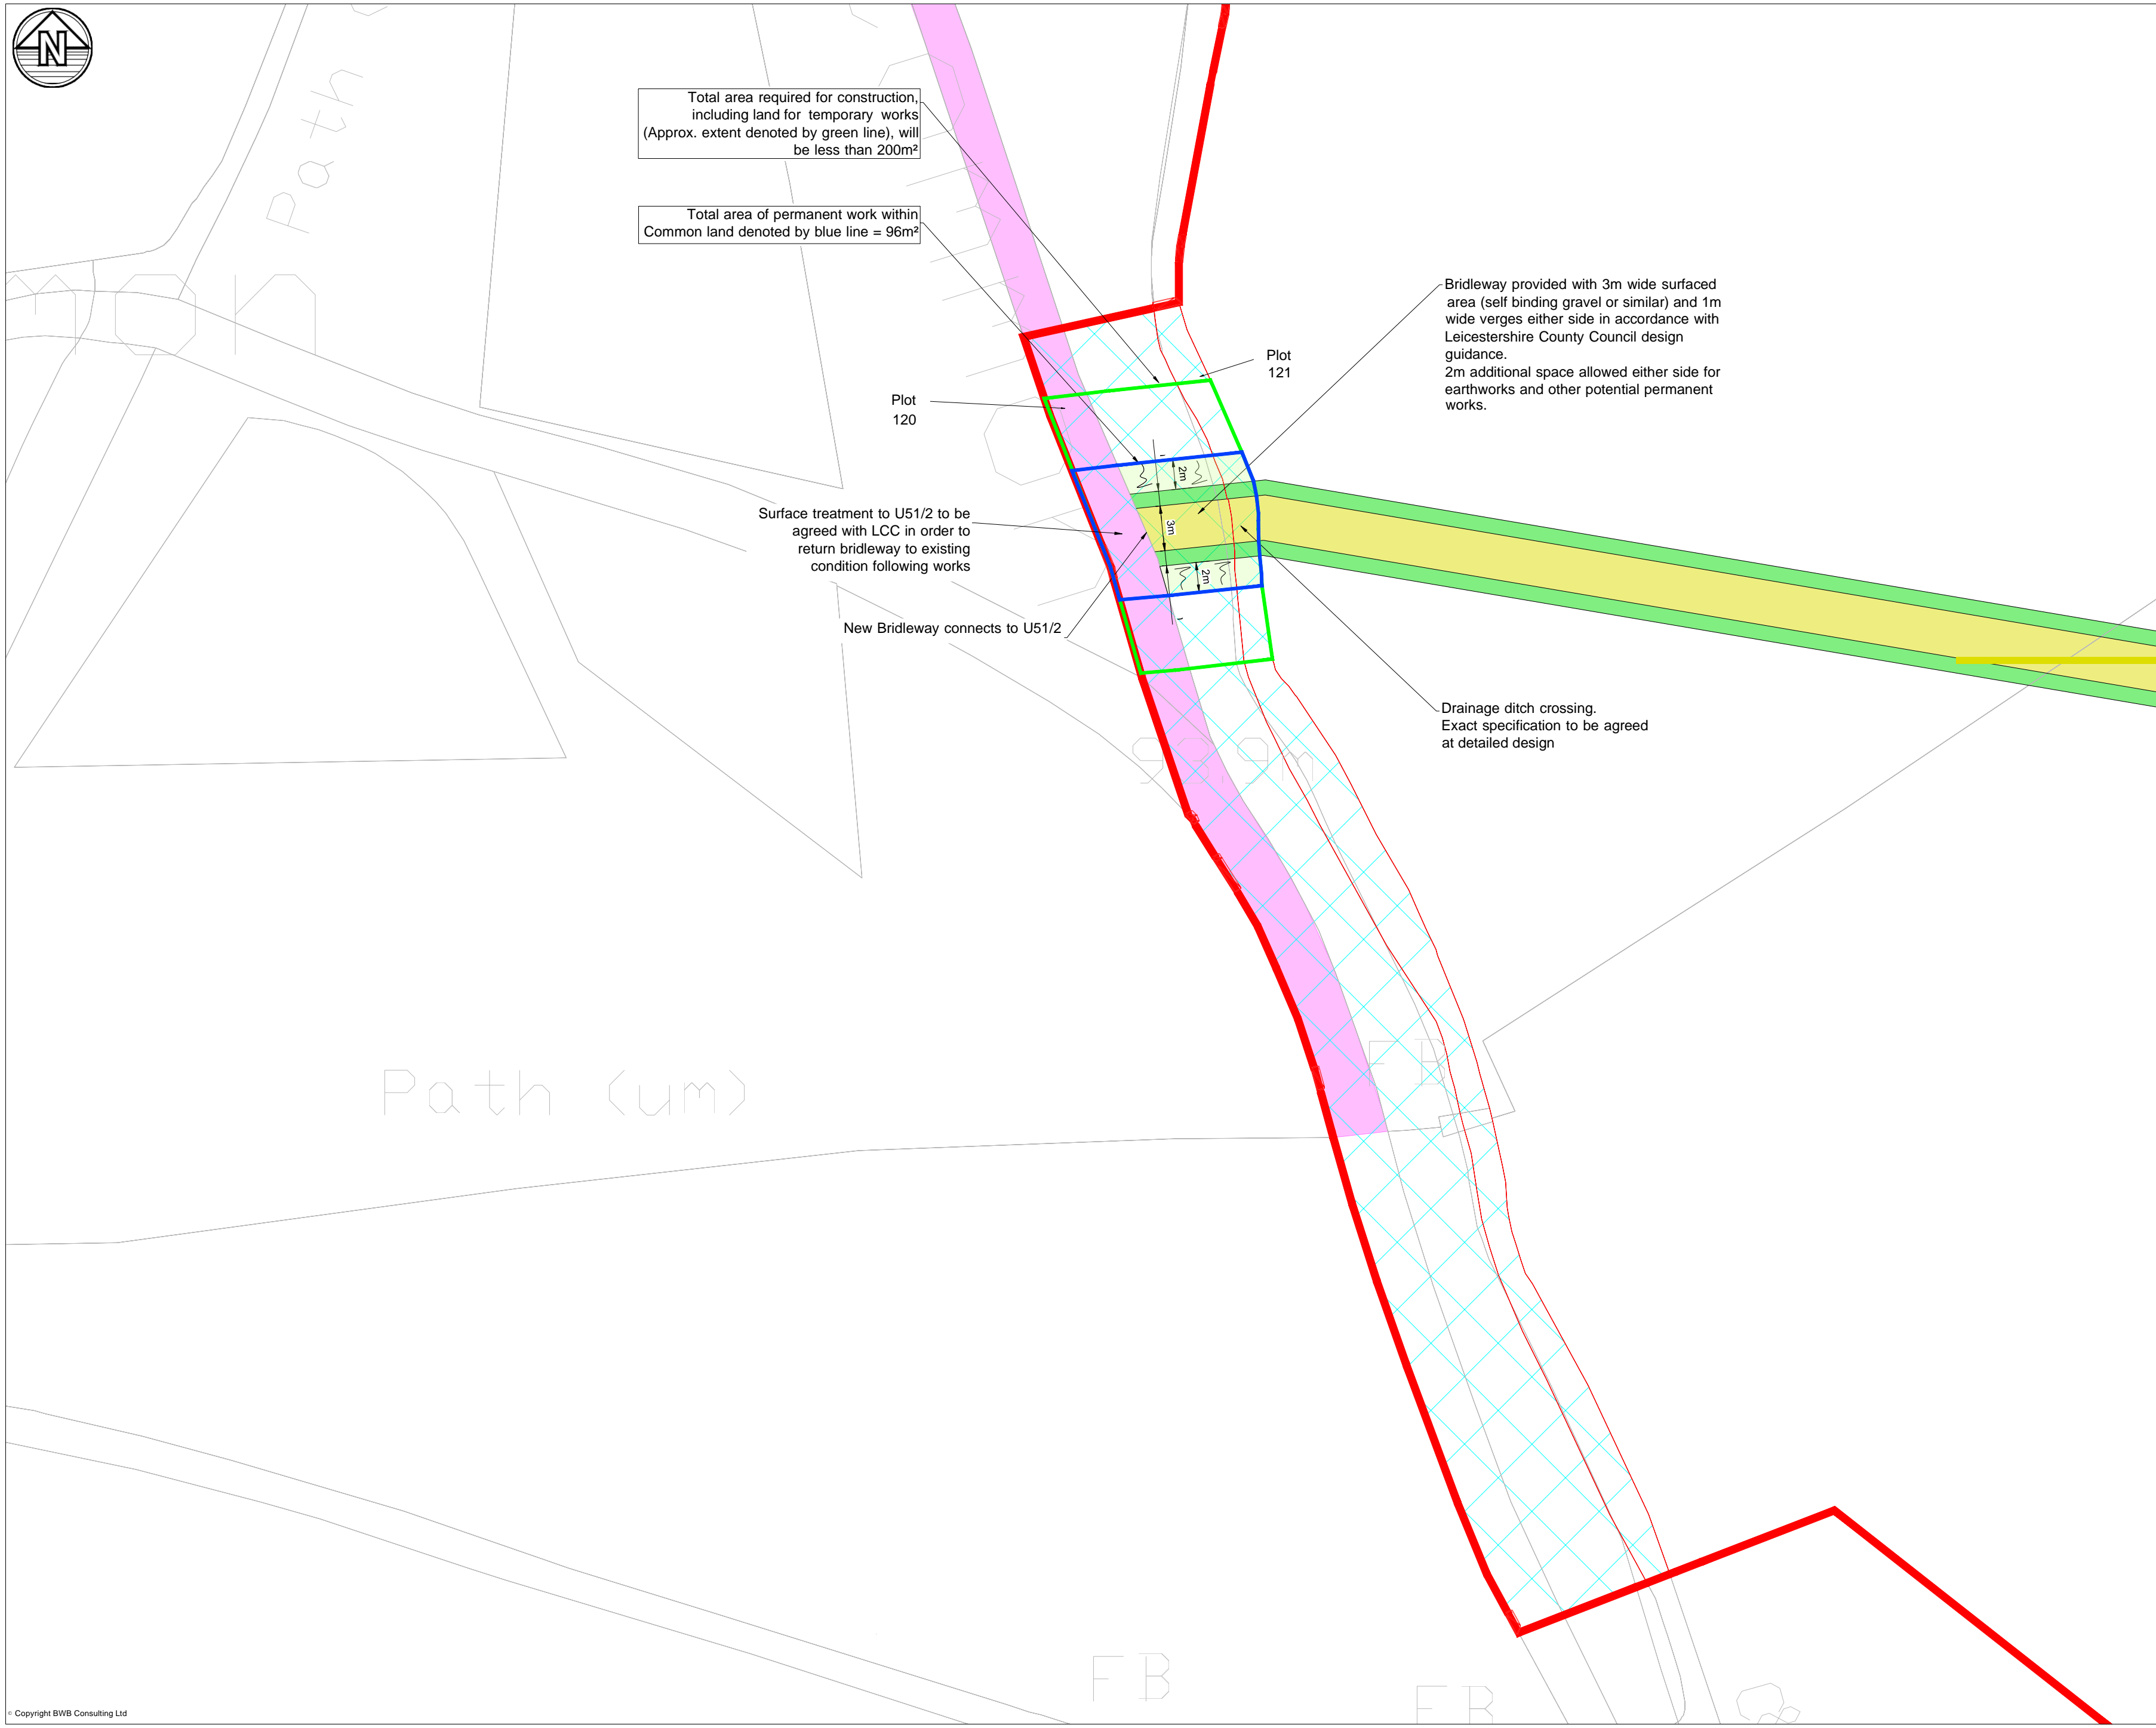

Total area required for construction, including land for temporary works (Approx. extent denoted by green line), will be less than 200m²

Total area of permanent work within Common land denoted by blue line = 96m²

Bridleway provided with 3m wide surfaced area (self binding gravel or similar) and 1m wide verges either side in accordance with Leicestershire County Council design guidance.
2m additional space allowed either side for earthworks and other potential permanent works.

Surface treatment to U51/2 to be agreed with LCC in order to return bridleway to existing condition following works

New Bridleway connects to U51/2

Drainage ditch crossing.
Exact specification to be agreed at detailed design

Notes

1. Do not scale this drawing. All dimensions must be checked/ verified on site. If in doubt ask.
2. This drawing is to be read in conjunction with all relevant architects, engineers and specialists drawings and specifications.
3. All dimensions in millimetres unless noted otherwise. All levels in metres unless noted otherwise.
4. Any discrepancies noted on site are to be reported to the engineer immediately.

Legend

- Common land within Order Limits
- Extent of permanent work within Common land
- Extent of temporary work area within Common land
- Route of existing Bridleway U51/2

P04	04.10.23	Legend amended	DF	SC
P03	22.09.23	View window amended	DF	SC
P02	20.09.23	Extents of U52/1 added	DF	SC
P01	19.09.23	Preliminary Issue	DF	SC
Rev	Date	Details of issue / revision	Drw	Rev

Issues & Revisions

BWB
A CNF GROUP COMPANY

- Birmingham | 0121 233 3322
- Leeds | 0113 233 8000
- London | 020 7407 3879
- Manchester | 0161 233 4260
- Nottingham | 0115 924 1100

www.bwbconsulting.com

Client

TRITAX SYMMETRY
A TRITAX BIG BOX COMPANY

HINCKLEY NATIONAL RAIL FREIGHT INTERCHANGE

EXTENT OF WORKS WITHIN COMMON LAND

Drawn:	D Fraser	Reviewed:	S Carter
BWB Ref:	NTT2814	Date:	19.09.23
Scale@A1:	1:200		

FOR INFORMATION

Project - Originator - Zone - Level - Type - Role - Number	Status	Rev
HRF-BWB-GEN-XX-SK-CH-SK101	S2	P04