



Section I-I: Mainline Railway and Railport

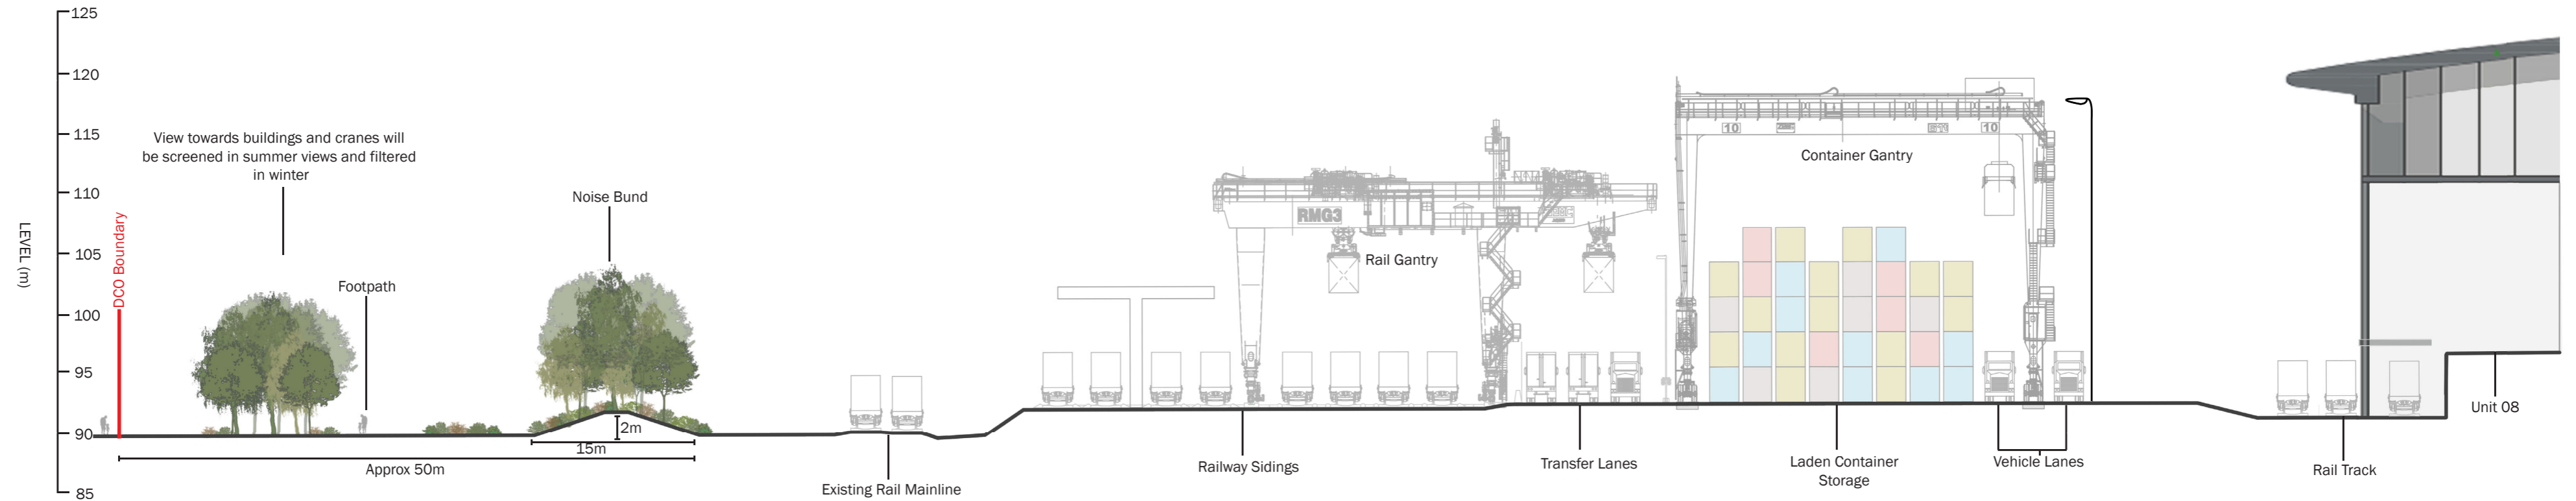

Section J-J: Mainline Railway and Railport

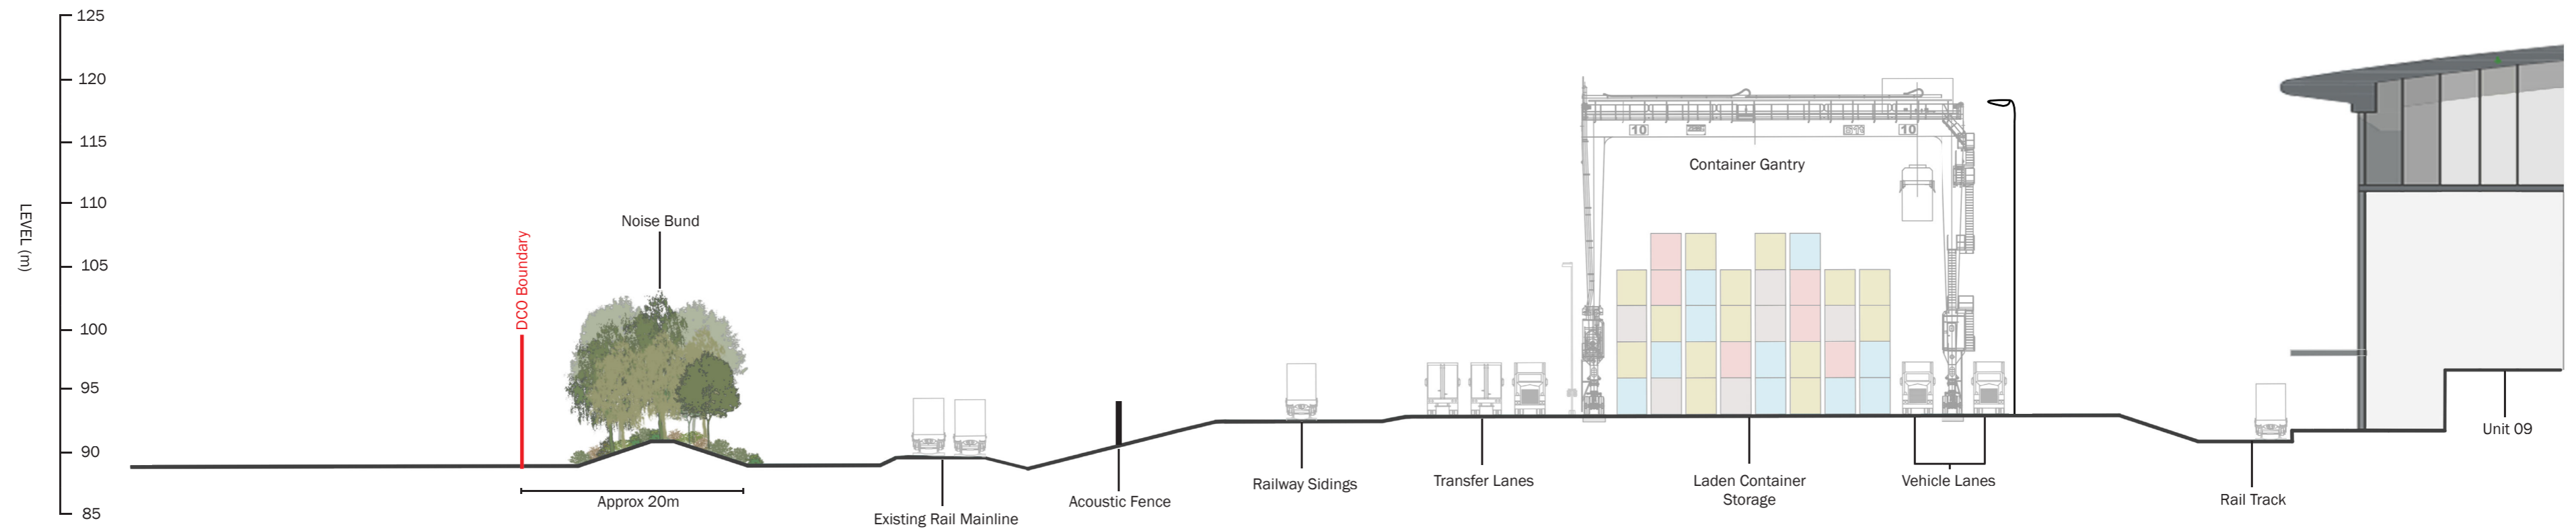


**HINCKLEY NATIONAL
RAIL FREIGHT INTERCHANGE**


Date: 04-01-2024

Paper size: A2

Scale: 1:400

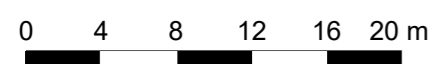

© The Environmental Dimension Partnership Ltd.

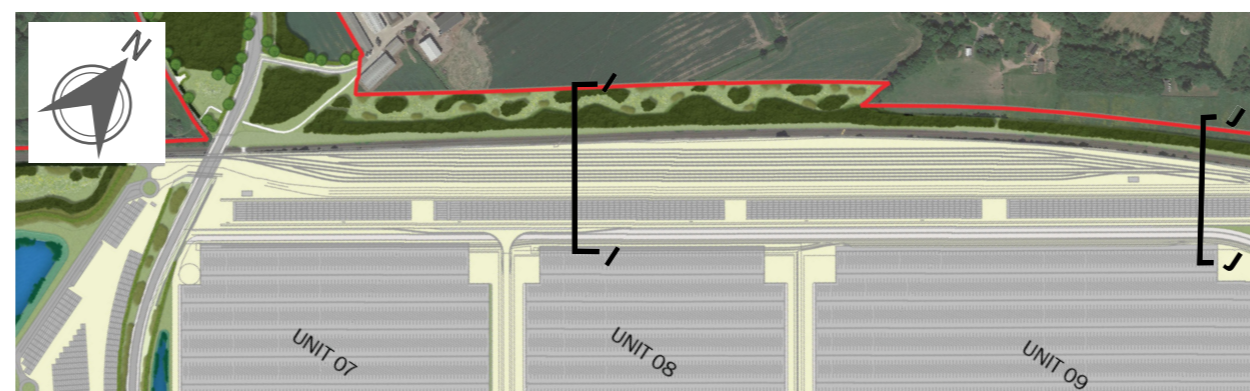

APFP Regulation: 5(2)(a)

Document Ref: 6.3.11.18A

Drawing Number: edp3267_d177e

Drawing Status: FINAL

Revision: E

Drawn by: LTi

Approved by: FMc

TRITAX SYMMETRY
A TRITAX BIG BOX COMPANY

**Figure 11.18 - Illustrative Railport
Sections II and JJ**