



**Section A-A: A47 Link Road and Western Amenity Area**

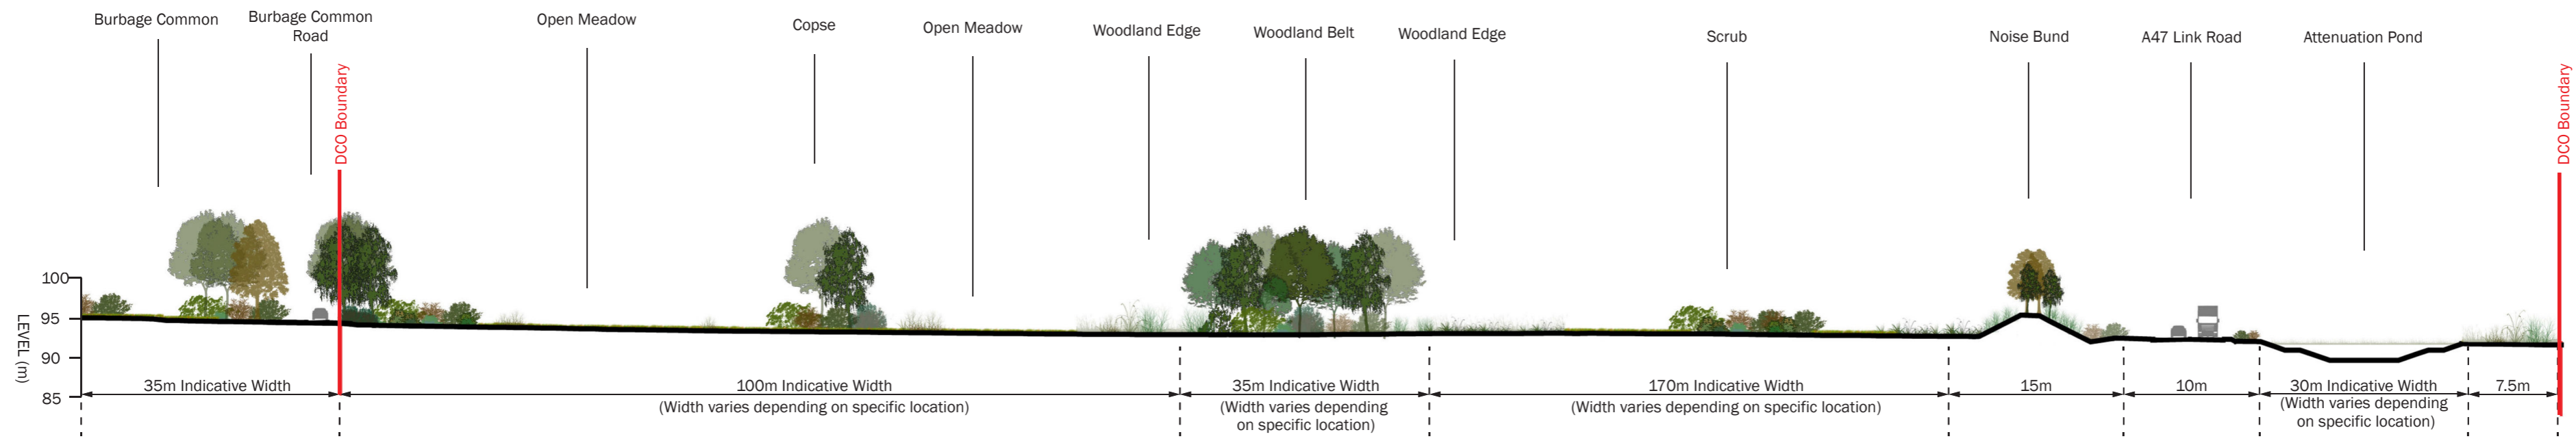

**Section B-B: Railport Returns Area and Western Amenity Area**

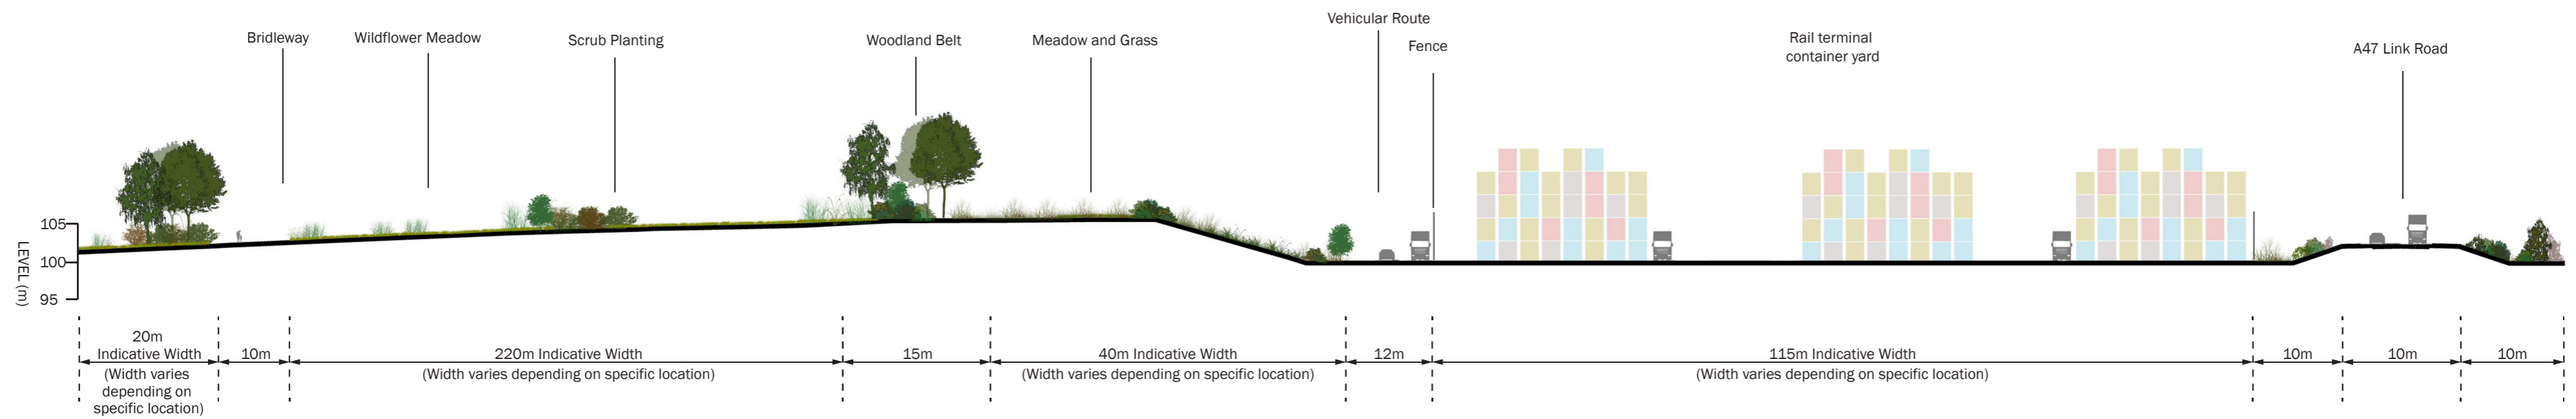

**HINCKLEY NATIONAL  
RAIL FREIGHT INTERCHANGE**

Date: 23-02-2024

Paper size: A2

Scale: 1:750



© The Environmental Dimension Partnership Ltd.



APFP Regulation: 5(2)(a)

Document Ref: 6.3.11.17B

Drawing Number: edp3267\_d176i

Drawing Status: FINAL

Revision: I

Drawn by: LTI

Approved by: FMc


**TRITAX SYMMETRY**  
A TRITAX BIG BOX COMPANY

**Figure 11.17 - Illustrative Landscape  
Sections AA to HH**

**Section C-C: Southern Boundary with Castlewood Grassland**



**Section D-D: South-Eastern Boundary with M69 (South)**

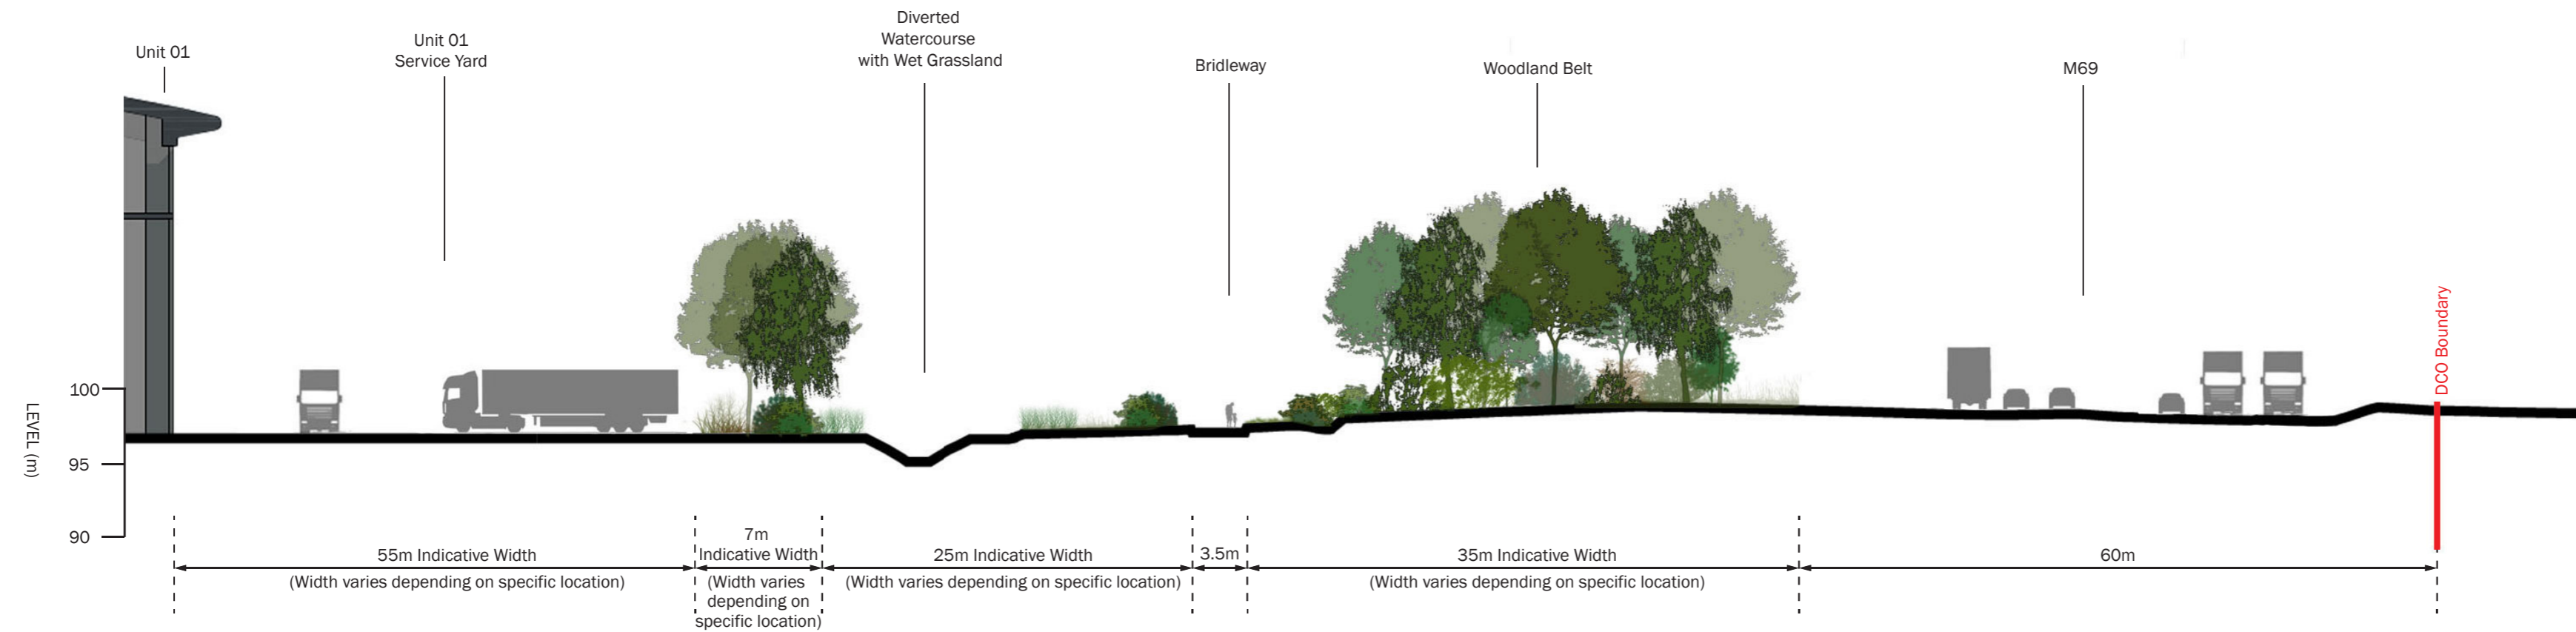

**HINCKLEY NATIONAL  
RAIL FREIGHT INTERCHANGE**



Date: 23-02-2024

Paper size: A2

Scale: 1:400



© The Environmental Dimension Partnership Ltd.

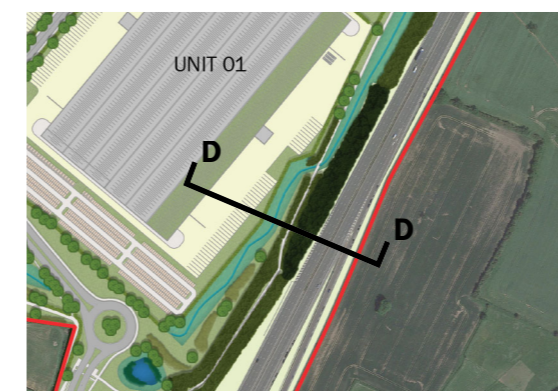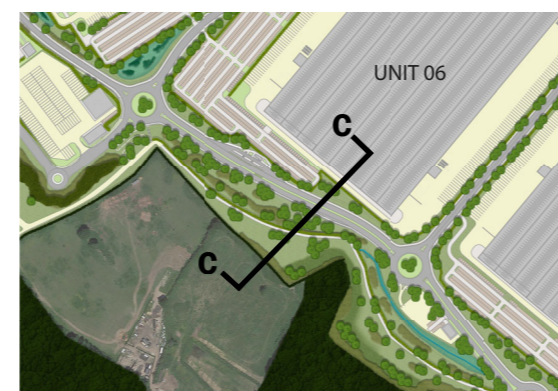

APFP Regulation: 5(2)(a)

Document Ref: 6.3.11.17B

Drawing Number: edp3267\_d176i

Drawing Status: FINAL

Revision: I


Drawn by: LTI

Approved by: FMc


**TRITAX SYMMETRY**  
A TRITAX BIG BOX COMPANY

**Figure 11.17 - Illustrative Landscape  
Sections AA to HH**

**Section E-E: South-Eastern Boundary with M69 (North)**

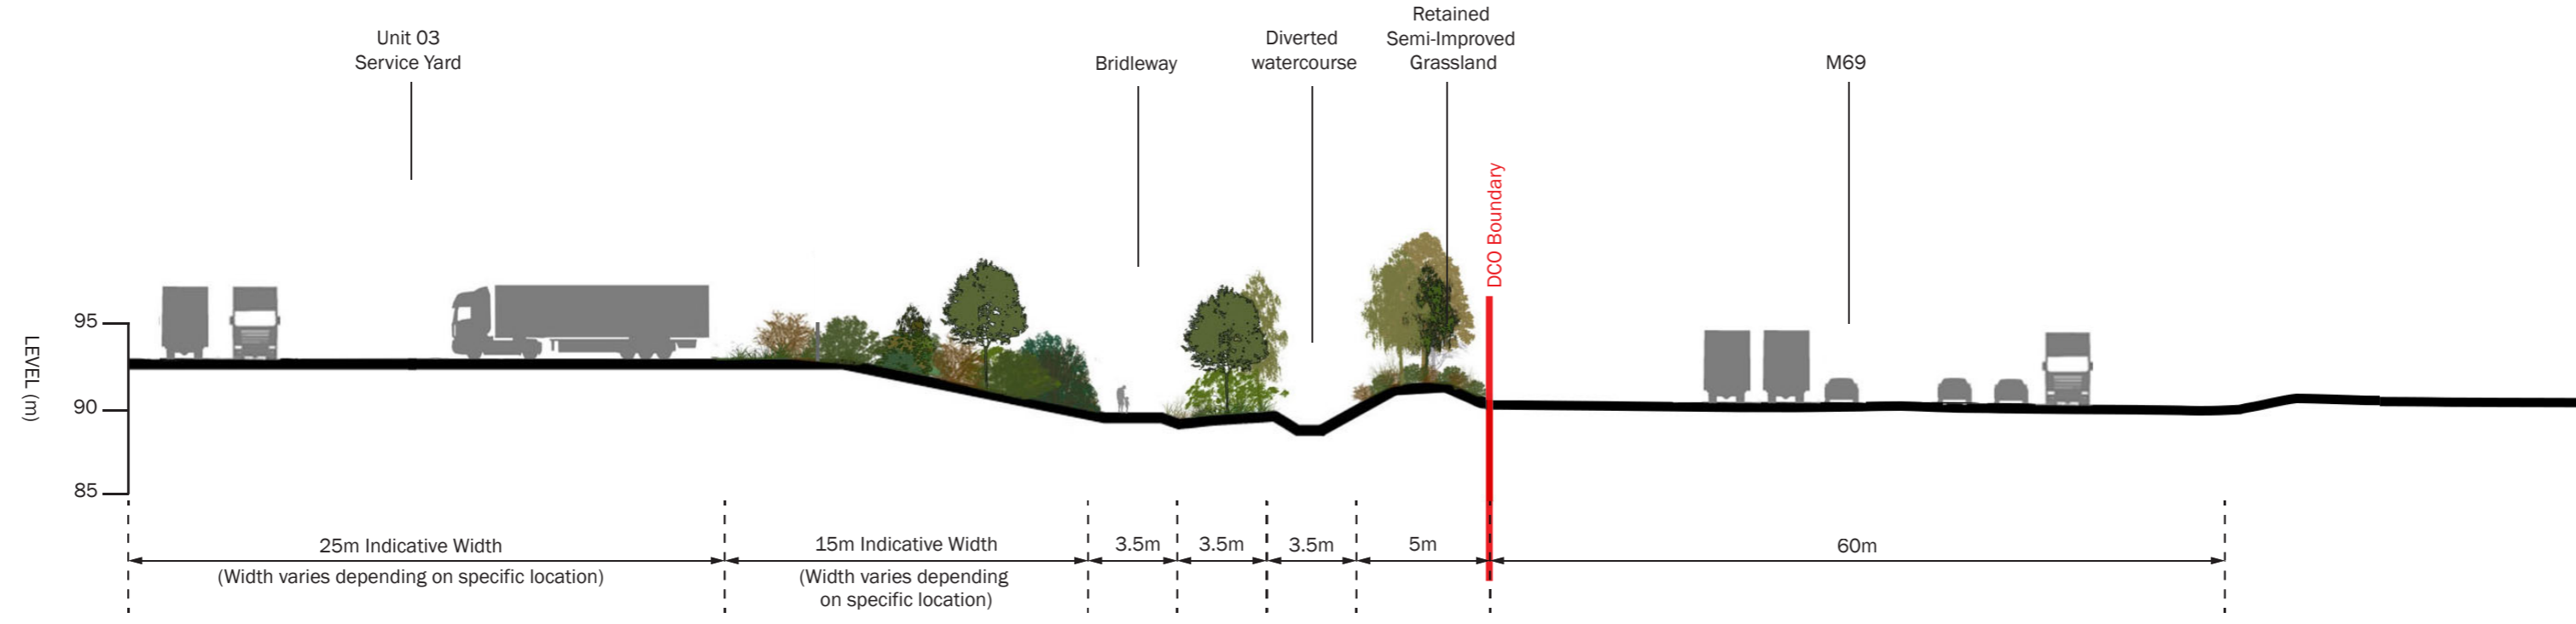

**Section F-F: North-Eastern Boundary with Rail Sidings**

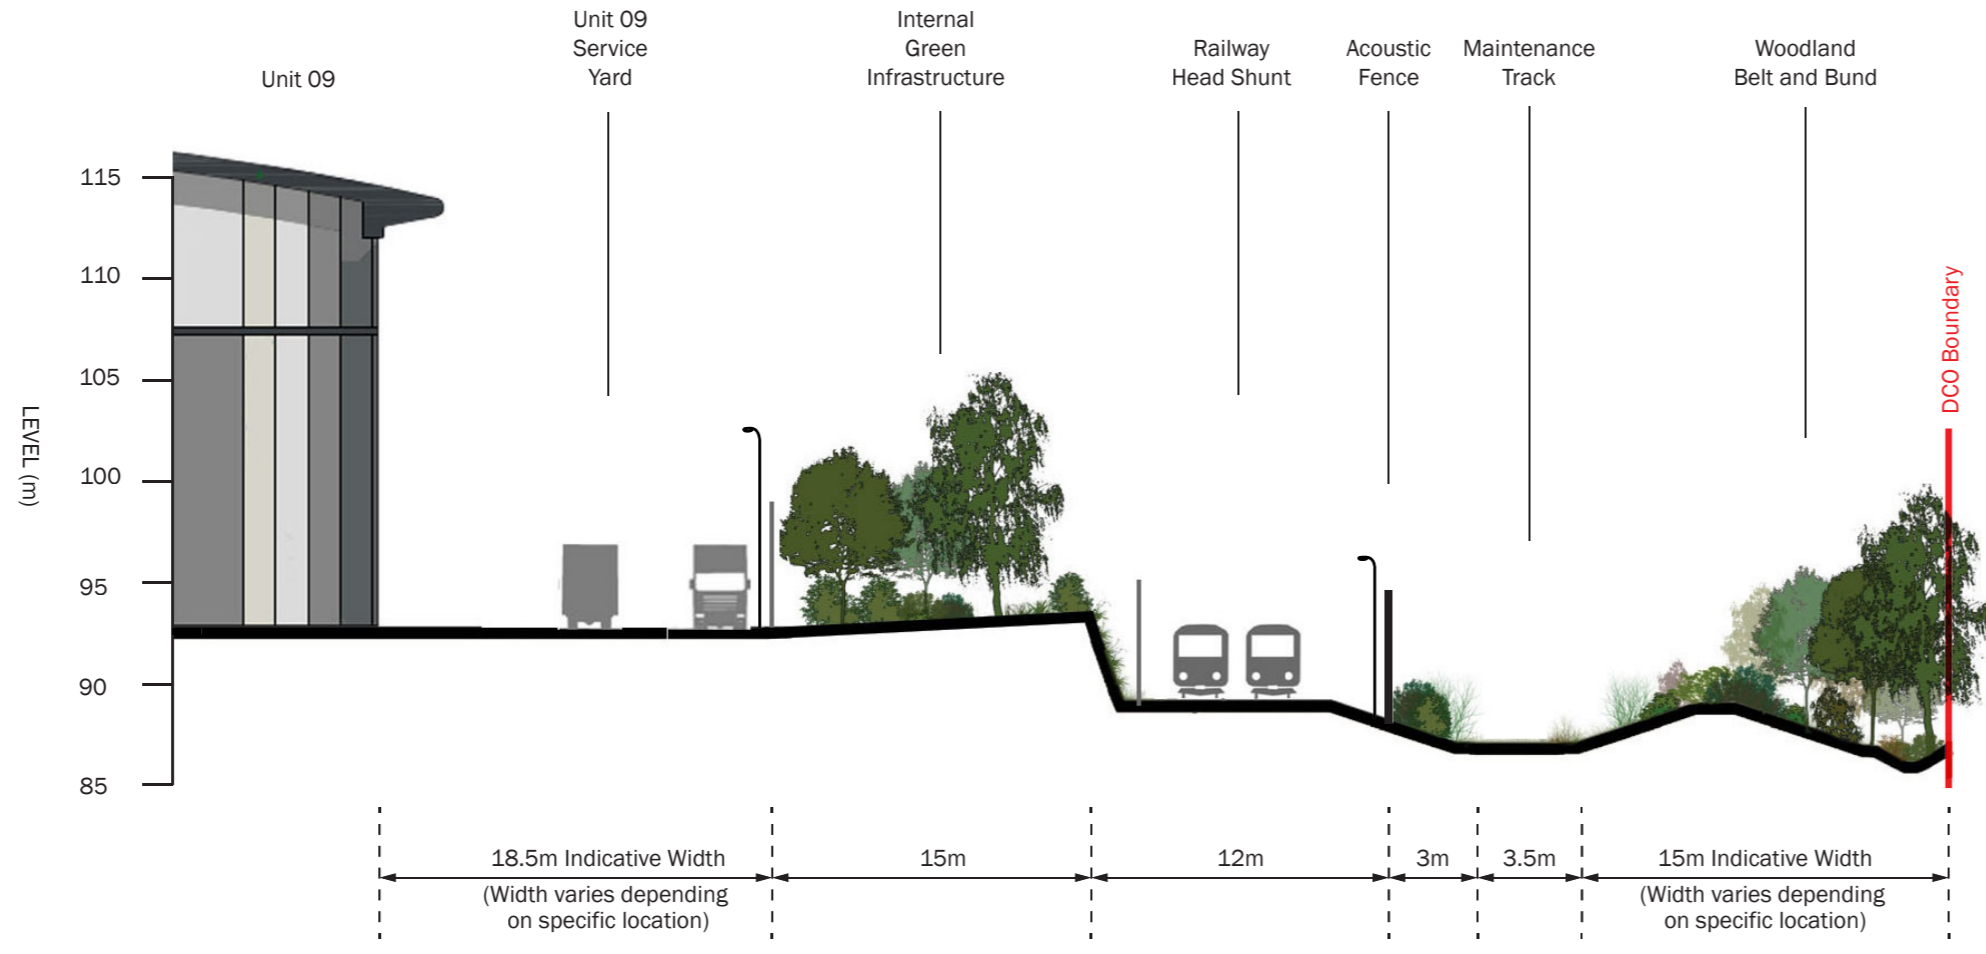

**HINCKLEY NATIONAL  
RAIL FREIGHT INTERCHANGE**



Date: 23-02-2024

Paper size: A2

Scale: 1:400



© The Environmental Dimension Partnership Ltd.

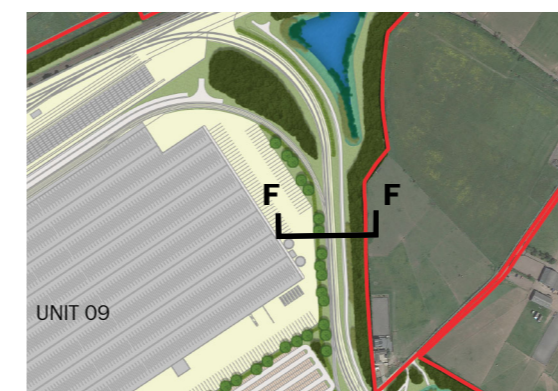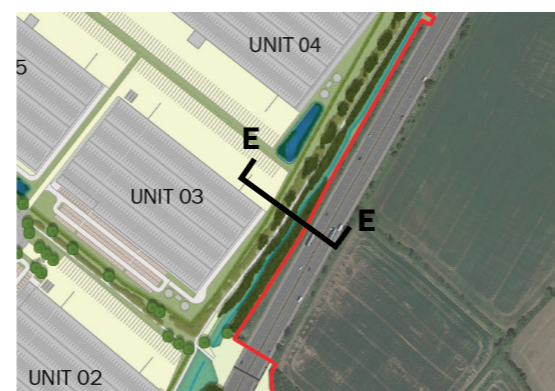

APFP Regulation: 5(2)(a)

Document Ref: 6.3.11.17B

Drawing Number: edp3267\_d176i

Drawing Status: FINAL

Revision: I

Drawn by: LTI


Approved by: FMc




**Figure 11.17 - Illustrative Landscape  
Sections AA to HH**

Level

**Section G-G: Central Estate Road**

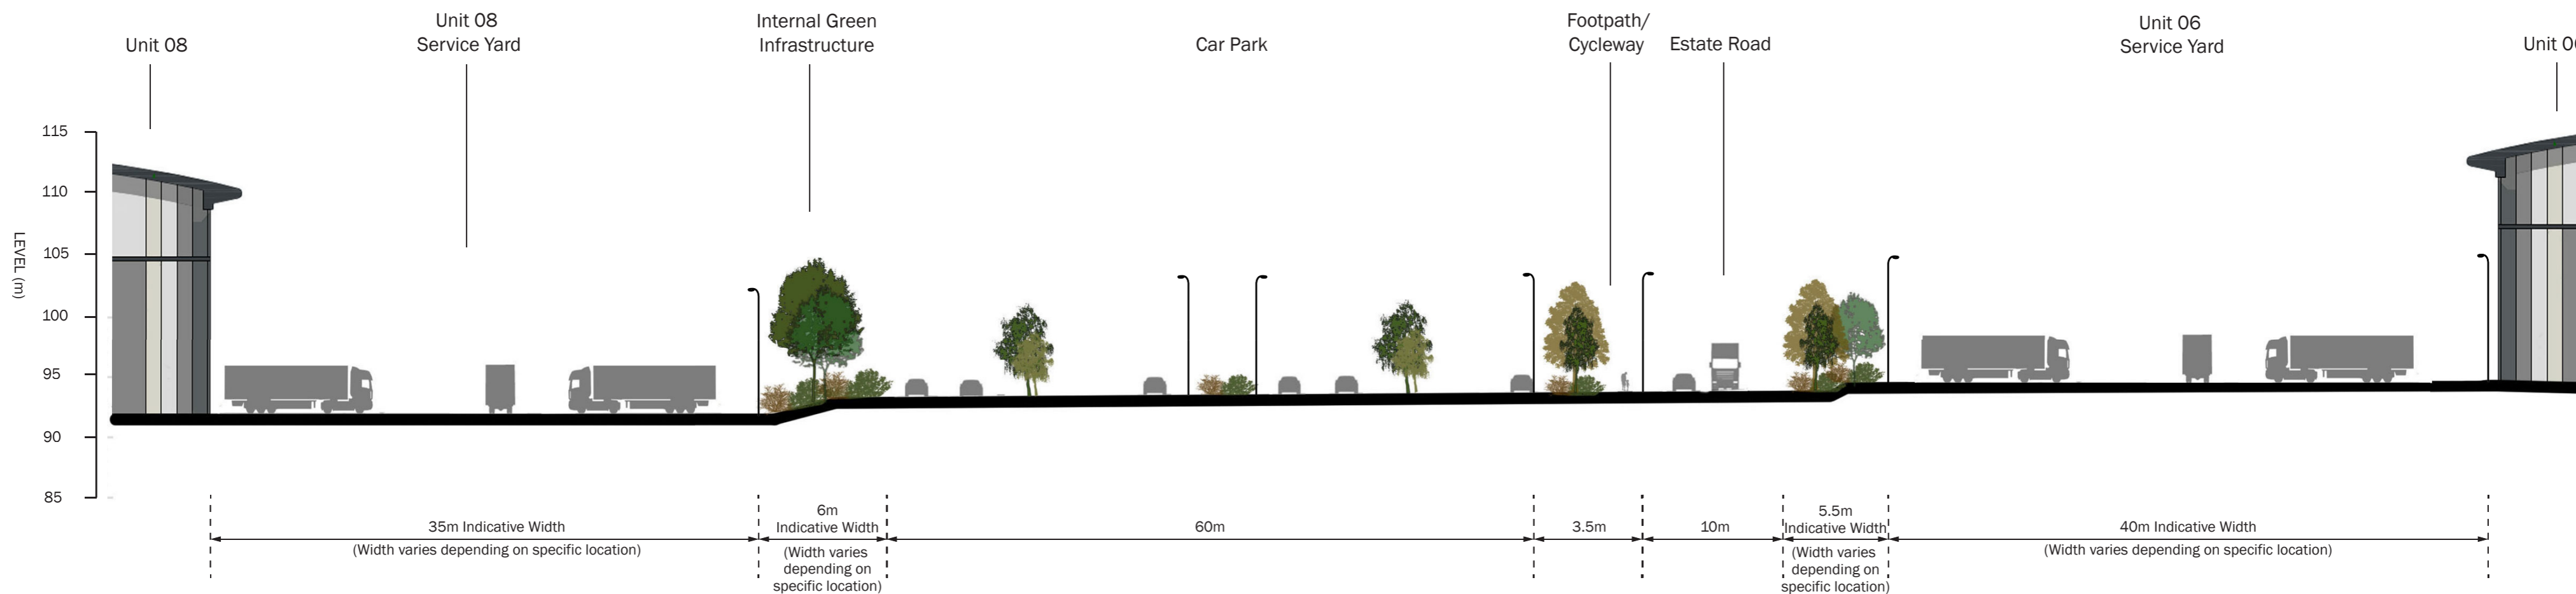

**Section H-H: South-eastern boundary with Freeholt Wood**

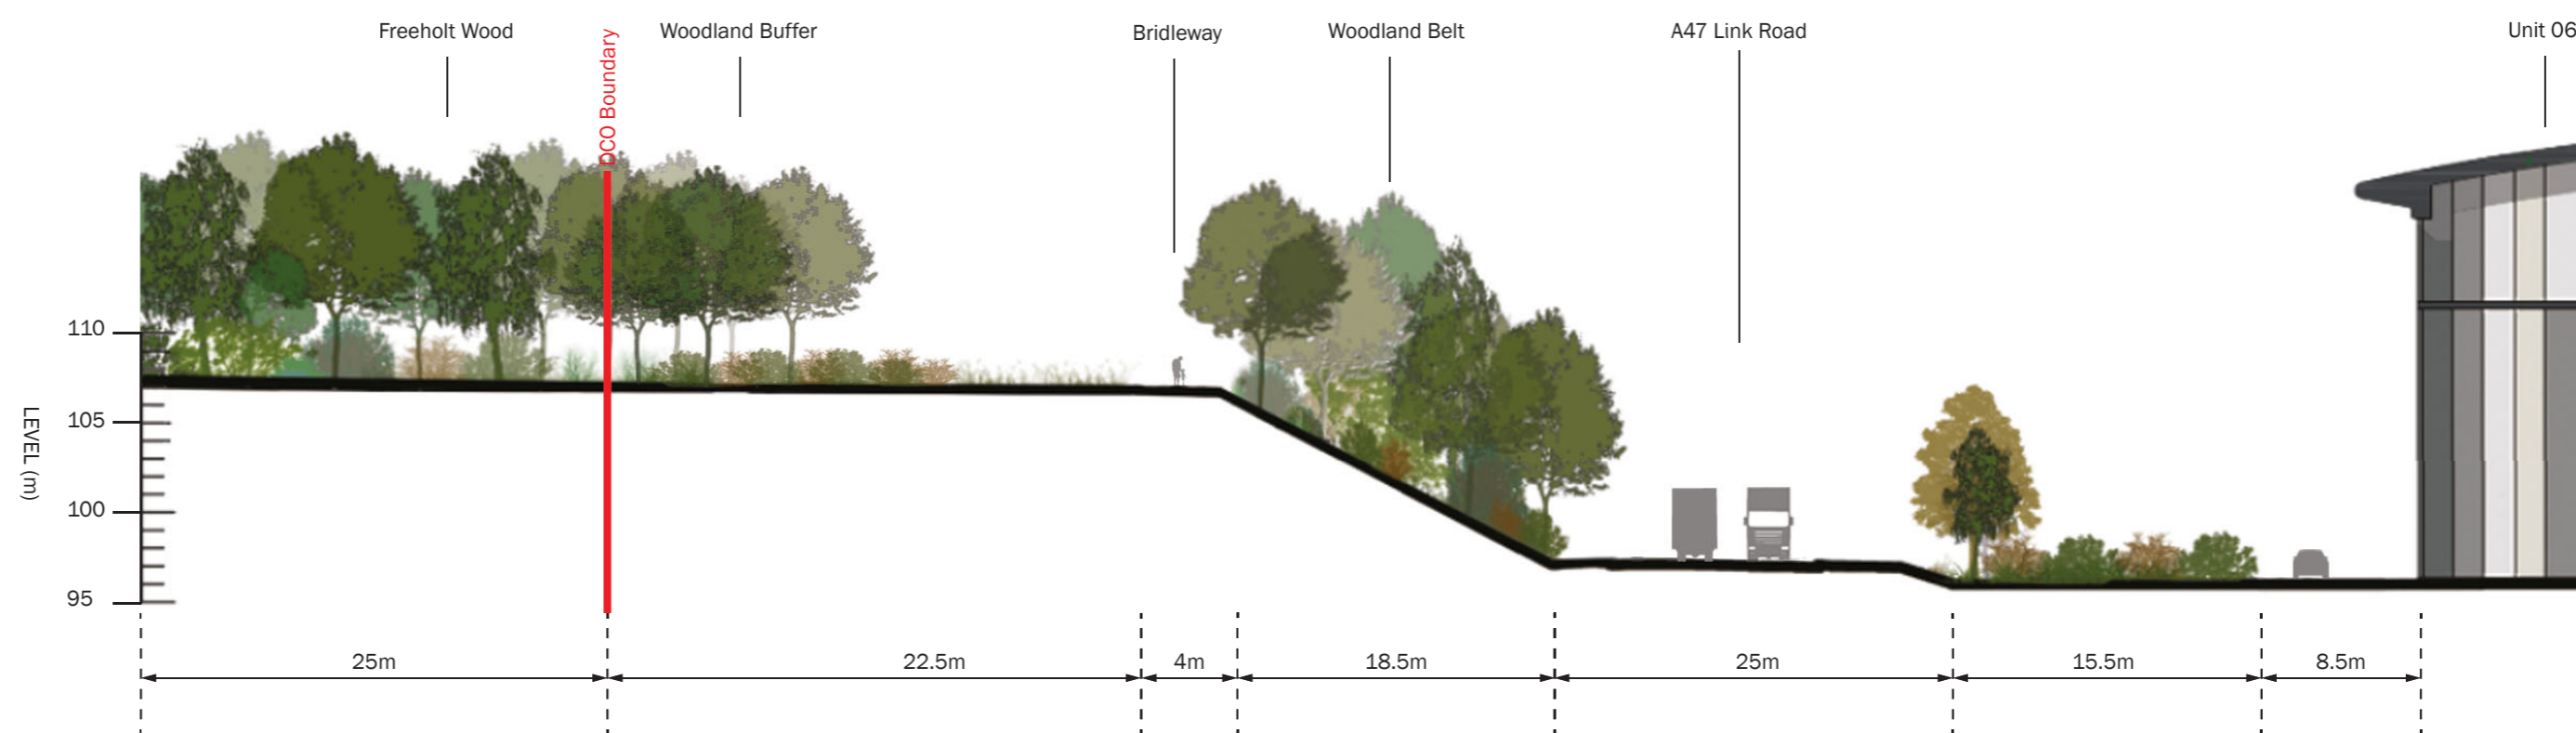

**HINCKLEY NATIONAL  
RAIL FREIGHT INTERCHANGE**

Date: 23-02-2024

Paper size: A2

Scale: 1:400



© The Environmental Dimension Partnership Ltd.



APFP Regulation: 5(2)(a)

Document Ref: 6.3.11.17B

Drawing Number: edp3267\_d176i

Drawing Status: FINAL

Revision: I

Drawn by: LTI

Approved by: FMc

**TRITAX SYMMETRY**  
A TRITAX BIG BOX COMPANY

**Figure 11.17 - Illustrative Landscape  
Sections AA to HH**