

Document 2.4A Sheet 1

Document 2.4B Sheet 2

Document 2.4C Sheet 3

Document 2.4E Sheet 5

**Note**

The purpose of the Highway Plans is to illustrate highway mitigation works proposed in relation to the Hinkley National Rail Freight Interchange.

**Legend**

- ORDER LIMITS
- ||||| ALL BLUE MARKINGS DENOTES HIGHWAY WORKS
- ||||| ALL GREEN MARKINGS DENOTES COMMITTED HIGHWAY WORKS BY OTHERS
- ||||| ALL GREY MARKINGS DENOTES WORKS TO BE DELIVERED UNDER S278

THE UNDERTAKER SHALL NOT BE OBLIGED TO UNDERTAKE HIGHWAY WORKS COMMITTED BY OTHERS IF A THIRD PARTY HAS COMMENCED CONSTRUCTION OF THESE WORKS PRIOR TO THE RELEVANT STAGE OF DEVELOPMENT SET OUT UNDER SCHEDULE 2 PART 1 OF THE DEVELOPMENT CONSENT ORDER

ACQUSTIC BARRIER - FOR DETAILS REFER TO ENVIRONMENTAL STATEMENT - NOISE & VIBRATION: CHAPTER 10 REF 6.1.10

THE LEGEND IS IDENTICAL ON ALL SHEETS OF THE HIGHWAY PLANS AND THEREFORE NOT ALL ITEMS DETAILED IN THE LEGEND ARE REPRESENTED ON EACH SHEET

Rev	Date	Details of issue / revision	Drw	Chd
P07	18.11.24	Leaders amended	JM	SC
P06	24.10.24	Acoustic fence and roundabout 1 amended	JM	SC
P05	04.01.24	Amended to reflect discussions with LHA	JM	SC
P04	14.11.23	Bus stops amended	DF	SC
P03	04.01.23	Legend amended	DF	SC
P02	30.11.22	Final Issue	DF	SC
P01	16.12.21	Issue for Consultation	DF	SC

**Issues & Revisions**

Client



A TRITAX BIG BOX COMPANY

Project Title  
**HINKLEY NATIONAL RAIL FREIGHT INTERCHANGE**


Drawing Title  
**HIGHWAY PLANS SHEET 4 OF 8**

Regulation: **5(2) (o)** Document: **2.4D**

Drawn: D. Fraser Checked: S. Carter  
BWB Ref: NTT 2814 Date: 17.12.21 Scale@A1: 1:2500

Project - Originator - Functional Breakdown - Spatial Breakdown - Form - Discipline - Number  
**HRF-BWB-LSI-D4-DR-CH-00100**

Drawing Status  
**S4 - FINAL** Rev **P07**

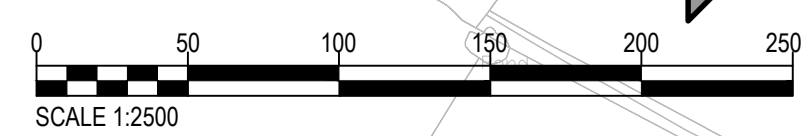

Document 2.4G Plan 7A on Sheet 7