




HINCKLEY NATIONAL RAIL FREIGHT INTERCHANGE

Date: 14-11-2024
 Paper size: A3
 Scale: 1:1,000

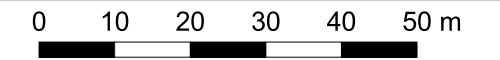

Key:

— Site Boundary
 □ Buildings

Acoustic Barriers

— 3m
 — 4m

Noise Contours (dB LA10 18h)

80.0-84.9 dB(A)
 75.0-79.9 dB(A)
 70.0-74.9 dB(A)
 65.0-69.9 dB(A)
 60.0-64.9 dB(A)
 55.0-59.9 dB(A)

TRITAX SYMMETRY
 A TRITAX BIG BOX COMPANY

Figure 10.11A - Short-term Development Generated Road Traffic Assessment with Mitigation - Noise Contours ' with development' dB LA10,18h

APFP Regulation:	5(2)(a)
Document Ref:	6.3.10.11A
Drawing Number:	Figure 10.11A
Drawing Status:	FINAL
Revision:	V3
Drawn by:	LE
Approved by:	MB

© Crown copyright. Public sector information licensed under Open Government Licence v3.0. © Crown copyright and database right 2022. © OpenStreetMap contributors 2022. Maps Data: Google, @ 2022.