




HINCKLEY NATIONAL RAIL FREIGHT INTERCHANGE

Date: 14-11-2024
 Paper size: A3
 Scale: 1:1,000

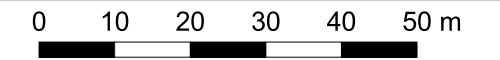

Key:

— Site Boundary
 □ Buildings

Acoustic Barriers

— 3m
 — 4m

Noise Contours (dB LA10 18h Noise Level Change)

0.1 >= <= 3.0 dB(A)
 3.0 >= <= 4.9 dB(A)
 4.9 <= <= 10.0 dB(A)
 10.0 <= dB(A)
 -2.9 <= <= 0.1 dB(A)
 -4.9 <= <= -2.9 dB(A)
 < -4.9 dB(A)

TRITAX SYMMETRY

A TRITAX BIG BOX COMPANY

**Figure 10.14A - Long-term
Development Generated Road Traffic
Assessment with Mitigation - Noise
Contours ' difference between with and
without development' dB LA10,18h**

APFP Regulation: 5(2)(a)

Document Ref: 6.3.10.14A

Drawing Number: Figure 10.14A

Drawing Status: FINAL

Revision: V3

Drawn by: LE

Approved by: MB

© Crown copyright. Public sector information licensed under Open Government Licence v3.0. © Crown copyright and database right 2022. © OpenStreetMap contributors 2022. Maps Data: Google, @ 2022.