


HINCKLEY NATIONAL RAIL FREIGHT INTERCHANGE

Date: 14-11-2024
 Paper size: A3
 Scale: 1:1,000

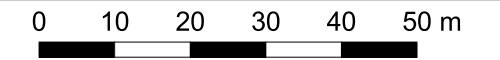

Key:

— Site Boundary
 □ Buildings

Acoustic Barriers

— 3m
 — 4m

Noise Contours (dB LAeq, 16h)

75.0-79.9 dB(A)
 70.0-74.9 dB(A)
 65.0-69.9 dB(A)
 60.0-64.9 dB(A)
 55.0-59.9 dB(A)
 50.0-54.9 dB(A)
 45.0-49.9 dB(A)
 40.0-44.9 dB(A)
 <=34.9 dB(A)

TRITAX SYMMETRY
 A TRITAX BIG BOX COMPANY

Figure 10.15A - Indicative Noise Contour - Operational Noise dB LAeq,1hr and A47 Link Road dB LAeq,16h with Mitigation

APFP Regulation:	5(2)(a)
Document Ref:	6.3.10.15A
Drawing Number:	Figure 10.15A
Drawing Status:	FINAL
Revision:	V4
Drawn by:	LE
Approved by:	MB

© Crown copyright. Public sector information licensed under Open Government Licence v3.0. © Crown copyright and database right 2022. © OpenStreetMap contributors 2022. Maps Data: Google, @ 2022.