






HINCKLEY NATIONAL RAIL FREIGHT INTERCHANGE



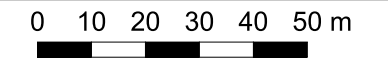


Date: 25-11-2024
 Paper size: A3
 Scale: 1:1,000



Legend

-  Buildings
-  Order Limits

Noise Difference Contours, LA10,18h

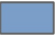-  -3.0 to -1.0 dB(A)
-  -1.0 to -0.1 dB(A)
-  1.0 - 3.0 dB(A)
-  3.0 - 4.9 dB(A)
-  4.9 > dB(A)



**Figure 10.17 Long-term Development
Generated Road Traffic Assessment
without mitigation - Noise Contours
'difference contours' dB LA10,18h -
Grid Height at 1.5m**

APFP Regulation:	5(2)(a)
Document Ref:	6.4.3
Drawing Number:	Figure 10.17
Drawing Status:	FINAL
Revision:	V1
Drawn by:	JS
Approved by:	MB