



Inset 1

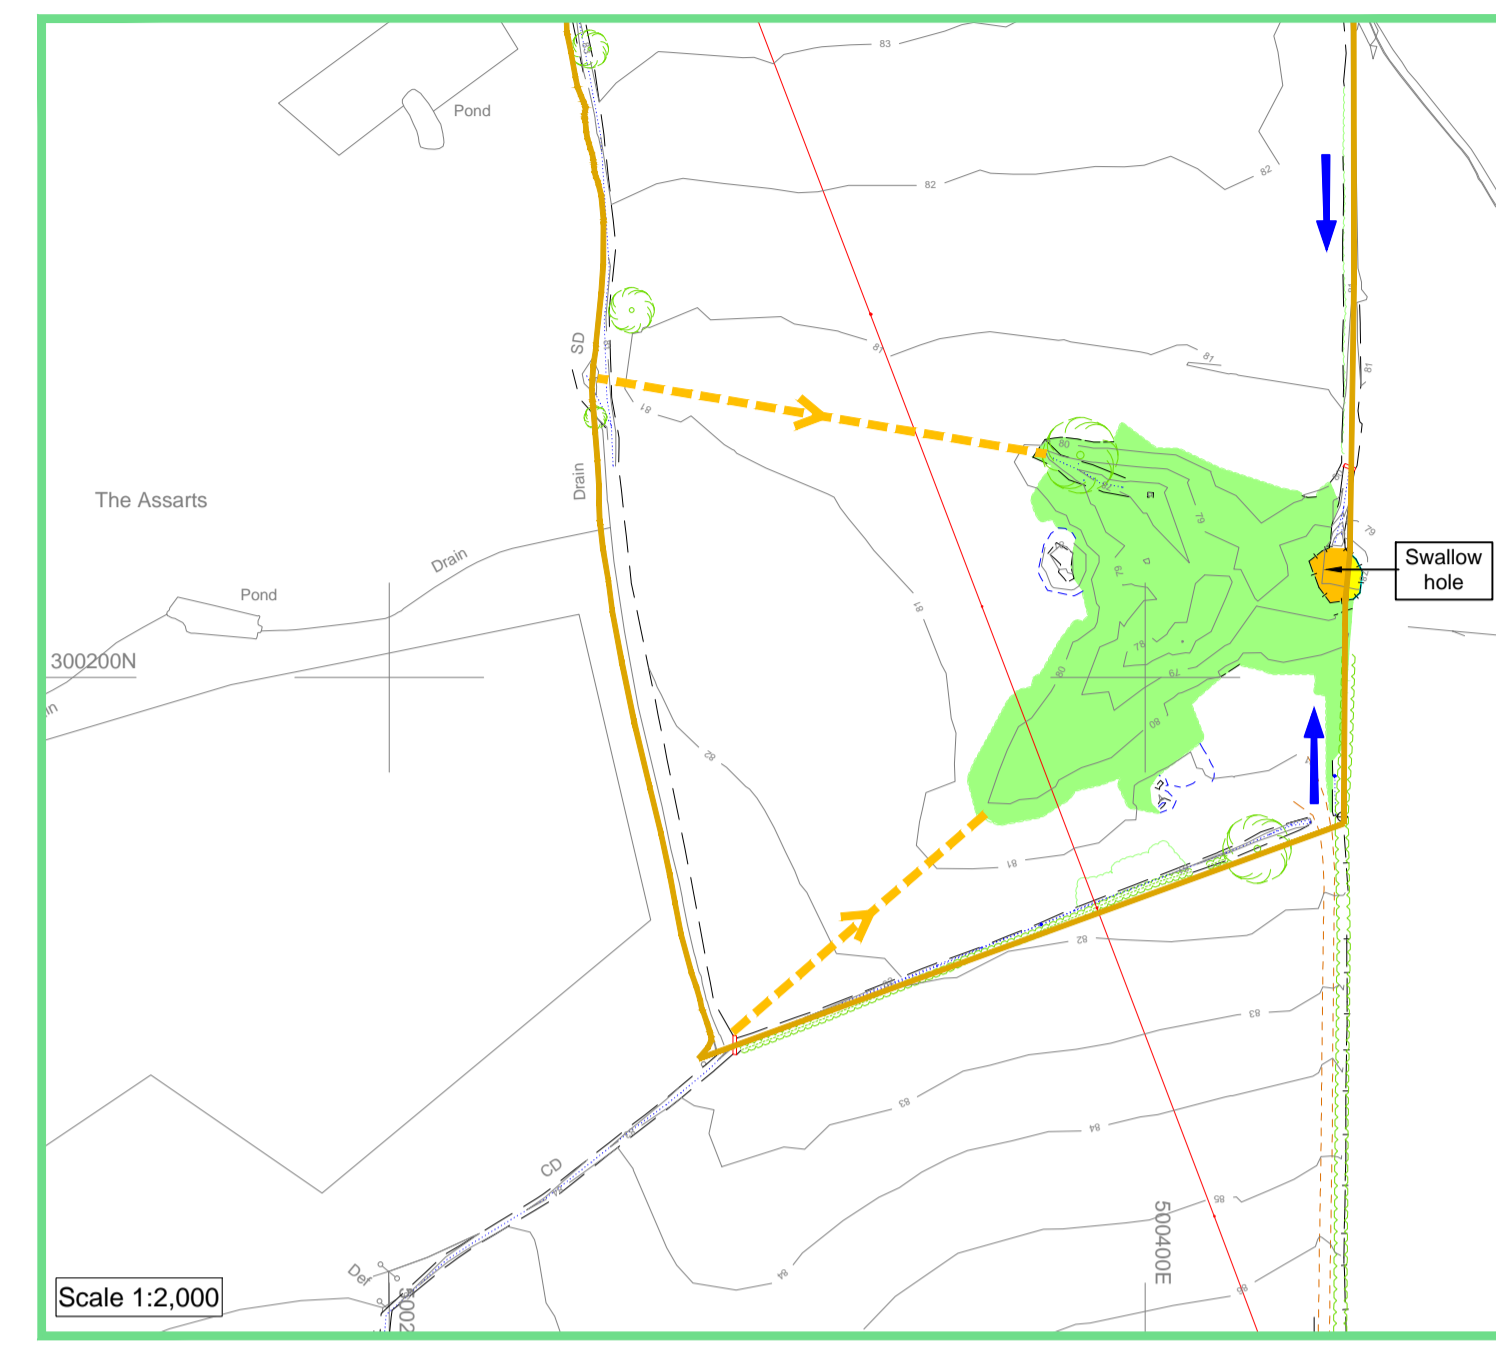

Inset 2

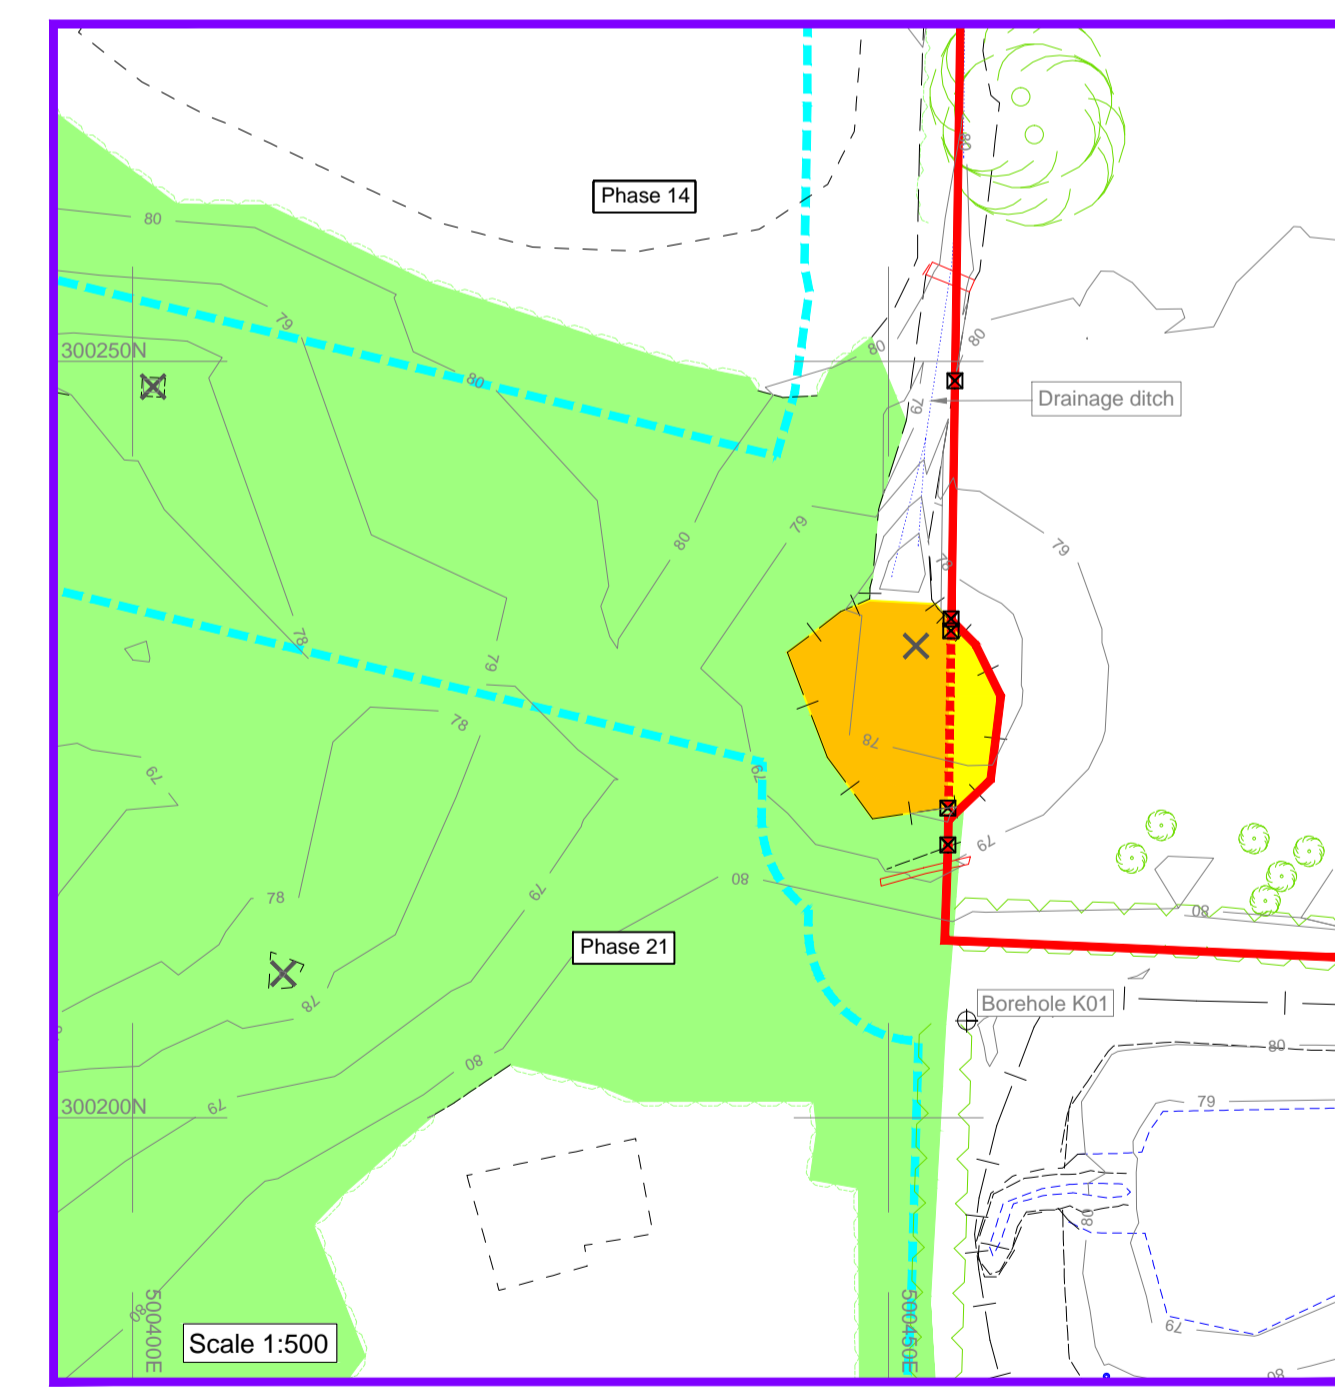

Key / Notes

- ▭ Approximate boundary of the area the subject of the application for the Development Consent Order
- ▭ Approximate phase boundary in the existing ENRMF
- ▭ Approximate phase boundary in the proposed western extension
- ▭ Registered title boundary
- ▭ Swallow hole drainage area on the Howards land
- ▭ Swallow hole drainage area on the Cecil Family Trust land
- - - Approximate route of culverts
- ▭ Area of wooded scrub
- - - Bottom of bank
- - - Bottom of ditch
- - - Change of surface
- - - Hedge
- - - Pipe
- - - Top of bank
- - - Top of ditch
- - - Track
- - - Overhead electricity cable (to be diverted)
- - - Contours (mAOD)
- Tree
- - - Footbridge
- Peg
- x Point of drainage to groundwater
- Direction of flow of ditch

Notes:
 Drawing based on LSS model reference
 AU-US-15845 LSS and FULL SITE SURVEY UPDATE
 24.05.2005 lss' provided by Egriol in 2005

The survey data is based on the ENRMF site control
 KINGSCONTROL created using the co-ordinates of 6
 survey points supplied by Augean PLC. The co-ordinate
 system was established and transformed via a OneStep
 transformation using a Leica GPS system in February
 2007.

Rev	Status	Drn	App/Chk	Date
	Final	KR	HL LH	24/03/22

Site
 EAST NORTANTS RESOURCE MANAGEMENT
 FACILITY

Client

Title
 The current topography at the proposed western
 extension based on the topographical survey undertaken
 in January 2021 and the proposed phase boundaries

PINS document reference 5.3.18.1 (amended)

Figure ES18.11SH 2 Scale As shown@A1

Drawing Ref
 AUKC/W/03/22/23085

Reproduced scale mapping by permission of Ordnance Survey
 on behalf of The Controller of Her Majesty's Stationery Office.
 © Crown copyright 2017. All rights reserved. Licence number
 100017816.

Backley Colliery Offices,
 Main Road, Backley, Alverstoke,
 Warrackeine, CV15 2LE
 Telephone: 01827 717891
 Fax: 01827 716607

Scale 1:2,500

