



# Application for Development Consent

Application Reference Number: WWO10001

## Examining Authority's Second Written Round of Questions and Requests for Information

### Supporting Appendices

**Area of Likely Significant Effect using BS5228 ABC Method - Barn Elms**

Doc Ref: **APP56.04.03**



Mapping reproduced by permission of Ordnance Survey under licence No. 100019345. All rights reserved. Ordnance Survey licence number 100019345

Keyplan:



- Key**
- Limits of Land to be Acquired or Used
  - - - Local Authority Boundary
  - Significantly Affected Facades
  - Significant effects identified from first floor and above.


Note: Effects identified using BS5228 ABC method - comparison of construction noise against ABC threshold - procedure as followed and described in Q29.1.

**Day**

Assessment period	
Weekday	0700 - 1900
Saturday	0700 - 1300
Sunday	-

**Night**


Assessment period	
Weekday	2300 - 0700
Saturday	2300 - 0700
Sunday	2300 - 0700

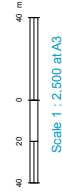

**FOR INFORMATION**

**Location**  
**Barn Elms**  
 London Borough of Richmond upon Thames

**Document Information**  
**Application for Development Consent**  
 Q29.4 - Area of likely significant effect using BS5228 ABC method (procedure as followed in Q29.1)  
 1PLOS-NV-00169  
 January 2014

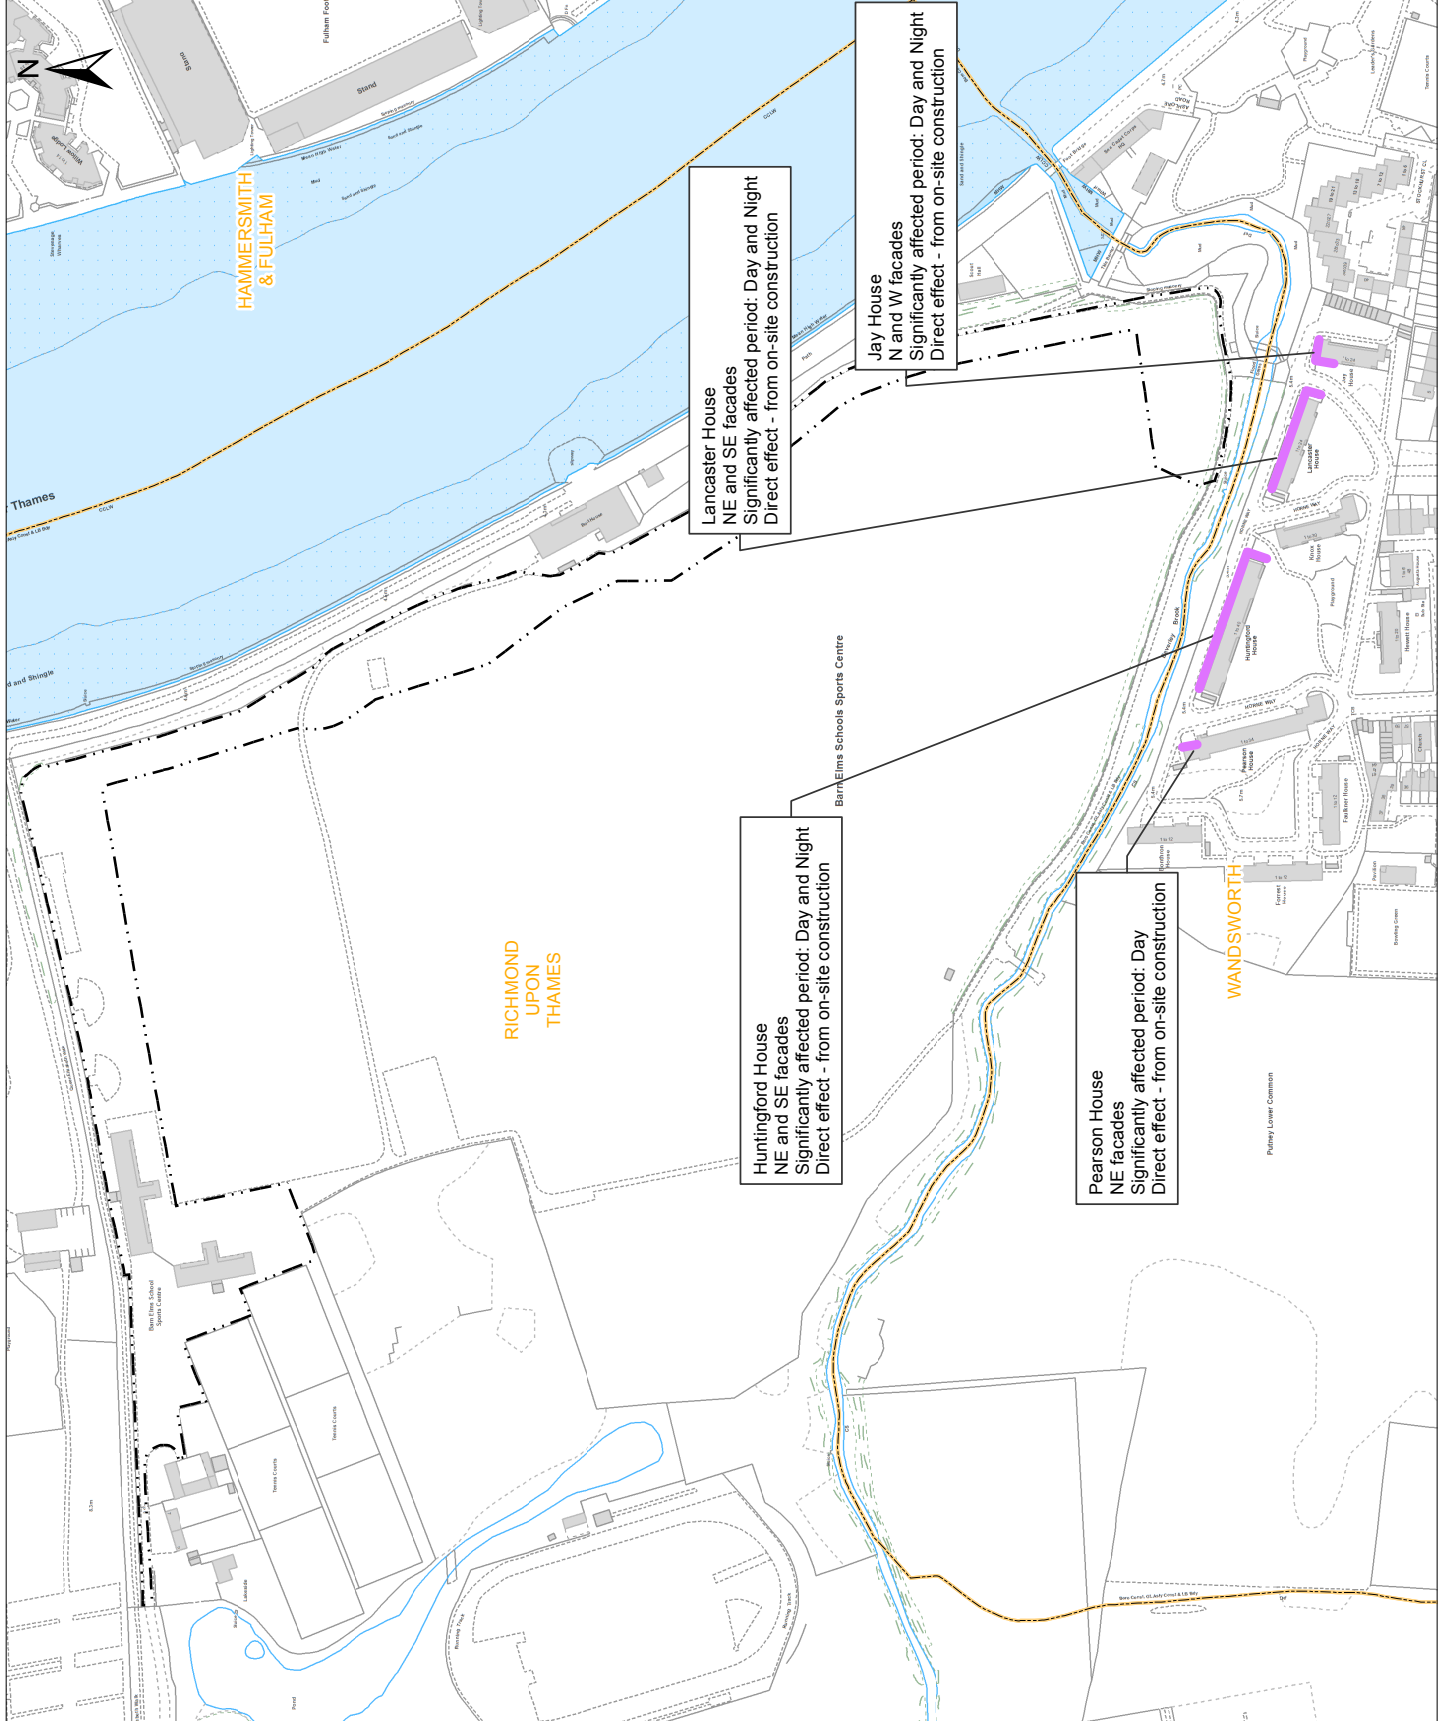

## Copyright notice

Copyright © Thames Water Utilities Limited January 2014.  
All rights reserved.

Any plans, drawings, designs and materials (materials) submitted by Thames Water Utilities Limited (Thames Water) as part of this application for Development Consent to the Planning Inspectorate are protected by copyright. You may only use this material (including making copies of it) in order to (a) inspect those plans, drawings, designs and materials at a more convenient time or place; or (b) to facilitate the exercise of a right to participate in the pre-examination or examination stages of the application which is available under the Planning Act 2008 and related regulations. Use for any other purpose is prohibited and further copies must not be made without the prior written consent of Thames Water.

### **Thames Water Utilities Limited**

Clearwater Court, Vastern Road, Reading RG1 8DB

The Thames Water logo and Thames Tideway Tunnel logo are © Thames Water Utilities Limited. All rights reserved.

