



Application for Development Consent

Application Reference Number: WWO10001

Examining Authority's Second Written Round of Questions and Requests for Information

Supporting Appendices

**Area of Likely Significant Effect using BS5228 ABC Method
- Shad Thames Pumping Station**

Doc Ref: **APP56.04.08**






- Key**
- Limits of Land to be Acquired or Used
 - Local Authority Boundary
 - Significantly Affected Facades

Note: Effects identified using BS5228 ABC method - comparison of construction noise against ABC threshold - procedure as followed and described in Q29.1.


Day		Assessment period
Weekday	0700 - 1900	
Saturday	0700 - 1300	
Sunday	-	

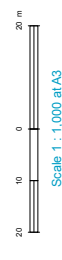

FOR INFORMATION

Location
 Shad Thames Pumping Station
 London Borough of Southwark

Document Information
Application for Development Consent
 Q29.4 - A area of likely significant effect using BS5228 ABC method (procedure as followed in Q29.1)
 1PLOS-NV-00171
 January 2014

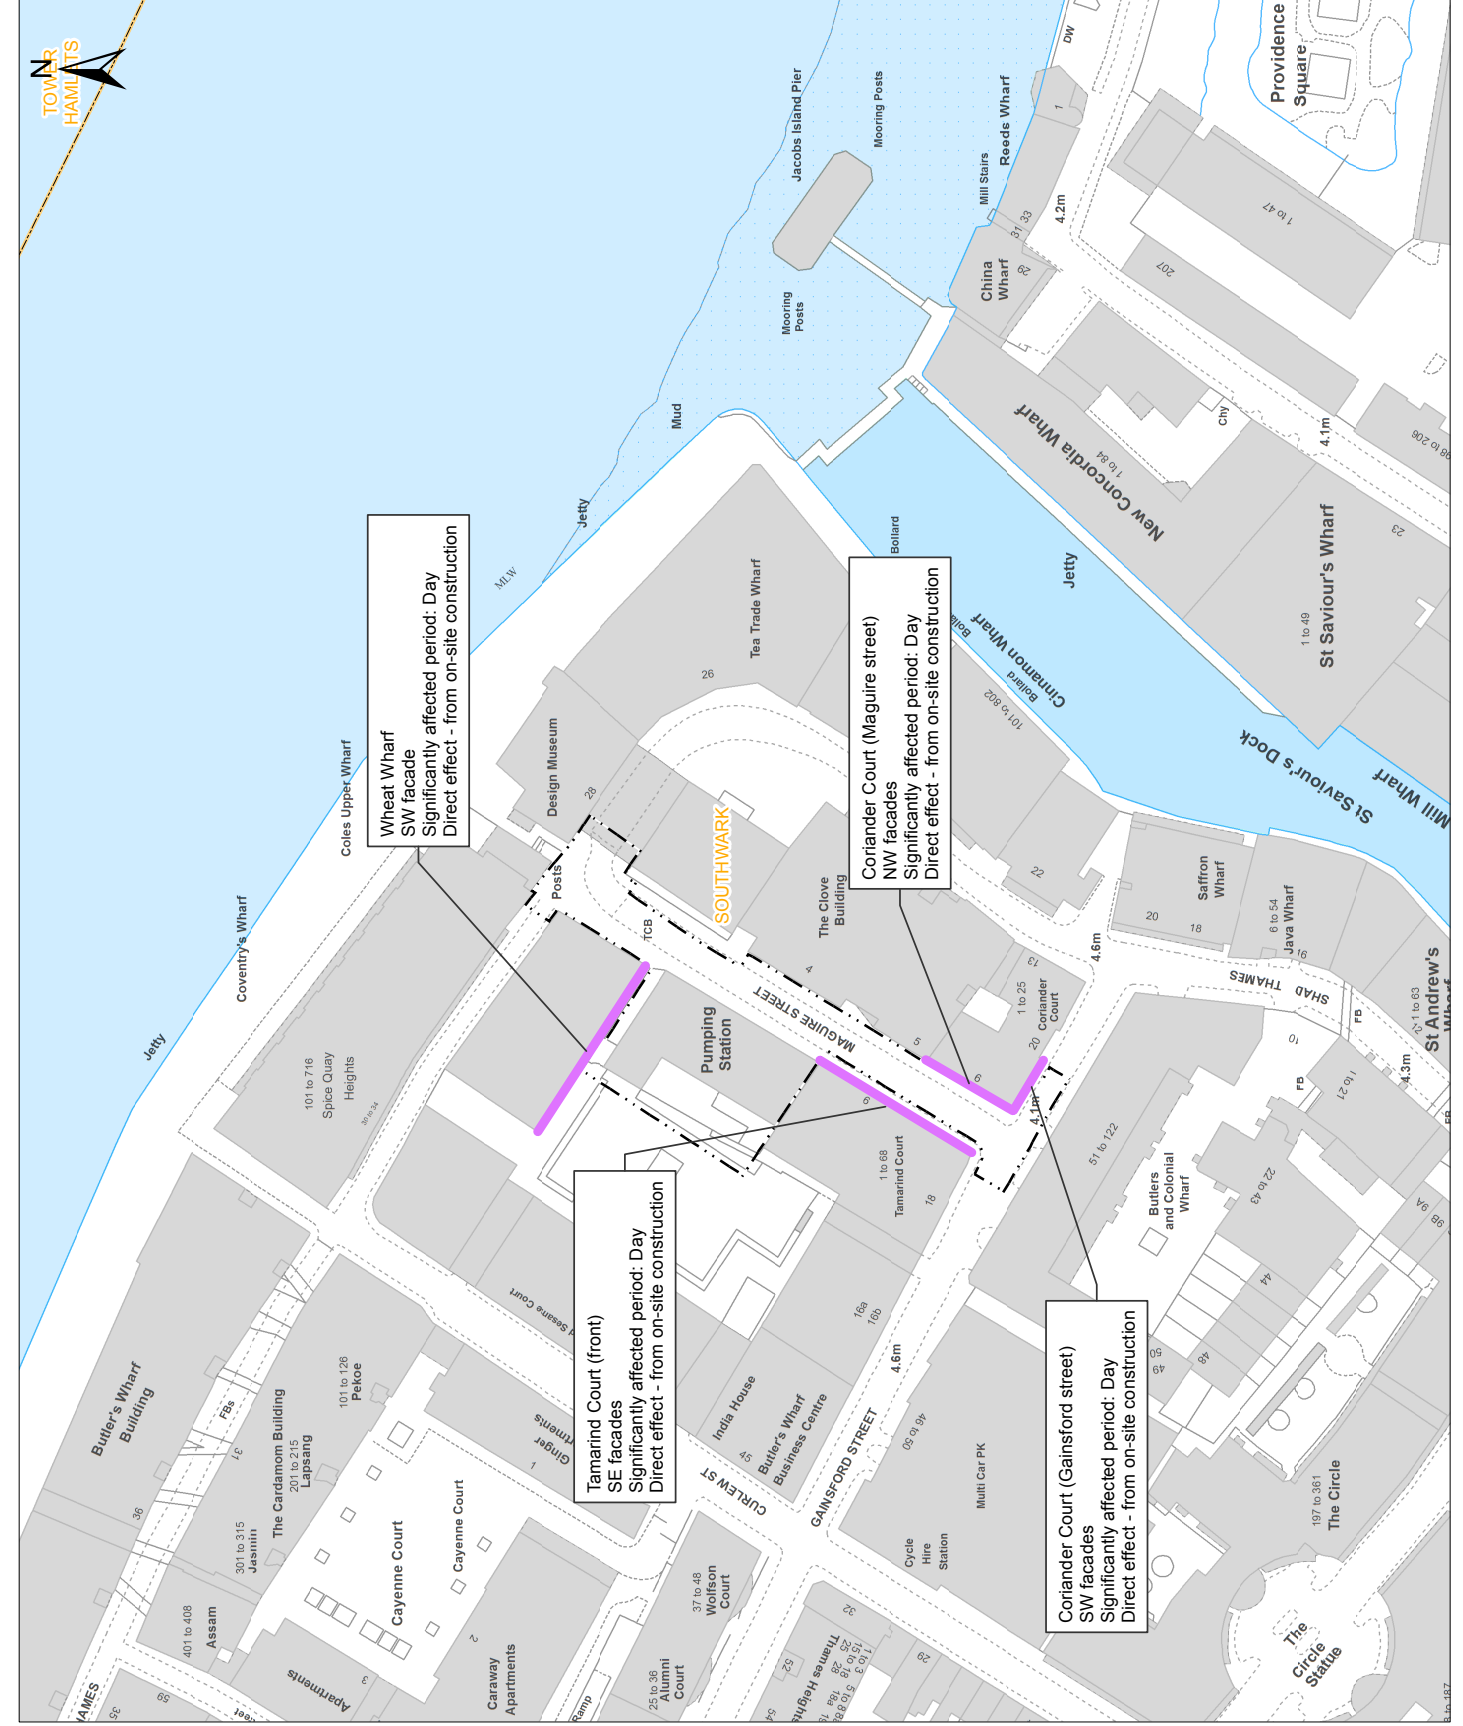

**Wheat Wharf
 SW facade**
 Significantly affected period: Day
 Direct effect - from on-site construction

**Tamarind Court (front)
 SE facades**
 Significantly affected period: Day
 Direct effect - from on-site construction

**Coriander Court (Maguire street)
 NW facades**
 Significantly affected period: Day
 Direct effect - from on-site construction

**Coriander Court (Gainsford street)
 SW facades**
 Significantly affected period: Day
 Direct effect - from on-site construction



Copyright notice

Copyright © Thames Water Utilities Limited January 2014.
All rights reserved.

Any plans, drawings, designs and materials (materials) submitted by Thames Water Utilities Limited (Thames Water) as part of this application for Development Consent to the Planning Inspectorate are protected by copyright. You may only use this material (including making copies of it) in order to (a) inspect those plans, drawings, designs and materials at a more convenient time or place; or (b) to facilitate the exercise of a right to participate in the pre-examination or examination stages of the application which is available under the Planning Act 2008 and related regulations. Use for any other purpose is prohibited and further copies must not be made without the prior written consent of Thames Water.

Thames Water Utilities Limited

Clearwater Court, Vastern Road, Reading RG1 8DB

The Thames Water logo and Thames Tideway Tunnel logo are © Thames Water Utilities Limited. All rights reserved.

