

Cambridge Waste Water Treatment Plant Relocation Project
Anglian Water Services Limited

Design Plans – Waterbeach Pipeline Long Sections

Application Document Reference: 4.14
PINS Project Reference: WW010003
APFP Regulation No. 5(2)o

Revision No. 01
April 2023

Document title	Design Plans - Waterbeach Pipeline Long Sections
Version No.	C01
Date Approved	28.01.23
Date 1st Issued	30.01.23

Version History

Version	Date	Author	Description of change
C01	30.01.23	-	DCO Submission



Contents

1 Introduction 1

Tables

Table 1-1: Schedule of plans in this application document..... 1


1 Introduction

- 1.1.1 The ‘Design Plans - Waterbeach Pipeline Long Sections’ (the Plans), listed in Table 1.1, relate to an application made by Anglian Water Services Limited (the “Applicant”) under section 37 of the Planning Act 2008 (the “2008 Act”) for a Development Consent Order (DCO) for the Cambridge Waste Water Treatment Plant Relocation Project.
- 1.1.2 The Plans are included in the DCO application in compliance with Regulations 5(2)(o) of the Infrastructure Planning (Applications: Prescribed Forms and Procedure) Regulations 2009 (the “2009 Regulations”), which require:
- “5(2) The application must be accompanied by—*
- (o) “any other plans, drawings and sections necessary to describe the proposals for which development consent is sought, showing details of design, external appearance, and the preferred layout of buildings or structures, drainage, surface water management, means of vehicular and pedestrian access, any car parking to be provided, and means of landscaping;”*
- 1.1.3 As these Plans are part of the application documentation, they should be read alongside and are informed by the other application documentation. In particular, these Plans should be read alongside Schedule 1 (Authorised Development) of the Draft Development Consent Order (Application Document Reference 2.1) and the Works Plans (Application Document Reference 4.3).

Table 1-1: Schedule of plans in this application document

Application Document Ref	Document Title	Drawing Number	Revision	Status
4.14.0	4.14.0 Design Plans – Waterbeach Pipeline Long Sections – Key Plan	00001-100006-CAMEST-ZZZ-LAY-Z-9700	CO1	S4
4.14.1	4.14.1 Design Plans – Waterbeach Pipeline Long Sections – Sheet 1	00001-100006-CAMEST-ZZZ-LAY-Z-9701	CO1	S4
4.14.2	4.14.2 Design Plans – Waterbeach Pipeline Long Sections – Sheet 2	00001-100006-CAMEST-ZZZ-LAY-Z-9702	CO1	S4
4.14.3	4.14.3 Design Plans – Waterbeach Pipeline Long Sections – Sheet 3	00001-100006-CAMEST-ZZZ-LAY-Z-9703	CO1	S4
4.14.4	4.14.4 Design Plans – Waterbeach Pipeline Long Sections – Sheet 4	00001-100006-CAMEST-ZZZ-LAY-Z-9704	CO1	S4

Application Document Ref	Document Title	Drawing Number	Revision	Status
4.14.5	4.14.5 Design Plans – Waterbeach Pipeline Long Sections – Sheet 5	00001-100006-CAMEST-ZZZ-LAY-Z-9705	CO1	S4
4.14.6	4.14.6 Design Plans – Waterbeach Pipeline Long Sections – Sheet 6	00001-100006-CAMEST-ZZZ-LAY-Z-9706	CO1	S4
4.14.7	4.14.7 Design Plans – Waterbeach Pipeline Long Sections – Sheet 7	00001-100006-CAMEST-ZZZ-LAY-Z-9707	CO1	S4
4.14.8	4.14.8 Design Plans – Waterbeach Pipeline Long Sections – Sheet 8	00001-100006-CAMEST-ZZZ-LAY-Z-9708	CO1	S4
4.14.9	4.14.9 Design Plans – Waterbeach Pipeline Long Sections – Sheet 9	00001-100006-CAMEST-ZZZ-LAY-Z-9709	CO1	S4
4.14.10	4.14.10 Design Plans – Waterbeach Pipeline Long Sections – Sheet 10	00001-100006-CAMEST-ZZZ-LAY-Z-9710	CO1	S4
4.14.11	4.14.11 Design Plans – Waterbeach Pipeline Long Sections – Sheet 11	00001-100006-CAMEST-ZZZ-LAY-Z-9711	CO1	S4
4.14.12	4.14.12 Design Plans – Waterbeach Pipeline Long Sections – Sheet 12	00001-100006-CAMEST-ZZZ-LAY-Z-9711	CO1	S4

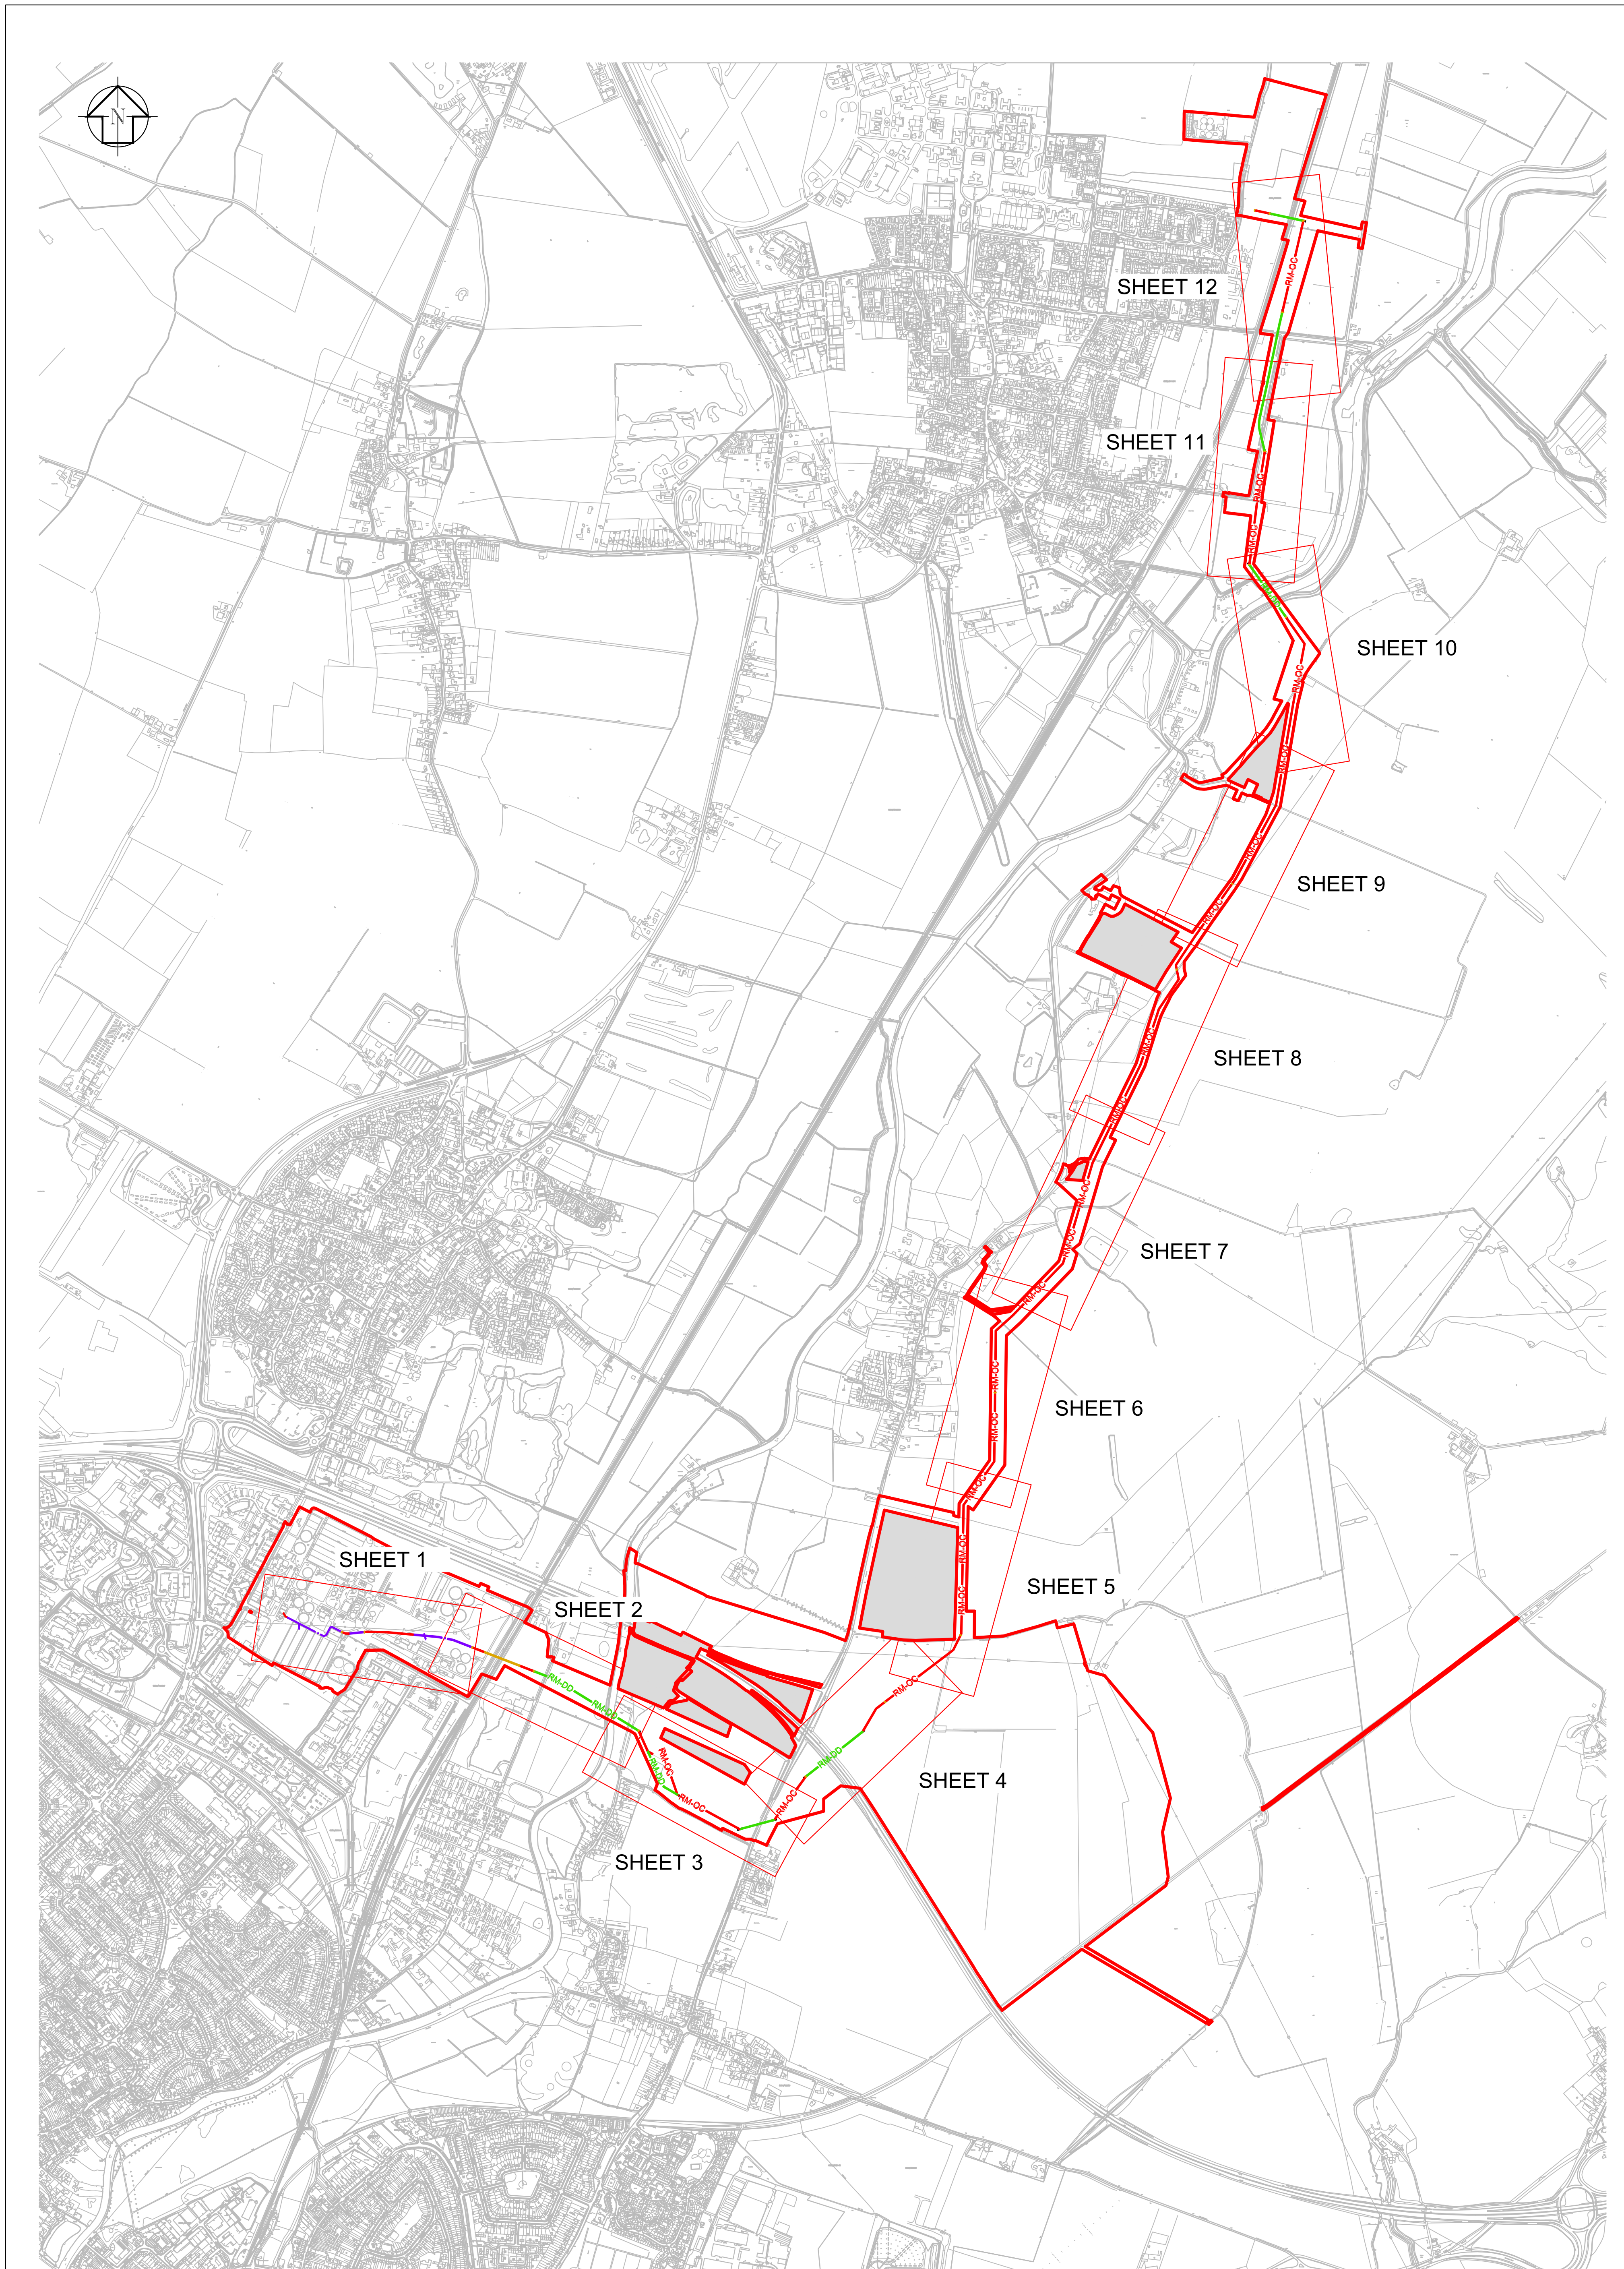

C01	20/01/23	FOR DCO SUBMISSION	S4	JJP	MR	MH	DES'D: XLI	DATE: 20/01/23	DRAWN: JJP	DATE: 20/01/23	CHK'D: MR	DATE: 20/01/23	APP'D: MH	DATE: 20/01/23	SCALE: 1:10000	@ A1
REV	DATE	DETAILS	STAT	BY	CHK	APP										

PROJECT TITLE
**CAMBRIDGE WASTE WATER
 TREATMENT PLANT
 RELOCATION PROJECT**

DRAWING TITLE
**4.14.0 DESIGN PLANS
 WATERBEACH PIPELINE
 LONG SECTIONS KEY PLAN
 REGULATION 5(2)(o)**



The plan is produced by Anglian Water Services Limited, from Ordnance Survey Crown Copyright, Licence 100022432. This map is to be used for the purposes of viewing the location of Anglian Water plant only. Any other use of the map data or further copies are not permitted. This notice is not intended to exclude or restrict liability for death or personal injury resulting from negligence. The original document stored in the BIM 360 Doc Project carry the version, suitability code, revision and approval information. Prints are uncontrolled and shall not be used for construction.

DRAWING No. **00001-100006-CAMEST-ZZZ-LAY-Z-9700**

DRAWING SIZE
A1
 REV.
 C01 S4

Get in touch

You can contact us by:



Emailing at info@cwwtpr.com



Calling our Freephone information line on **0808 196 1661**



Writing to us at **Freepost: CWWTPR**



Visiting our website at 

You can view all our DCO application documents and updates on the application on The Planning Inspectorate website:

<https://infrastructure.planninginspectorate.gov.uk/projects/eastern/cambridge-waste-water-treatment-plant-relocation/>