

Cambridge Waste Water Treatment Plant Relocation Project
Anglian Water Services Limited

General Arrangement Plans

Application Document Reference: 4.2
PINS Project Reference: WW010003
APFP Regulation No. 5(2)o

Revision No. 02
16 October 2023

Document title	General Arrangement Plans
Version No.	C02
Date Approved	28.01.23
Date 1st Issued	30.01.23

Version History

Version	Date	Author	Description of change
C01	30.01.23	-	DCO Submission
C02	13.10.23	-	Key Plan and Sheet 10 updated to reflect changes in the Scheme Order Limits



Contents

1 Introduction 1

Tables

Table 1-1: Schedule of plans in this application document..... 1


1 Introduction

- 1.1.1 The General Arrangement Plans (the Plans), listed in Table 1.1, relate to an application made by Anglian Water Services Limited (the “Applicant”) under section 37 of the Planning Act 2008 (the “2008 Act”) for a Development Consent Order (DCO) for the Cambridge Waste Water Treatment Plant Relocation Project.
- 1.1.2 The Plans are included in the DCO application in compliance with Regulation 5(2)(o) of the Infrastructure Planning (Applications: Prescribed Forms and Procedure) Regulations 2009 (the “2009 Regulations”), which require:
- “5(2) The application must be accompanied by—*
- (o) “any other plans, drawings and sections necessary to describe the proposals for which development consent is sought, showing details of design, external appearance, and the preferred layout of buildings or structures, drainage, surface water management, means of vehicular and pedestrian access, any car parking to be provided, and means of landscaping;”*
- 1.1.3 For ease of cross referencing, the drawing sheets been provided with the same sheet layout, including Inset Plans and even where a particular sheet might not be relevant to a set of plans, for the following application documents: 4.2 General Arrangement Plans, 4.3 Works Plans, 4.6 Rights of Way Plans, 4.7 Access & Traffic Regulation Order Plans, and 4.8 Hedgerow and Tree Preservation Order Plans.
- 1.1.4 As these Plans are part of the application documentation, they should be read alongside and are informed by the other application documentation. In particular, these Plans should be read alongside Schedule 1 (Authorised Development) of the Draft Development Consent Order (Application Document Reference 2.1) and the Works Plans (Application Document Reference 4.3).


Table 1-1: Schedule of plans in this application document

Application Document Ref	Document Title	Drawing Number	Revision	Status
4.2.0	4.2.0 General Arrangement Plans - Key Plan	00001-100006-CAMEST-ZZZ-LAY-Z-9040	CO2	S4
4.2.1	4.2.1 General Arrangement Plans – Sheet 1	00001-100006-CAMEST-ZZZ-LAY-Z-9031	CO1	S4
4.2.2	4.2.2 General Arrangement Plans – Sheet 2	00001-100006-CAMEST-ZZZ-LAY-Z-9032	CO1	S4

Application Document Ref	Document Title	Drawing Number	Revision	Status
4.2.3	4.2.3 General Arrangement Plans – Sheet 3	00001-100006-CAMEST-ZZZ-LAY-Z-9033	CO1	S4
4.2.4	4.2.4 General Arrangement Plans – Sheet 4	00001-100006-CAMEST-ZZZ-LAY-Z-9034	CO1	S4
4.2.5	4.2.5 General Arrangement Plans – Sheet 5	00001-100006-CAMEST-ZZZ-LAY-Z-9035	CO1	S4
4.2.6	4.2.6 General Arrangement Plans – Sheet 6	00001-100006-CAMEST-ZZZ-LAY-Z-9036	CO1	S4
4.2.7	4.2.7 General Arrangement Plans – Sheet 7	00001-100006-CAMEST-ZZZ-LAY-Z-9037	CO1	S4
4.2.8	4.2.8 General Arrangement Plans – Sheet 8	00001-100006-CAMEST-ZZZ-LAY-Z-9038	CO1	S4
4.2.9	4.2.9 General Arrangement Plans – Sheet 9	00001-100006-CAMEST-ZZZ-LAY-Z-9039	CO1	S4
4.2.10	4.2.10 General Arrangement Plans – Sheet 10	00001-100006-CAMEST-ZZZ-LAY-Z-9823	CO2	S4

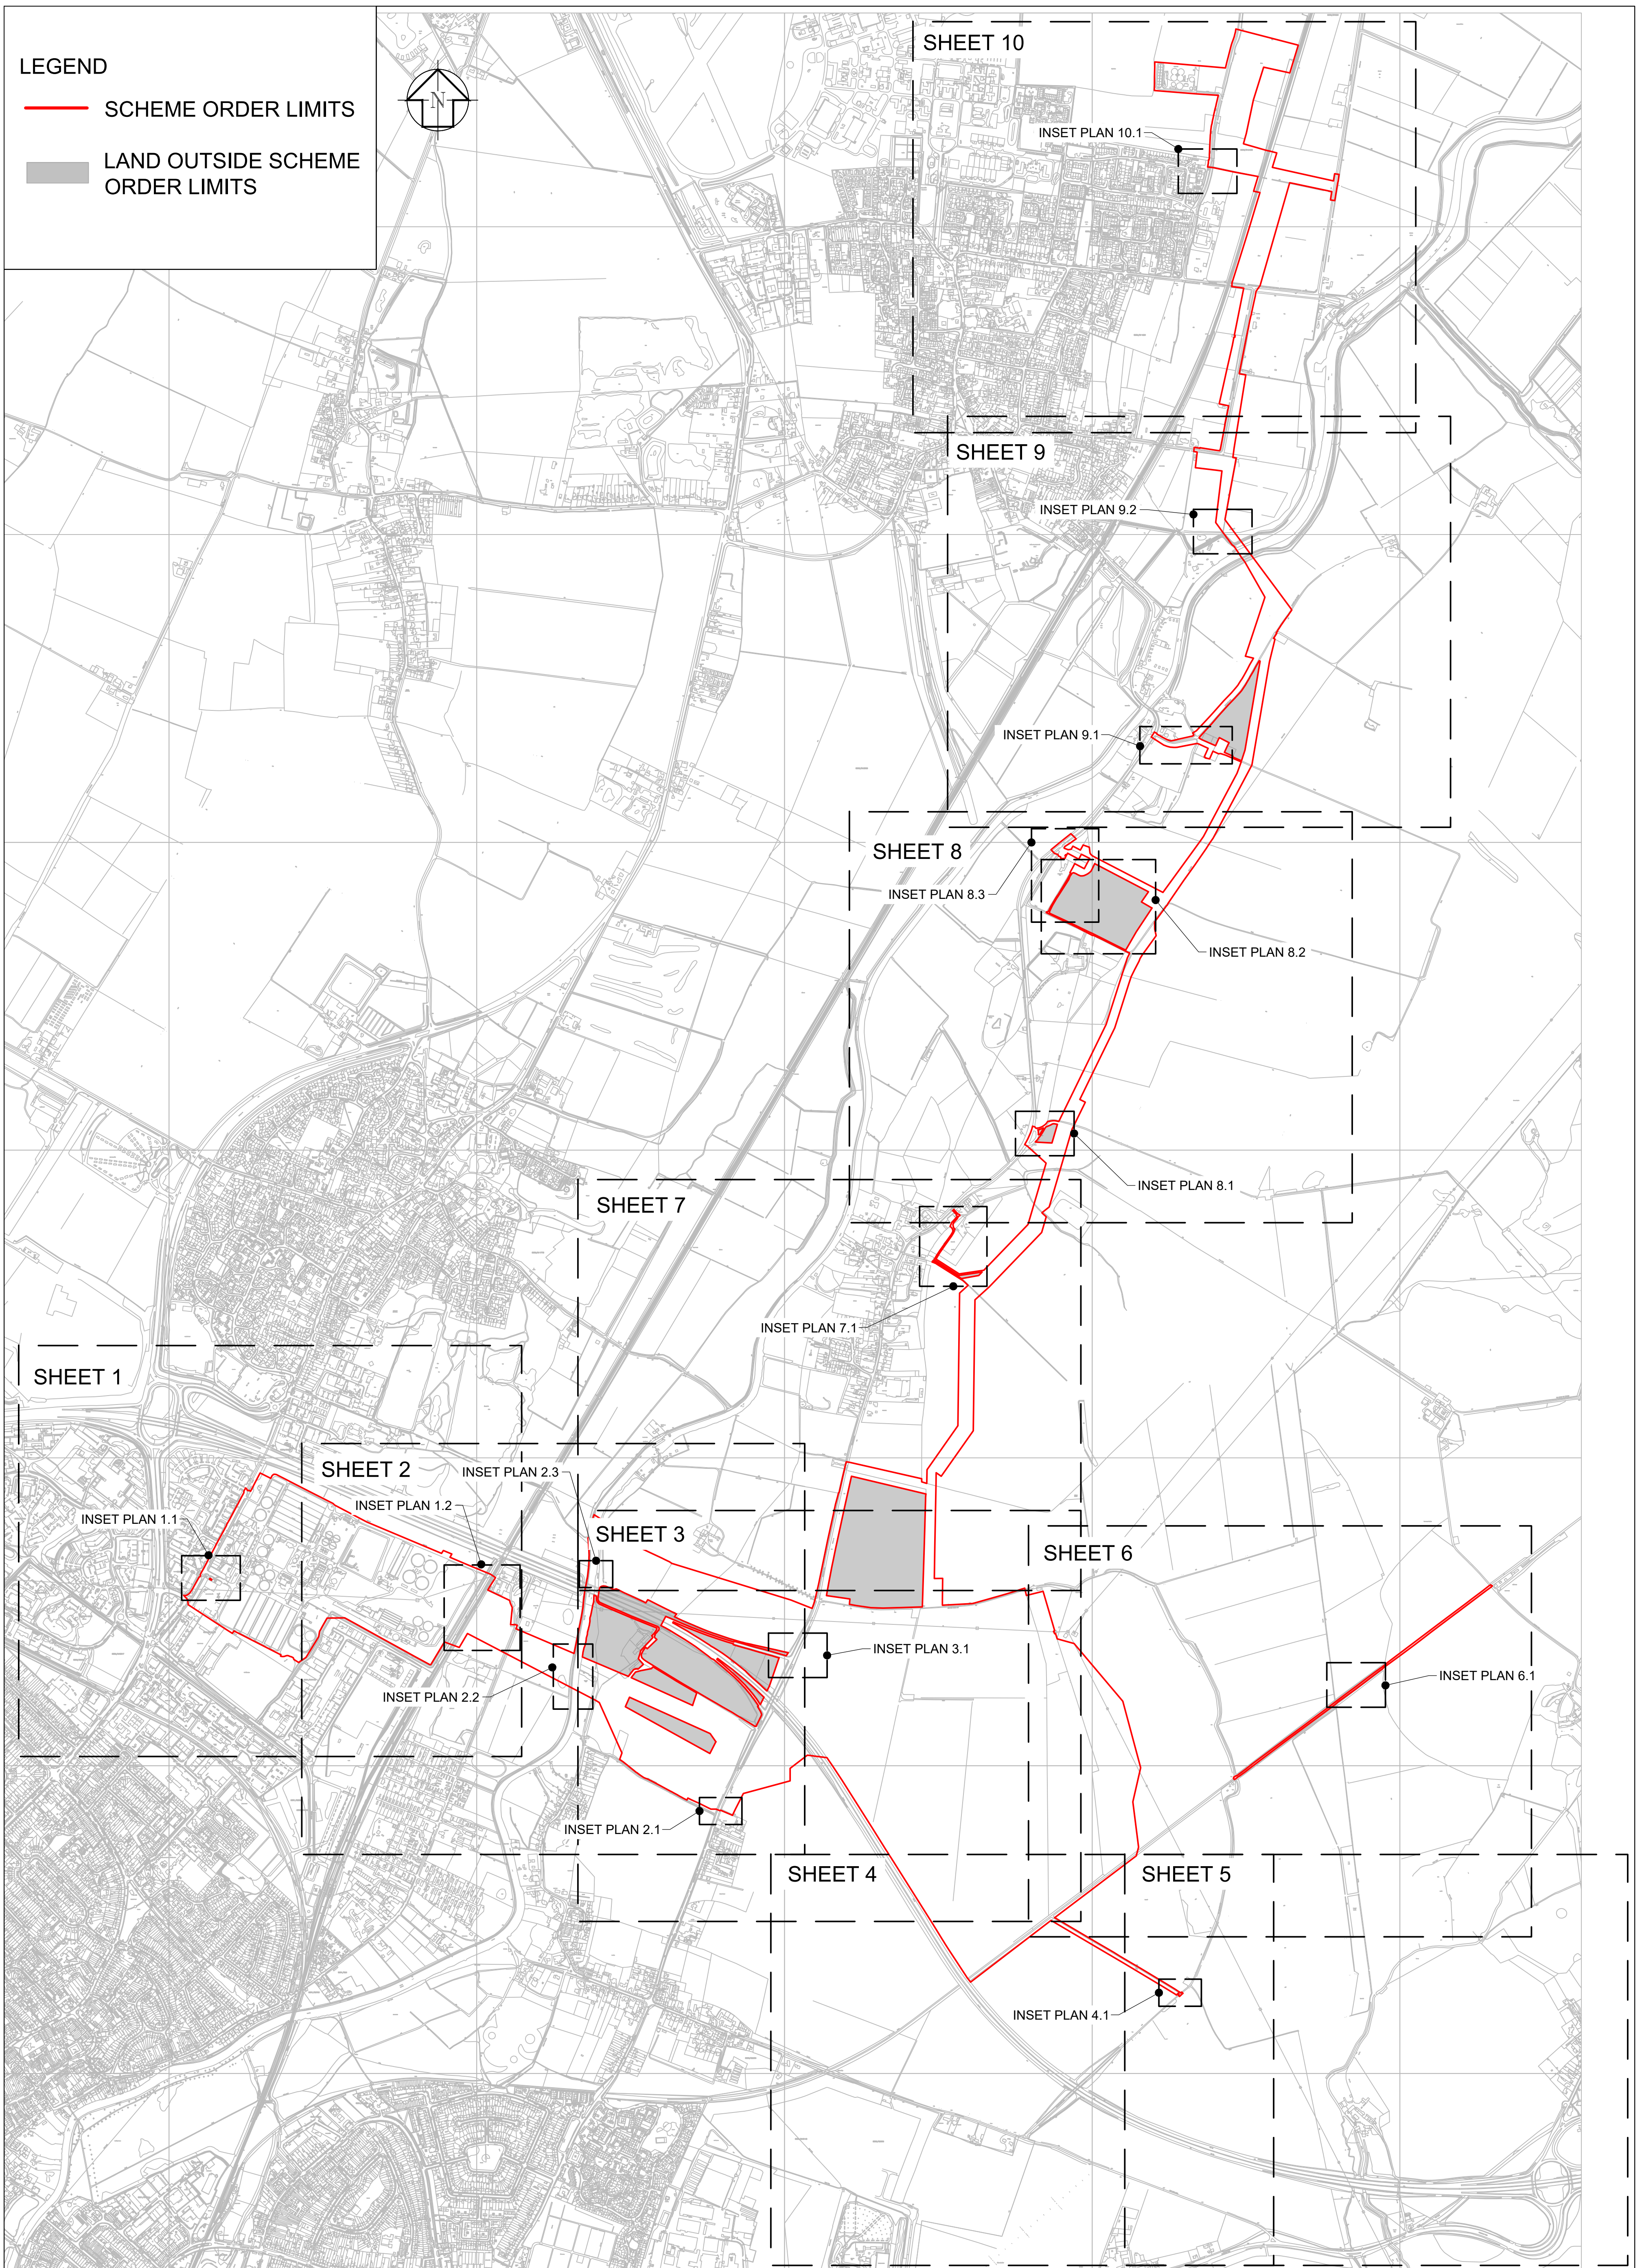

LEGEND
 — SCHEME ORDER LIMITS
 ■ LAND OUTSIDE SCHEME ORDER LIMITS

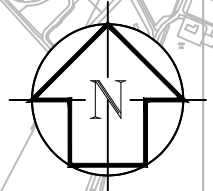

C02	29/09/23	FOR DCO SUBMISSION	S4	JL	AH	MR	DES'D: -	DATE: 29/09/23	DRAWN: JL	DATE: 29/09/23	CHK'D: AH	DATE: 29/09/23	APP'D: MR	DATE: 29/09/23	SCALE: 1:10000	@ A1	SCALE 1:10,000 @A1
PROJECT TITLE CAMBRIDGE WASTE WATER TREATMENT PLANT RELOCATION PROJECT			DRAWING TITLE 4.2.0 GENERAL ARRANGEMENT PLANS KEY PLAN REGULATION 5(2)(o)			<p>Anglian Water Services Ltd, Lancaster House, Lancaster Way, Ermine Business Park, Huntingdon, PE29 6XU Tel: [REDACTED]</p>			The plan is produced by Anglian Water Services Limited, from Ordnance Survey Crown Copyright, Licence 100022432. This map is to be used for the purposes of viewing the location of Anglian Water plant only. Any other use of the map data or further copies are not permitted. This notice is not intended to exclude or restrict liability for death or personal injury resulting from negligence. The original document stored in the BIM 360 Doc Project carry the version, suitability code, revision and approval information. Prints are uncontrolled and shall not be used for construction.					DRAWING No. 00001-100006-CAMEST-ZZZ-LAY-Z-9040		DRAWING SIZE A1	
REV. STAT. C02 S4																	

GENERAL NOTES



1. THE LEGEND IS IDENTICAL ON ALL SHEETS OF THE PLANS AND THEREFORE NOT ALL ITEMS DETAILED IN THE LEGEND ARE REPRESENTED ON EACH SHEET.
2. FULL EXTENT OF THE ROUTE OF WHERE EXISTING PIPELINES ARE TO BE CONNECTED TO IS NOT SHOWN. EXTENT CLOSEST TO THE ORDER LIMITS IS SHOWN ONLY.
3. GENERAL ARRANGEMENT PLANS ARE INDICATIVE.

LEGEND

- SCHEME ORDER LIMITS
- LAND OUTSIDE SCHEME ORDER LIMITS
- PUBLIC RIGHTS OF WAY (EXISTING)
- PROPOSED TWIN 500mm DIAMETER POLYETHYLENE RISING MAINS BY OPEN CUT (INDICATIVE ALIGNMENT)
- PROPOSED TWIN 500mm DIAMETER POLYETHYLENE RISING MAINS BY DIRECTIONAL DRILL (INDICATIVE ALIGNMENT)
- PROPOSED TWIN 500mm DIAMETER POLYETHYLENE RISING MAINS BY TUNNELLING (INDICATIVE ALIGNMENT)
- PROPOSED TWIN 500mm DIAMETER POLYETHYLENE RISING MAINS ABOVE GROUND (INDICATIVE ALIGNMENT)
- PROPOSED Ø2400mm TUNNEL (INDICATIVE ALIGNMENT)
- PROPOSED Ø750mm GRAVITY MAIN (INDICATIVE ALIGNMENT)
- PROPOSED RISING MAIN DIVERSION (INDICATIVE ALIGNMENT)
- PROPOSED Ø1500mm FINAL EFFLUENT PIPELINE (INDICATIVE ALIGNMENT)
- PROPOSED Ø1800mm STORM PIPELINE (INDICATIVE ALIGNMENT)
- FP/XXX DESIGNATED PUBLIC RIGHT OF WAY NAME
- Ø DIAMETER

EXISTING PIPELINES (TO BE CONNECTED TO)

- EXISTING CAMBSM CONCRETE GRAVITY MAIN
- EXISTING FDIGSM FEN DITTON RISING MAIN
- EXISTING MILPSM MILTON RISING MAIN
- EXISTING MILCSM MILTON RISING MAIN
- EXISTING HISHSP HISTON RISING MAIN
- EXISTING COBLSP COTTENHAM RISING MAIN
- EXISTING MILLSM MILTON RISING MAIN
- EXISTING RIVERSIDE TUNNEL TO EXISTING CAMBRIDGE WASTE WATER TREATMENT PLANT

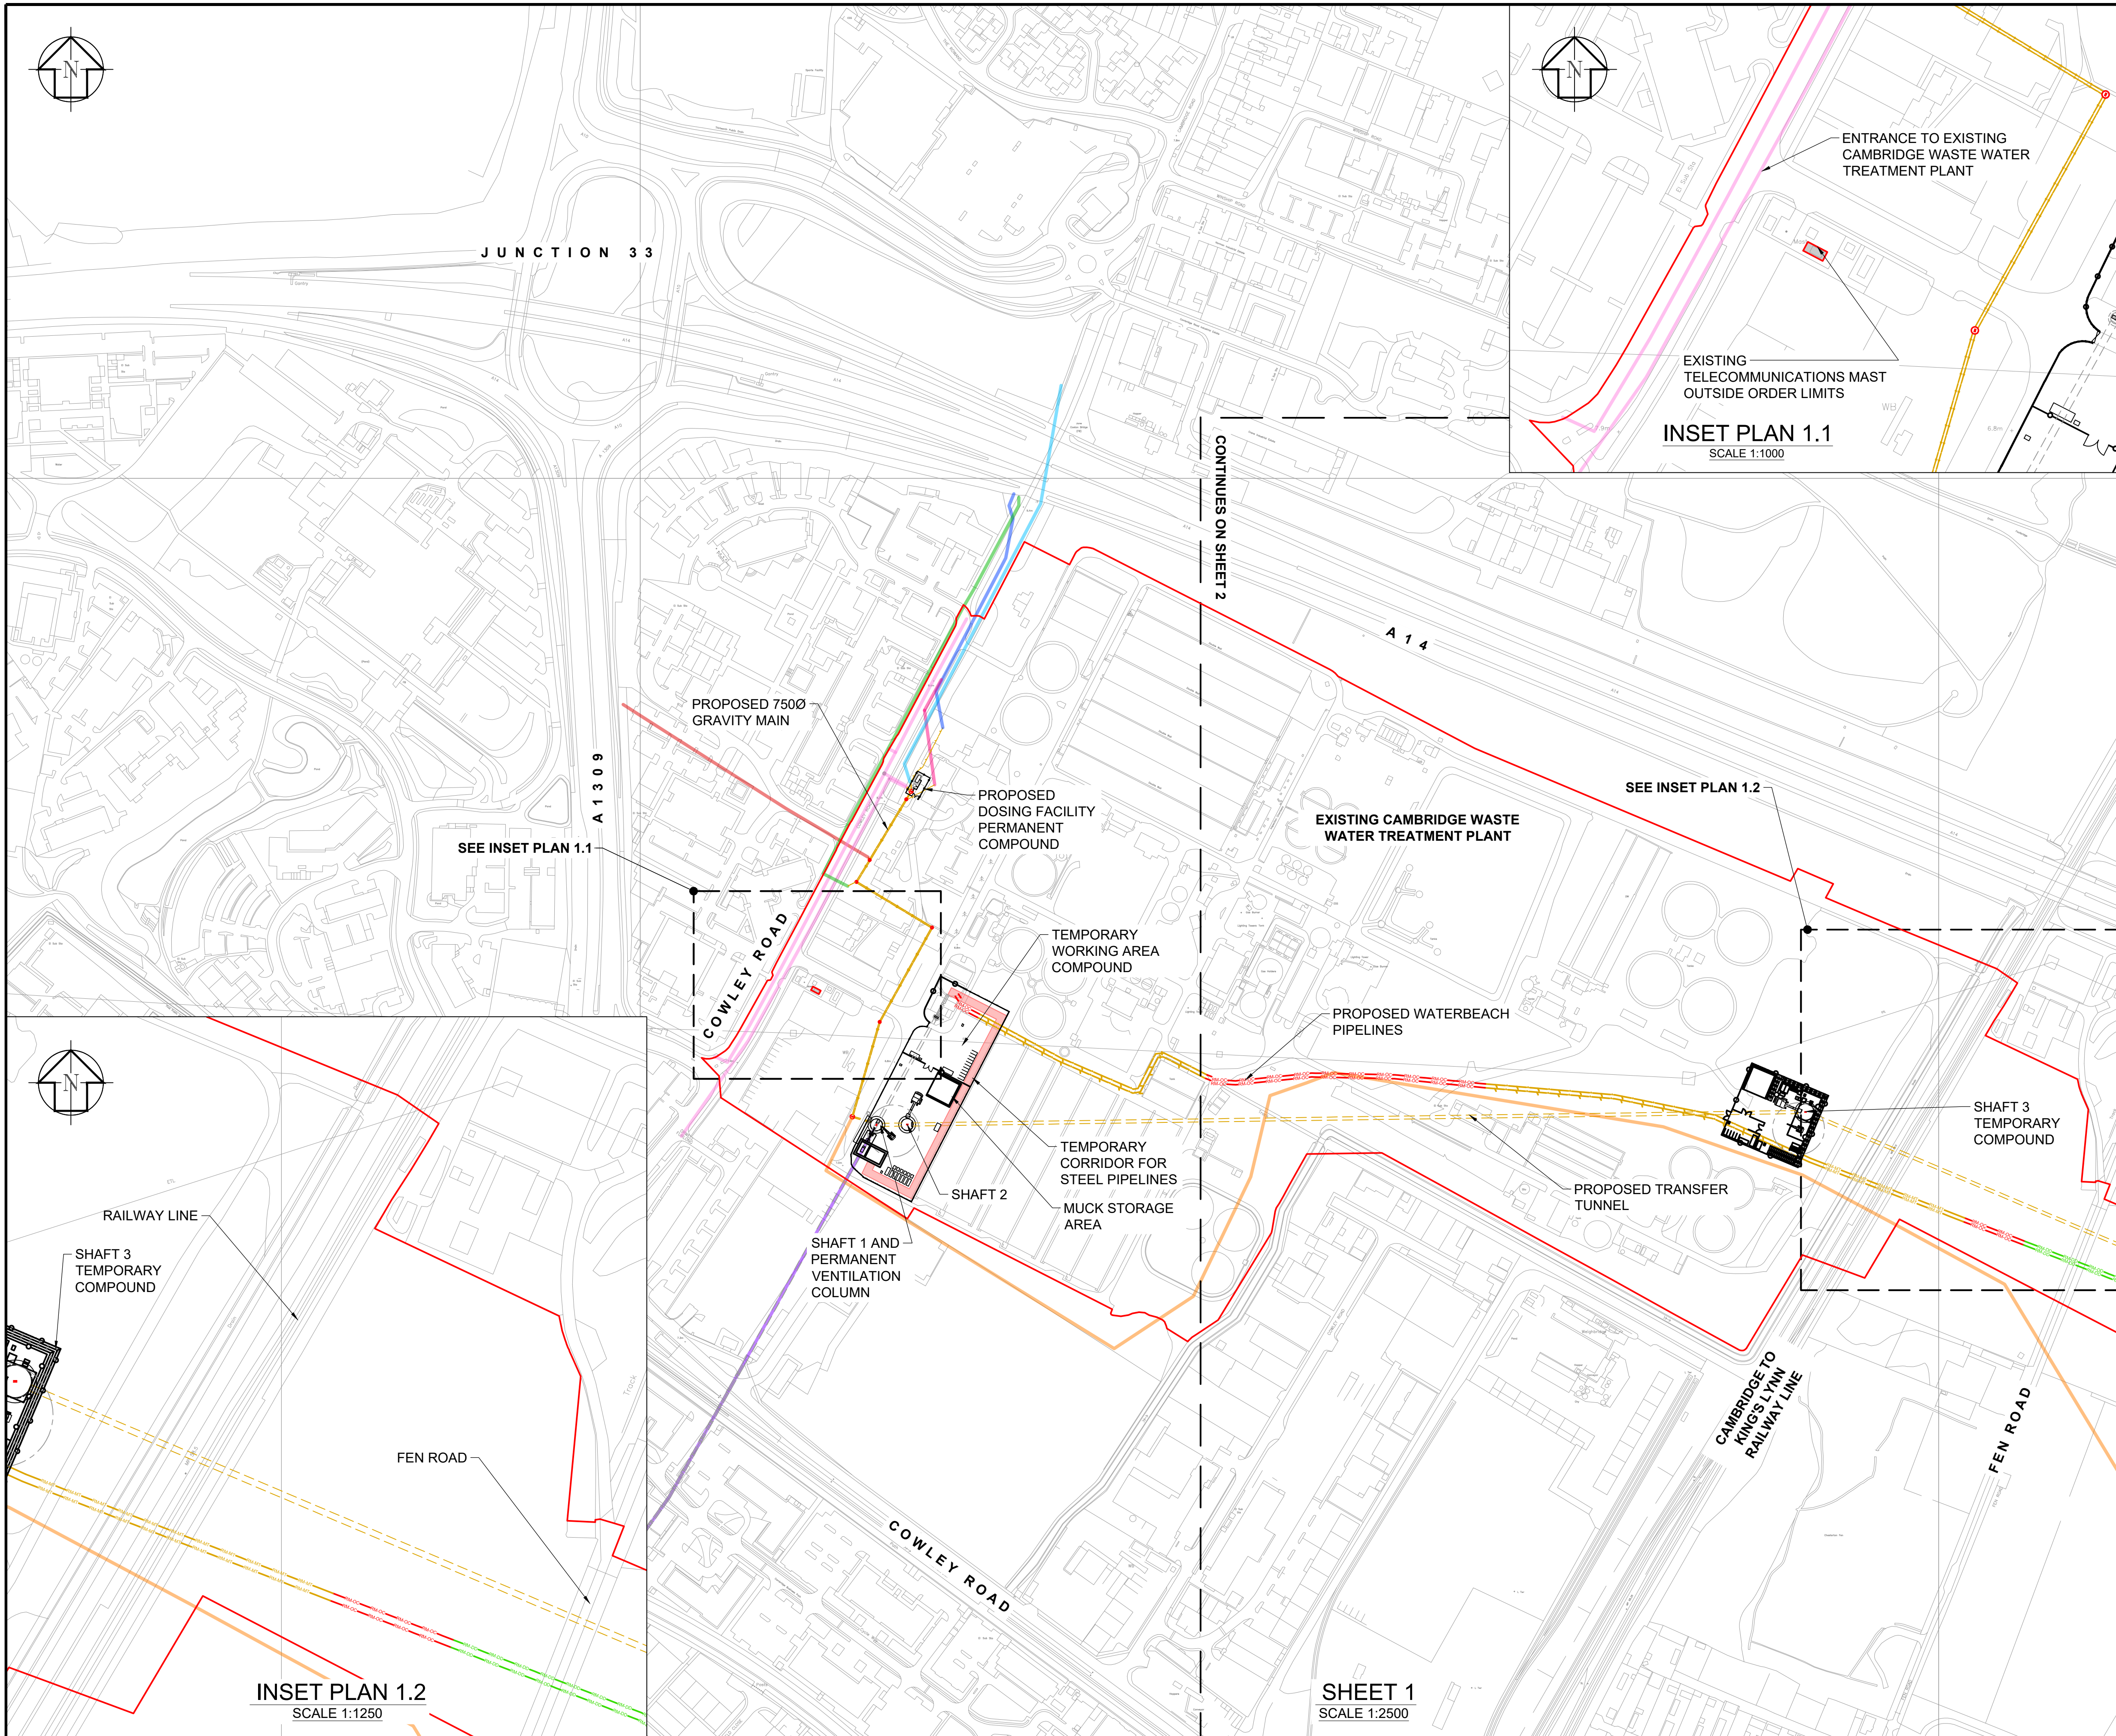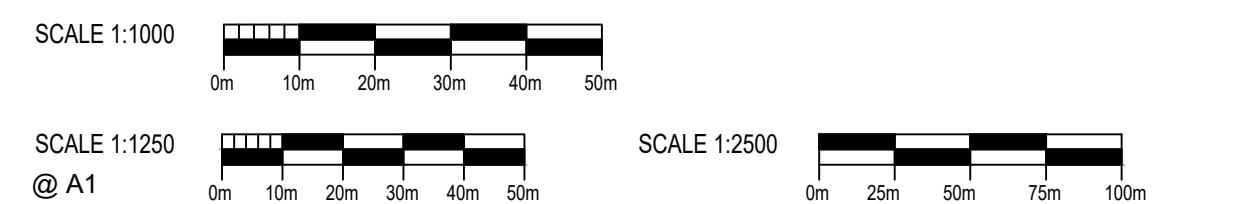

SHEET 1 SCALE 1:2500

DES'D: BS	DATE: 20/01/23	SCALE: AS SHOWN @A1
DRAWN: JL	DATE: 20/01/23	
CHK'D: MR	DATE: 20/01/23	
APP'D: MH	DATE: 20/01/23	
C01 20/01/23 FOR DCO SUBMISSION	S4 JL MR MH	
REV DATE DETAILS	STAT BY CHK APP	

PROJECT TITLE
CAMBRIDGE WASTE WATER TREATMENT PLANT RELOCATION PROJECT

DRAWING TITLE
4.2.1 GENERAL ARRANGEMENT PLANS SHEET 1 REGULATION 5(2)(o)



The plan is produced by Anglian Water Services Limited, from Ordnance Survey Crown Copyright, Licence 100022432. This map is to be used for the purposes of viewing the location of Anglian Water plant only. Any other use of the map data or further copies are not permitted. This notice is not intended to exclude or restrict liability for death or personal injury resulting from negligence. The original document stored in the BIM 360 Doc Project carry the version, suitability code, revision and approval information. Prints are uncontrolled and shall not be used for construction.

DRAWING No. **00001-100006-CAMEST-ZZZ-LAY-Z-9031**




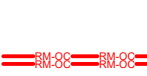








SCALE: A1

REV. STAT. **C01 S4**







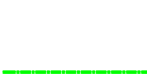

GENERAL NOTES




1. THE LEGEND IS IDENTICAL ON ALL SHEETS OF THE PLANS AND THEREFORE NOT ALL ITEMS DETAILED IN THE LEGEND ARE REPRESENTED ON EACH SHEET.
2. FULL EXTENT OF THE ROUTE OF WHERE EXISTING PIPELINES ARE TO BE CONNECTED TO IS NOT SHOWN. EXTENT CLOSEST TO THE ORDER LIMITS IS SHOWN ONLY.
3. GENERAL ARRANGEMENT PLANS ARE INDICATIVE.




LEGEND


-  SCHEME ORDER LIMITS
-  LAND OUTSIDE SCHEME ORDER LIMITS
-  PUBLIC RIGHTS OF WAY (EXISTING)
-  PROPOSED TWIN 500mm DIAMETER POLYETHYLENE RISING MAINS BY OPEN CUT (INDICATIVE ALIGNMENT)
-  PROPOSED TWIN 500mm DIAMETER POLYETHYLENE RISING MAINS BY DIRECTIONAL DRILL (INDICATIVE ALIGNMENT)
-  PROPOSED TWIN 500mm DIAMETER POLYETHYLENE RISING MAINS BY TUNNELLING (INDICATIVE ALIGNMENT)
-  PROPOSED TWIN 500mm DIAMETER POLYETHYLENE RISING MAINS ABOVE GROUND (INDICATIVE ALIGNMENT)
-  PROPOSED Ø2400mm TUNNEL (INDICATIVE ALIGNMENT)
-  PROPOSED Ø750mm GRAVITY MAIN (INDICATIVE ALIGNMENT)
-  PROPOSED RISING MAIN DIVERSION (INDICATIVE ALIGNMENT)
-  PROPOSED Ø1500mm FINAL EFFLUENT PIPELINE (INDICATIVE ALIGNMENT)
-  PROPOSED Ø1800mm STORM PIPELINE (INDICATIVE ALIGNMENT)
- FP/XXX DESIGNATED PUBLIC RIGHT OF WAY NAME
- Ø DIAMETER

EXISTING PIPELINES (TO BE CONNECTED TO)

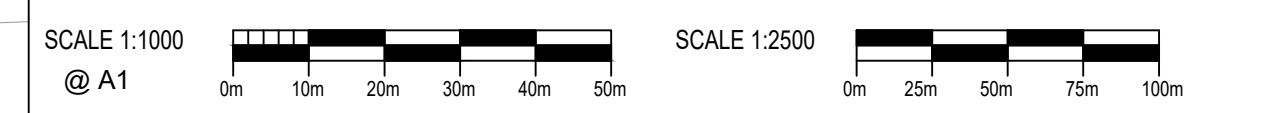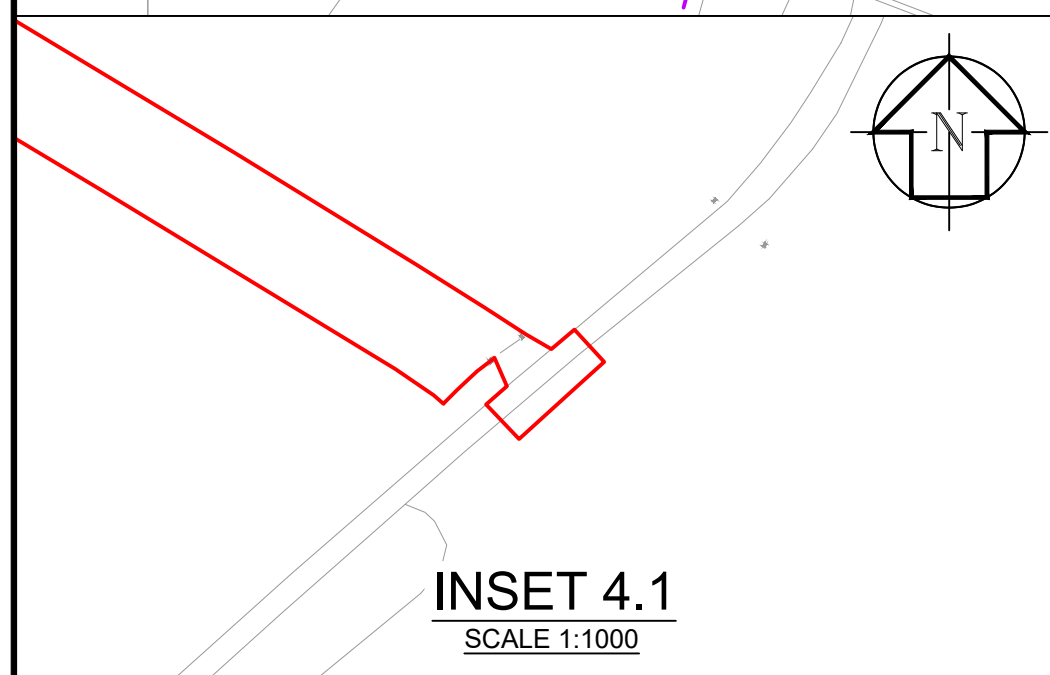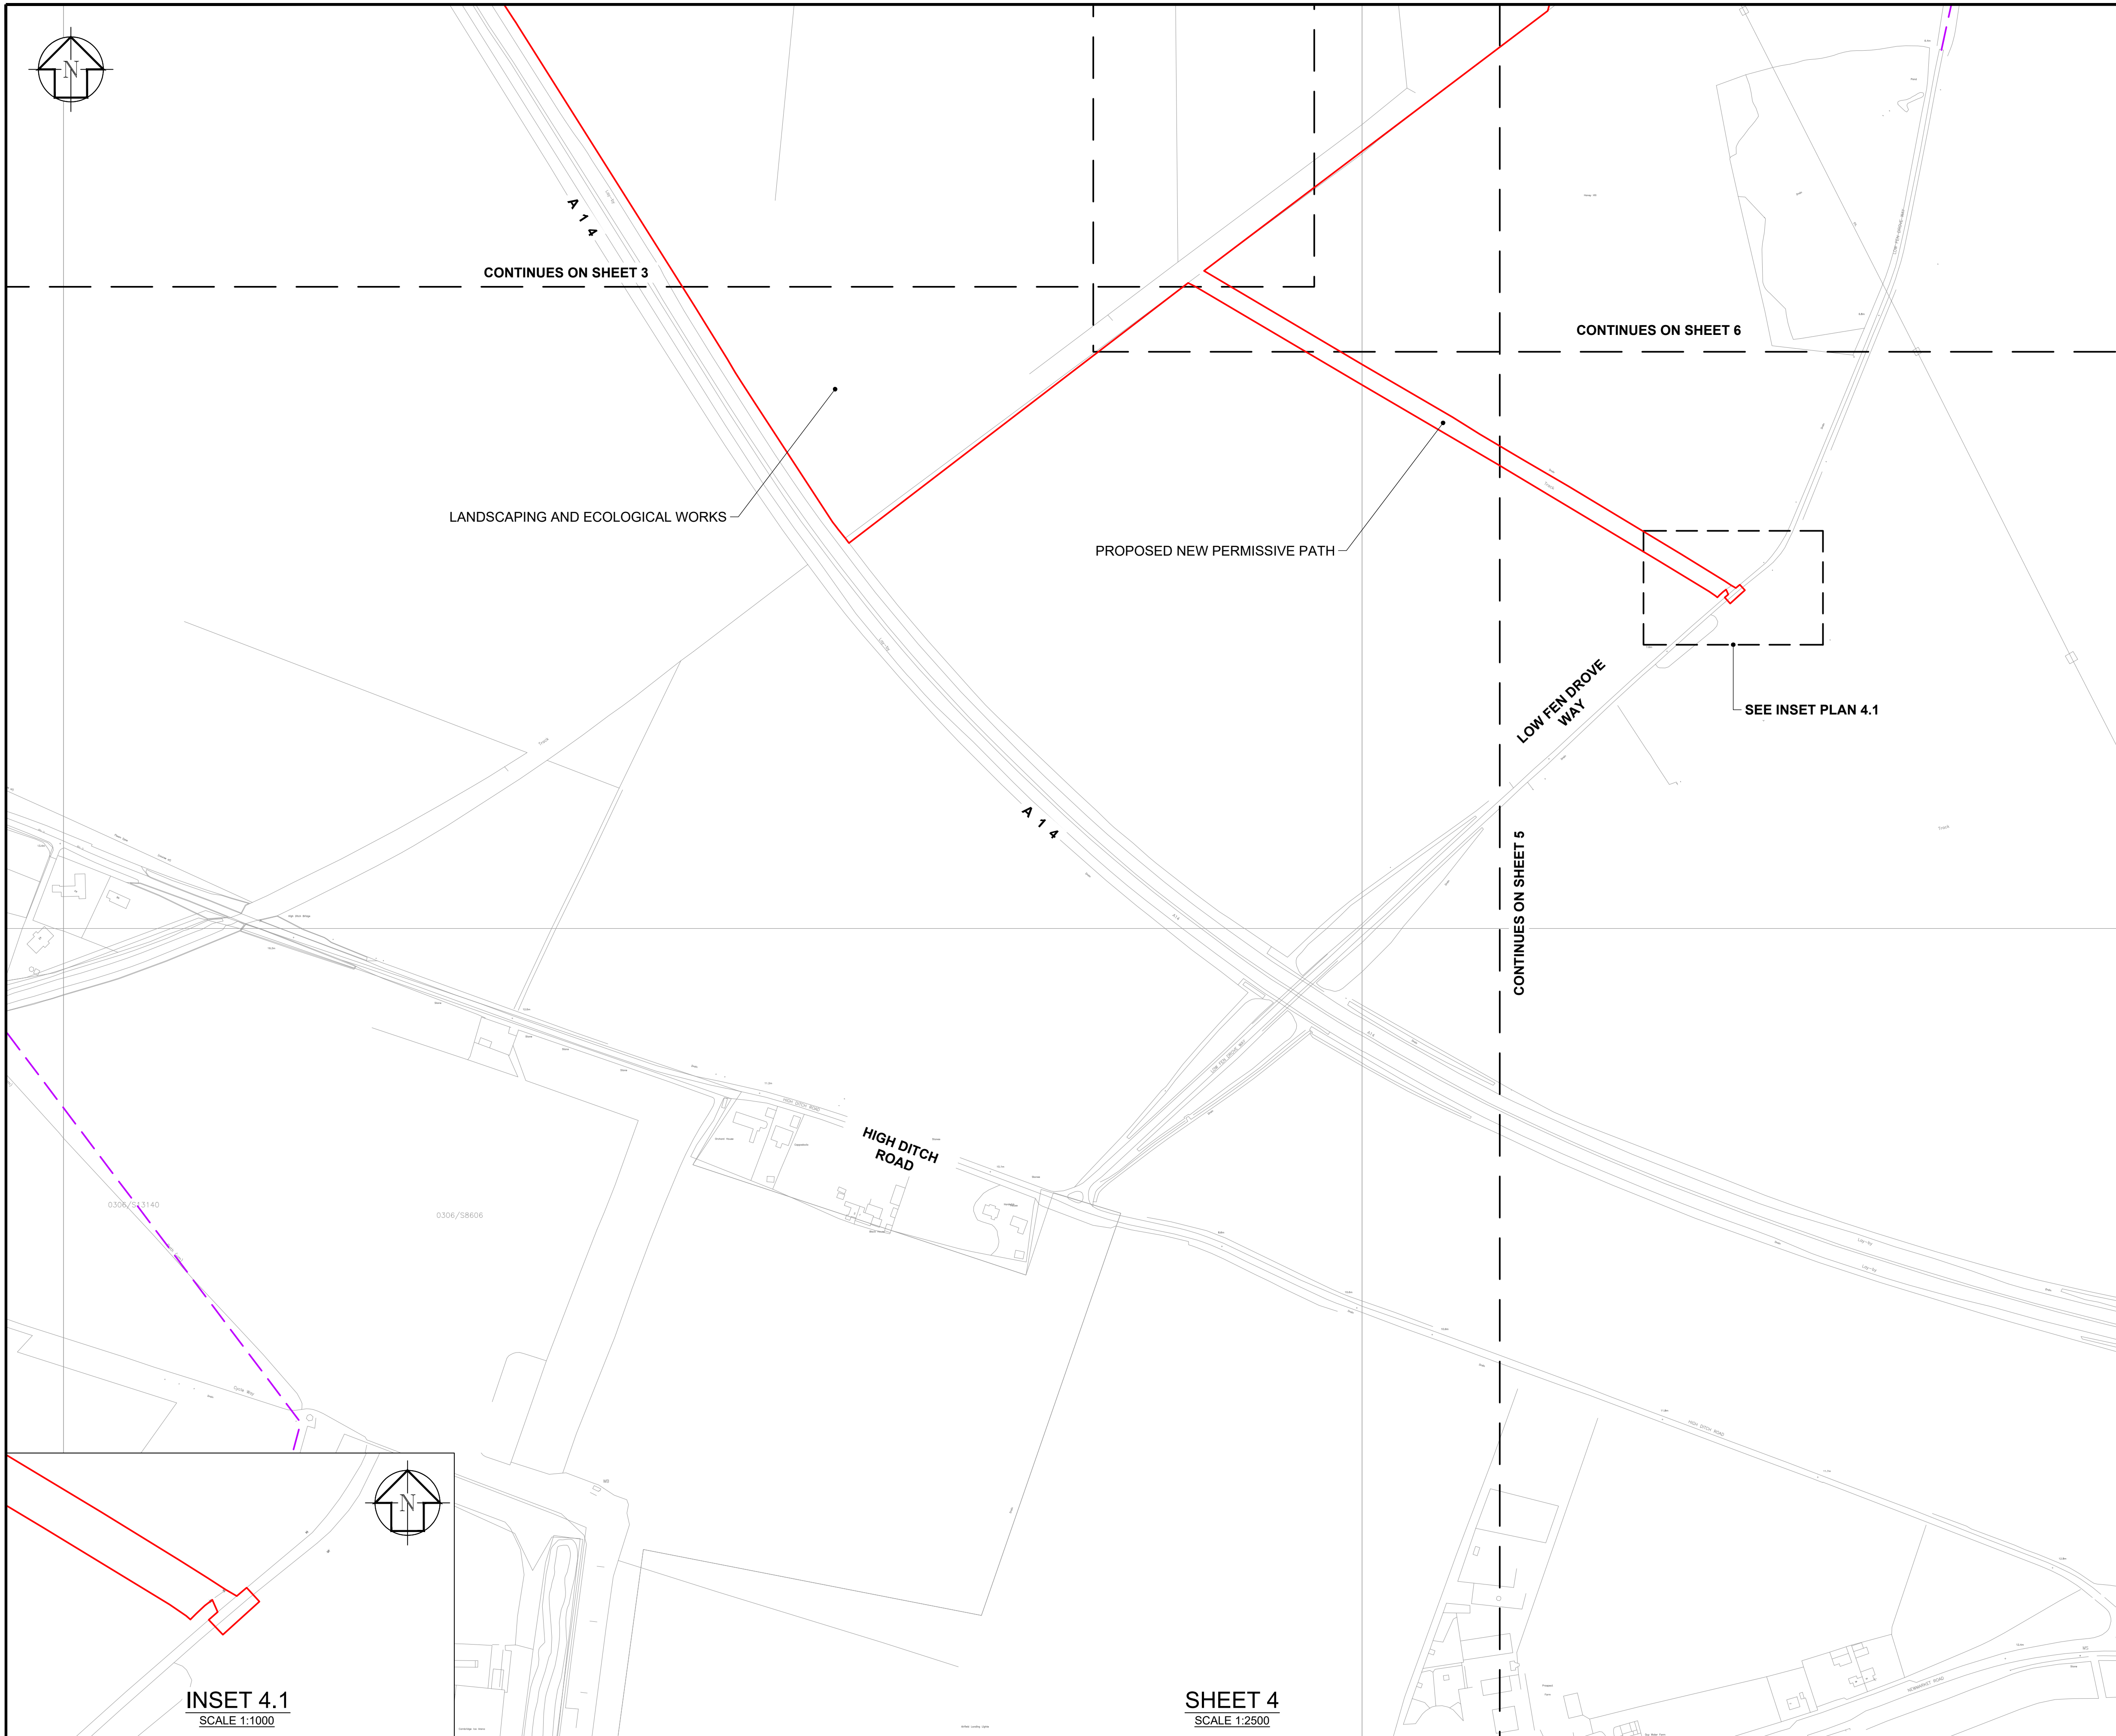-  EXISTING CAMBSM CONCRETE GRAVITY MAIN
-  EXISTING FDIGSM FEN DITTON RISING MAIN
-  EXISTING MILPSM MILTON RISING MAIN
-  EXISTING MILCSM MILTON RISING MAIN
-  EXISTING HISHSP HISTON RISING MAIN
-  EXISTING COBLSP COTTENHAM RISING MAIN
-  EXISTING MILLSM MILTON RISING MAIN
-  EXISTING RIVERSIDE TUNNEL TO EXISTING CAMBRIDGE WASTE WATER TREATMENT PLANT



DES'D: BS		DATE: 20/01/23	SCALE: AS SHOWN @A1		PROJECT TITLE		DRAWING TITLE		 <p>Anglian Water Services Ltd, Lancaster House, Lancaster Way, Ermine Business Park, Huntingdon, PE29 6XU Tel: [REDACTED]</p>	The plan is produced by Anglian Water Services Limited, from Ordnance Survey Crown Copyright, Licence 100022432. This map is to be used for the purposes of viewing the location of Anglian Water plant only. Any other use of the map data or further copies are not permitted. This notice is not intended to exclude or restrict liability for death or personal injury resulting from negligence. The original document stored in the BIM 360 Doc Project carry the version, suitability code, revision and approval information. Prints are uncontrolled and shall not be used for construction.	DRAWING No. 00001-100006-CAMEST-ZZZ-LAY-Z-9034	REV. STAT. C01 S4			
DRAWN: JL		DATE: 20/01/23	SCALE: AS SHOWN @A1		CAMBRIDGE WASTE WATER TREATMENT PLANT RELOCATION PROJECT		4.2.4 GENERAL ARRANGEMENT PLANS SHEET 4 REGULATION 5(2)(o)								
CHK'D: MR		DATE: 20/01/23	SCALE: AS SHOWN @A1		PROJECT TITLE		DRAWING TITLE		 <p>Anglian Water Services Ltd, Lancaster House, Lancaster Way, Ermine Business Park, Huntingdon, PE29 6XU Tel: [REDACTED]</p>	The plan is produced by Anglian Water Services Limited, from Ordnance Survey Crown Copyright, Licence 100022432. This map is to be used for the purposes of viewing the location of Anglian Water plant only. Any other use of the map data or further copies are not permitted. This notice is not intended to exclude or restrict liability for death or personal injury resulting from negligence. The original document stored in the BIM 360 Doc Project carry the version, suitability code, revision and approval information. Prints are uncontrolled and shall not be used for construction.	DRAWING No. 00001-100006-CAMEST-ZZZ-LAY-Z-9034	REV. STAT. C01 S4			
APP'D: MH		DATE: 20/01/23	SCALE: AS SHOWN @A1		CAMBRIDGE WASTE WATER TREATMENT PLANT RELOCATION PROJECT		4.2.4 GENERAL ARRANGEMENT PLANS SHEET 4 REGULATION 5(2)(o)								
REV	DATE	DETAILS	STAT	BY	CHK	APP	DES'D	DATE	SCALE	PROJECT TITLE	DRAWING TITLE	 <p>Anglian Water Services Ltd, Lancaster House, Lancaster Way, Ermine Business Park, Huntingdon, PE29 6XU Tel: [REDACTED]</p>	The plan is produced by Anglian Water Services Limited, from Ordnance Survey Crown Copyright, Licence 100022432. This map is to be used for the purposes of viewing the location of Anglian Water plant only. Any other use of the map data or further copies are not permitted. This notice is not intended to exclude or restrict liability for death or personal injury resulting from negligence. The original document stored in the BIM 360 Doc Project carry the version, suitability code, revision and approval information. Prints are uncontrolled and shall not be used for construction.	DRAWING No. 00001-100006-CAMEST-ZZZ-LAY-Z-9034	REV. STAT. C01 S4

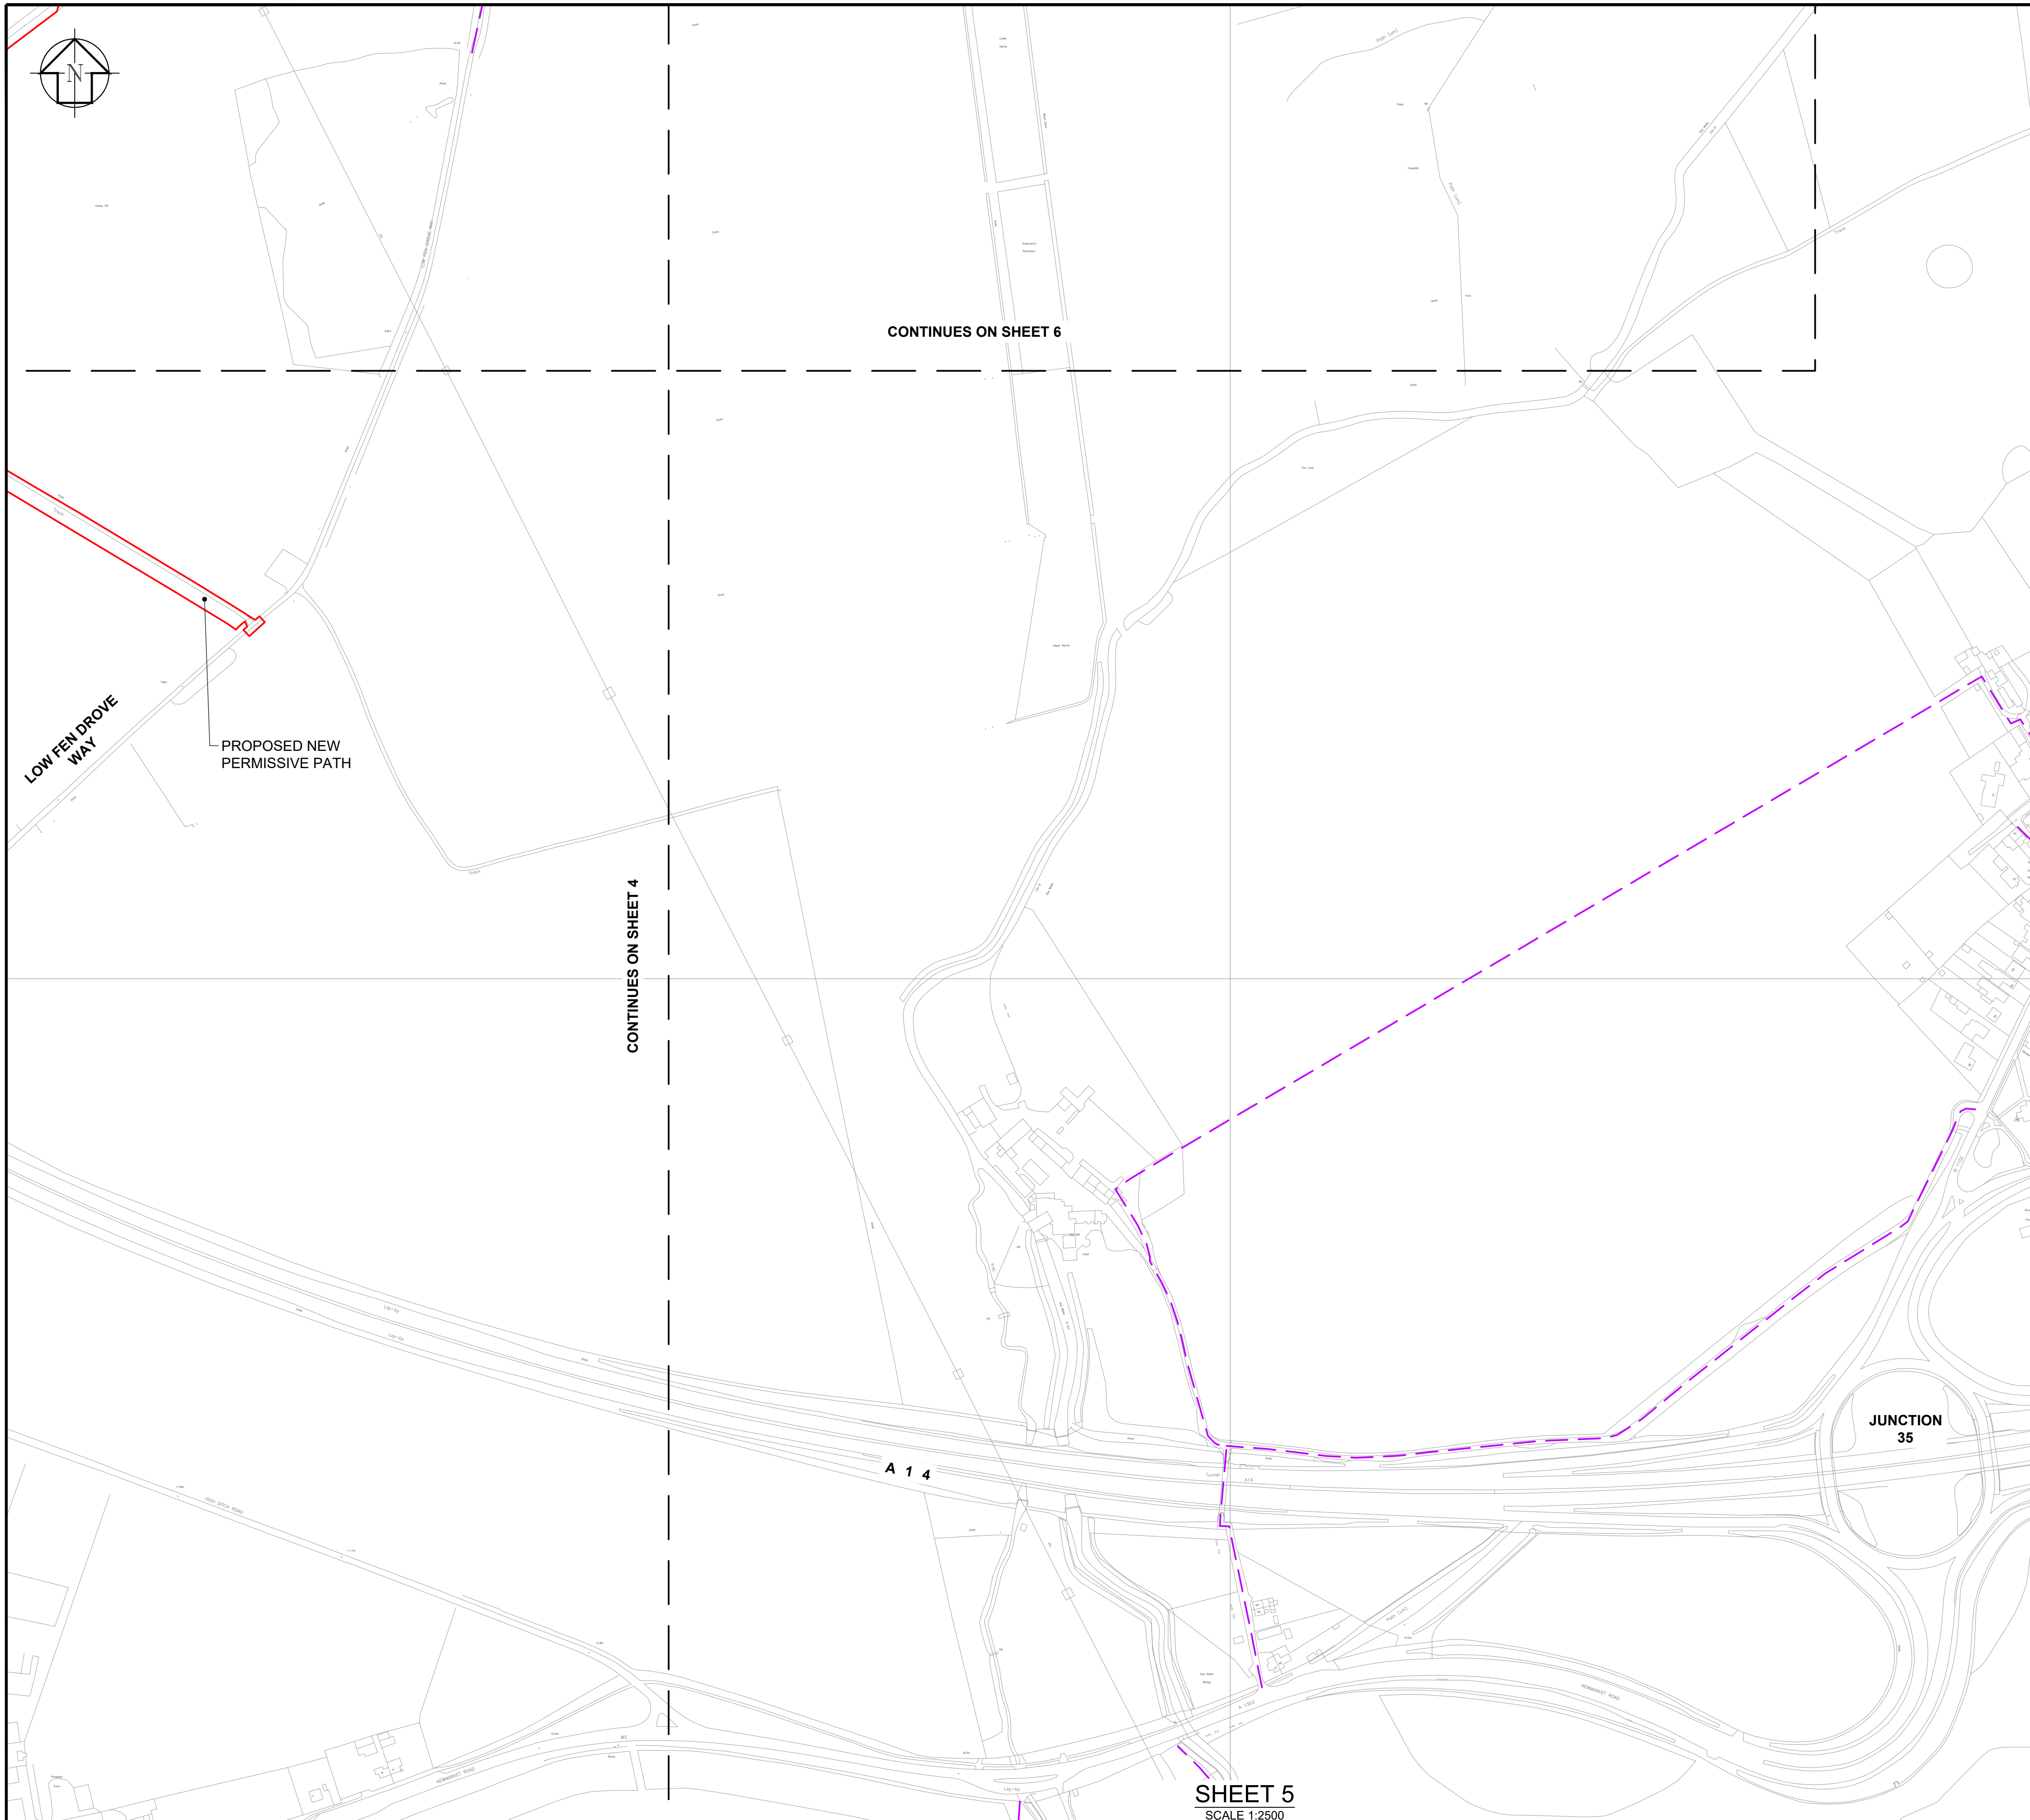

APPLICATION DOCUMENT REFERENCE 4.2.5

GENERAL NOTES

1. THE LEGEND IS IDENTICAL ON ALL SHEETS OF THE PLANS AND THEREFORE NOT ALL ITEMS DETAILED IN THE LEGEND ARE REPRESENTED ON EACH SHEET.
2. FULL EXTENT OF THE ROUTE OF WHERE EXISTING PIPELINES ARE TO BE CONNECTED TO IS NOT SHOWN. EXTENT CLOSEST TO THE ORDER LIMITS IS SHOWN ONLY.
3. GENERAL ARRANGEMENT PLANS ARE INDICATIVE.


LEGEND

- SCHEME ORDER LIMITS
- LAND OUTSIDE SCHEME ORDER LIMITS
- PUBLIC RIGHTS OF WAY (EXISTING)
- PROPOSED TWIN 500mm DIAMETER POLYETHYLENE RISING MAINS BY OPEN CUT (INDICATIVE ALIGNMENT)
- PROPOSED TWIN 500mm DIAMETER POLYETHYLENE RISING MAINS BY DIRECTIONAL DRILL (INDICATIVE ALIGNMENT)
- PROPOSED TWIN 500mm DIAMETER POLYETHYLENE RISING MAINS BY TUNNELLING (INDICATIVE ALIGNMENT)
- PROPOSED TWIN 500mm DIAMETER POLYETHYLENE RISING MAINS ABOVE GROUND (INDICATIVE ALIGNMENT)
- PROPOSED Ø2400mm TUNNEL (INDICATIVE ALIGNMENT)
- PROPOSED Ø750mm GRAVITY MAIN (INDICATIVE ALIGNMENT)
- PROPOSED RISING MAIN DIVERSION (INDICATIVE ALIGNMENT)
- PROPOSED Ø1500mm FINAL EFFLUENT PIPELINE (INDICATIVE ALIGNMENT)
- PROPOSED Ø1800mm STORM PIPELINE (INDICATIVE ALIGNMENT)
- DESIGNATED PUBLIC RIGHT OF WAY NAME
- DIAMETER

EXISTING PIPELINES (TO BE CONNECTED TO)

- EXISTING CAMBSM CONCRETE GRAVITY MAIN
- EXISTING FDIGSM FEN DITTON RISING MAIN
- EXISTING MILPDM MILTON RISING MAIN
- EXISTING MILCSM MILTON RISING MAIN
- EXISTING HISHSP HISTON RISING MAIN
- EXISTING COBLSP COTTENHAM RISING MAIN
- EXISTING MILLSM MILTON RISING MAIN
- EXISTING RIVERSIDE TUNNEL TO EXISTING CAMBRIDGE WASTE WATER TREATMENT PLANT

END OF OS TILE

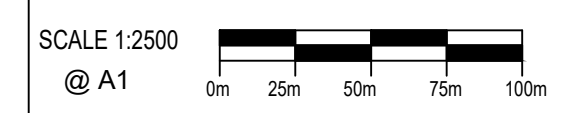

DES'D: BS	DATE: 20/01/23	SCALE: AS SHOWN @A1
DRAWN: JL	DATE: 20/01/23	
CHK'D: MR	DATE: 20/01/23	
APP'D: MH	DATE: 20/01/23	
C01 20/01/23 FOR DCO SUBMISSION	S4 JL MR MH	
REV DATE DETAILS	STAT BY CHK APP	

PROJECT TITLE
CAMBRIDGE WASTE WATER TREATMENT PLANT RELOCATION PROJECT

DRAWING TITLE
4.2.5 GENERAL ARRANGEMENT PLANS SHEET 5 REGULATION 5(2)(o)



The plan is produced by Anglian Water Services Limited, from Ordnance Survey Crown Copyright, Licence 100022432. This map is to be used for the purposes of viewing the location of Anglian Water plant only. Any other use of the map data or further copies are not permitted. This notice is not intended to exclude or restrict liability for death or personal injury resulting from negligence. The original document stored in the BIM 360 Doc Project carry the version, suitability code, revision and approval information. Prints are uncontrolled and shall not be used for construction.

DRAWING No. **00001-100006-CAMEST-ZZZ-LAY-Z-9035**

REV. STAT. **C01 S4**

GENERAL NOTES






1. THE LEGEND IS IDENTICAL ON ALL SHEETS OF THE PLANS AND THEREFORE NOT ALL ITEMS DETAILED IN THE LEGEND ARE REPRESENTED ON EACH SHEET.
2. FULL EXTENT OF THE ROUTE OF WHERE EXISTING PIPELINES ARE TO BE CONNECTED TO IS NOT SHOWN. EXTENT CLOSEST TO THE ORDER LIMITS IS SHOWN ONLY.
3. GENERAL ARRANGEMENT PLANS ARE INDICATIVE.

LEGEND

- SCHEME ORDER LIMITS
- LAND OUTSIDE SCHEME ORDER LIMITS
- PUBLIC RIGHTS OF WAY (EXISTING)
- PROPOSED TWIN 500mm DIAMETER POLYETHYLENE RISING MAINS BY OPEN CUT (INDICATIVE ALIGNMENT)
- PROPOSED TWIN 500mm DIAMETER POLYETHYLENE RISING MAINS BY DIRECTIONAL DRILL (INDICATIVE ALIGNMENT)
- PROPOSED TWIN 500mm DIAMETER POLYETHYLENE RISING MAINS BY TUNNELLING (INDICATIVE ALIGNMENT)
- PROPOSED TWIN 500mm DIAMETER POLYETHYLENE RISING MAINS ABOVE GROUND (INDICATIVE ALIGNMENT)
- PROPOSED Ø2400mm TUNNEL (INDICATIVE ALIGNMENT)
- PROPOSED Ø750mm GRAVITY MAIN (INDICATIVE ALIGNMENT)
- PROPOSED RISING MAIN DIVERSION (INDICATIVE ALIGNMENT)
- PROPOSED Ø1500mm FINAL EFFLUENT PIPELINE (INDICATIVE ALIGNMENT)
- PROPOSED Ø1800mm STORM PIPELINE (INDICATIVE ALIGNMENT)
- FP/XXX DESIGNATED PUBLIC RIGHT OF WAY NAME
- Ø DIAMETER

EXISTING PIPELINES (TO BE CONNECTED TO)

- EXISTING CAMBSM CONCRETE GRAVITY MAIN
- EXISTING FDIGSM FEN DITTON RISING MAIN
- EXISTING MILPDM MILTON RISING MAIN
- EXISTING MILCSM MILTON RISING MAIN
- EXISTING HISHSP HISTON RISING MAIN
- EXISTING COBLSP COTTENHAM RISING MAIN
- EXISTING MILLSM MILTON RISING MAIN
- EXISTING RIVERSIDE TUNNEL TO EXISTING CAMBRIDGE WASTE WATER TREATMENT PLANT

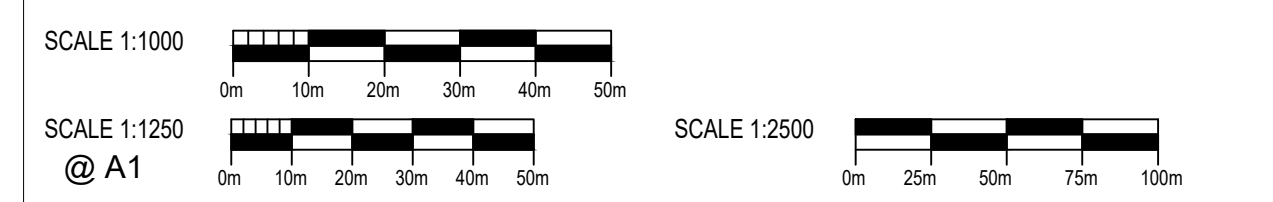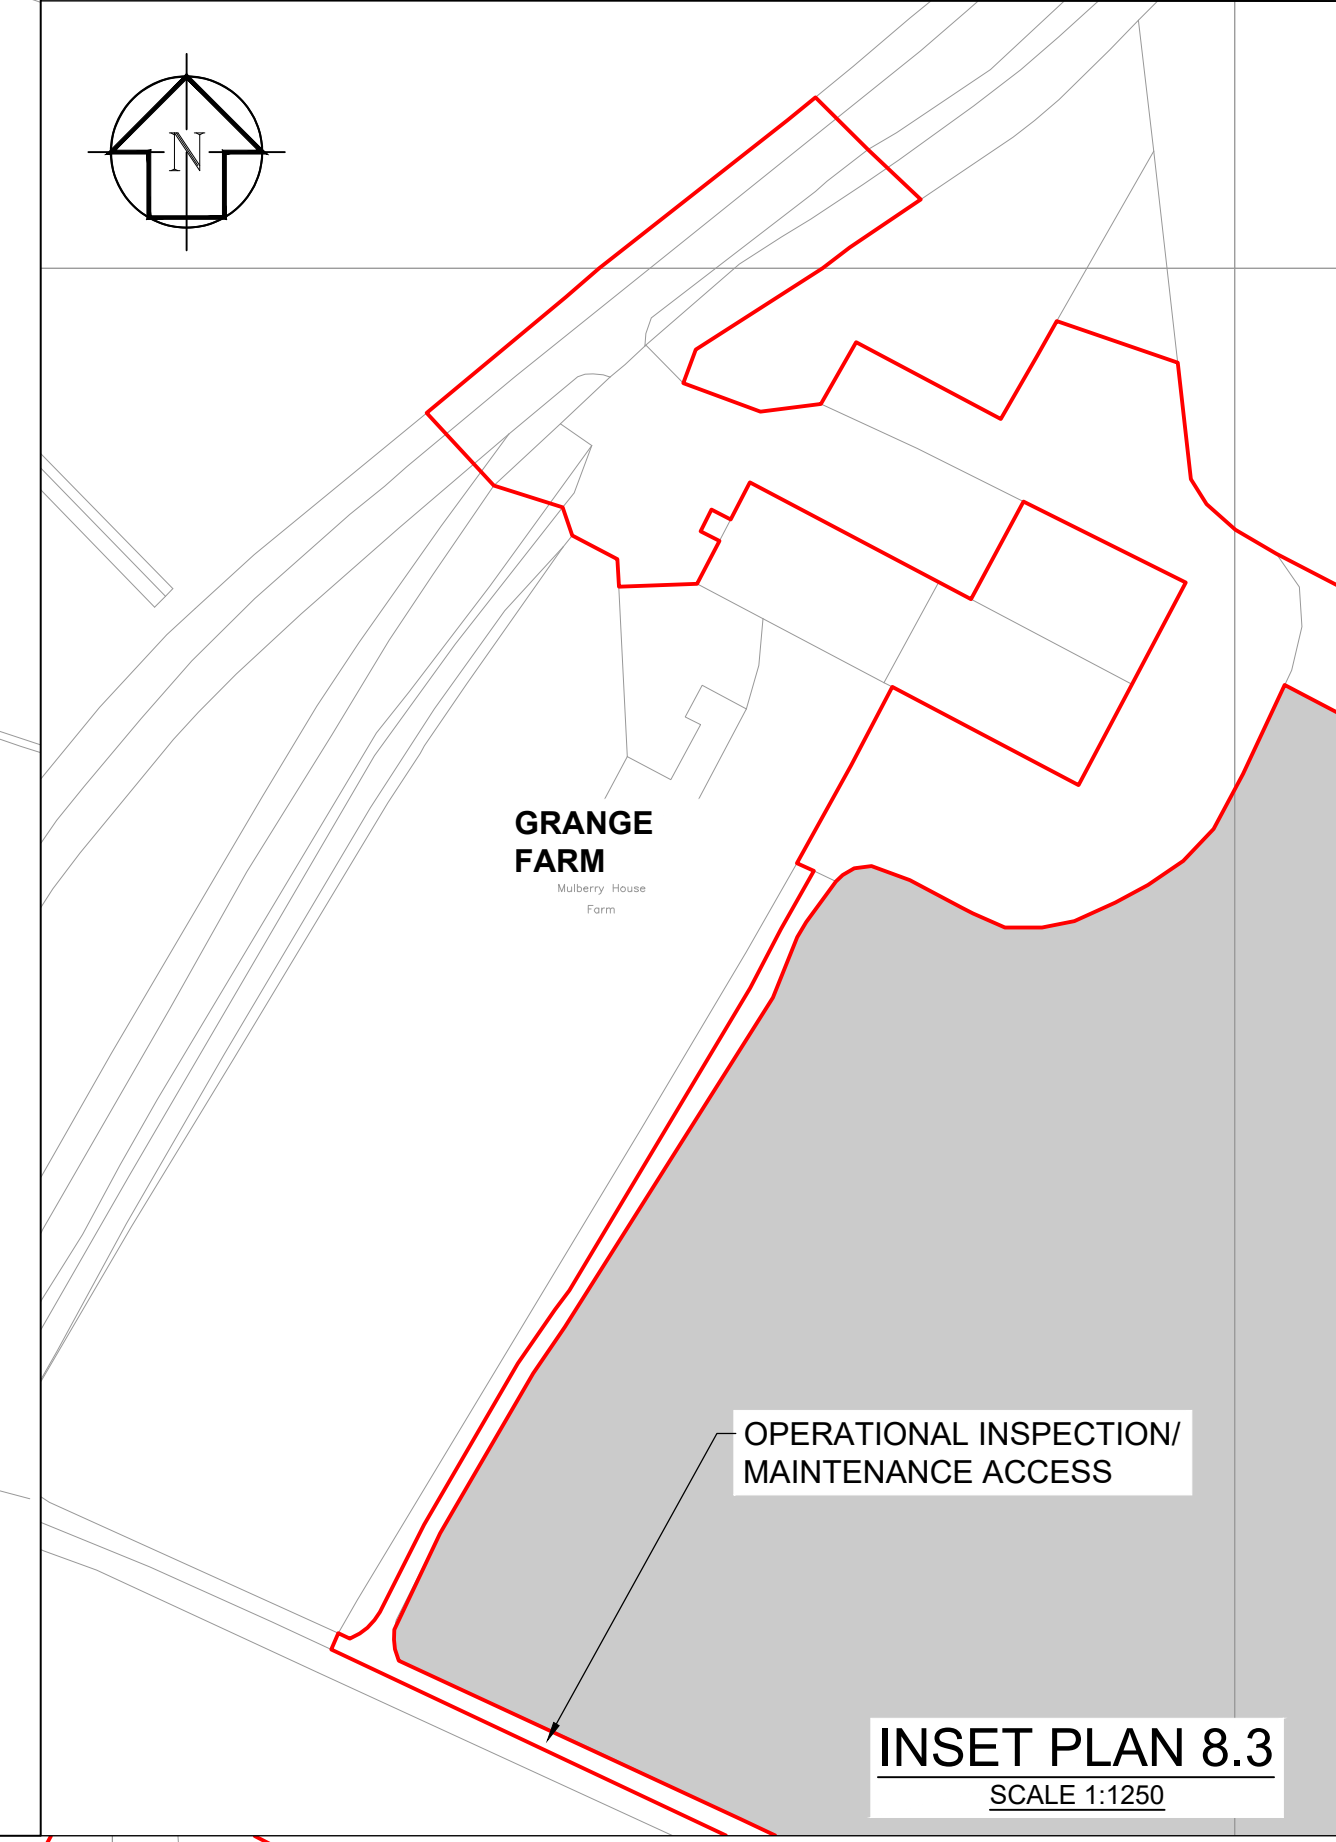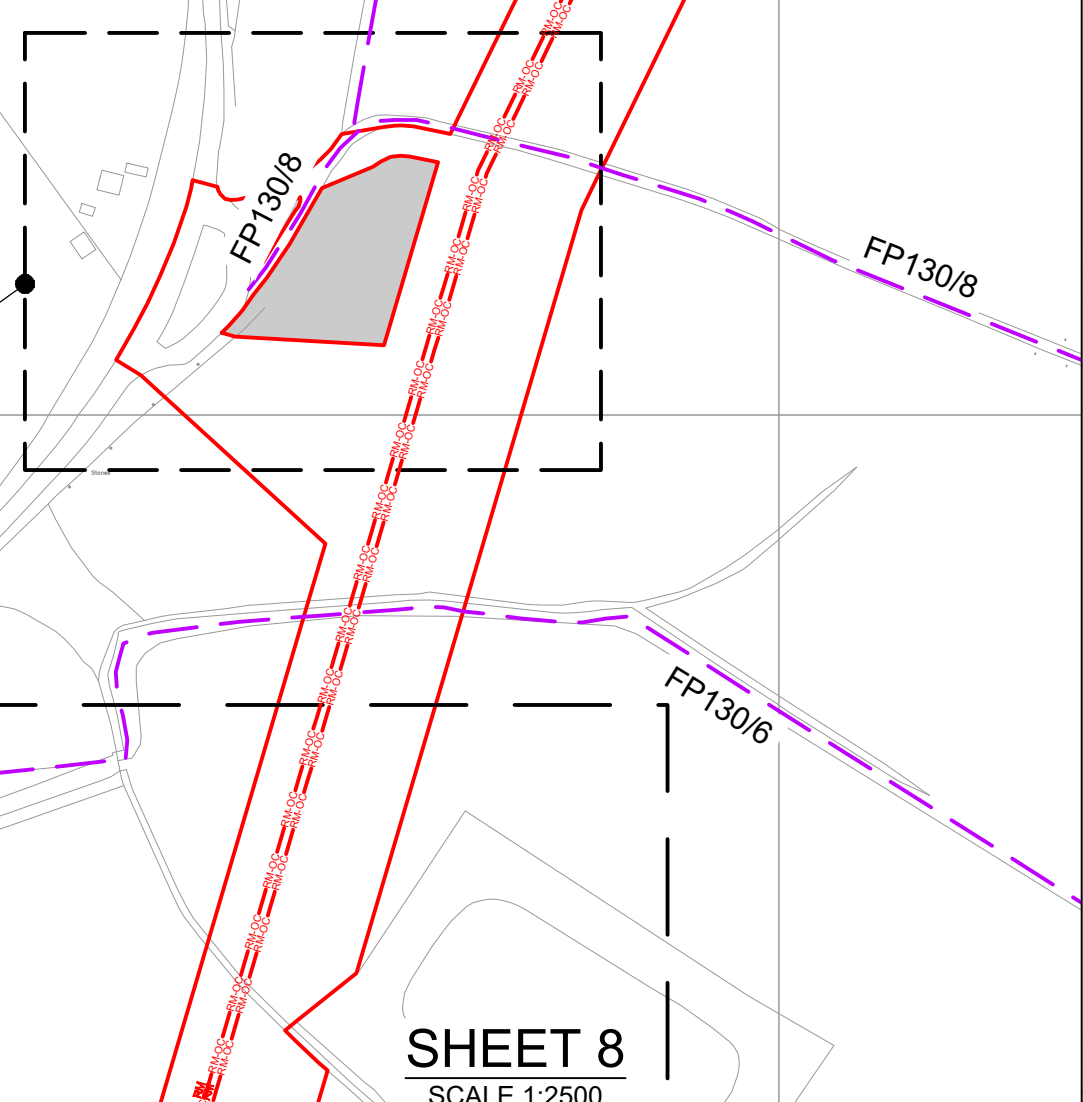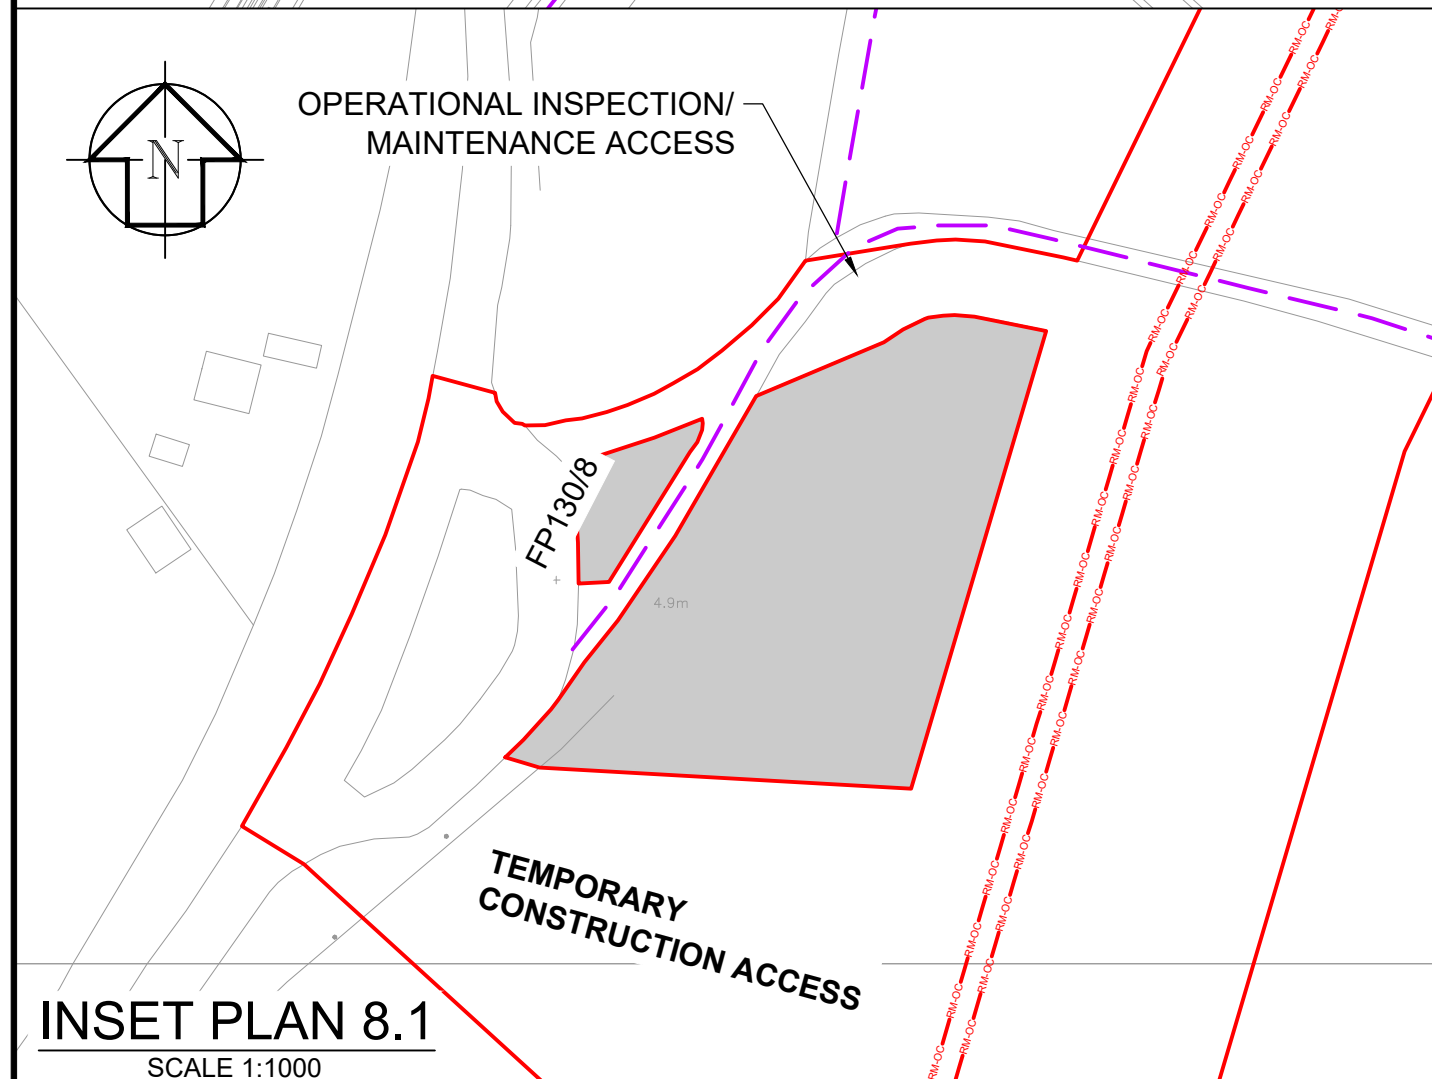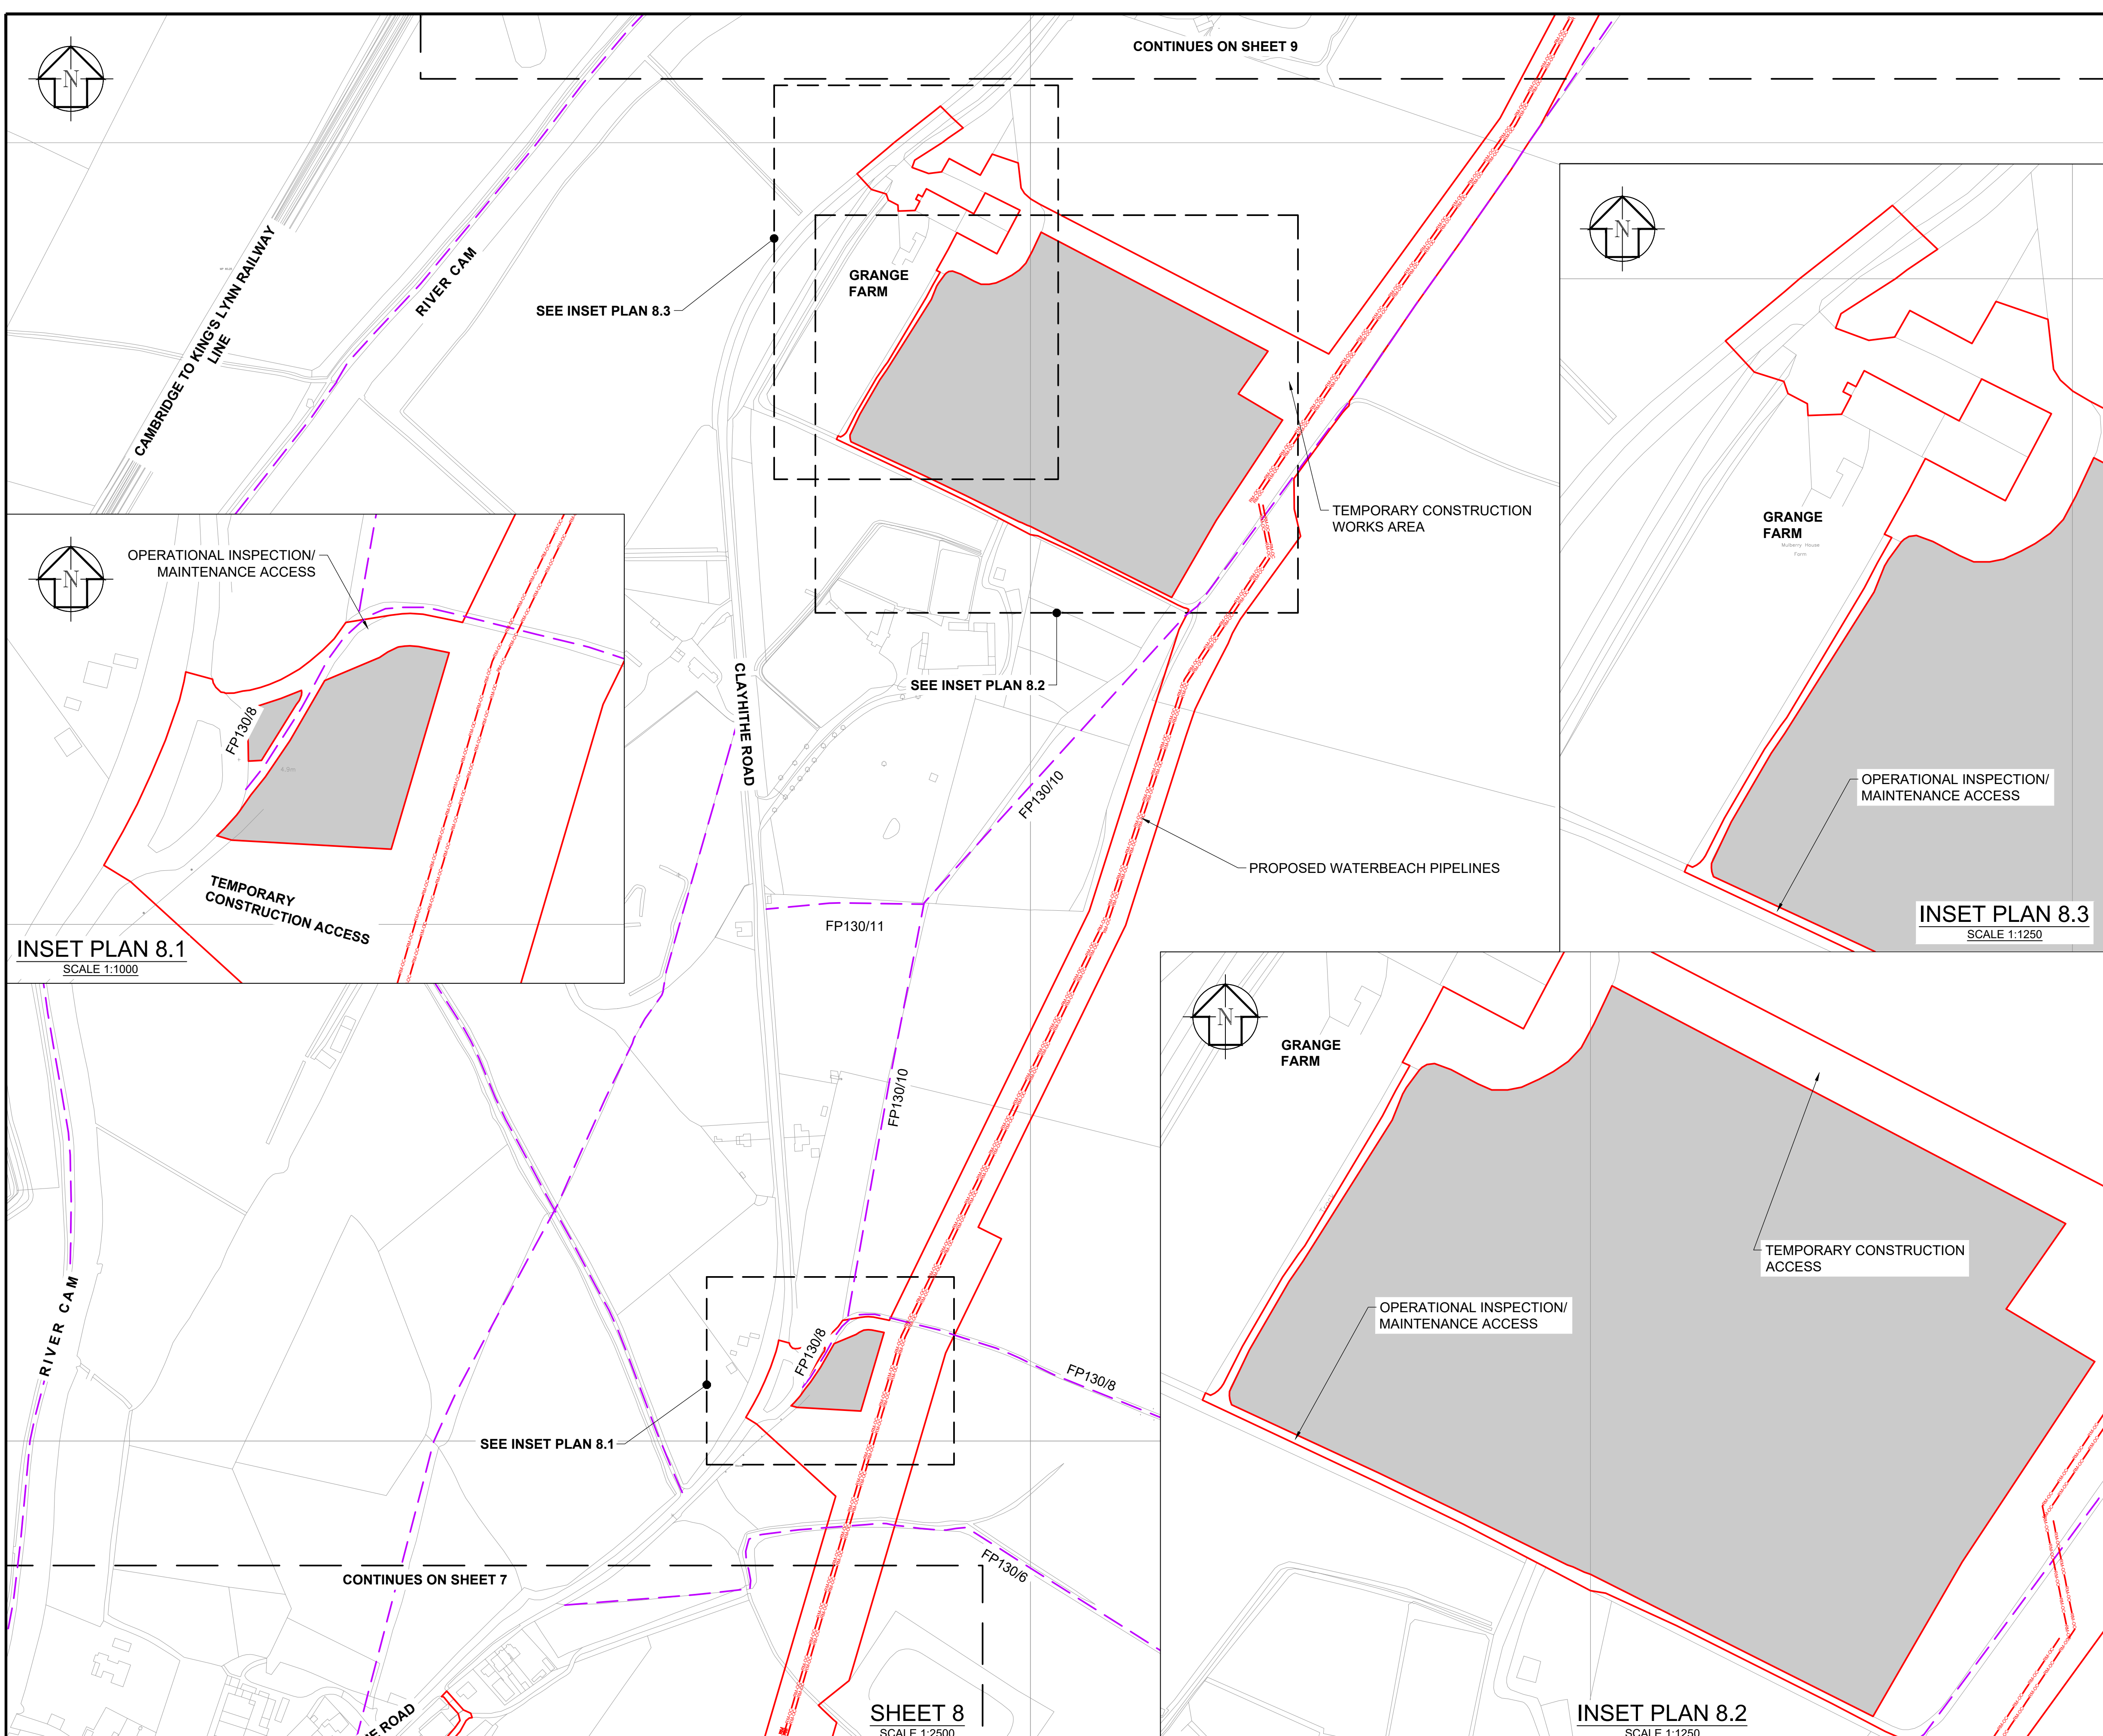

DES'D: BS	DATE: 20/01/23	SCALE: AS SHOWN @A1
DRAWN: JL	DATE: 20/01/23	
CHK'D: MR	DATE: 20/01/23	
APP'D: MH	DATE: 20/01/23	
REV	DATE	DETAILS
C01	20/01/23	FOR DCO SUBMISSION
S4	JL	MR
STAT	BY	CHK
	APP	

PROJECT TITLE
CAMBRIDGE WASTE WATER TREATMENT PLANT RELOCATION PROJECT

DRAWING TITLE
4.2.8 GENERAL ARRANGEMENT PLANS SHEET 8 REGULATION 5(2)(o)


Anglian Water Services Ltd, Lancaster House, Lancaster Way, Ermine Business Park, Huntingdon, PE29 6XU
Tel: [REDACTED]

The plan is produced by Anglian Water Services Limited, from Ordnance Survey Crown Copyright, Licence 100022432. This map is to be used for the purposes of viewing the location of Anglian Water plant only. Any other use of the map data or further copies are not permitted. This notice is not intended to exclude or restrict liability for death or personal injury resulting from negligence. The original document stored in the BIM 360 Doc Project carry the version, suitability code, revision and approval information. Prints are uncontrolled and shall not be used for construction.

DRAWING No. **00001-100006-CAMEST-ZZZ-LAY-Z-9038**

DRAWING SIZE: **A1**

REV. STAT. **C01 S4**

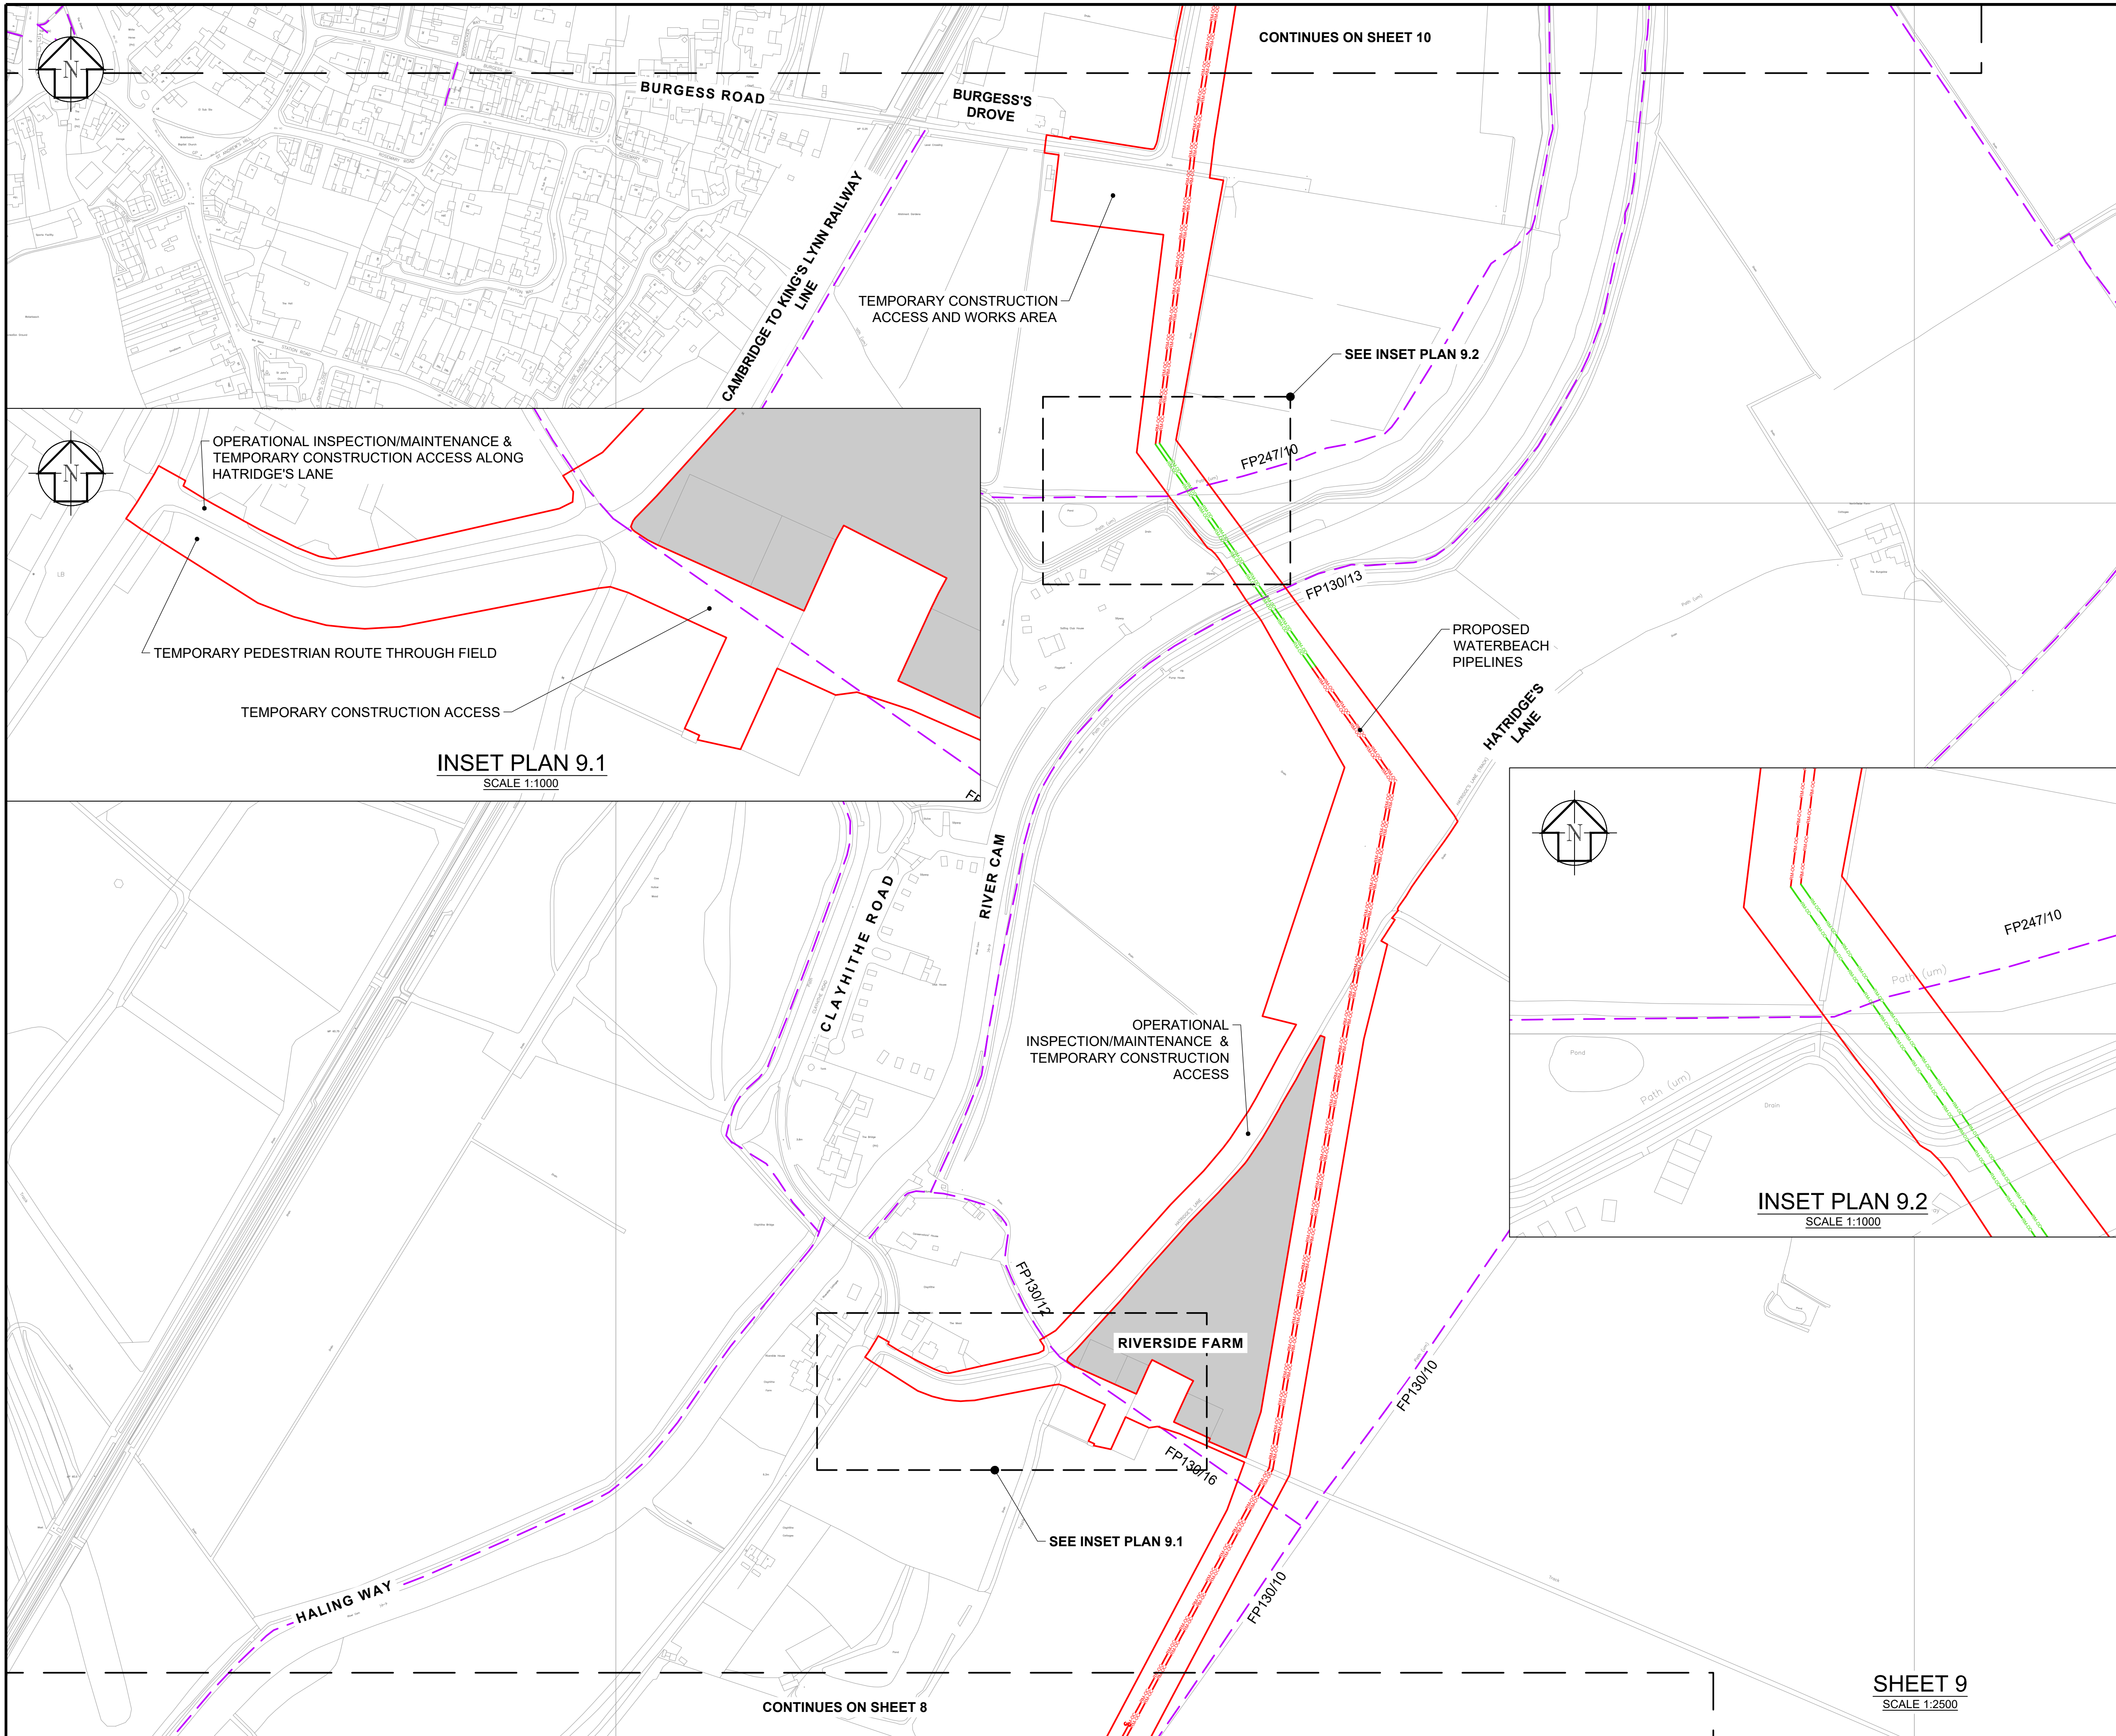

CONTINUES ON SHEET 10

APPLICATION DOCUMENT REFERENCE 4.2.9

GENERAL NOTES


1. THE LEGEND IS IDENTICAL ON ALL SHEETS OF THE PLANS AND THEREFORE NOT ALL ITEMS DETAILED IN THE LEGEND ARE REPRESENTED ON EACH SHEET.
2. FULL EXTENT OF THE ROUTE OF WHERE EXISTING PIPELINES ARE TO BE CONNECTED TO IS NOT SHOWN. EXTENT CLOSEST TO THE ORDER LIMITS IS SHOWN ONLY.
3. GENERAL ARRANGEMENT PLANS ARE INDICATIVE.

LEGEND


- SCHEME ORDER LIMITS
- LAND OUTSIDE SCHEME ORDER LIMITS
- PUBLIC RIGHTS OF WAY (EXISTING)
- PROPOSED TWIN 500mm DIAMETER POLYETHYLENE RISING MAINS BY OPEN CUT (INDICATIVE ALIGNMENT)
- PROPOSED TWIN 500mm DIAMETER POLYETHYLENE RISING MAINS BY DIRECTIONAL DRILL (INDICATIVE ALIGNMENT)
- PROPOSED TWIN 500mm DIAMETER POLYETHYLENE RISING MAINS BY TUNNELLING (INDICATIVE ALIGNMENT)
- PROPOSED TWIN 500mm DIAMETER POLYETHYLENE RISING MAINS ABOVE GROUND (INDICATIVE ALIGNMENT)
- PROPOSED Ø2400mm TUNNEL (INDICATIVE ALIGNMENT)
- PROPOSED Ø750mm GRAVITY MAIN (INDICATIVE ALIGNMENT)
- PROPOSED RISING MAIN DIVERSION (INDICATIVE ALIGNMENT)
- PROPOSED Ø1500mm FINAL EFFLUENT PIPELINE (INDICATIVE ALIGNMENT)
- PROPOSED Ø1800mm STORM PIPELINE (INDICATIVE ALIGNMENT)
- FP/XXX DESIGNATED PUBLIC RIGHT OF WAY NAME
- Ø DIAMETER

EXISTING PIPELINES (TO BE CONNECTED TO)

- EXISTING CAMBSM CONCRETE GRAVITY MAIN
- EXISTING FDIGSM FEN DITTON RISING MAIN
- EXISTING MILPSM MILTON RISING MAIN
- EXISTING MILCSM MILTON RISING MAIN
- EXISTING HISHSP HISTON RISING MAIN
- EXISTING COBLSP COTTENHAM RISING MAIN
- EXISTING MILLSM MILTON RISING MAIN
- EXISTING RIVERSIDE TUNNEL TO EXISTING CAMBRIDGE WASTE WATER TREATMENT PLANT

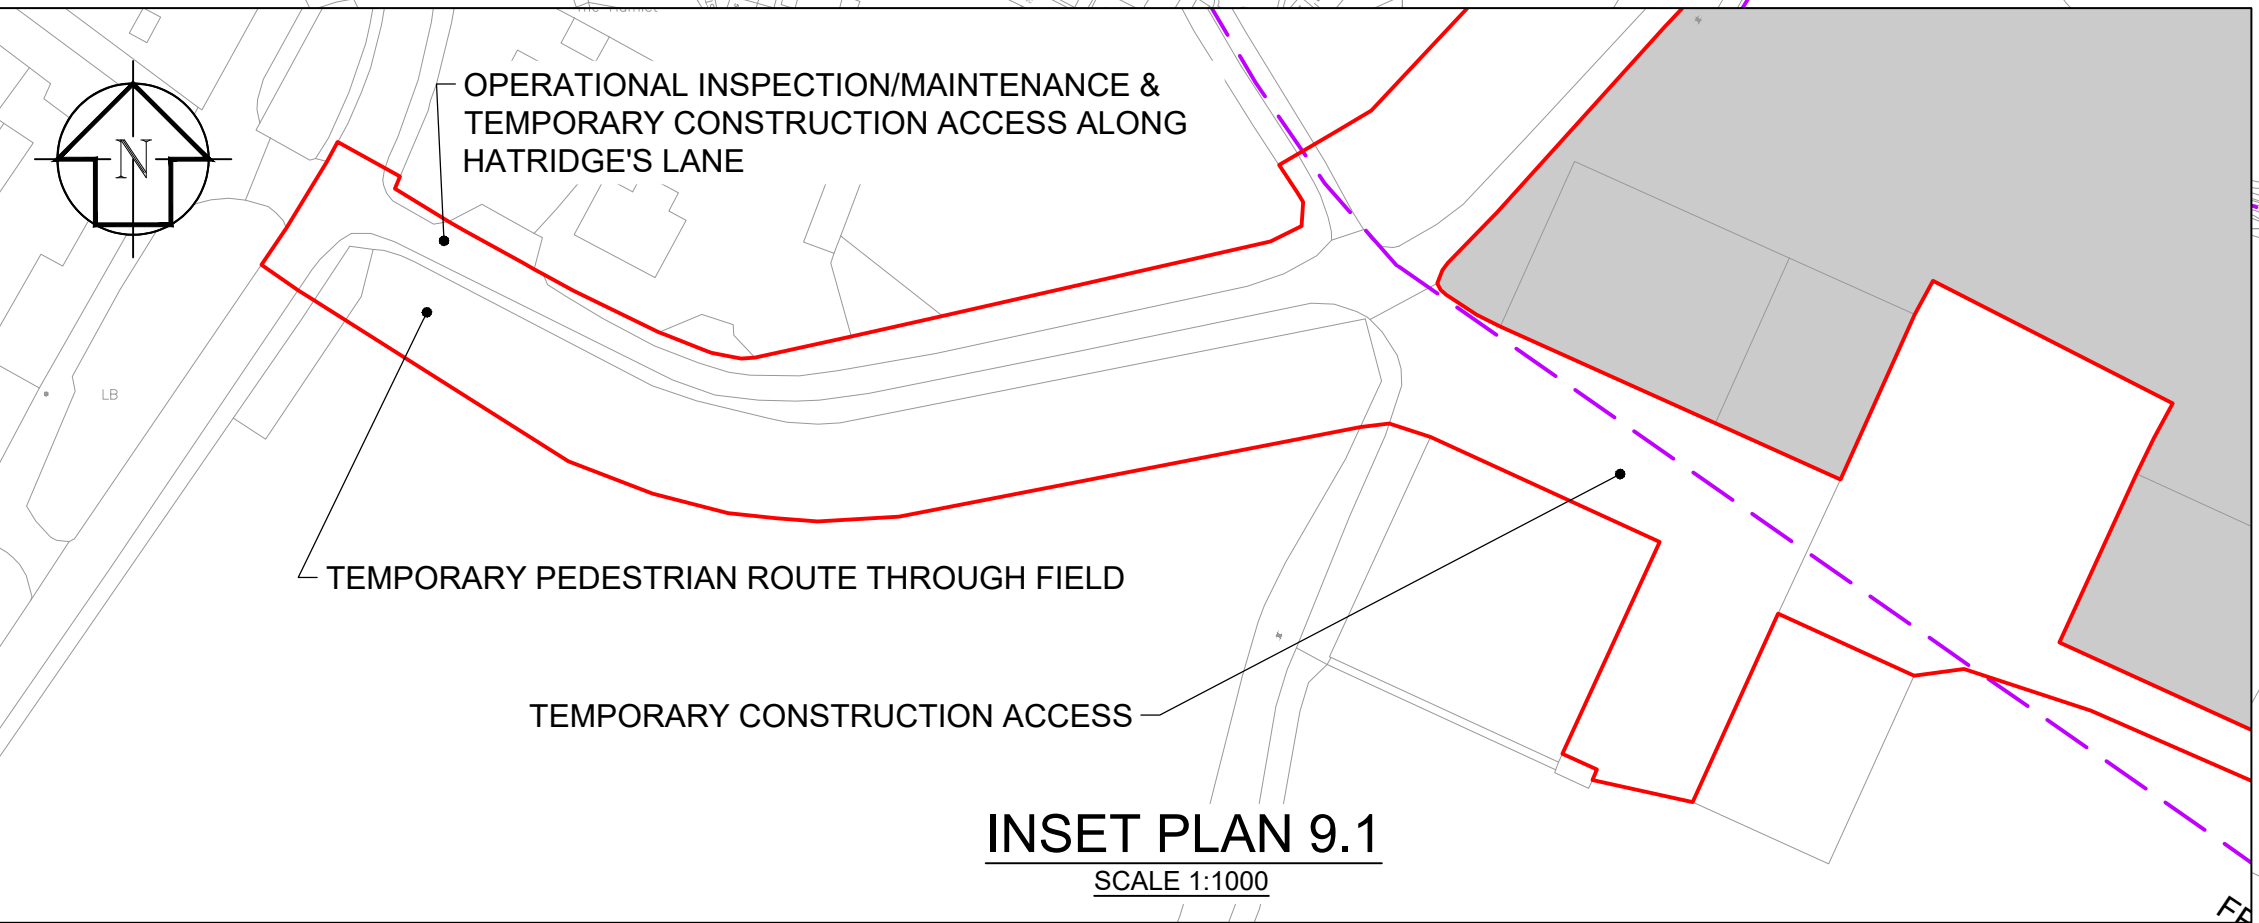


INSET PLAN 9.1
SCALE 1:1000

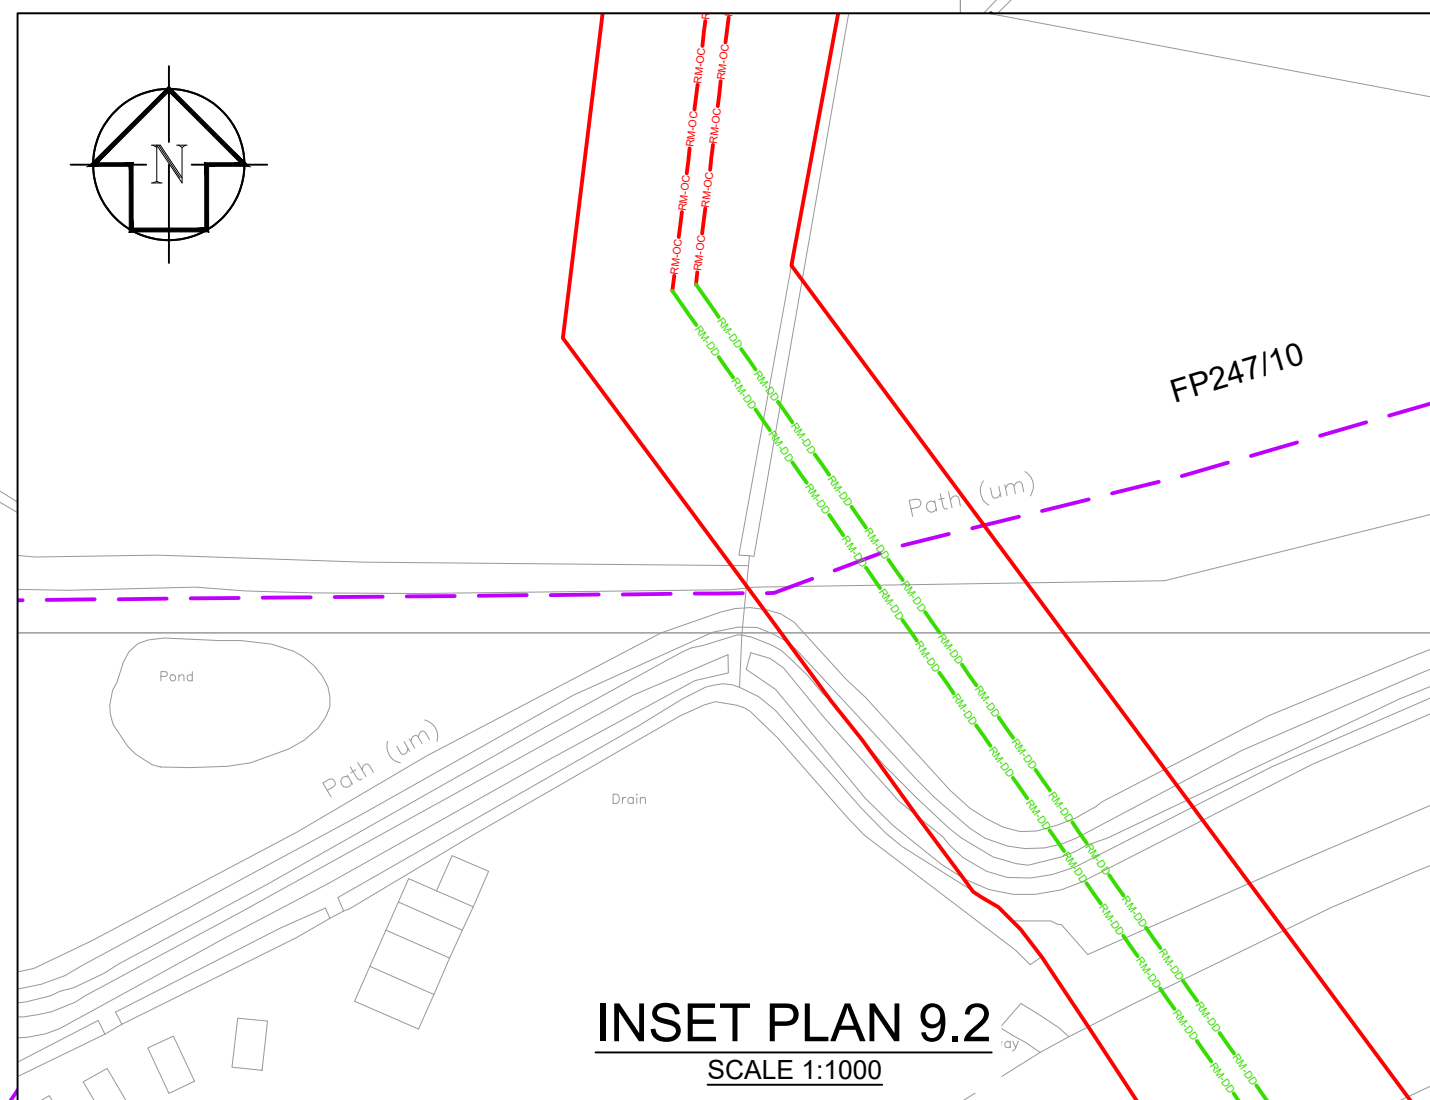

INSET PLAN 9.2
SCALE 1:1000

SHEET 9
SCALE 1:2500

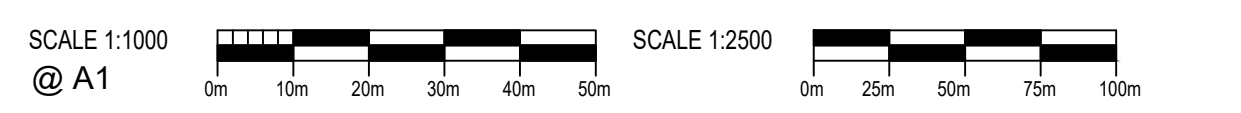

DES'D: BS	DATE: 20/01/23	SCALE: AS SHOWN @A1
DRAWN: JL	DATE: 20/01/23	
CHK'D: MR	DATE: 20/01/23	
APP'D: MH	DATE: 20/01/23	
C01	20/01/23	FOR DCO SUBMISSION
REV	DATE	DETAILS
S4	JL	MR
STAT	BY	CHK
MH	APP	

PROJECT TITLE
CAMBRIDGE WASTE WATER TREATMENT PLANT RELOCATION PROJECT

DRAWING TITLE
4.2.9 GENERAL ARRANGEMENT PLANS SHEET 9 REGULATION 5(2)(o)



The plan is produced by Anglian Water Services Limited, from Ordnance Survey Crown Copyright, Licence 100022432. This map is to be used for the purposes of viewing the location of Anglian Water plant only. Any other use of the map data or further copies are not permitted. This notice is not intended to exclude or restrict liability for death or personal injury resulting from negligence. The original document stored in the BIM 360 Doc Project carry the version, suitability code, revision and approval information. Prints are uncontrolled and shall not be used for construction.

DRAWING No. **00001-100006-CAMEST-ZZZ-LAY-Z-9039**

DRAWING SIZE: **A1**

REV. STAT. **C01 S4**

GENERAL NOTES



1. THE LEGEND IS IDENTICAL ON ALL SHEETS OF THE PLANS AND THEREFORE NOT ALL ITEMS DETAILED IN THE LEGEND ARE REPRESENTED ON EACH SHEET.
2. FULL EXTENT OF THE ROUTE OF WHERE EXISTING PIPELINES ARE TO BE CONNECTED TO IS NOT SHOWN. EXTENT CLOSEST TO THE ORDER LIMITS IS SHOWN ONLY.
3. GENERAL ARRANGEMENT PLANS ARE INDICATIVE.

LEGEND

- SCHEME ORDER LIMITS
- LAND OUTSIDE SCHEME ORDER LIMITS
- - - PUBLIC RIGHTS OF WAY (EXISTING)
- PROPOSED TWIN 500mm DIAMETER POLYETHYLENE RISING MAINS BY OPEN CUT (INDICATIVE ALIGNMENT)
- PROPOSED TWIN 500mm DIAMETER POLYETHYLENE RISING MAINS BY DIRECTIONAL DRILL (INDICATIVE ALIGNMENT)
- PROPOSED TWIN 500mm DIAMETER POLYETHYLENE RISING MAINS BY TUNNELLING (INDICATIVE ALIGNMENT)
- PROPOSED TWIN 500mm DIAMETER POLYETHYLENE RISING MAINS ABOVE GROUND (INDICATIVE ALIGNMENT)
- PROPOSED Ø2400mm TUNNEL (INDICATIVE ALIGNMENT)
- PROPOSED Ø750mm GRAVITY MAIN (INDICATIVE ALIGNMENT)
- PROPOSED RISING MAIN DIVERSION (INDICATIVE ALIGNMENT)
- PROPOSED Ø1500mm FINAL EFFLUENT PIPELINE (INDICATIVE ALIGNMENT)
- PROPOSED Ø1800mm STORM PIPELINE (INDICATIVE ALIGNMENT)
- FP/XXX DESIGNATED PUBLIC RIGHT OF WAY NAME
- Ø DIAMETER

EXISTING PIPELINES (TO BE CONNECTED TO)

- EXISTING CAMBSM CONCRETE GRAVITY MAIN
- EXISTING FDIGSM FEN DITTON RISING MAIN
- EXISTING MILPSM MILTON RISING MAIN
- EXISTING MILCSM MILTON RISING MAIN
- EXISTING HISHSP HISTON RISING MAIN
- EXISTING COBLSP COTTENHAM RISING MAIN
- EXISTING MILLSM MILTON RISING MAIN
- EXISTING RIVERSIDE TUNNEL TO EXISTING CAMBRIDGE WASTE WATER TREATMENT PLANT

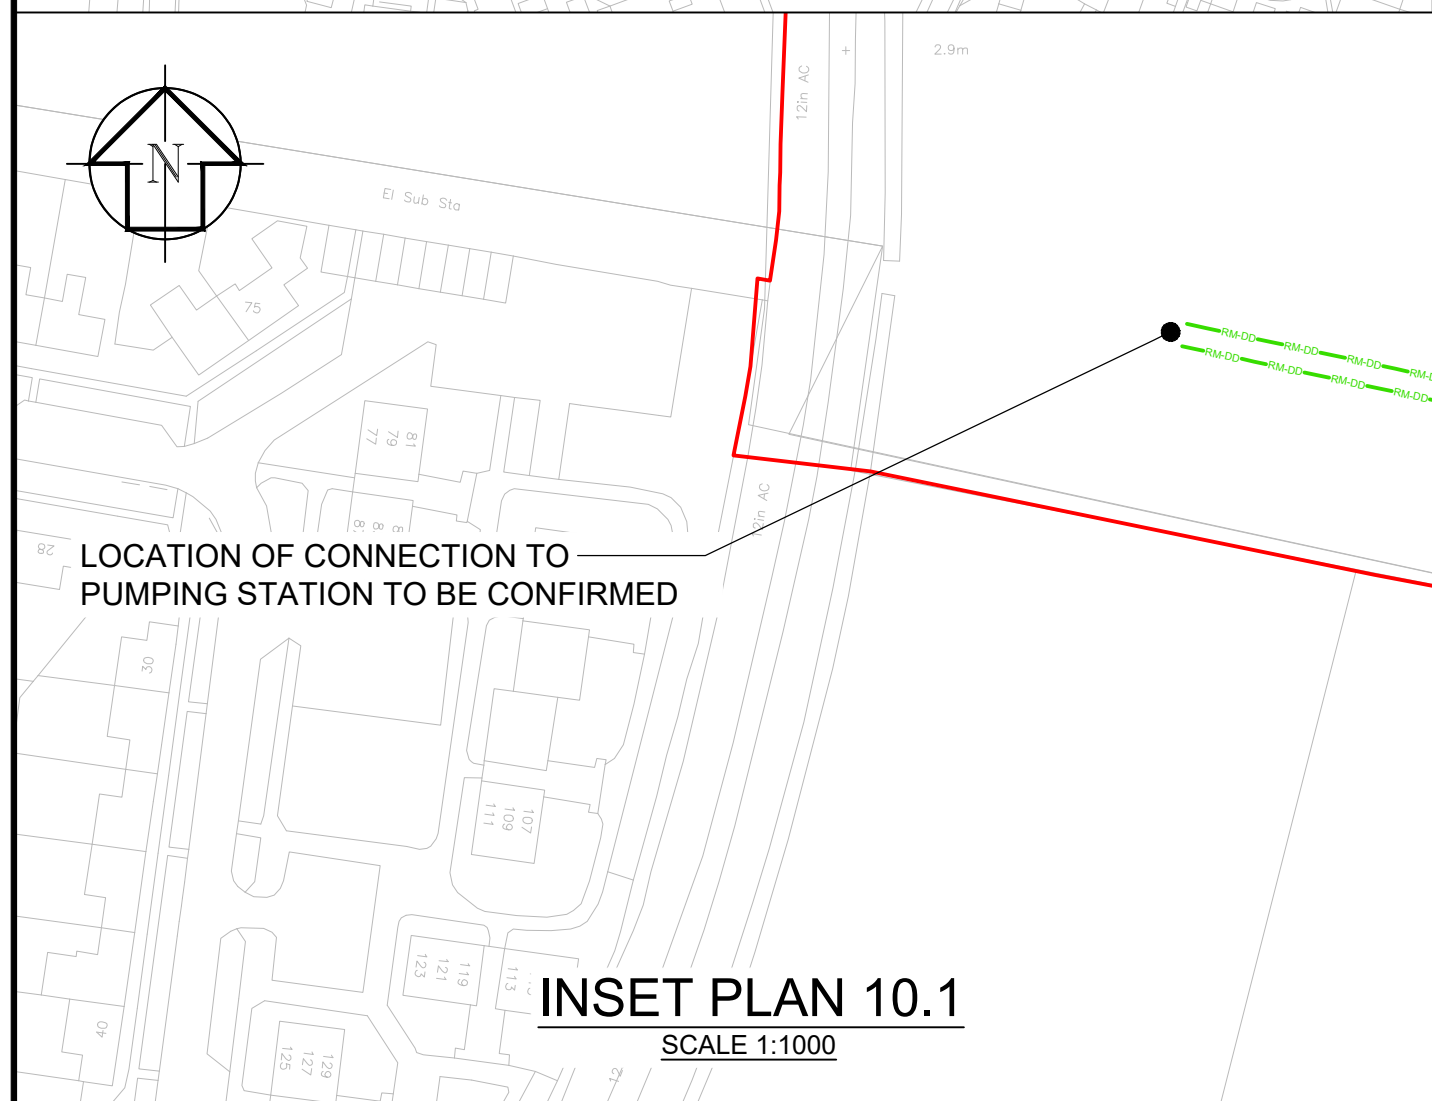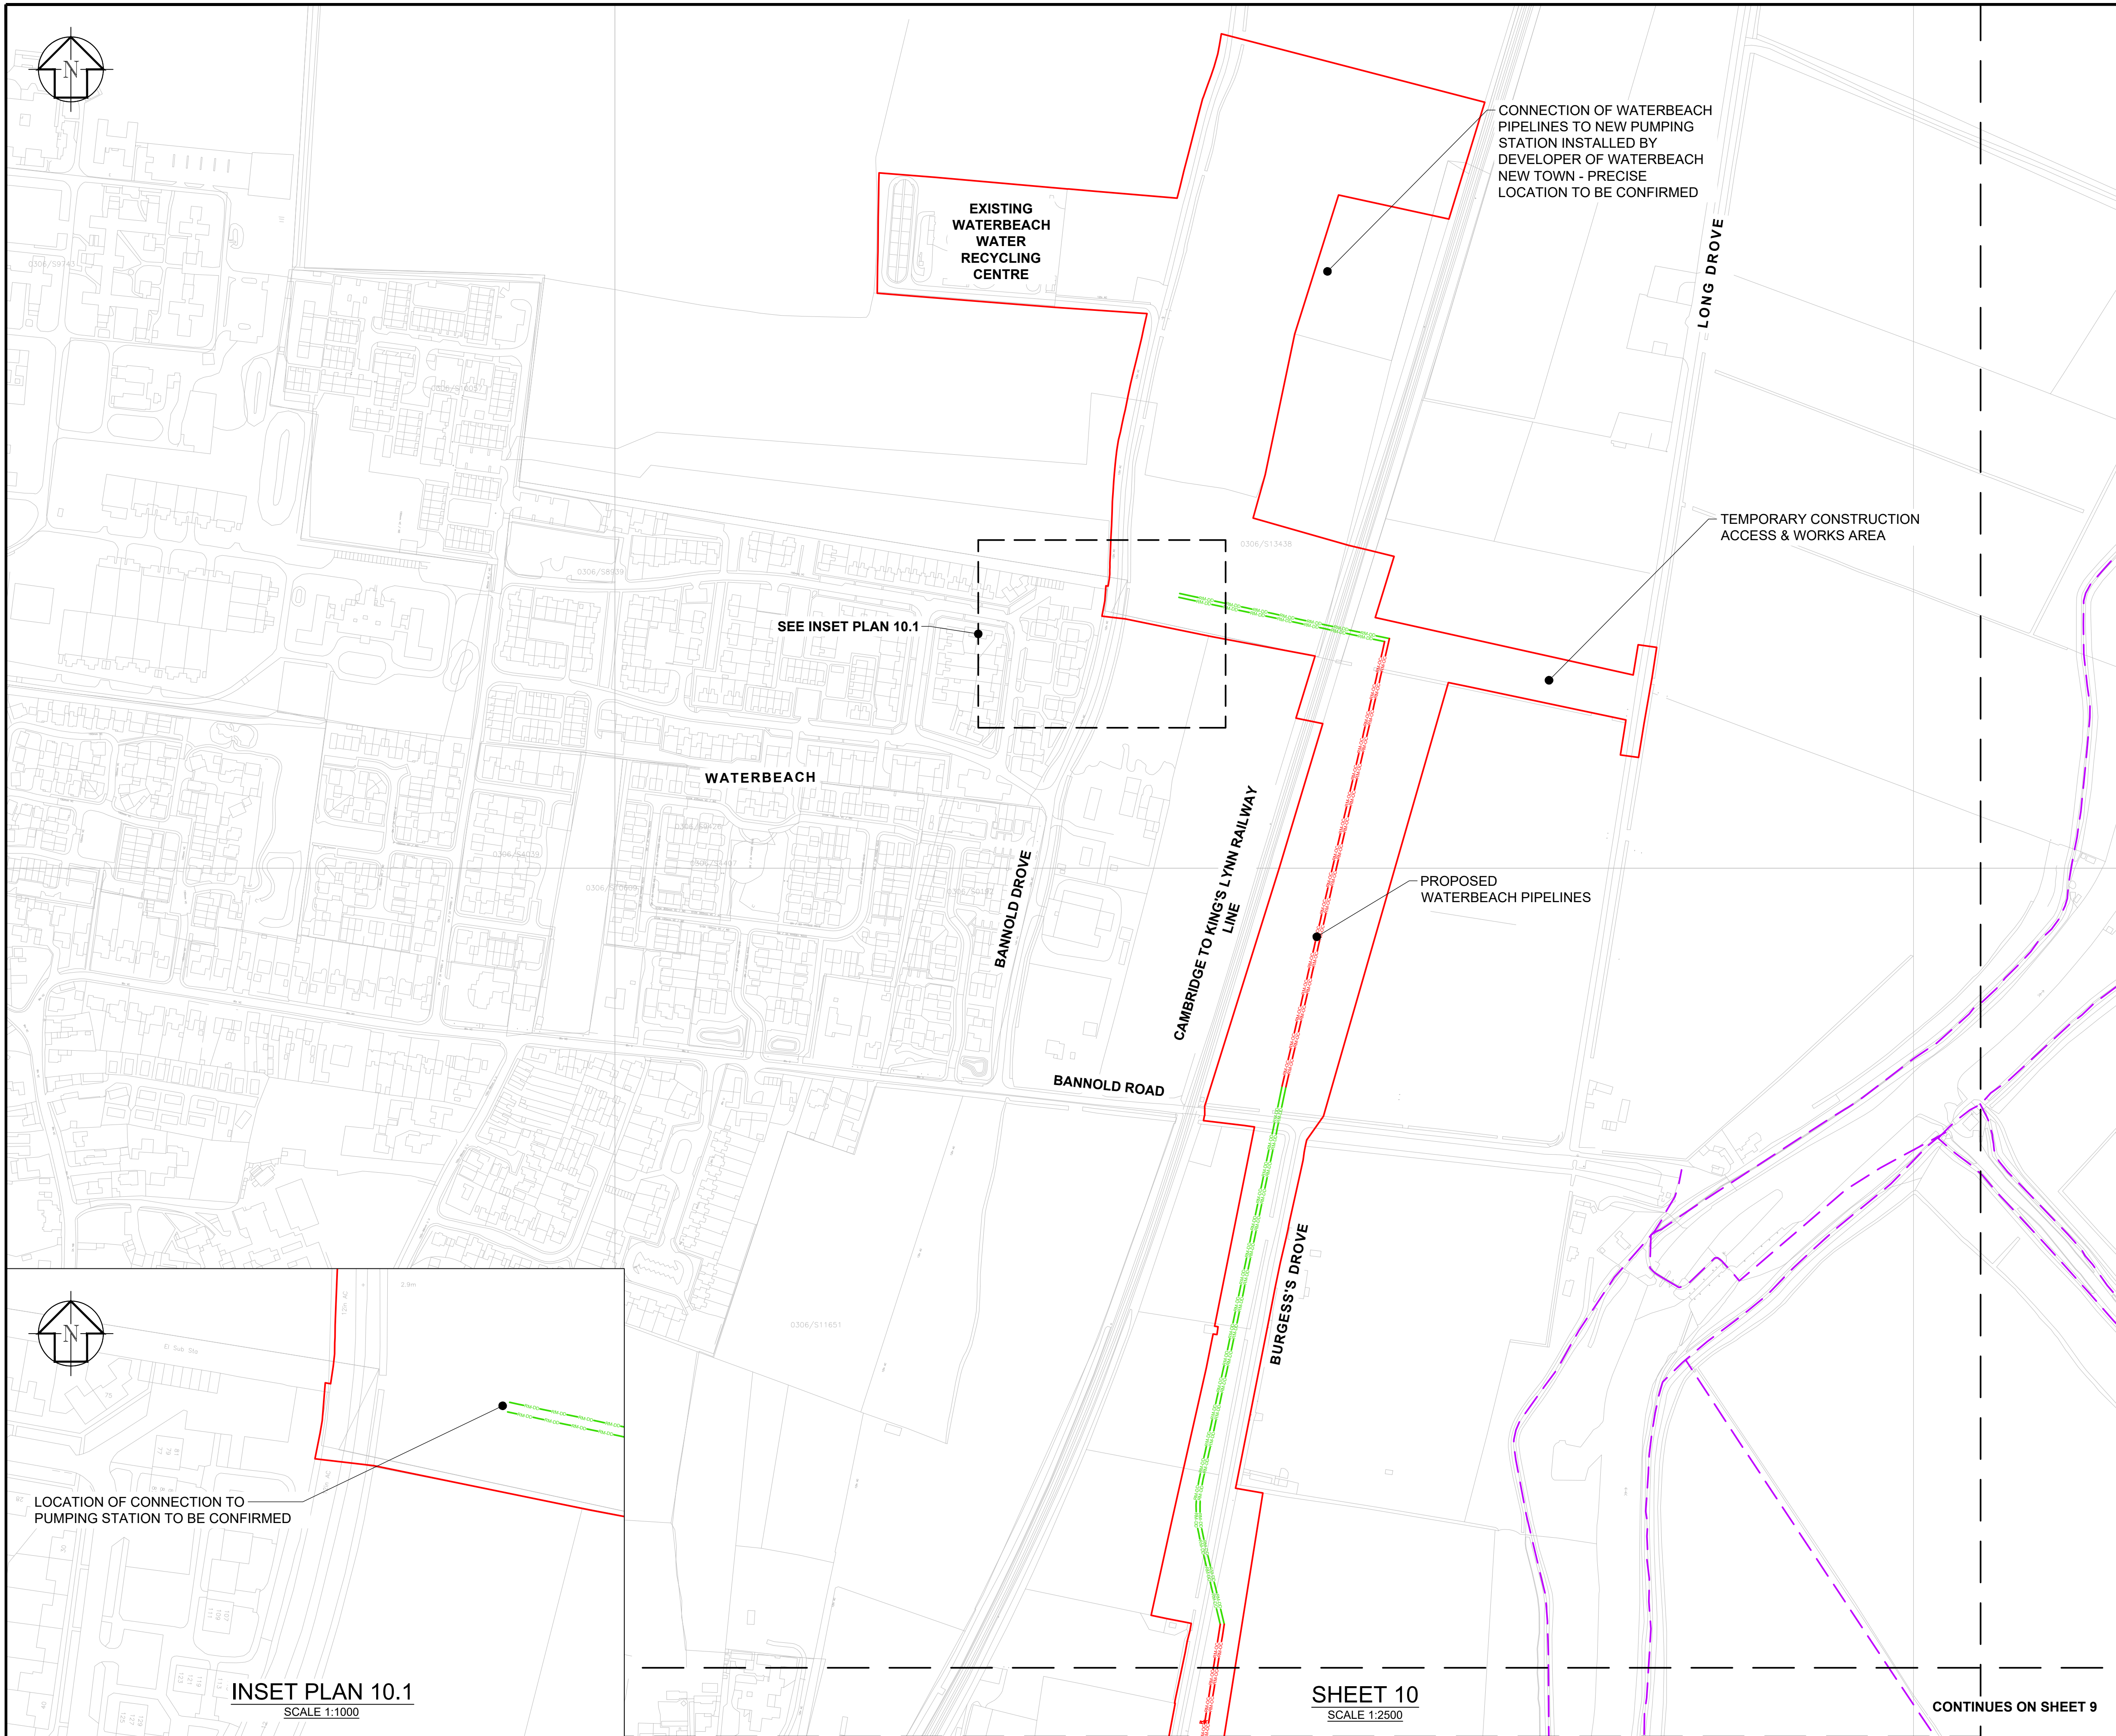

SCALE 1:1000 @ A1 [Scale bar 0m-50m] SCALE 1:2500 [Scale bar 0m-100m] CONTINUES ON SHEET 9

DES'D: BS	DATE: 29/09/23	SCALE: AS SHOWN @A1
DRAWN: JL	DATE: 29/09/23	
CHK'D: AH	DATE: 29/09/23	
APP'D: MR	DATE: 29/09/23	
REV	DATE	DETAILS
C01	29/09/23	FOR REVISED DCO SUBMISSION
C02	20/01/23	FOR DCO SUBMISSION
STAT BY	CHK	APP
S4	SC	AH
S4	JL	MR
S4	JL	MR
S4	JL	MR

PROJECT TITLE
CAMBRIDGE WASTE WATER TREATMENT PLANT RELOCATION PROJECT

DRAWING TITLE
4.2.10 GENERAL ARRANGEMENT PLANS SHEET 10 REGULATION 5(2)(o)



The plan is produced by Anglian Water Services Limited, from Ordnance Survey Crown Copyright, Licence 100022432. This map is to be used for the purposes of viewing the location of Anglian Water plant only. Any other use of the map data or further copies are not permitted. This notice is not intended to exclude or restrict liability for death or personal injury resulting from negligence. The original document stored in the BIM 360 Doc Project carry the version, suitability code, revision and approval information. Prints are uncontrolled and shall not be used for construction.

DRAWING No. **00001-100006-CAMEST-ZZZ-LAY-Z-9823**

REV. STAT. **A1**
C02 S4

Get in touch

You can contact us by:



Emailing at info@cwwtpr.com



Calling our Freephone information line on **0808 196 1661**



Writing to us at **Freepost: CWWTPR**

You can view all our DCO application documents and updates on the application on The Planning Inspectorate website:

<https://infrastructure.planninginspectorate.gov.uk/projects/eastern/cambridge-waste-water-treatment-plant-relocation/>