

Cambridge Waste Water Treatment Plant Relocation Project
Anglian Water Services Limited

Design Plans – Proposed Waste Water Treatment P lant, Phased Construction Layouts

Application Document Reference: 4.18
PINS Project Reference: WW010003

Document title	Design Plans - Proposed Waste Water Treatment Plant, Phased Construction Layouts
Version No.	C01
Date Approved	16.11.23
Date 1st Issued	20.11.23

Version History

Version	Date	Author	Description of change
P01	20.11.23	MR	First Issue

Contents

1	Introduction	1
----------	---------------------------	----------

Tables

Table 1.1: Schedule of plans in this application document.....	Error! Bookmark not defined.
---	-------------------------------------

1 Introduction

- 1.1.1 The ‘Design Plans - Proposed Waste Water Treatment Plant, Phased Construction Layouts’ (the Plans), listed in Table 1.1, relate to an application made by Anglian Water (the “Applicant”) under section 37 of the Planning Act 2008 (the “2008 Act”) for a Development Consent Order (DCO) for the Cambridge Waste Water Treatment Relocation Project.
- 1.1.2 The Plans are included in the DCO application in compliance with Regulation 5(2)(o) of the Infrastructure Planning (Applications: Prescribed Forms and Procedure) Regulations 2009 (the “2009 Regulations”), which require:

“5(2) The application must be accompanied by—



(o) “any other plans, drawings and sections necessary to describe the proposals for which development consent is sought, showing details of design, external appearance, and the preferred layout of buildings or structures, drainage, surface water management, means of vehicular and pedestrian access, any car parking to be provided, and means of landscaping;”
- 1.1.3 As these Plans are part of the application documentation, they should be read alongside and are informed by the other application documentation. In particular, these Plans should be read alongside Schedule 1 (Authorised Development) of the Draft Development Consent Order (Application Document Reference 2.1) and the Works Plans (Application Document Reference 4.3).

Table 1-1: Schedule of plans in this application document



Application Document Ref	Document Title	Drawing Number	Revision	Status
4.18	4.18 Design Plans – Proposed Waste Water Treatment Plant, Phased Construction Layouts	00001-100006-CAMEST-ZZZ-LAY-Z-9824	CO1	S4

GENERAL NOTES


1. PROPOSED WASTE WATER TREATMENT PLANT DESIGN PLANS ARE INDICATIVE.

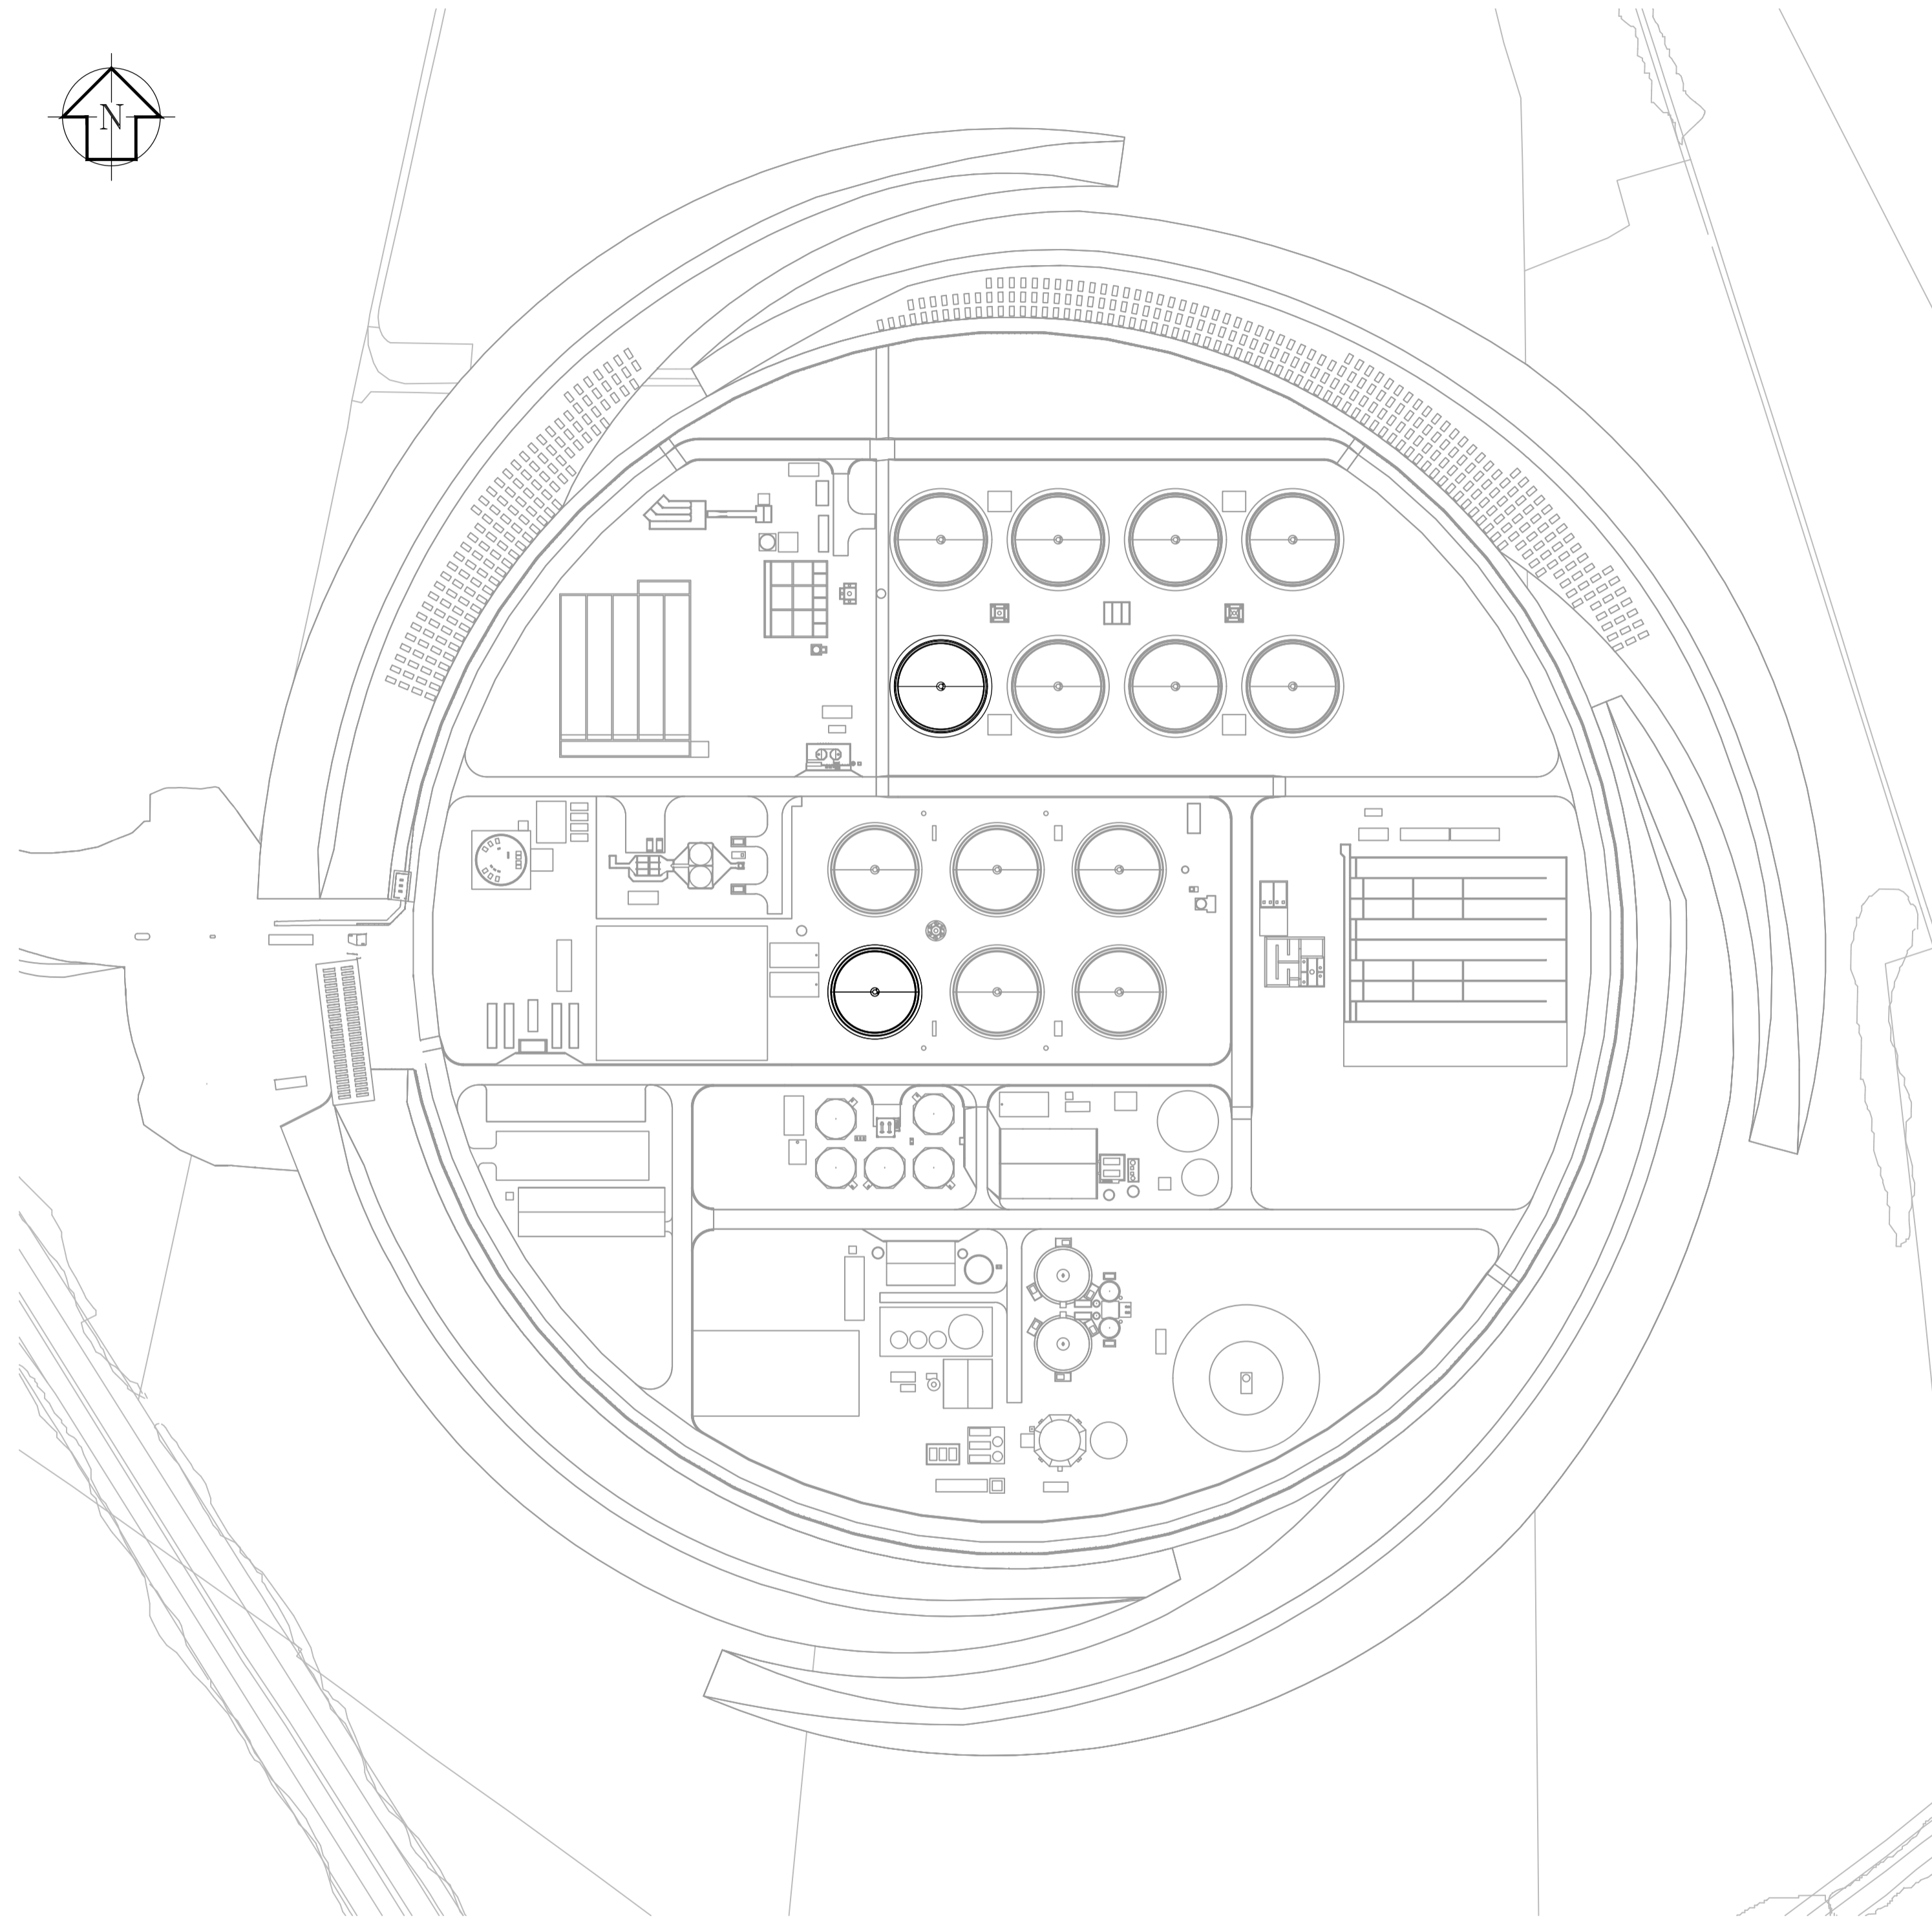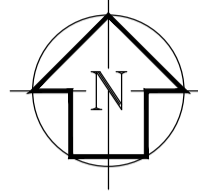

EXTENSION (SECOND PHASE)

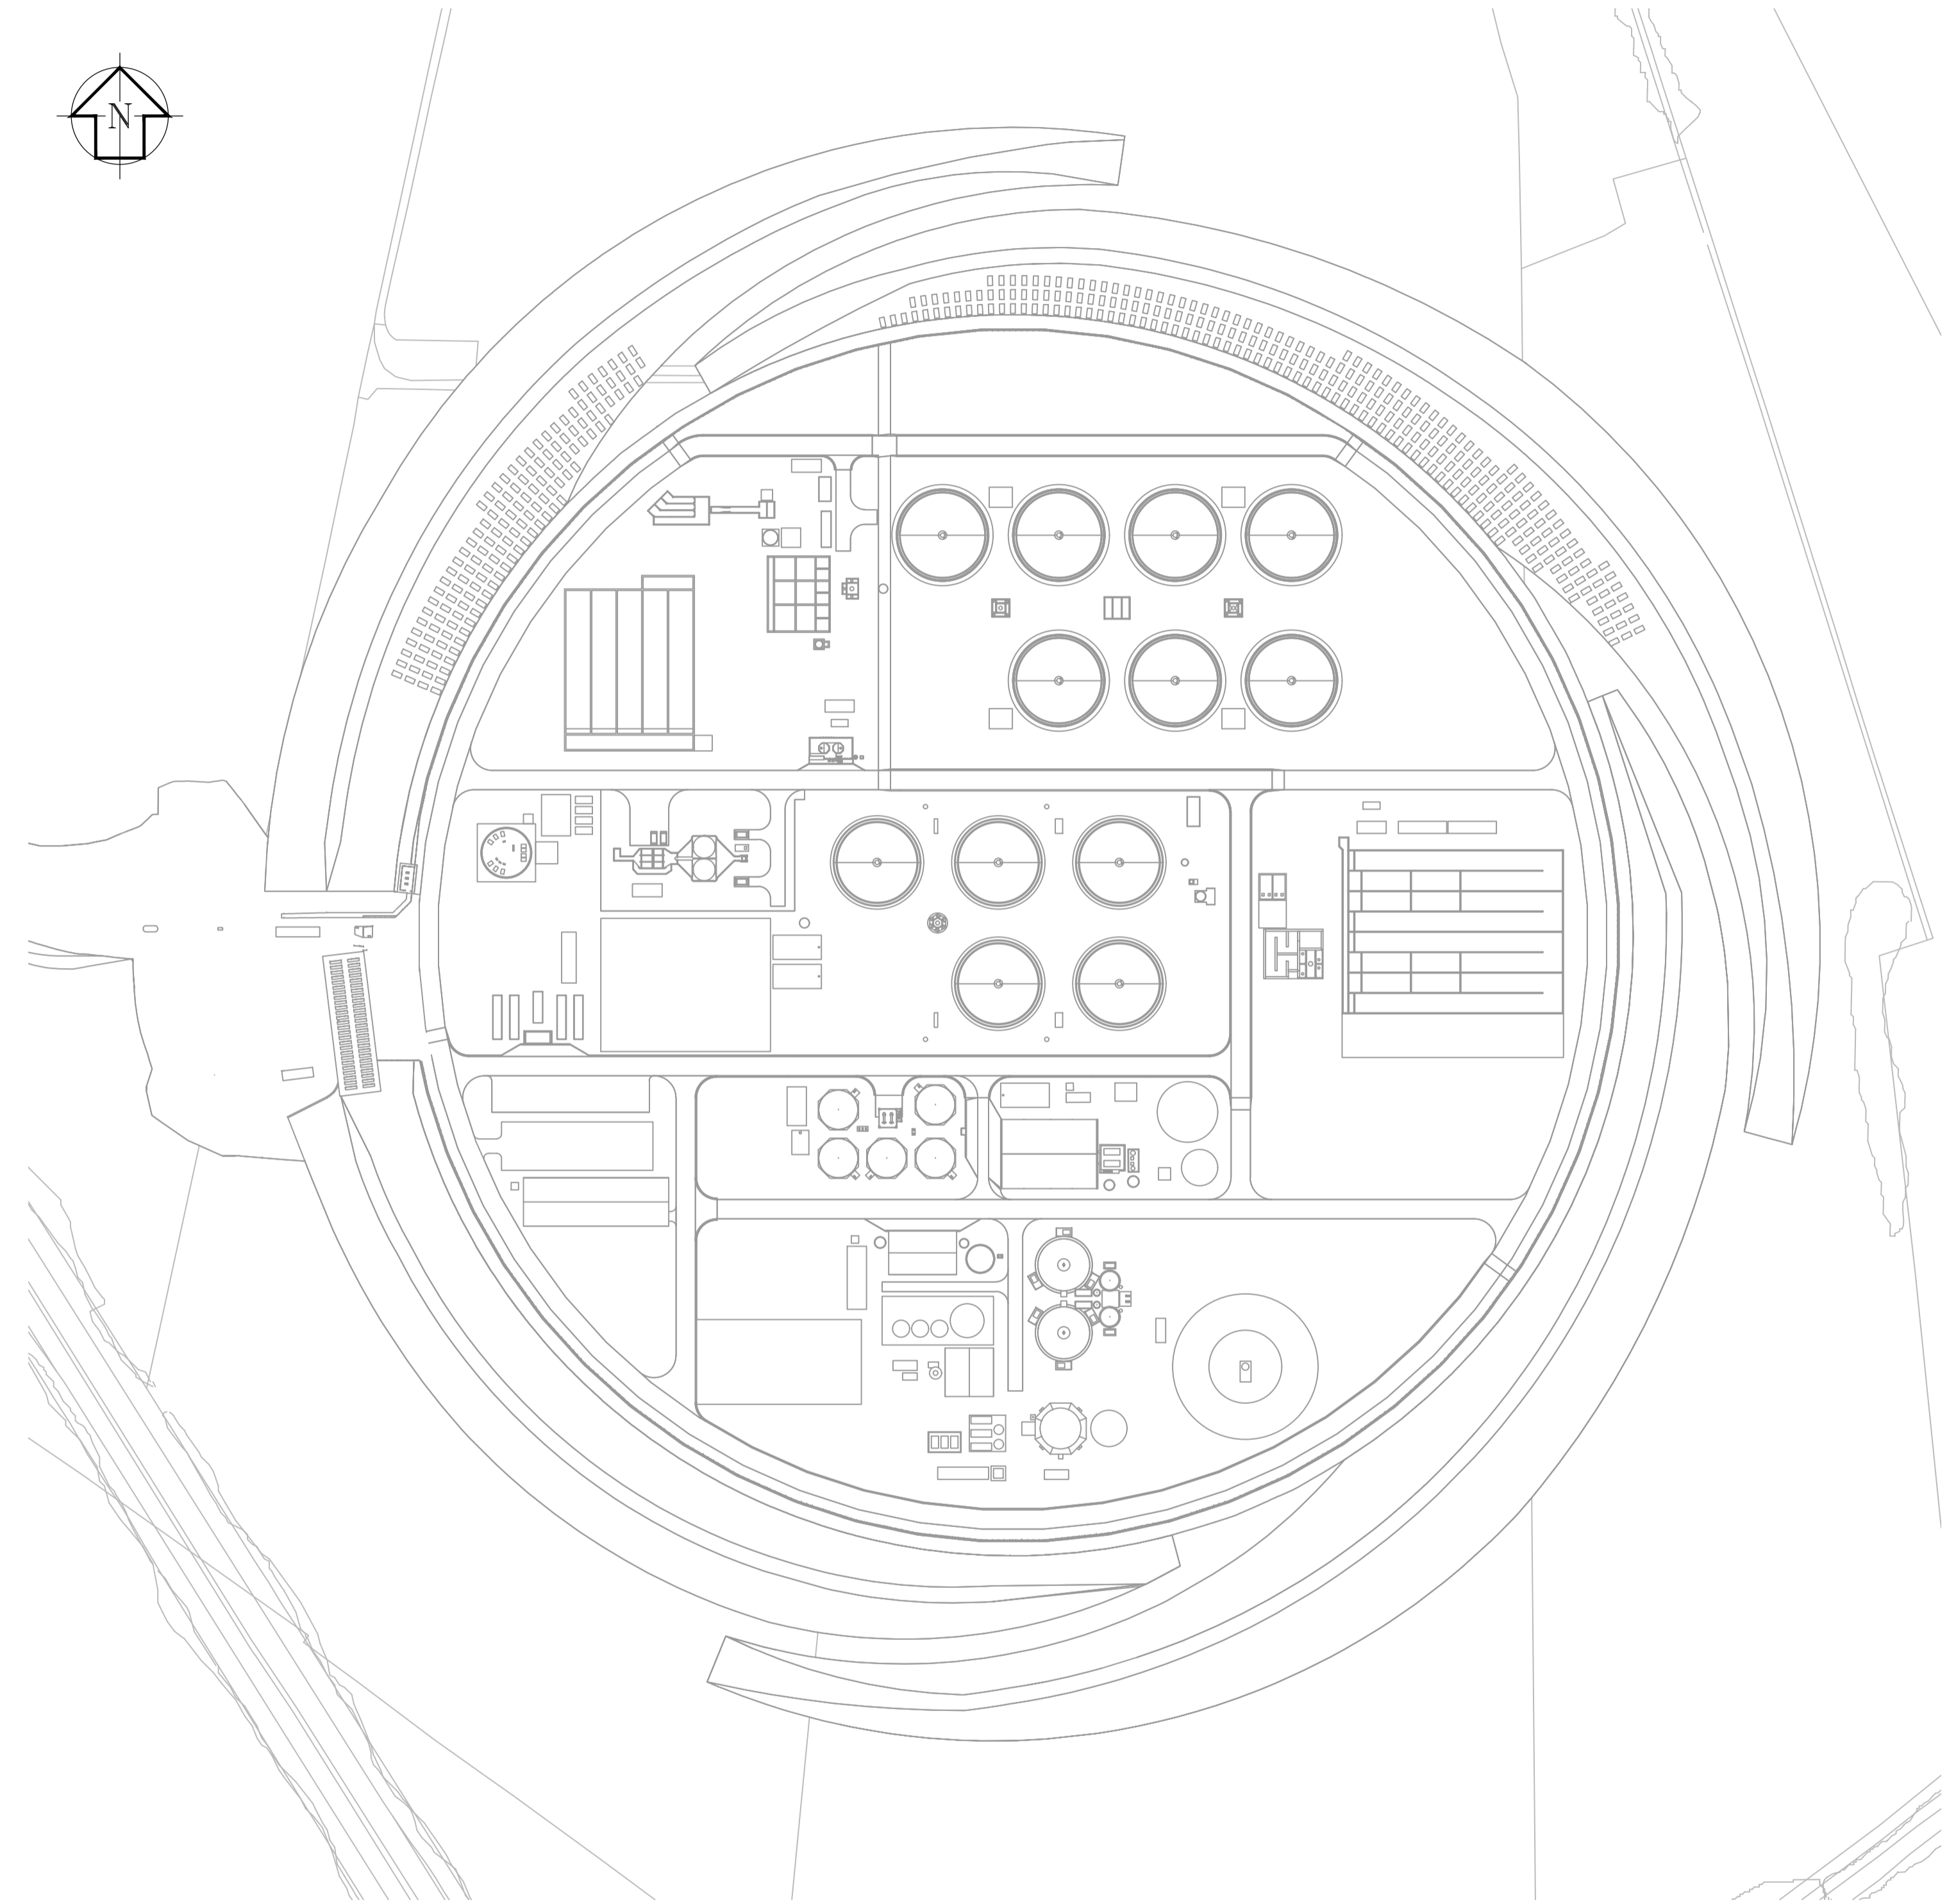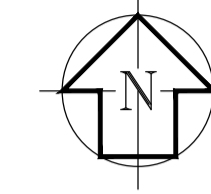

MAIN CONSTRUCTION (FIRST PHASE)

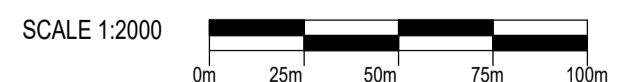

DES'D: -	DATE: 09/11/23	SCALE: 1:2000	PROJECT TITLE	DRAWING TITLE	<p>Thorpe Wood House, Thorpe Wood, Peterborough, Cambridgeshire, PE3 6WT Tel: 01733 414100 Fax: 01733 414111</p>	<p>The plan is produced by Anglian Water Services Limited, from Ordnance Survey Crown Copyright, Licence 100022432. This map is to be used for the purposes of viewing the location of Anglian Water plant only. Any other use of the map data or further copies are not permitted. This notice is not intended to exclude or restrict liability for death or personal injury resulting from negligence. The original document stored in the BIM 360 Doc Project carry the version, suitability code, revision and approval information. Prints are uncontrolled and shall not be used for construction.</p>	<p>A1</p>	
DRAWN: DP	DATE: 09/11/23	@A1	<p>CAMBRIDGE WASTE WATER TREATMENT PLANT RELOCATION PROJECT</p>	<p>4.18 DESIGN PLANS PROPOSED WASTE WATER TREATMENT PLANT, PHASED CONSTRUCTION LAYOUTS</p>				
CHK'D: MH	DATE: 09/11/23							
APP'D: AH	DATE: 09/11/23							
REV	DATE	DETAILS	STAT	BY	CHK	APP	REV.	STAT.
C01	09/11/23	FOR DCO SUBMISSION	S4	DP	MH	AH	C01	S4

DES'D: -	DATE: 09/11/23
DRAWN: DP	DATE: 09/11/23
CHK'D: MH	DATE: 09/11/23
APP'D: AH	DATE: 09/11/23

SCALE: 1:2000
@A1

**CAMBRIDGE WASTE WATER
TREATMENT PLANT RELOCATION
PROJECT**

**4.18 DESIGN PLANS
PROPOSED WASTE WATER TREATMENT PLANT,
PHASED CONSTRUCTION LAYOUTS**

anglianwater
Thorpe Wood House, Thorpe Wood, Peterborough,
Cambridgeshire, PE3 6WT
Tel: 01733 414100 Fax: 01733 414111

DRAWING No. **00001-100006-CAMEST-ZZZ-LAY-Z-9824**

REV. STAT. **C01 S4**

Get in touch

You can contact us by:



Emailing at info@cwwtpr.com



Calling our Freephone information line on **0808 196 1661**



Writing to us at **Freepost: CWWTPR**



Visiting our website at www.cwwtpr.com

You can view all our DCO application documents and updates on the application on The Planning Inspectorate website:

<https://infrastructure.planninginspectorate.gov.uk/projects/eastern/cambri-dge-waste-water-treatment-plant-relocation/>